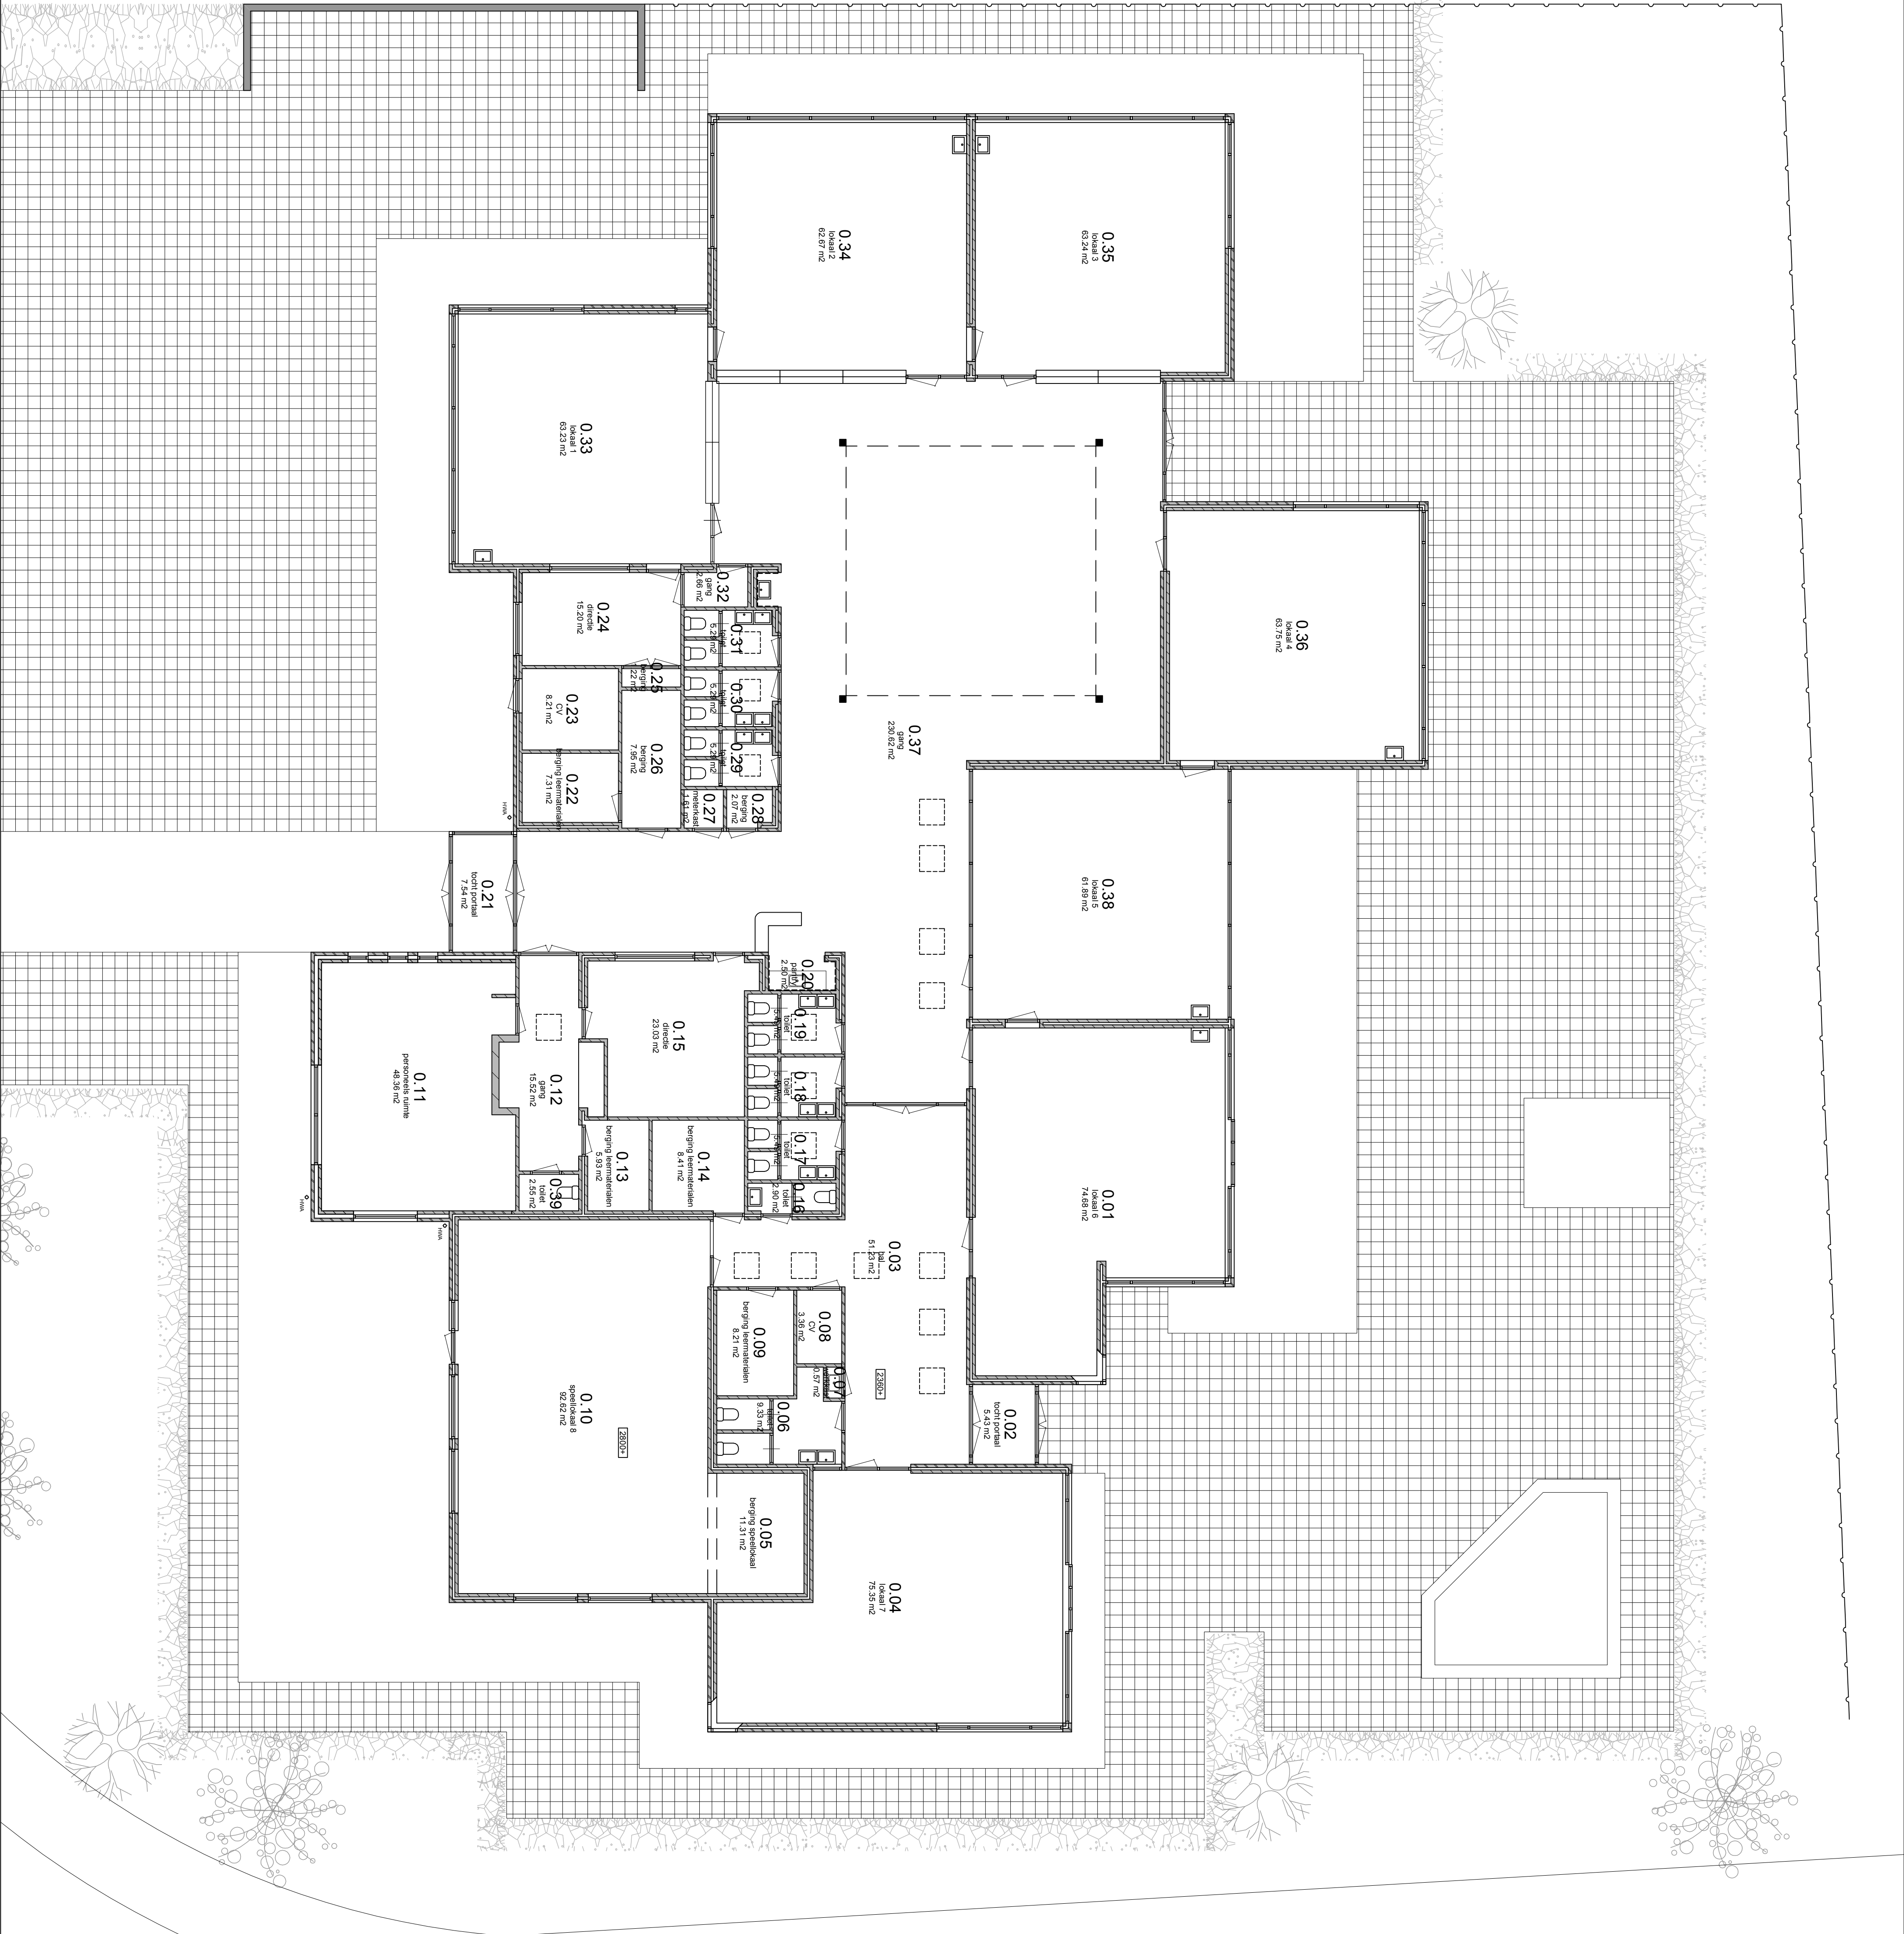


**renvooi
bestand**

- ===== buitenwand
- ===== metselwerk
- ===== kalkzandsteen
- ===== HSB scheidingswand
- ===== lichte scheidingswand (niet dragend)

 **GPO-WN**
Confederated Tribal Councils Area Network
Gedloof in ontwikkeling

GPO-WN
S. Meibersstraat 1
2401 LL Apphen aan den Rijn

Tel: +31 (0) 172 418830
Fax : +31 (0) 172 418839
Website : www.gpo-w.nl
Email : secretariaat@gpo-w.nl

sineth Sineth Engineering B.V.
 Stationsplein N.O 282
 1117 C.J. Soerpoort
 Telephone : +31 (0) 20 348 4185
 Fax : +31 (0) 20 348 4188
 Website : www.sineth.nl
 Email : info@sineth.nl

Project: **G.B.S. Regenboogschool**
 G.B.S. Regenboogschool
 Gen. H. Smiltlaan 3
 4233 BW, Middelburg

Conducted: **Plattegrond**

Telephone: 0118 - 628341
 Fax: 0118 - 627431
 E-mail: gsb@regenboog.nl
 Website: www.regenboog.nl

Bestand

Bestand: 115
 Nummer: 115
 Registratienummer: 115

Datum: 23-03-2011	Schaal: 1:100	Formaat: A1	Getekend: DVO	BG
-------------------	---------------	-------------	---------------	----