

(Pieter de Hoochstr. 5g)

A&C bouwdelen

967 fietsplaatsen

RENVOOI

MLA Montessori Lyceum Amsterdam

Nieuw - Souterrain

DA TOE 06.07.2021

REVISIE

DETEKING

SCHAAK


FORMAAT

OPDRACHTGEVER

TEDERWILK

Kelder

B & D bouwdelen

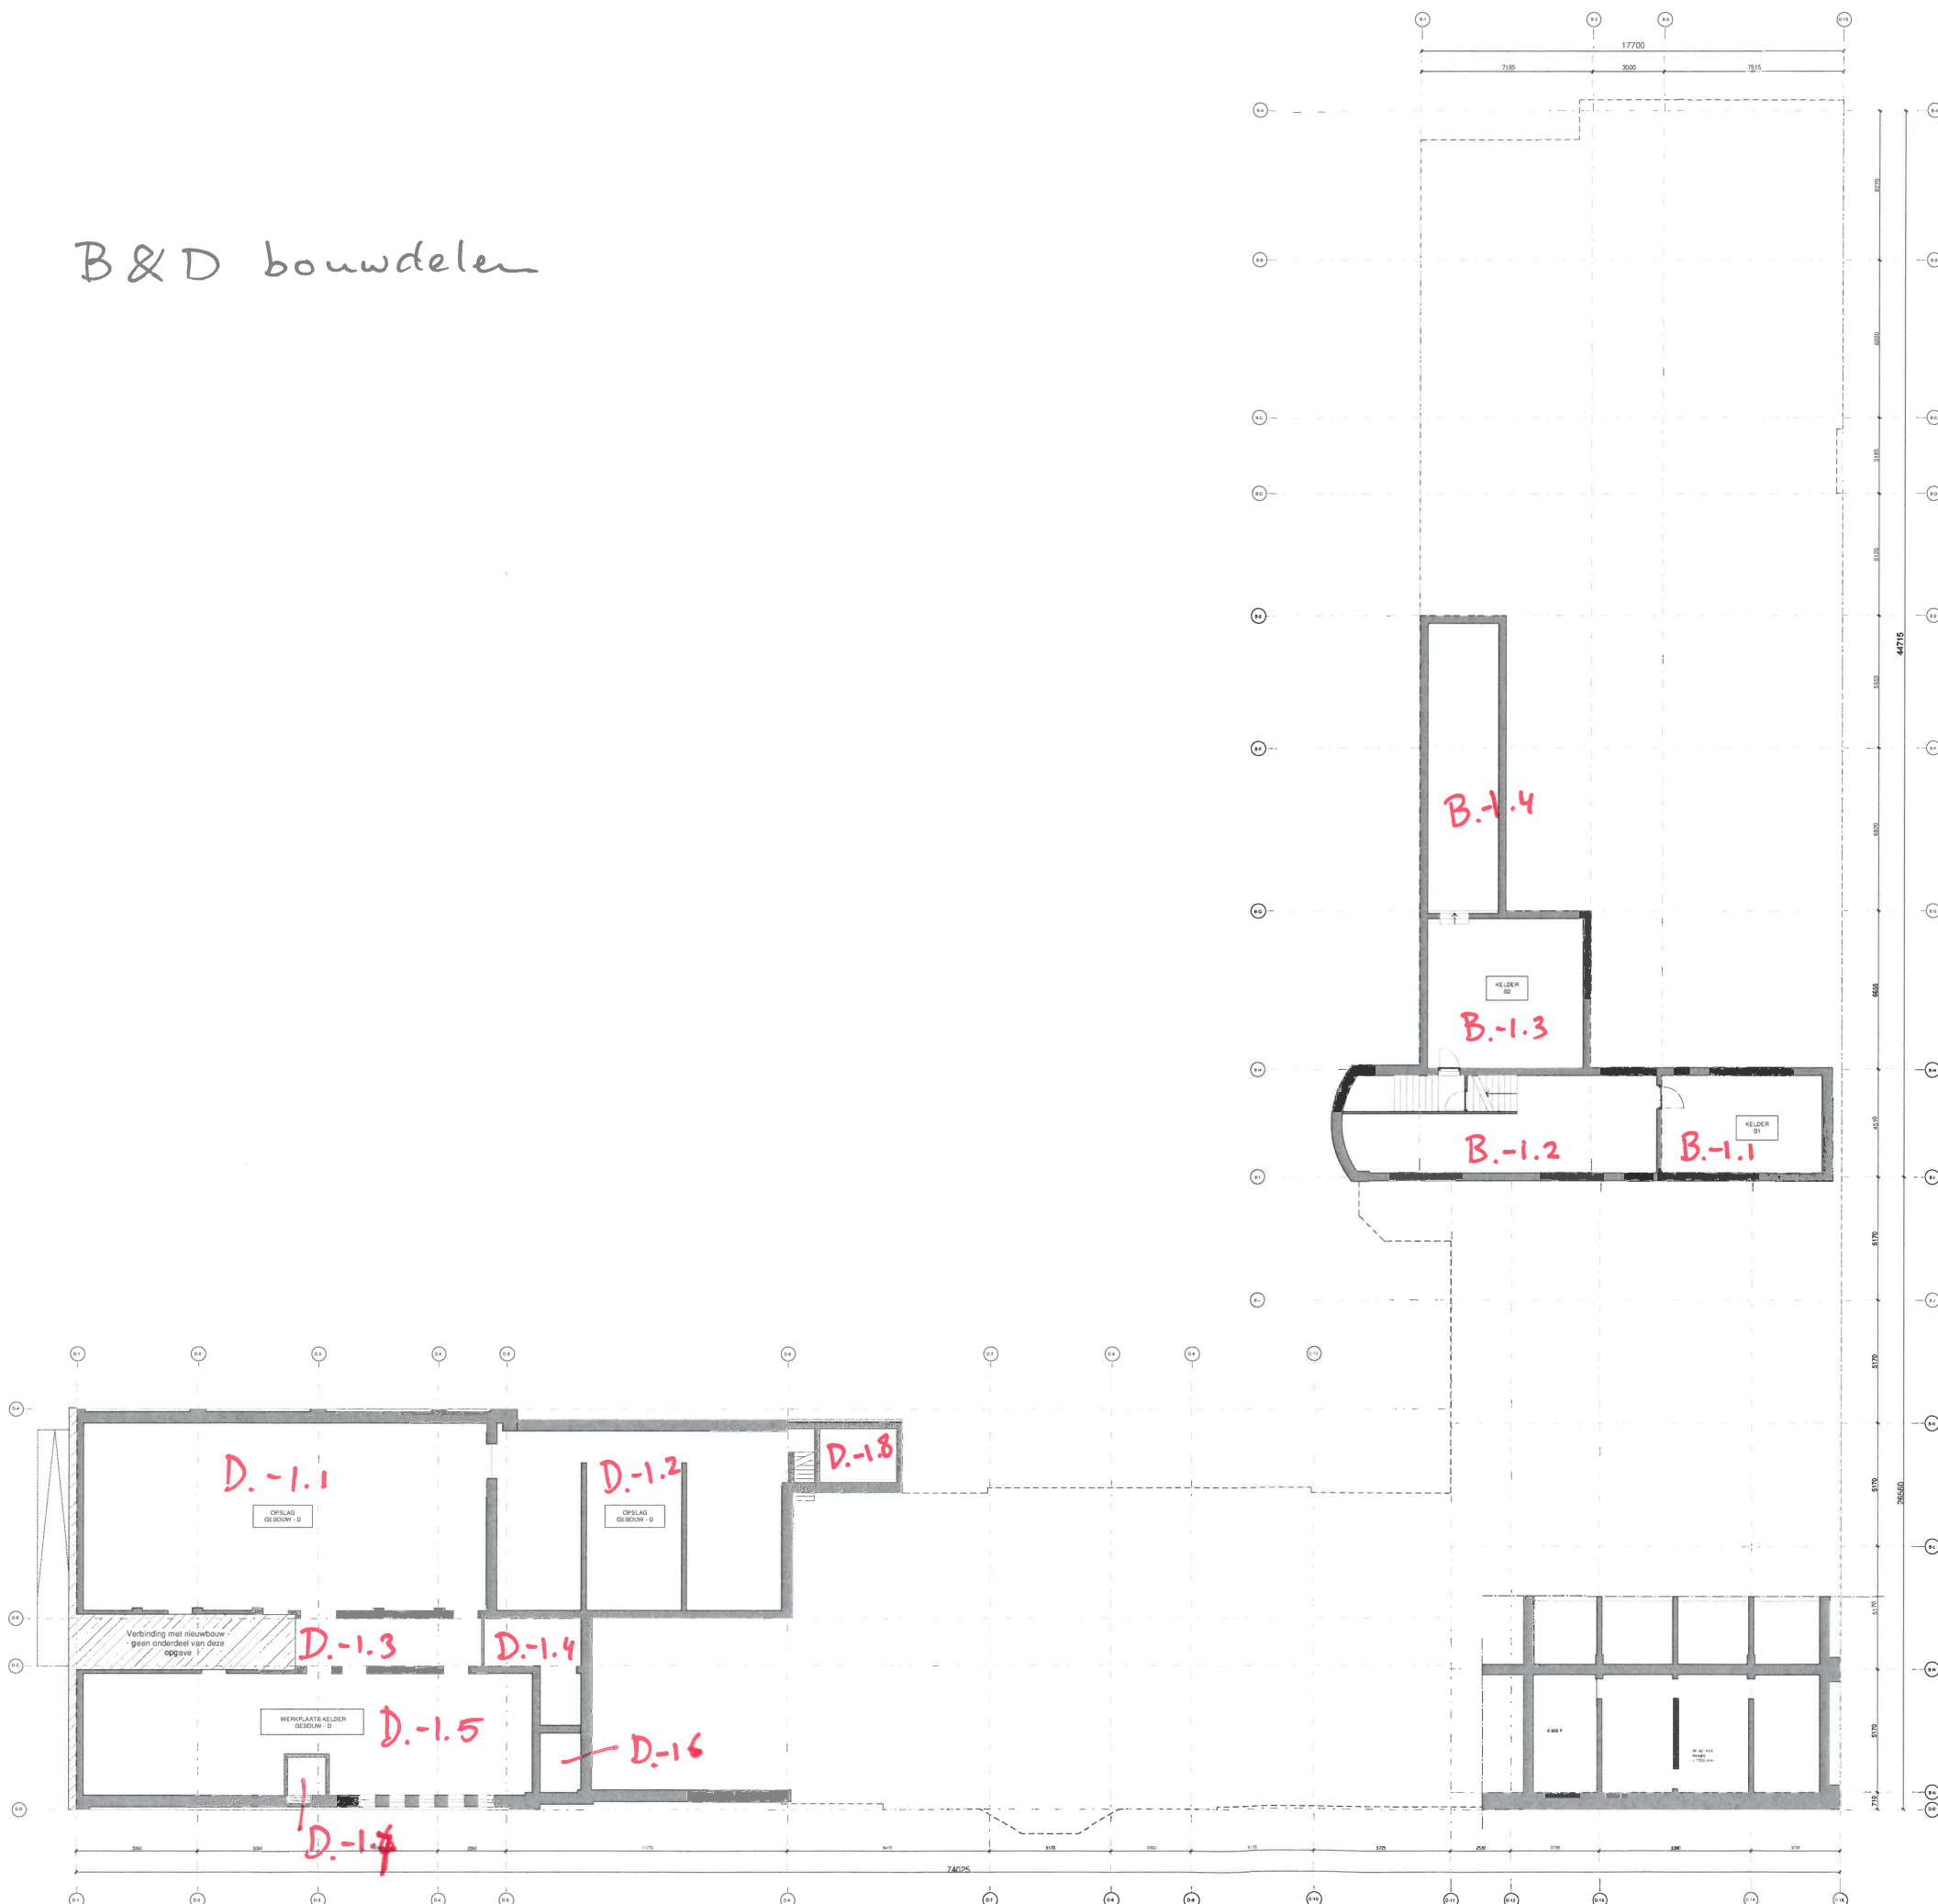

Kelder

MLA Montessori Lyceum Amsterdam

Bestaand - Kelder

FASE	TOEGANG	STATUS	OPDRACHTGEVER	DATE
1	TOEGANG	TOEGANG	TOEGANG	21-10-2021
2	TOEGANG	TOEGANG	TOEGANG	21-10-2021
Legend:


- TOEGANG
- TOEGANG
- TOEGANG
- TOEGANG
- TOEGANG
- TOEGANG
- TOEGANG
- TOEGANG
- TOEGANG
- TOEGANG

Scale: 1:200


Format: A1

Project: TO 099a

A & C

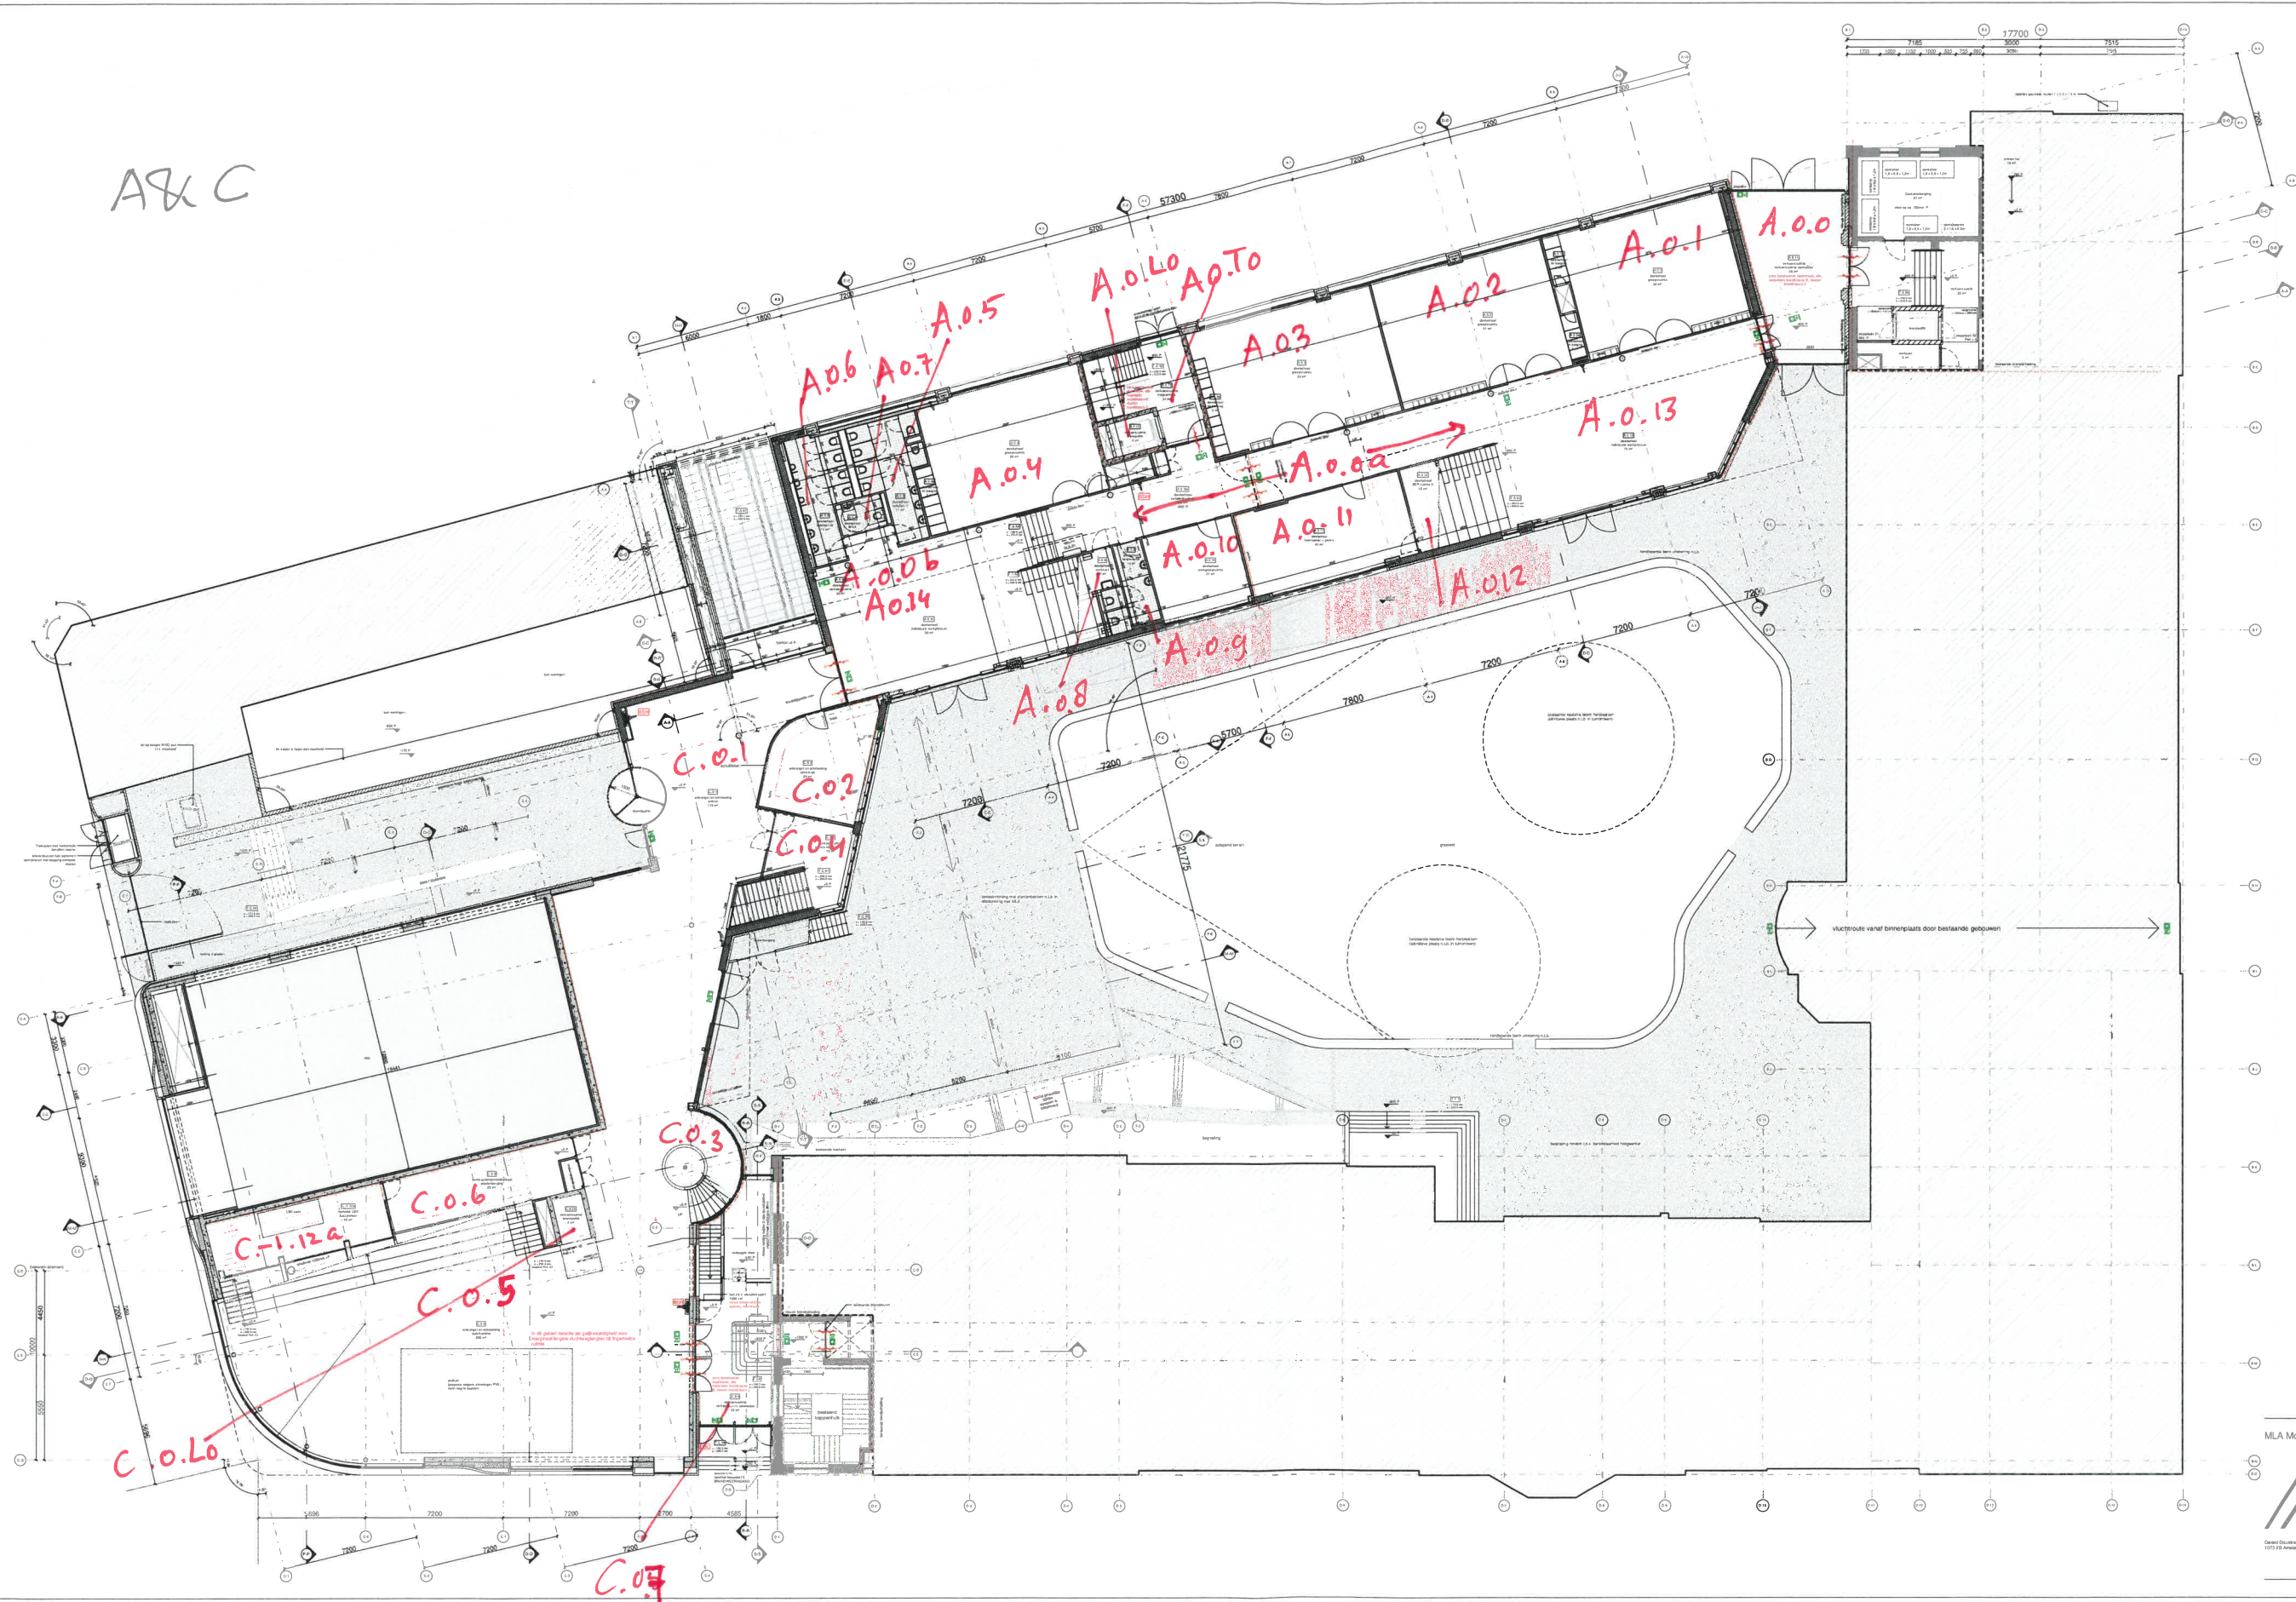

RENOVOOI

 [illegible]

MLA Montessori Lyceum Amsterdam

Nieuw - Begane grond



General Oosthoek 220
1073 XB Amsterdam
020-675 56 98
office@pht.nl
www.pht.nl

FROM	DATE
TO	DE-O

STATUS	Q2V
concept	s.

GETEXEND	D.
JA / MD	C.

SCHAAL	6.
1 : 100	5.

FORMAAT	
A0 versie 6	E
(841x1329mm)	

OPERACHTGEVEN
Mortasoli
Schülerinnen


Analogues (M(A))

TEXENONAIR.
TO 100

D101 - Tussenverdieping
mediatheek
+1950 P 

Peil
+0 P 


D089 Kelder
-2255 P 

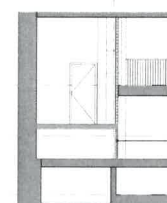

The image shows a detailed architectural floor plan of a building, likely a residential or institutional structure. The plan is oriented vertically and includes various rooms and corridors. Handwritten red labels are overlaid on the plan, identifying specific areas:

- B.o.7**: Located in the top left corner.
- B.o.15b**: Located in the top center, near a staircase.
- B.o.1**: Located in the top right corner.
- B.o.15e**: Located in the center, near a staircase.
- B.o.2k**: Located in the center right.
- B.o.15d**: Located in the center right, below B.o.2k.
- B.o.6**: Located in the center left.
- B.o.5k**: Located in the center left, below B.o.6.
- B.o.4**: Located in the center left, below B.o.5k.
- B.o.3**: Located in the center right, above B.o.15d.
- B.o.w**: Located in the center right, below B.o.3.
- fase 3**: Located in the center right, below B.o.w.
- B.o.15a**: Located in the center, below B.o.4.
- B.o.15f**: Located in the center left, below B.o.4.
- B.o.M**: Located in the center, below B.o.15a.
- D.o.10k**: Located in the bottom left corner.
- B.o.ka**: Located in the bottom center, near a staircase.
- B.o.kb**: Located in the bottom center, below B.o.ka.

The plan also includes various dimensions, room numbers, and a detailed layout of the building's footprint. The overall dimensions are 17700 (width) and 7515 (height). The plan is divided into several sections, with a central corridor and multiple rooms. The handwritten labels are in red ink and are clearly visible over the printed plan.

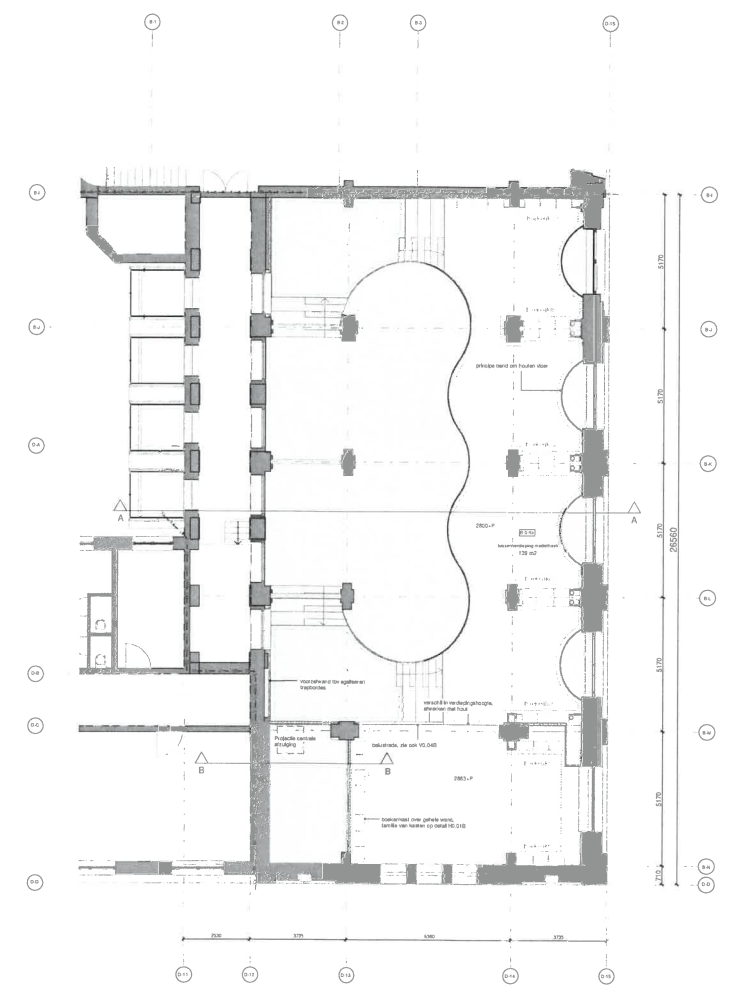

videmmering
60 min. WSD
30 min. WSD

Legenda

Bastard
Sluip
Herspin
Blauw

Deur: Werkzaamheden aan deur 100%



TEKENING NR.

TEKENING NR.

TO 100c


B.G.

[illegible]

	LED	LED	LED
	LED	LED	LED
FASE	DATUM
TO	04-07-2022
STATUS	GEWUZZIG
GEROEP	8.
GETEKEND	0.
JR / MB	0.
BCHALE	0.
1 : 100	
FORMAAT	8.
A0 vertoep	0.

B&D

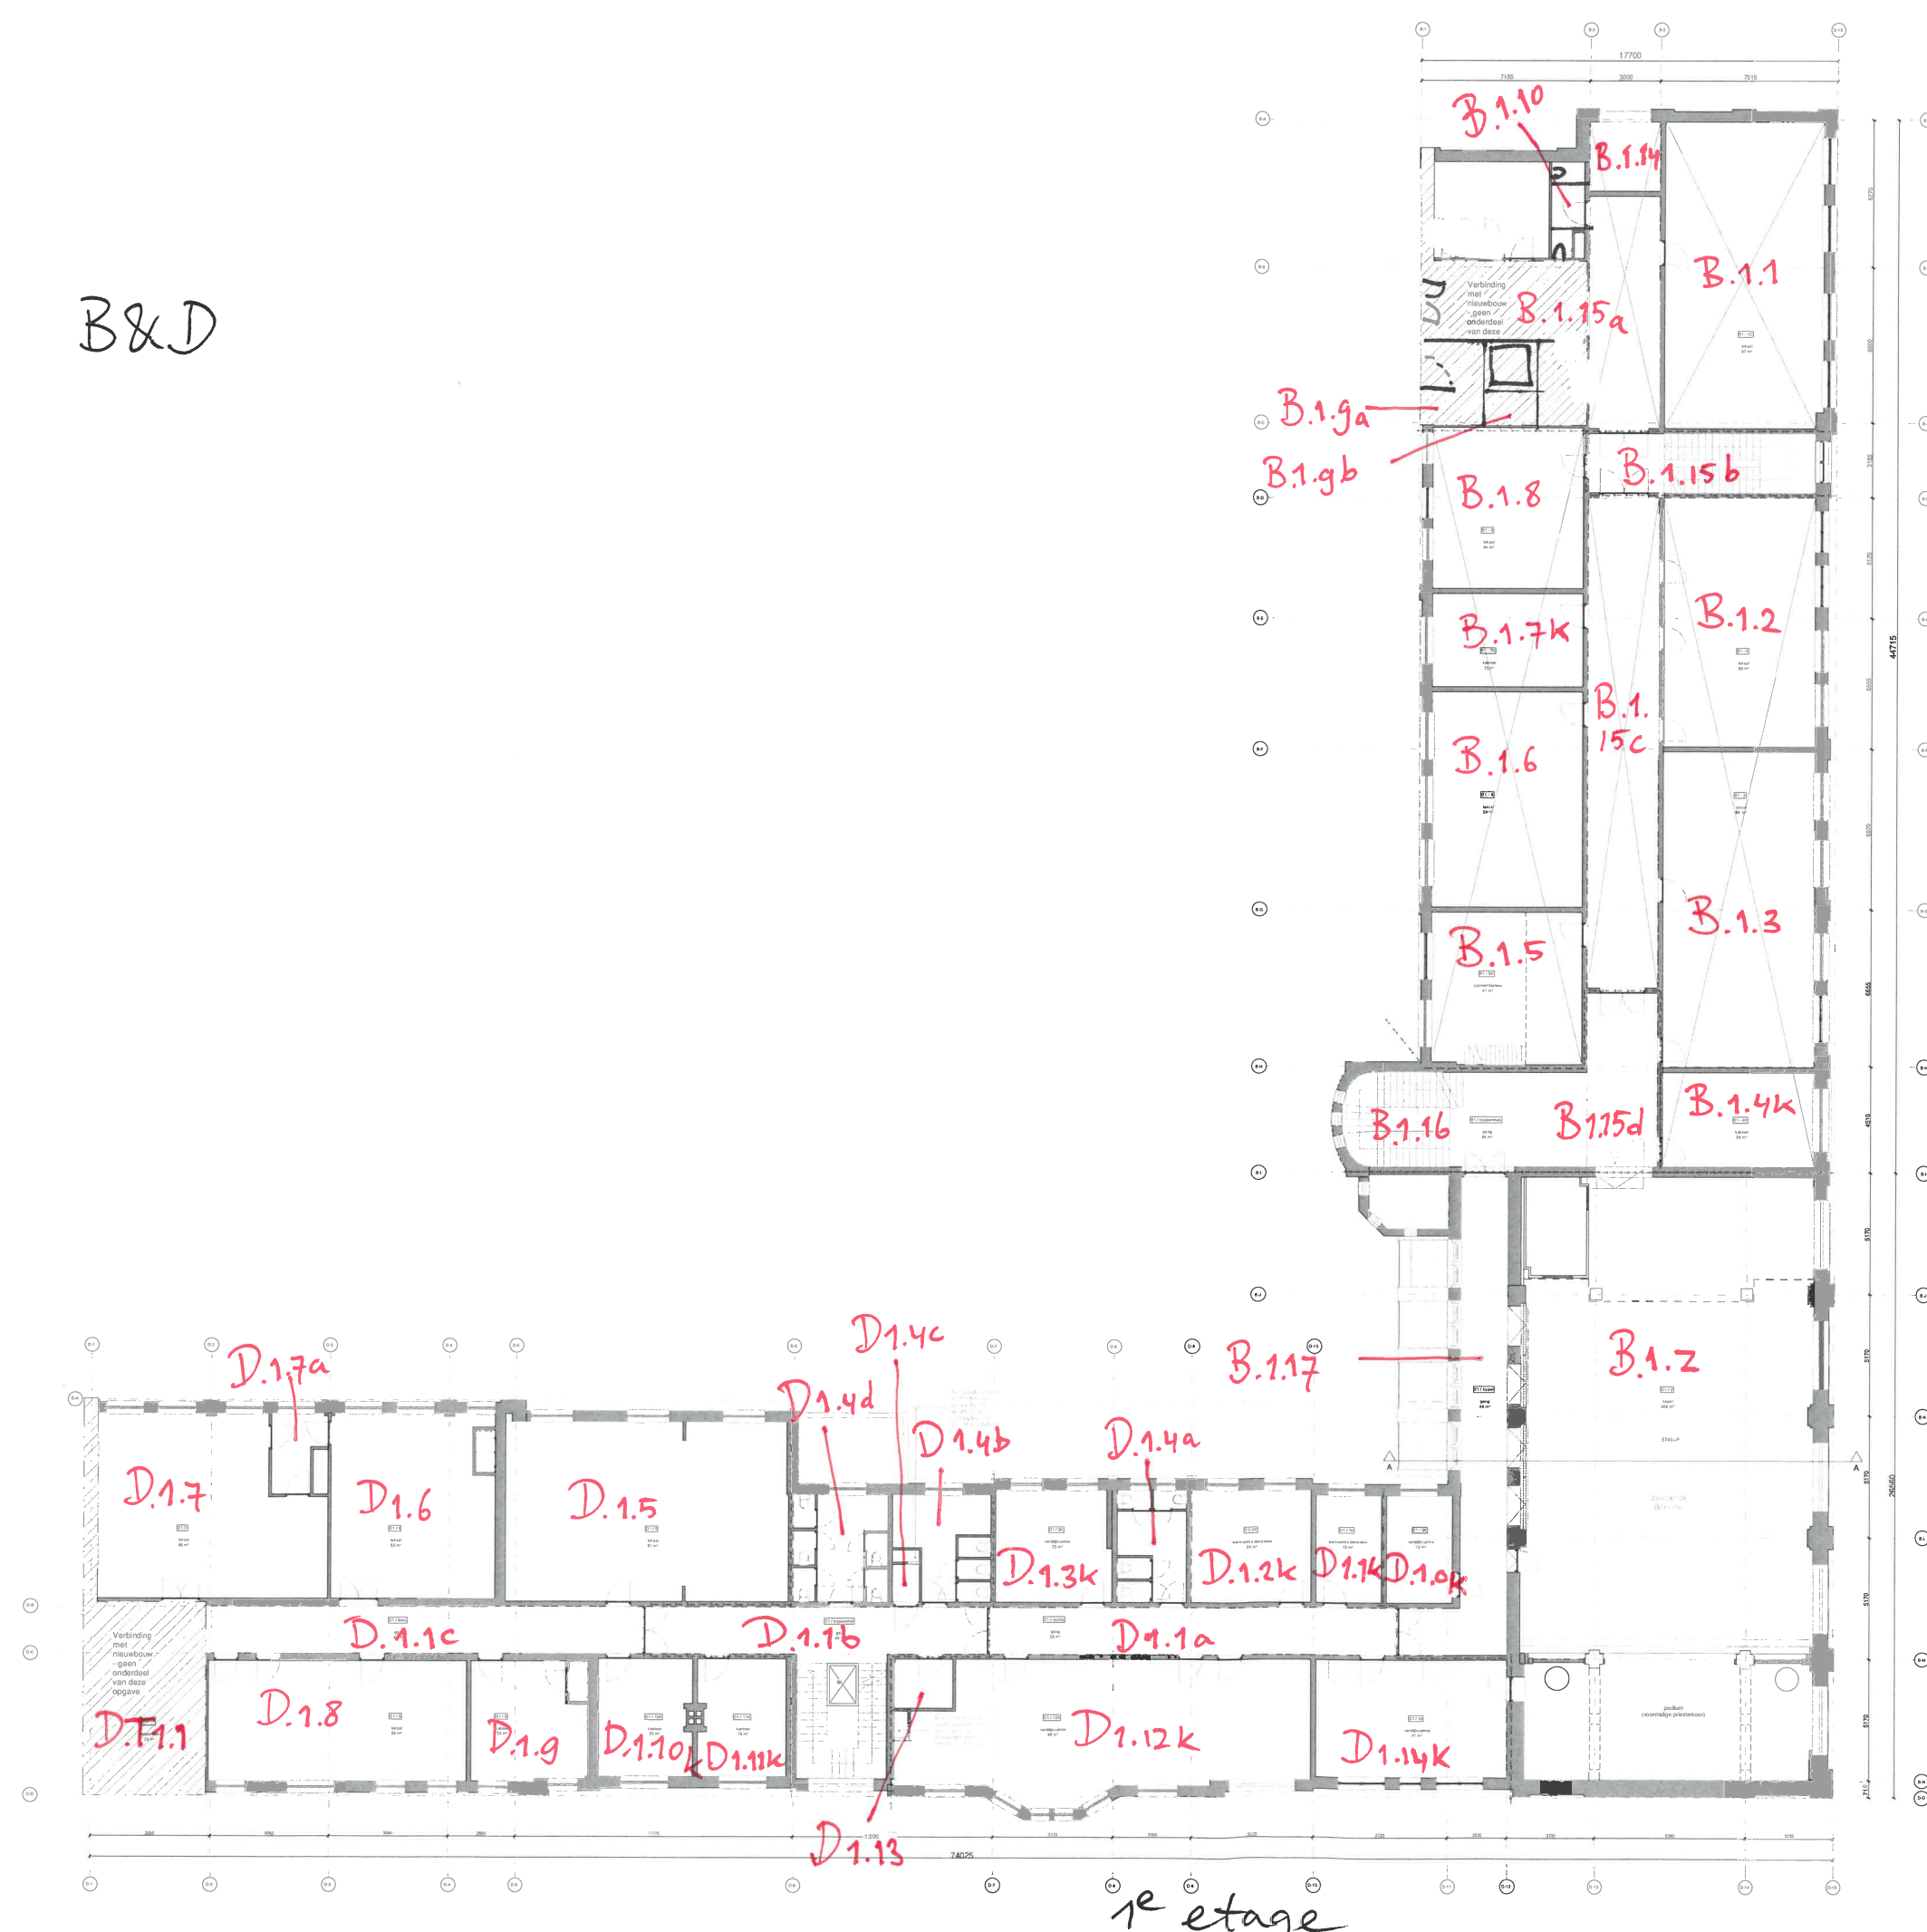

MLA Montessori Lyceum Amsterdam

Nieuw - 1e verdieping

FASE: TO handen
STATUS: ontwerp
GETEKEND: SM
SCHAAL: 1:100
FORMAAT: A0

DATE: 21-10-2021
GEWISD: 4-10-2022
c. 02-12-2022
d.
e.
f.


TEKENING: TO 101c

Geen Duurzaam 02
1073 101 Amsterdam
020 476 54 88
info@mla.nl
www.mla.nl

OPDRACHTGEVER
Municipaliteit
Schiedamschen dijk
Amsterdam (2021)

[illegible]

B&D

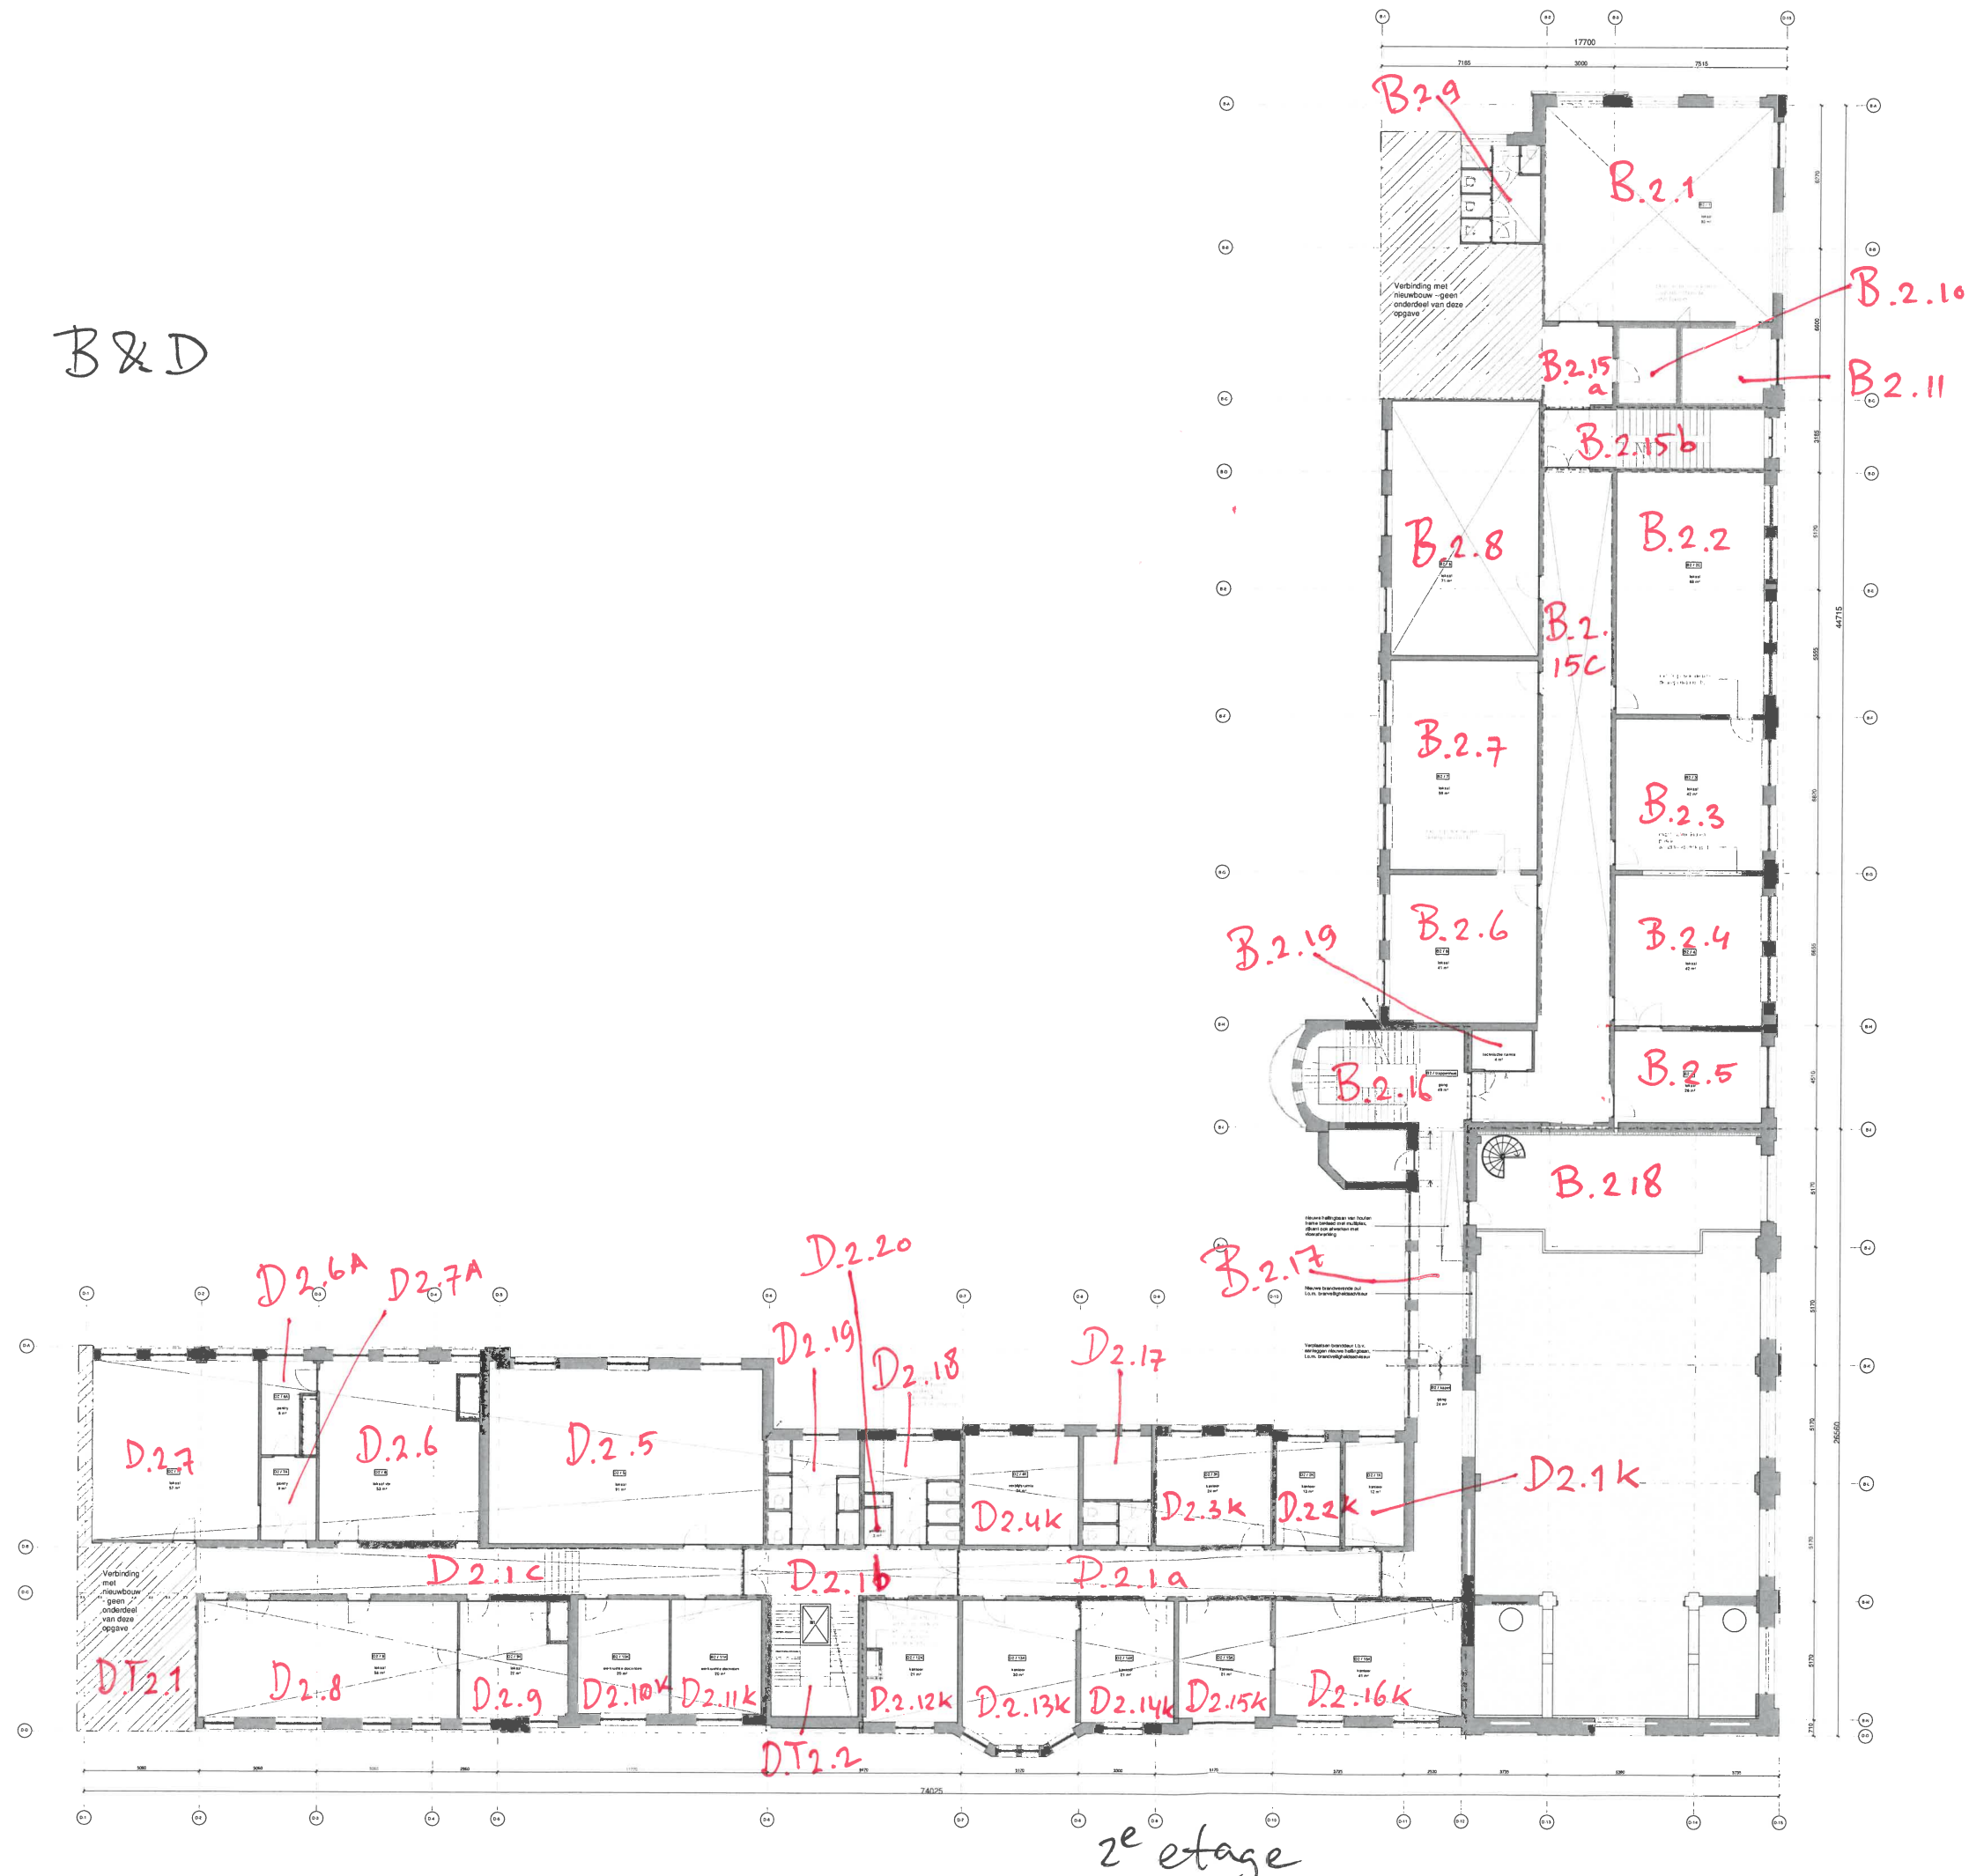

Verbinding met nieuwbouw - geen onderdeel van deze opgave


[illegible][illegible]

FASE TC	DATA 06-07-2007
STATUS concept	OSWUDDO
GETSKEND JA / ME	5.
BICHAAL 1:50	6.
FORMAAT AZ vntengo	7.

OPDRACHTGEVER
Montessori
Scholengemeenschap
Amsterdam (MSA)

TEKENINGNL
TO 103

B&D

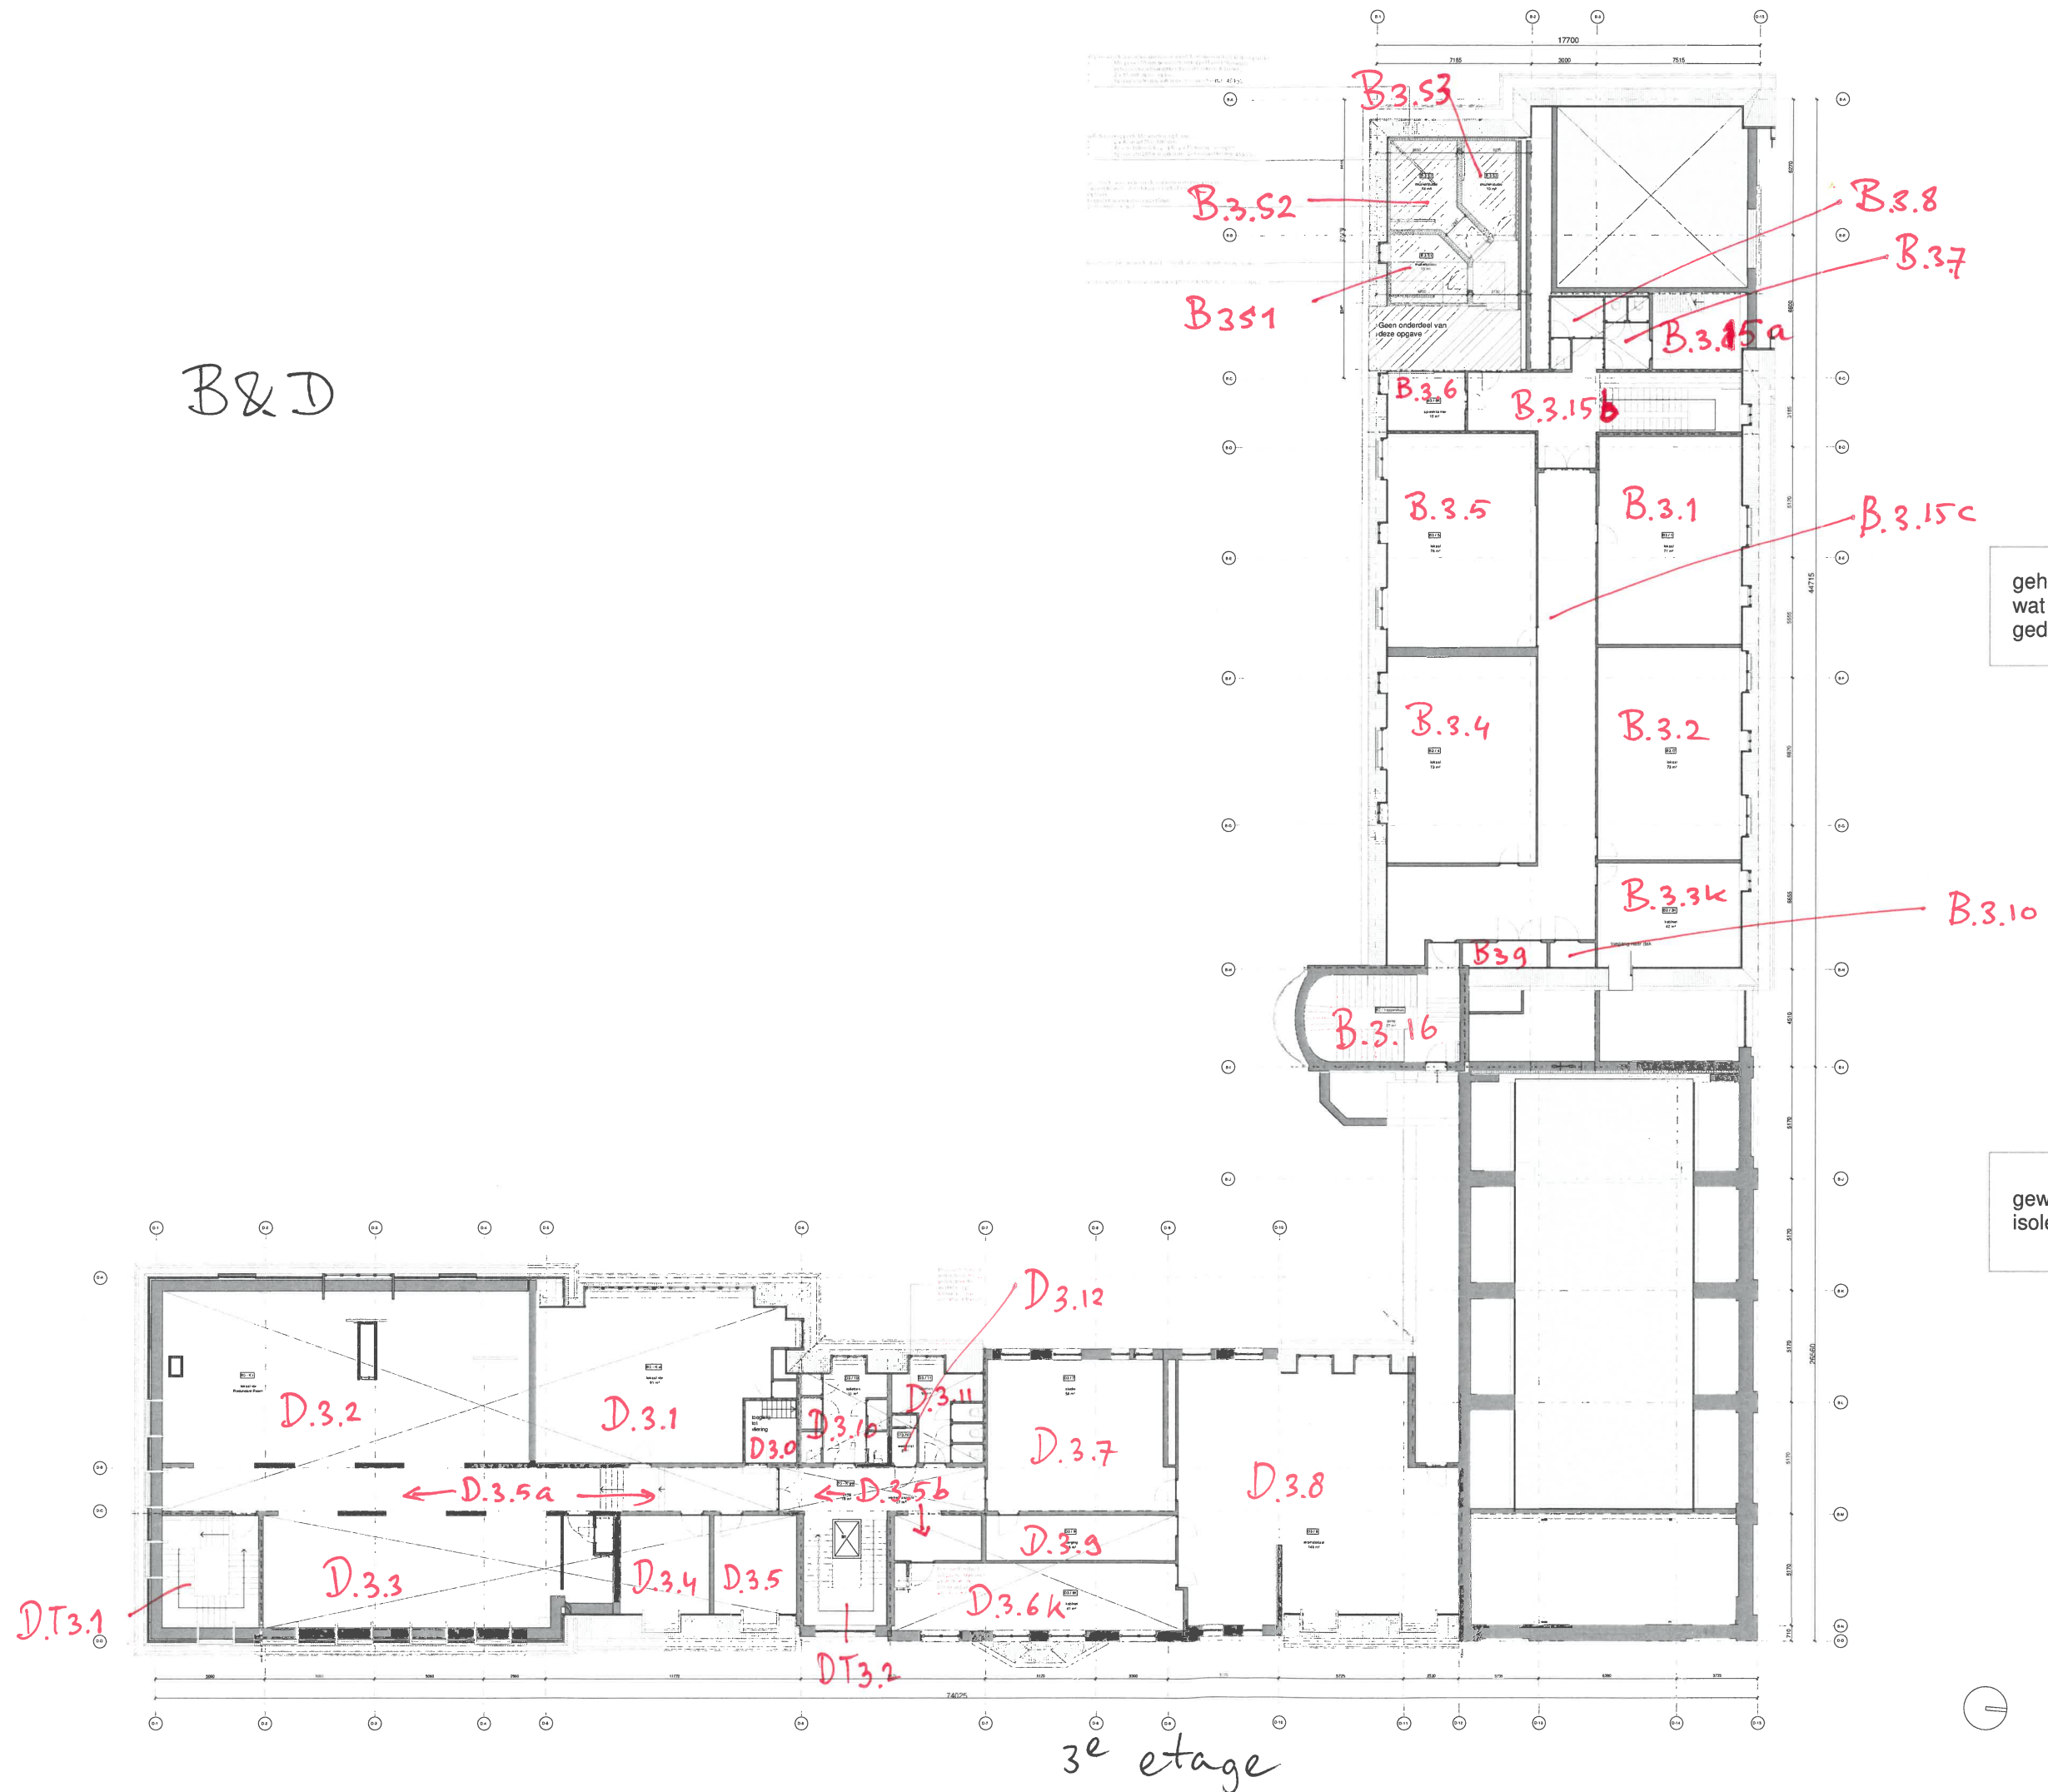

gehele kap isoleren, alles
wat in fase 1 nog niet is
gedaan (bovenzijde gang)

gewelven boven kapel
isoleren

Legenda
Dashed
Solid
Hatched
Cross-hatched
Clear (empty space)