



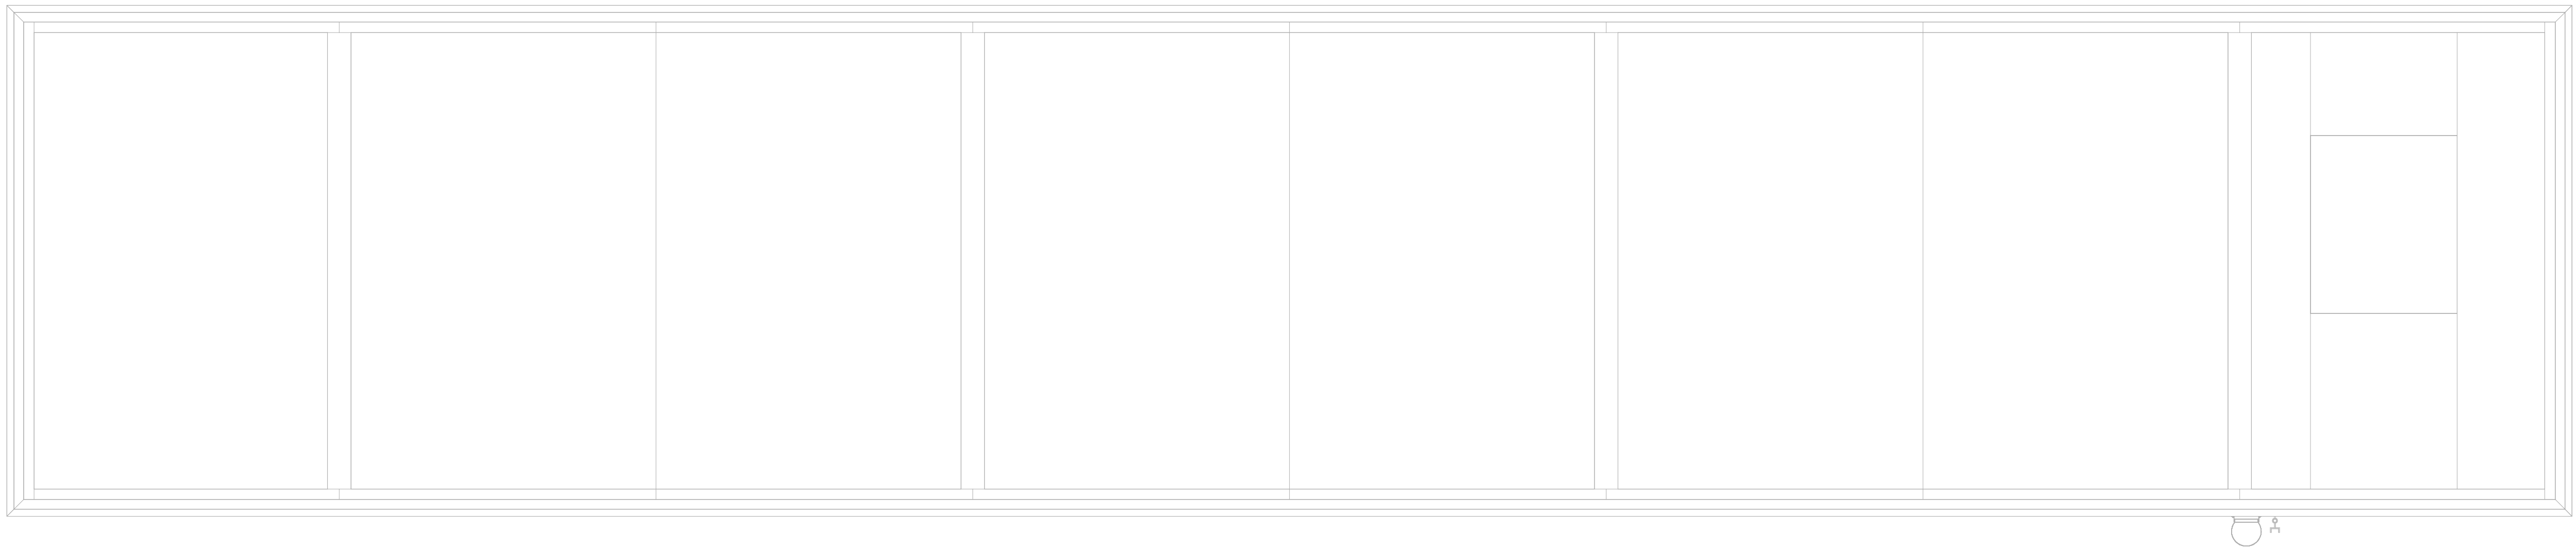

Technisch Ontwerp

Drawing no.	Rev. no.
A-FFE-T-G-LO-05	A
Sheet size	A0

Rev.	Date	Revision includes	Int.
A	22.03.2024	Aanpassingen of review gebruiker	

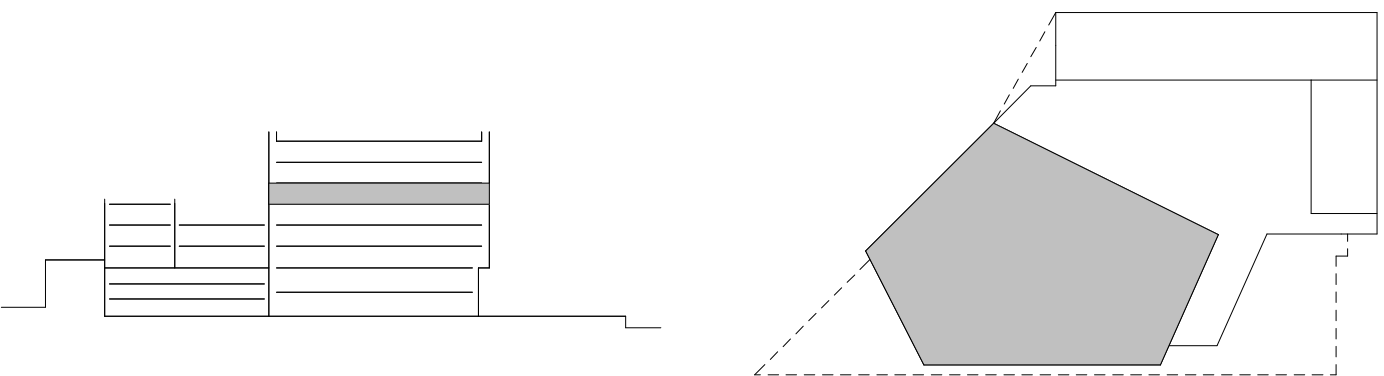

DORDTHUIS - Dordrecht

Title			
Plattegrond 5e verdieping - interieur			
Project no.	681913.091	Status	Issued
Scale	1:100	Drawn	EMO, CCO
Date	16.02.24	Checked	MSI
Rev. date	22.03.2024	Approved	MPO
		Drawing no.	Rev. no.
		A-FFE-T-G-LO-05	A

Client	Gemeente Dordrecht / Spuiboulevard 300/3311 GR Dordrecht	Tel	+31 78 639 89 89
Architect	Schmidt Hammer Lassen Architects / Plakhus 2 Nijlsgade 17A / DK 2300 Copenhagen S	Tel	+45 95 20 19 00
Lead & MEP engineer	Volker Stroeve / Van der Valk 40 2200 DK Rijswijk	Tel	+31 70 307 22 22
Structural engineer	Peters Bouwtechniek / Cuijksweg 98-S1 1019 AJ Amsterdam	Tel	+31 20 305 09 09
Building physics engineer	oGIRF Casuariestraat 5 2511 VB Den Haag	Tel	+31 88 346 75 00
		schmidt hammer lassen architects/	