


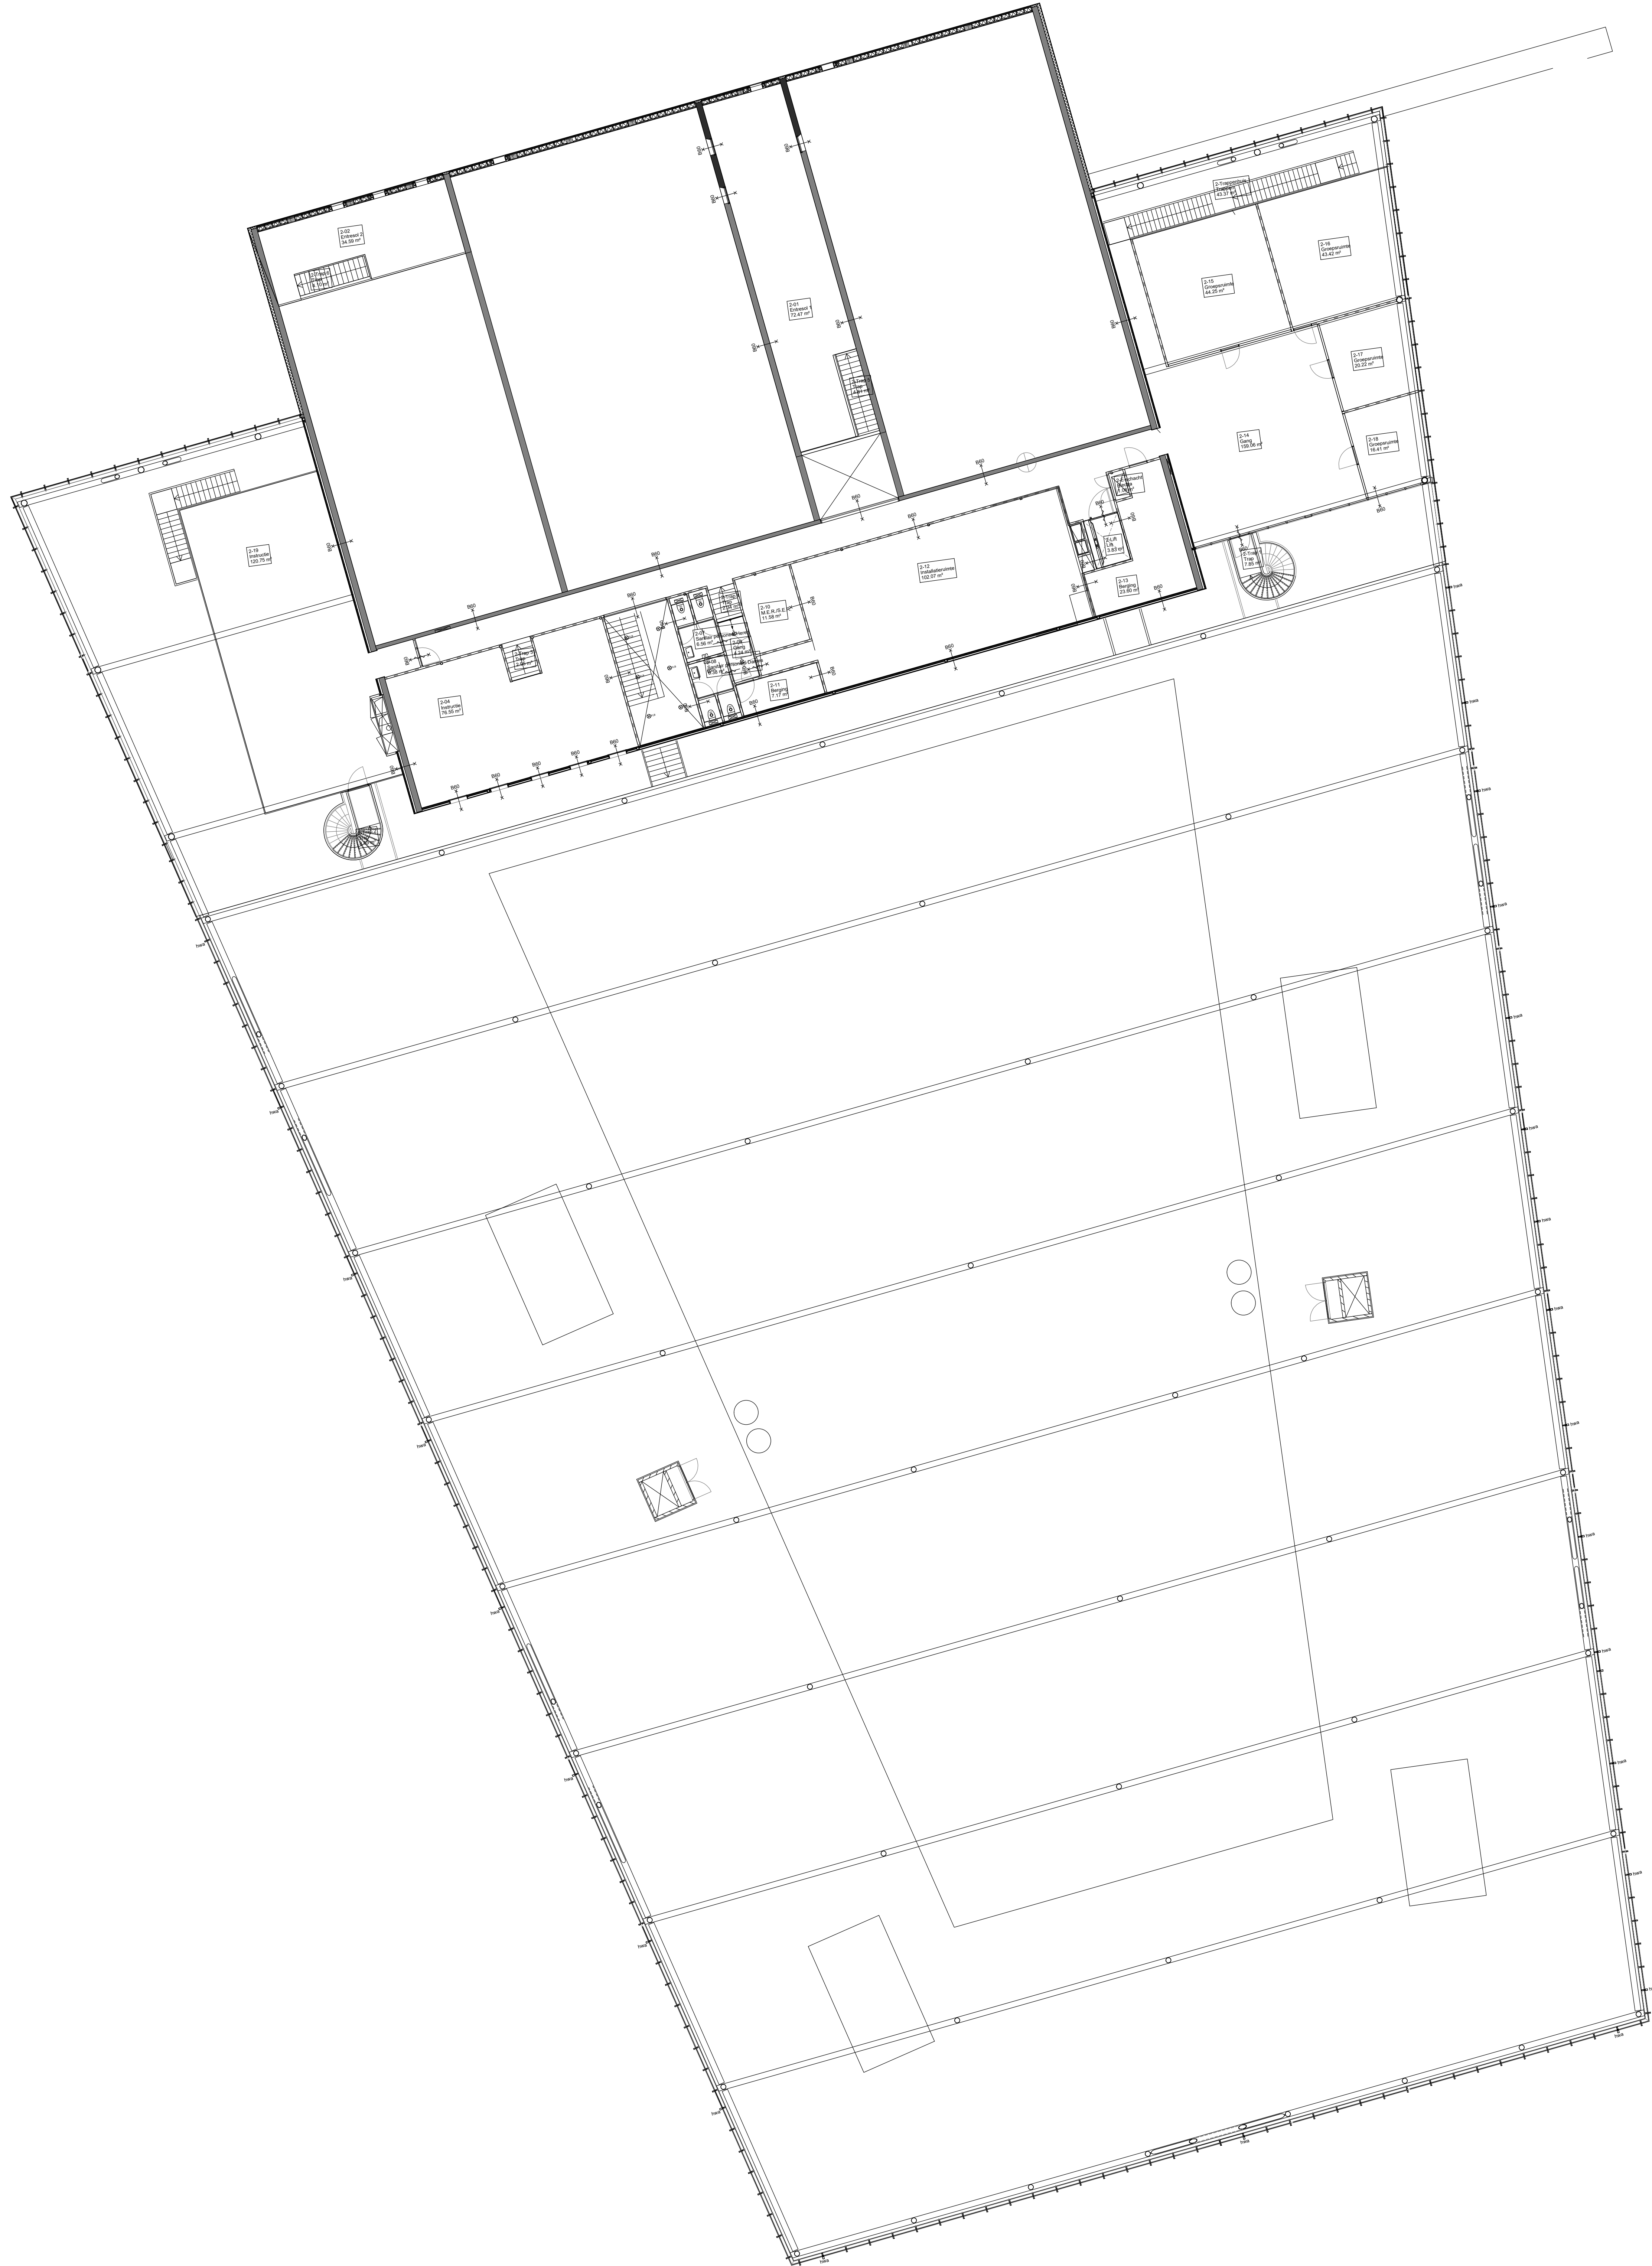




RUIMTENUMMERTABEL

RUIMTENR.	OMSCHRIJVING	NETTO OPP. (m2)
2-01	Entresol 1	27.47
2-02	Entresol 2	24.59
2-04	Instructie	16.55
2-07	Sanitair personeel Heren	6.56
2-08	Sanitair personeel Dames	6.38
2-09	Gang	4.24
2-10	M.E.R./S.E.R.	11.58
2-11	Berging	7.17
2-12	Installatieruimte	102.07
2-13	Berging	23.60
2-14	Gang	159.06
2-15	Groepsruimte	44.25
2-16	Groepsruimte	43.42
2-17	Groepsruimte	20.22
2-18	Groepsruimte	16.41
2-19	Instructie	120.75
2-E-schacht	Electra	1.08
2-Lift	Lift	3.85
2-Trap 1	Trap	7.85
2-Trap 2	Trap	8.55
2-Trap 3	Trap	2.95
2-Trap 4	Trap	2.34
2-Trap 5	Trap	4.81
2-Trap 6	Trap	4.10
2-Trappenhuis 1	Trappen	43.37

SITUATIE 1:2000

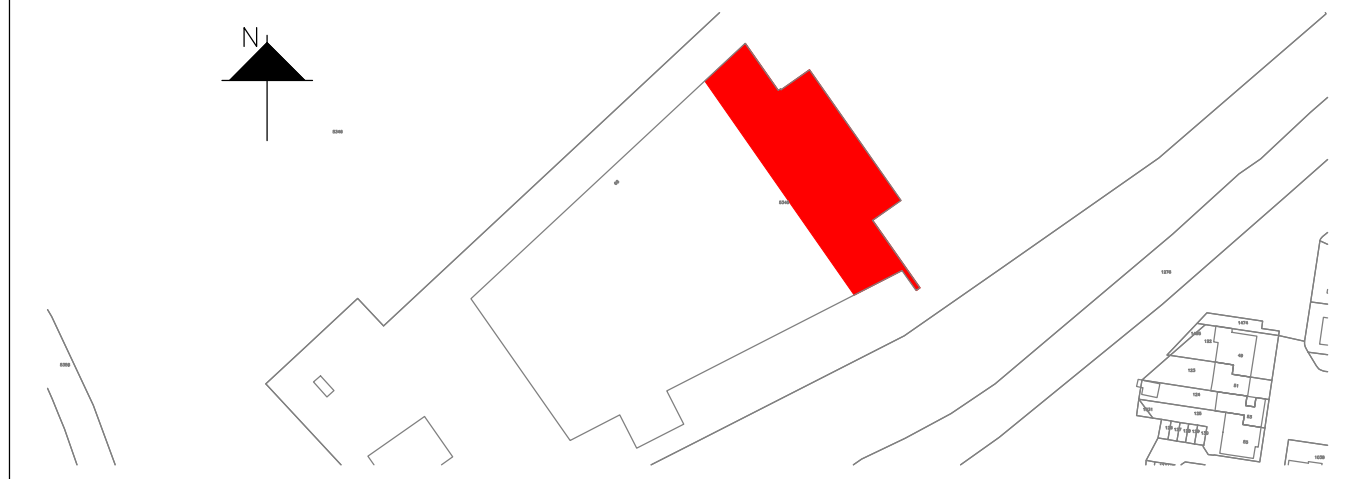

Locatie wijzigingsdatum	Omschrijving	Opr.gever: LANDSTEDE
Objectnaam: LANDSTEDE FLEVOWEG 68 TE KAMPEN	Proj.nr. :	Datum : 23-5-2019
Onderwerp : BOUWKUNDIGE PLATTEGROND 2E VERDIEPING	Tekenaar : NSC / DION	Gezien : GGO / DION
	Schaal : 1:100	Objectcode: 797-KMP-B00-02
	Tekening nummer	Format
	BC-001	A0