


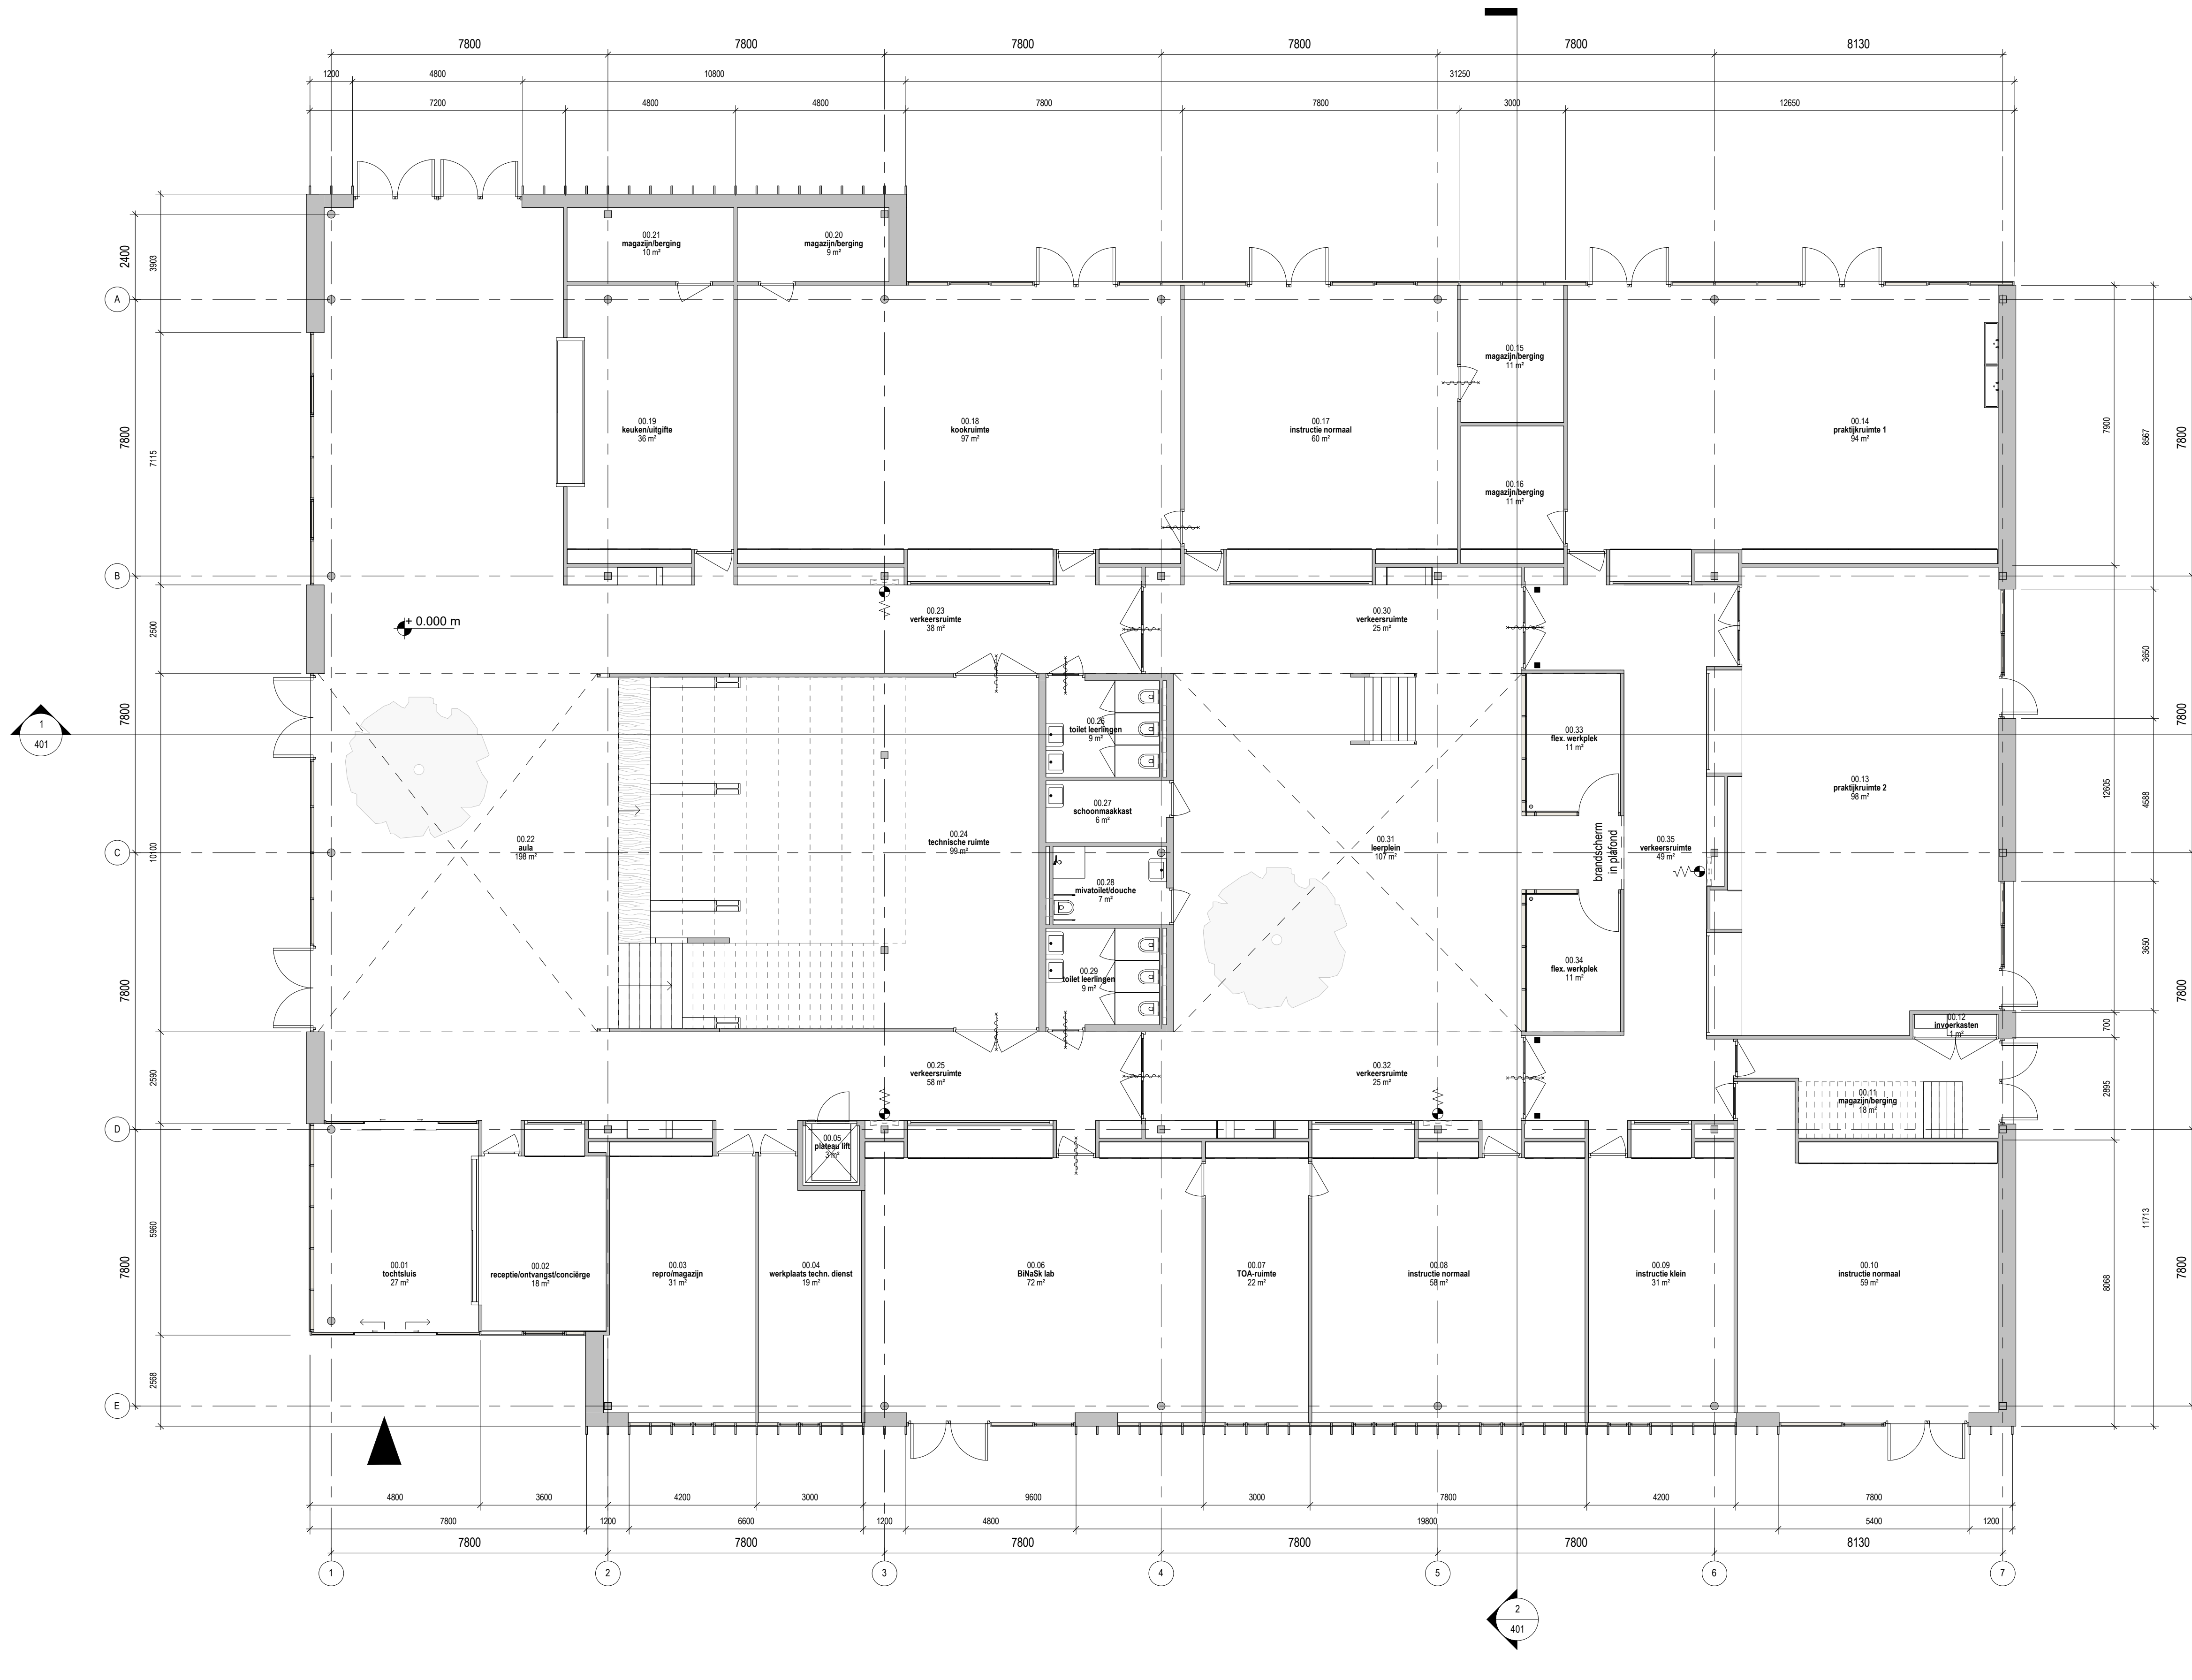

BUILDING DESIGN PARTNERSHIP SHALL HAVE NO RESPONSIBILITY FOR ANY USE MADE OF THIS DOCUMENT OTHER THAN FOR THAT WHICH IT WAS PREPARED AND ISSUED.

ALL DIMENSIONS SHOULD BE CHECKED ON SITE.

DO NOT SCALE FROM THIS DRAWING

ANY DRAWING ERRORS OR DIVERGENCIES SHOULD BE BROUGHT TO THE ATTENTION OF BUILDING DESIGN PARTNERSHIP AT THE ADDRESS SHOWN BELOW.

DRAWINGS SHALL BE READ IN CONJUNCTION WITH THE FOLLOWING BEFORE WORK COMMENCES:

- THE CDM DESIGN ISSUES REGISTER
- THE BDP RISK SERIES OF DRAWINGS
- THE PROJECT CDM RISK REGISTER

NOTES

Legenda

~ Weerstand tegen brand-doorslag en brand-overslag (WBDO) van de aangegeven constructie van 30min

■ Kleefmagneet

Brandslanghaspel in in kast conform NEN-EN 671-1

Eisen brandveiligheid volgens adviseur brandveiligheid, ontruimingsinstallatie volgens installatieadviseur

⊠ Kruipluik n.t.b.

⊠ Kolommen conform opgave constructeur

Rc waarden

Begane grondvloer $R_c \geq 3,7 \text{ m}^2/\text{KW}$
Gevels $R_c \geq 4,7 \text{ m}^2/\text{KW}$
Daken $R_c \geq 6,3 \text{ m}^2/\text{KW}$

Togankelijkheid

Gehele gebouw integraal toegankelijk

Inbraakwerendheid

Weerstand tegen inbraanwerendheid volgens NEN5096, minimaal Klasse 2

CLIENT

Riensingel 2
8531 GH
Lemmer
Nederland

T +31 (0)51 456 1387
E zuyderzeelyceum.nl/contact

www.zuyderzeelyceum.nl



Conradstraat 38 D6 126
3013 AP
Rotterdam
The Netherlands

T +31 (0)10 747 0062
E rotterdam@bdp.com

www.bdp.com

BDP.

PROJECT TITLE
Zuyderzee Lyceum

BDP JOB NUMBER
P3001145

BDP RISK CLASSIFICATION
Commercial In Confidence

DRAWING TITLE
Plattegrond Beganegrond

SCALE
@ A1
1 : 100

DATE FIRST ISSUED
05/11/21

REVISION

DRAWING NO.
P3001145-BDP-201

