




Werk	Plaats	Scale
rev	omschrijving	d.d.
1		01-11-2019
2		01-11-2019
Nieuwbouw Hoofdkantoor Fokker Technologies Papendrecht		Bestandsaanpak	
Plattegrond terrein		WPS-TT-0-00-00	
Werktuigkundige installaties		WPS-TT-0-00-00	
Strukton		Strukton	
Locatie Utrecht		Locatie Utrecht	
Werkzaamheid 2		Werkzaamheid 2	
Postbus 950		Postbus 950	
3542 DA Utrecht		3542 DA Utrecht	
Tafel 1304-58888		Tafel 1304-58888	
Fax 1304-58888		Fax 1304-58888	
Status Definitief		Status Definitief	
Revisie		Revisie	
Schaal 1:500		Schaal 1:500	
A0		A0	
WPS-TT-0-00-00		WPS-TT-0-00-00	
Stat. 01		Stat. 01	