


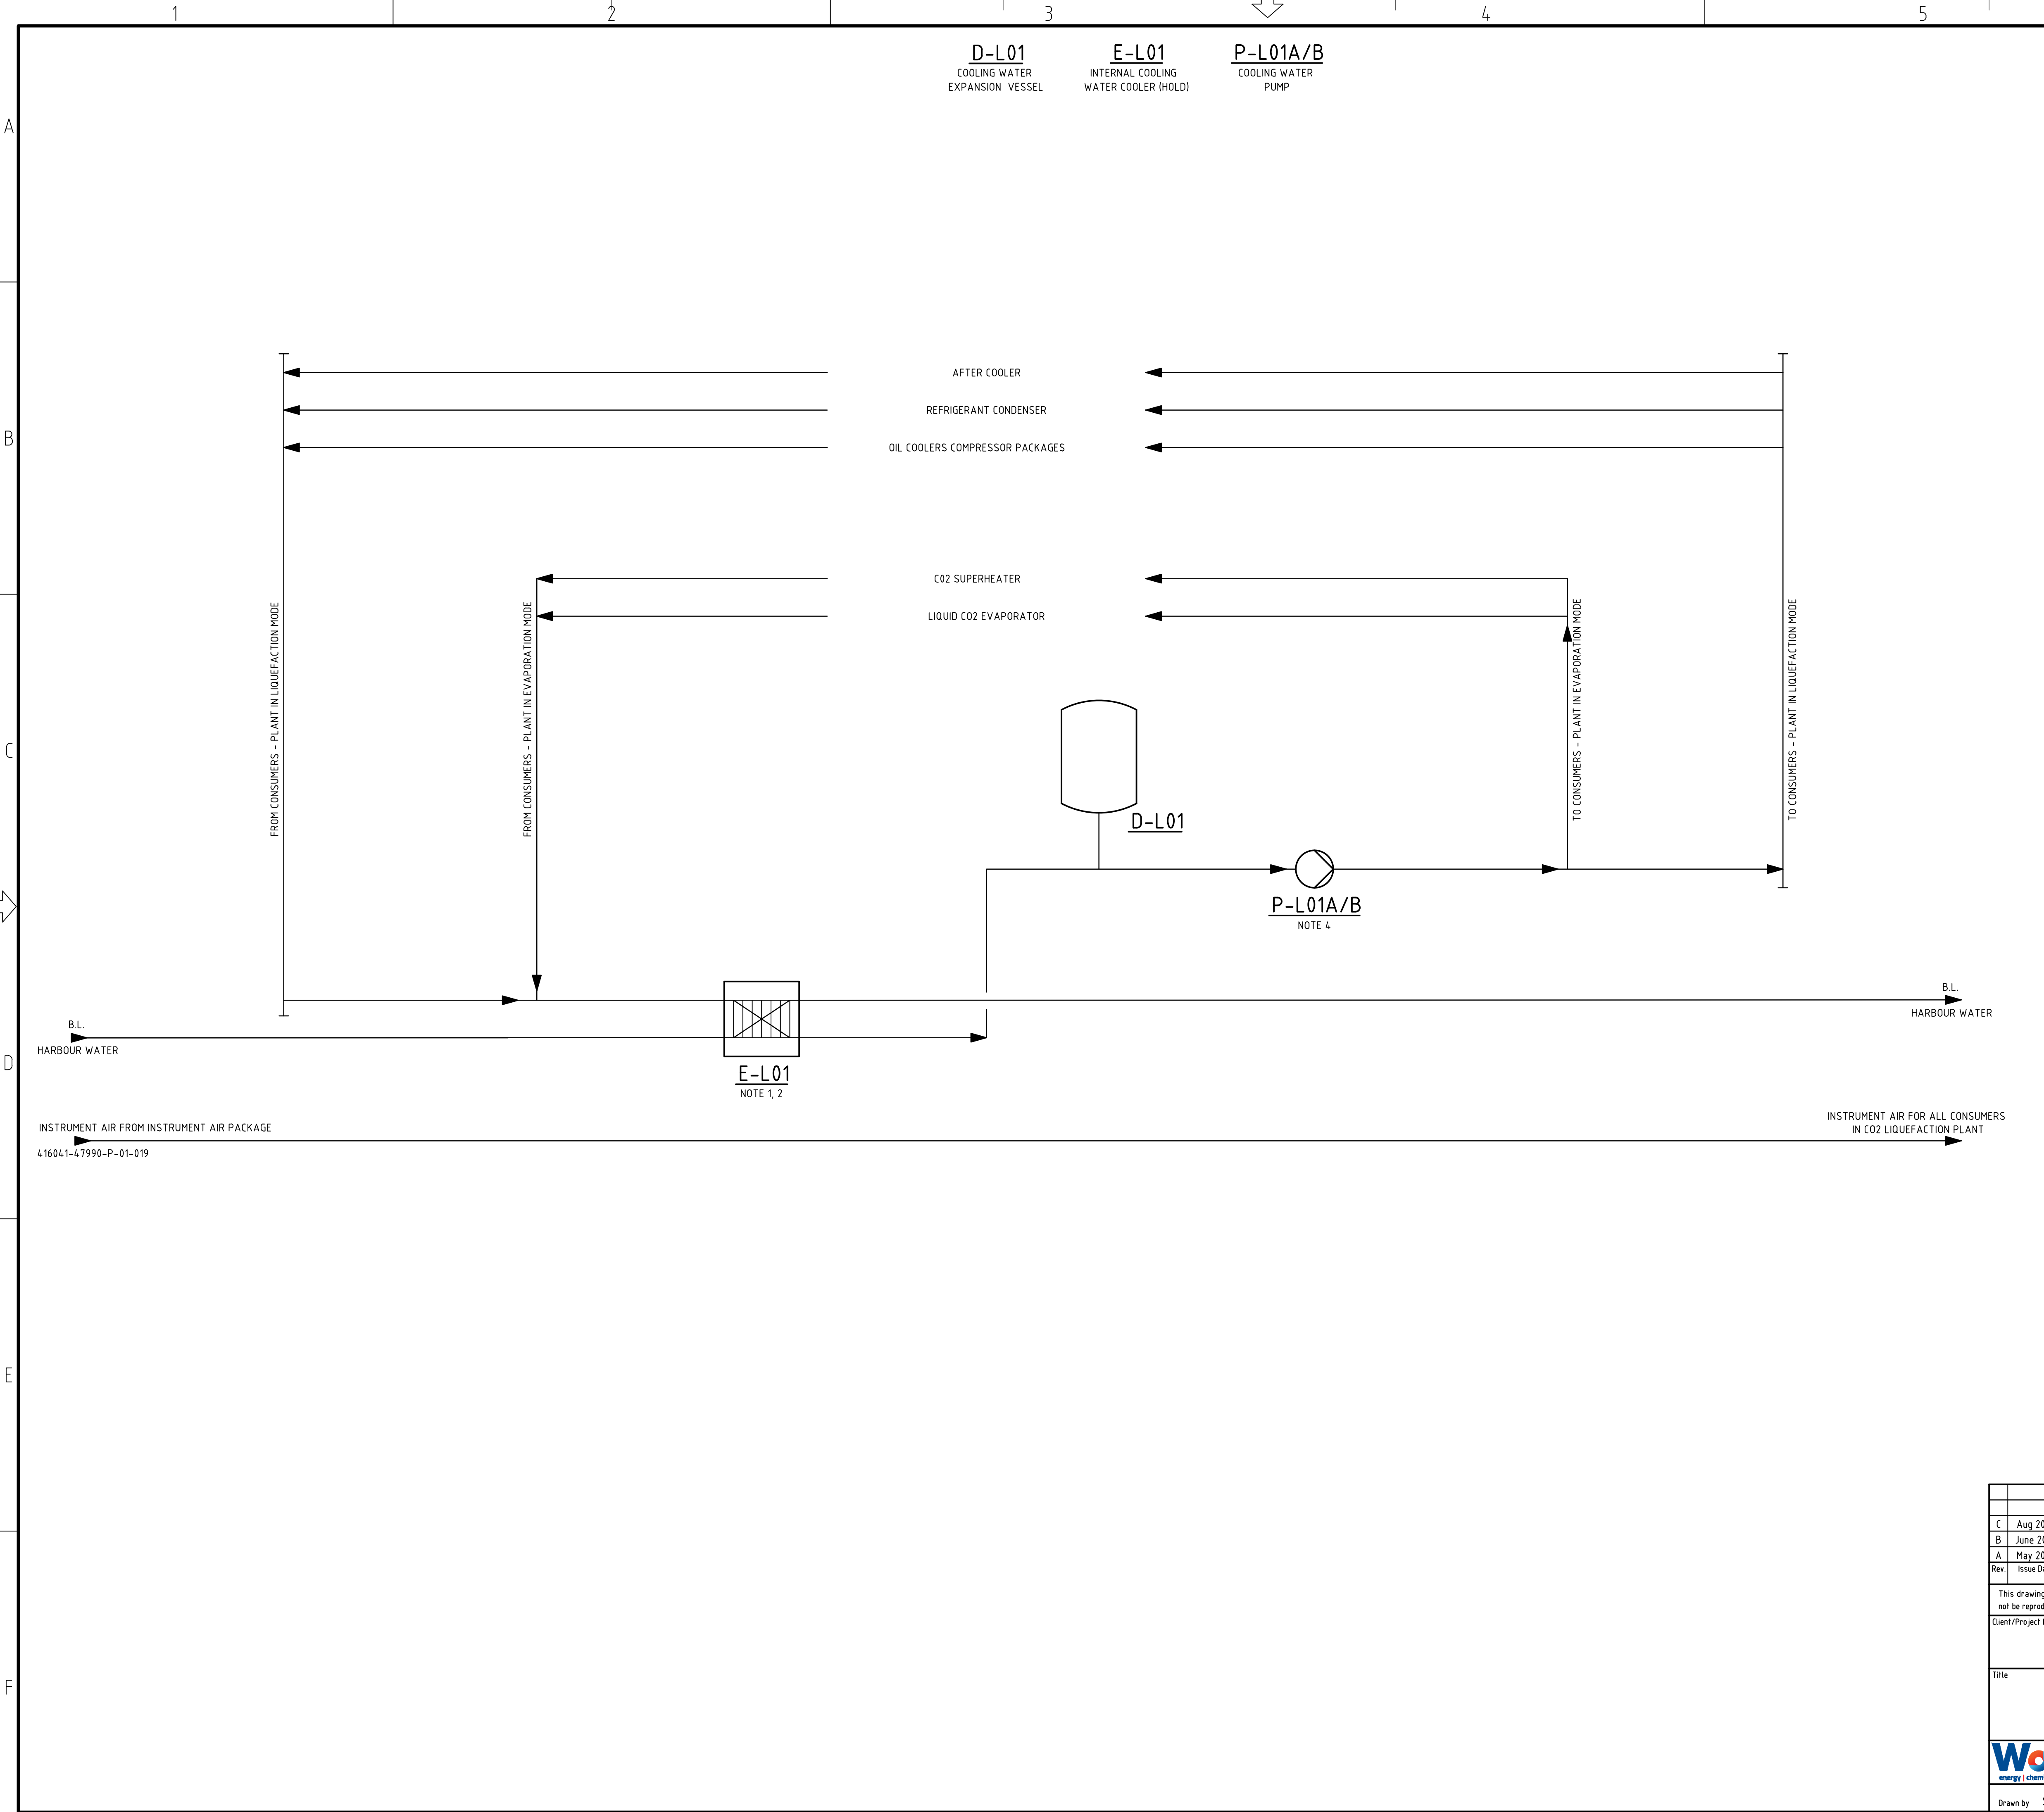

NOTES

1. INTERNAL CW USED AS HEATING MEDIUM FOR EVAPORATION OF LIQUID CO2. TO BE FURTHER CONFIRMED BY TECHNOLOGY PROVIDER.
2. REQUIREMENT OF INTERNAL CW SYSTEM FOR CO2 LIQUEFACTION TO BE CONFIRMED. (HOLD)
3. REQUIREMENT OF OTHER UTILITIES (IF ANY) TO BE CONFIRMED WITH VENDOR.
4. REQUIREMENT OF ADDITIONAL PUMP FOR HARBOUR WATER (PCW) TO BE CONFIRMED BY VENDOR.

ABBREVIATIONS

- B.L. = BATTERY LIMIT
- CW = COOLING WATER
- PCW = PRIMARY COOLING WATER

C	Aug 2023	Final		SAR	BLGJ	THAX	JOC
B	June 2023	For Client Review		SAR	BLGJ	THAX	JOC
A	May 2023	For Client Review		SAR	BLGJ	THAX	JOC
Rev.	Issue Date	Revision Description	Prepared by	Checked by	Disc Appr by	Proj Appr by	
This drawing is the property of Worley and/or Client and it is loaned with the restriction that the borrower undertakes that it shall not be reproduced, copied, loaned or otherwise disposed of (directly or indirectly) nor used for any purpose other than for which it is specifically provided.							
Client/Project Name							
AEB AMSTERDAM, NL							
Title							
PROCESS FLOW DIAGRAM CO2 LIQUEFACTION PLANT - UTILITIES							
Worley energy chemicals resources						Drawing Number 416041-47990-P-01-011	
Drawn by	SAR	Date	Aug 2023	Drawing Scale	NTS	Drawing Size	A1
Sheet	1	of	1	Issue	C		

Last saved as: C:\Users\Ray.sauade\OneDrive - Worley\Documents \AEB-416041-47990-P-01 rev C.dwg Date: 2023-08-02 14:17 Version: AutoCAD 2017 User: Ray.Sauade