
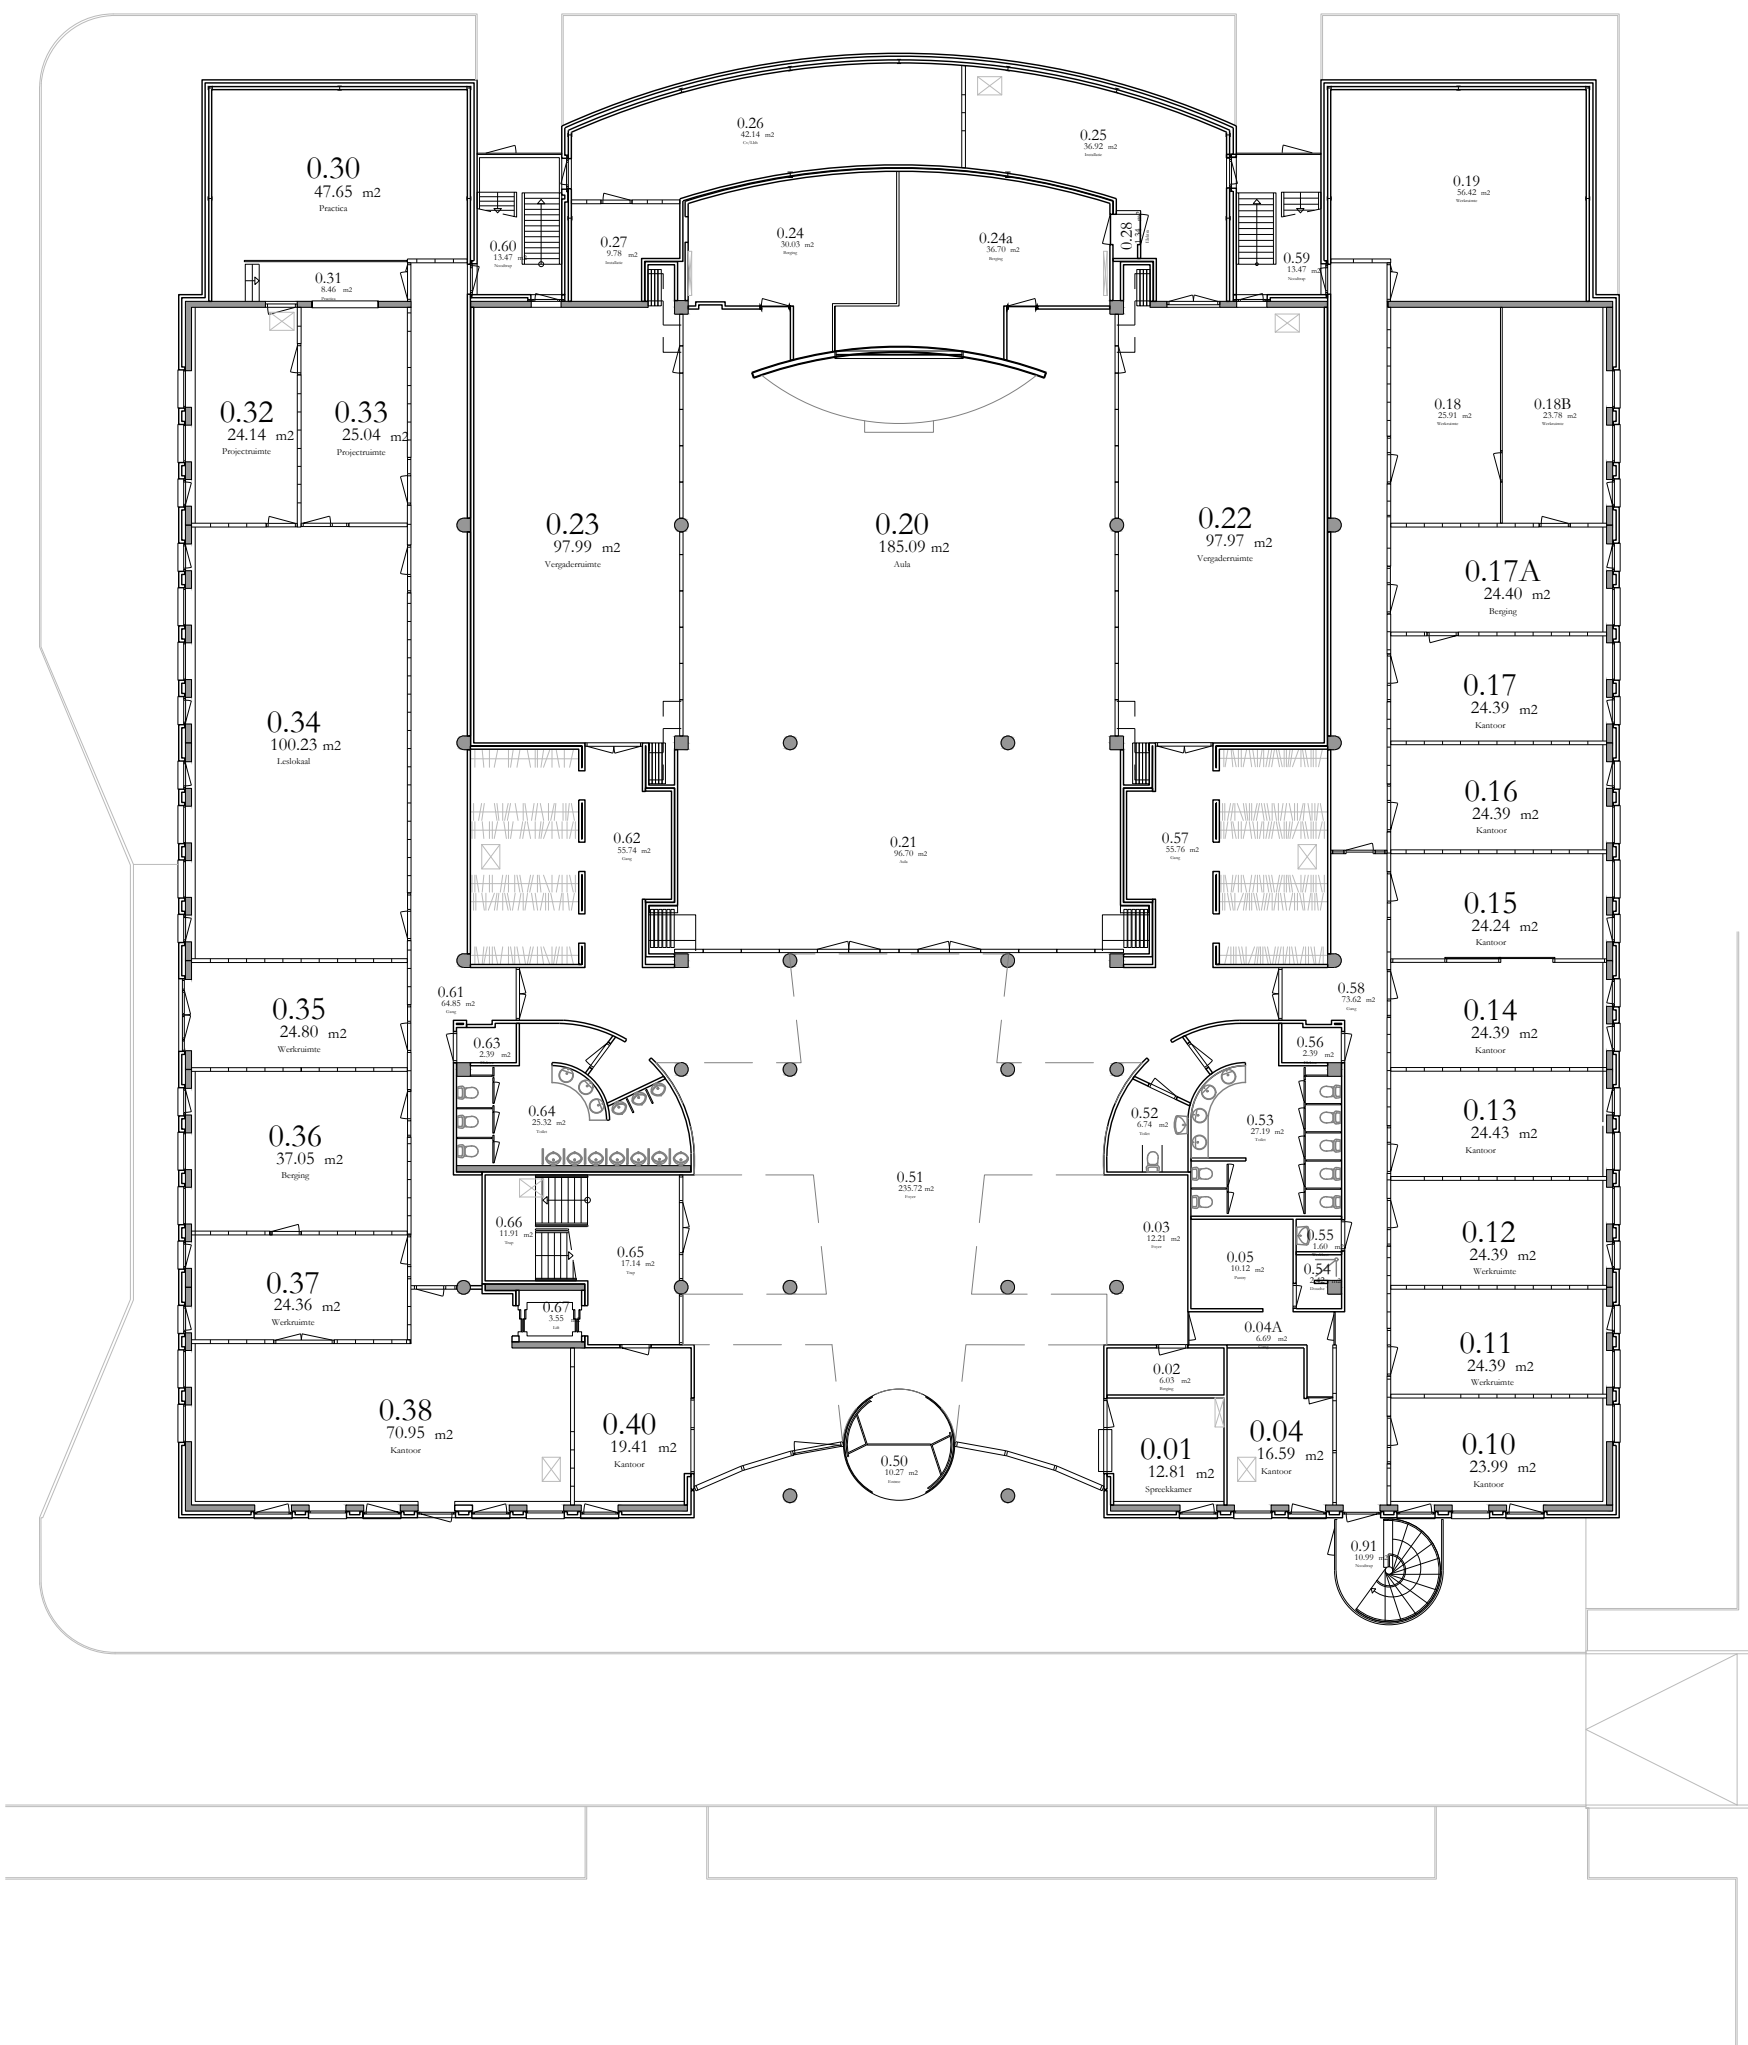
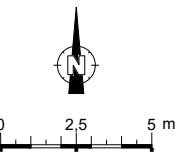


|                                                                                       |                                  |                  |
|---------------------------------------------------------------------------------------|----------------------------------|------------------|
|  | Begane Grond                     | Schaal: 1:250 A3 |
|                                                                                       | Gebouw: R5                       | 24-10-2023       |
|                                                                                       | Rachelsmolen 1, 5612MA Eindhoven |                  |
|                                                                                       |                                  | R5_00i           |

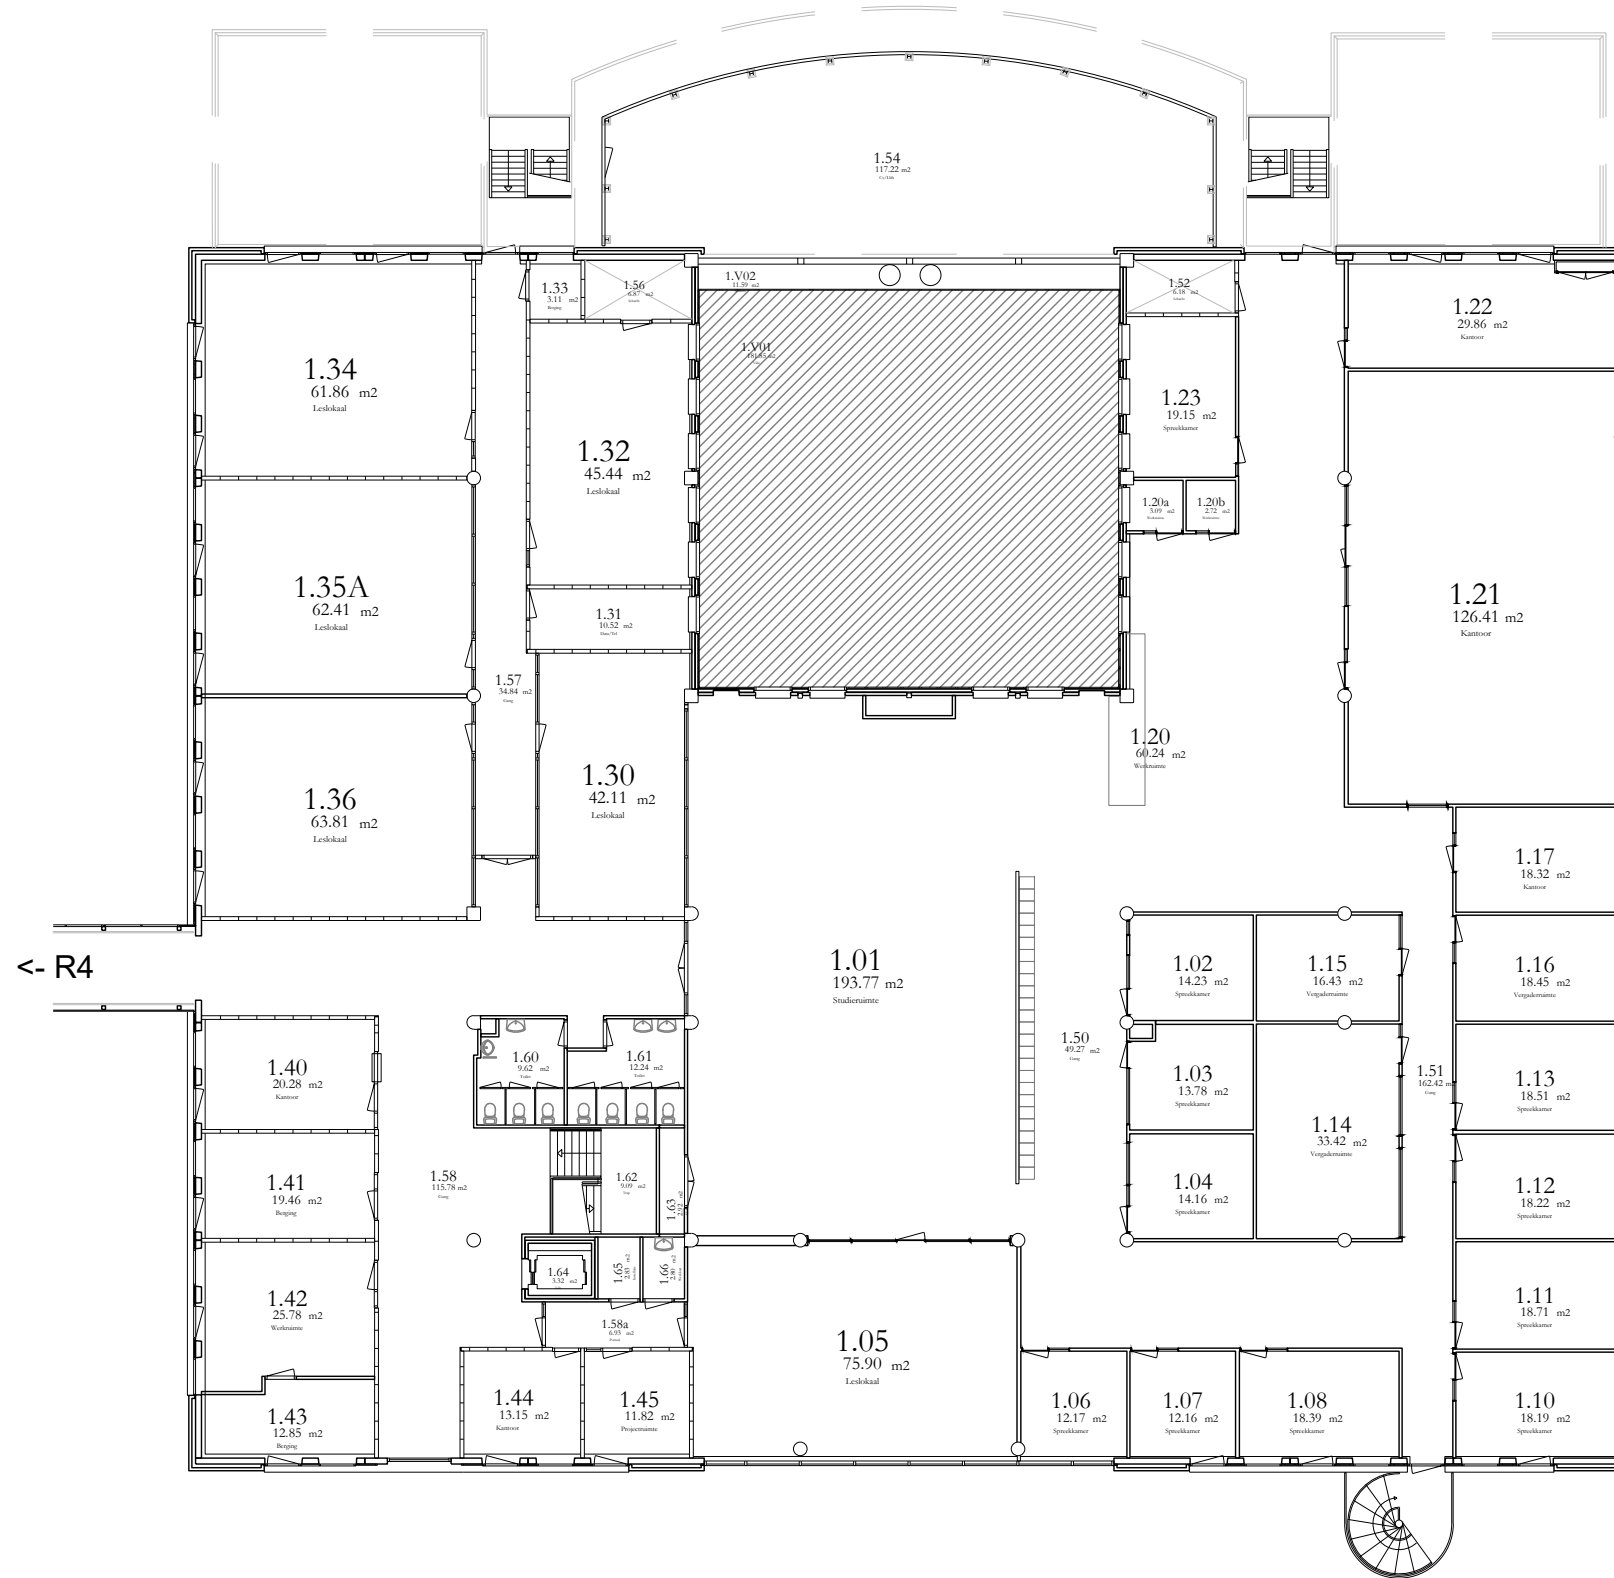

|                                                                                       |              |                  |
|---------------------------------------------------------------------------------------|--------------|------------------|
|  | Eerste Etage | Schaal: 1:250 A3 |
|                                                                                       | Gebouw: R5   | 24-10-2023       |
| Rachelsmolen 1, 5612MA Eindhoven                                                      |              | R5_01i           |


The floor plan shows a complex layout with various rooms and corridors. The central area is dominated by a large hall (0.20, 185.09 m²) and two adjacent rooms (0.23, 97.59 m² and 0.22, 97.97 m²). To the left, there is a large purple-shaded area (0.30, 47.65 m²) and several smaller rooms (0.32, 24.14 m²; 0.33, 25.04 m²; 0.34, 100.25 m²). The right side features a series of rooms with different patterns (0.17A, 24.37 m²; 0.17, 24.20 m²; 0.16, 24.20 m²; 0.15, 24.24 m²; 0.14, 24.30 m²; 0.13, 24.30 m²; 0.12, 24.30 m²; 0.11, 24.30 m²; 0.10, 24.30 m²). The bottom section includes a circular feature (0.50, 100.00 m²) and a large circular area (0.04, 10.00 m²). The total area is 1,000.00 m².

Architectural floor plan of the first floor. The plan shows various rooms, corridors, and a central courtyard. Rooms are labeled with numbers and areas in square meters (m²). The plan includes a large central hall (1.30), a large room with a red patterned ceiling (1.32), and a large room with a blue patterned ceiling (1.34). The plan also shows a staircase, a lift, and a large entrance area. The plan is oriented with North at the top.

Room labels and areas (m²):

- 1.34: 61.86 m² (blue patterned ceiling)
- 1.35A: 62.41 m² (blue patterned ceiling)
- 1.36: 63.81 m² (blue patterned ceiling)
- 1.32: 45.44 m² (red patterned ceiling)
- 1.30: 42.11 m² (white ceiling)
- 1.01: 126.71 m² (white ceiling)
- 1.02: 14.25 m² (white ceiling)
- 1.15: 16.33 m² (white ceiling)
- 1.05: 13.28 m² (white ceiling)
- 1.14: 14.42 m² (white ceiling)
- 1.04: 14.16 m² (white ceiling)
- 1.17: 18.33 m² (white ceiling)
- 1.16: 18.41 m² (white ceiling)
- 1.13: 18.51 m² (white ceiling)
- 1.12: 18.22 m² (white ceiling)
- 1.11: 18.77 m² (white ceiling)
- 1.10: 18.43 m² (white ceiling)
- 1.06: 12.17 m² (white ceiling)
- 1.07: 13.14 m² (white ceiling)
- 1.08: 14.59 m² (white ceiling)
- 1.44: 11.14 m² (white ceiling)
- 1.45: 11.87 m² (white ceiling)
- 1.40: 14.77 m² (white ceiling)
- 1.41: 14.81 m² (white ceiling)
- 1.42: 14.78 m² (white ceiling)
- 1.43: 14.13 m² (white ceiling)
- 1.58: 11.17 m² (white ceiling)
- 1.60: 10.01 m² (white ceiling)
- 1.61: 12.27 m² (white ceiling)
- 1.62: 10.01 m² (white ceiling)
- 1.57: 10.24 m² (white ceiling)
- 1.22: 21.36 m² (white ceiling)
- 1.23: 19.13 m² (white ceiling)
- 1.20: 14.24 m² (white ceiling)
- 1.21: 126.41 m² (white ceiling)
- 1.03: 14.24 m² (white ceiling)
- 1.09: 14.24 m² (white ceiling)
|                                                                                       |                                                                                 |
|---------------------------------------------------------------------------------------|---------------------------------------------------------------------------------|
|  | 059 - Economie en Communicatie<br>10 Ruimte(s) = 481 m <sup>2</sup>             |
|  | 062 - Huisvesting en Facilitaire zaken<br>9 Ruimte(s) = 148 m <sup>2</sup>      |
|  | 063 - Dienst IT<br>12 Ruimte(s) = 384 m <sup>2</sup>                            |
|  | 067 - Dienst Personeel en Organisatie<br>2 Ruimte(s) = 49 m <sup>2</sup>        |
|  | 068 - Dienst Studentenvoorzieningen<br>25 Ruimte(s) = 825 m <sup>2</sup>        |
|  | E01 - Catering<br>3 Ruimte(s) = 42 m <sup>2</sup>                               |
|  | E10 - Schoonmaak<br>2 Ruimte(s) = 4 m <sup>2</sup>                              |
|  | G12 - Verdeeld over fm <sup>2</sup> Bouwdeel<br>1 Ruimte(s) = 12 m <sup>2</sup> |
|  | G21 - Restauratie<br>1 Ruimte(s) = 10 m <sup>2</sup>                            |
|  | G22 - Centrale Roostering<br>7 Ruimte(s) = 780 m <sup>2</sup>                   |
|  | R30 - Gebouw<br>8 Ruimte(s) = 181 m <sup>2</sup>                                |

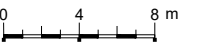

The floor plan shows a complex layout with various rooms and corridors. The central area is a large green space, likely a common area or courtyard. The rooms are color-coded and labeled with their respective numbers, names, and areas in square meters. The plan also includes a central staircase and a large circular area at the bottom.

| Room Number | Room Name | Area (m²) |
|-------------|-----------|-----------|
| 0.30        | 0.30      | 17.65     |
| 0.32        | 0.32      | 24.43     |
| 0.33        | 0.33      | 24.44     |
| 0.23        | 0.23      | 97.99     |
| 0.20        | 0.20      | 95.97     |
| 0.22        | 0.22      | 97.97     |
| 0.34        | 0.34      | 100.23    |
| 0.35        | 0.35      | 24.80     |
| 0.36        | 0.36      | 37.05     |
| 0.37        | 0.37      | 24.36     |
| 0.38        | 0.38      | 70.95     |
| 0.40        | 0.40      | 19.41     |
| 0.01        | 0.01      | 12.81     |
| 0.04        | 0.04      | 16.59     |
| 0.05        | 0.05      | 16.59     |
| 0.06        | 0.06      | 16.59     |
| 0.07        | 0.07      | 16.59     |
| 0.08        | 0.08      | 16.59     |
| 0.09        | 0.09      | 16.59     |
| 0.10        | 0.10      | 23.99     |
| 0.11        | 0.11      | 24.39     |
| 0.12        | 0.12      | 24.39     |
| 0.13        | 0.13      | 24.43     |
| 0.14        | 0.14      | 24.39     |
| 0.15        | 0.15      | 24.24     |
| 0.16        | 0.16      | 24.39     |
| 0.17        | 0.17      | 24.39     |
| 0.17A       | 0.17A     | 24.40     |
| 0.18        | 0.18      | 24.43     |
| 0.18B       | 0.18B     | 24.43     |

[illegible]

|                                                                                       |                                                                       |
|---------------------------------------------------------------------------------------|-----------------------------------------------------------------------|
|    | 0 - Terrain indciling<br>3 Ruimte(s) = 38 m <sup>2</sup>              |
|    | 10 - Bruto<br>1 Ruimte(s) = 182 m <sup>2</sup>                        |
|    | 20 - Tarra<br>3 Ruimte(s) = 25 m <sup>2</sup>                         |
|    | 30 - Gebouwinstallaties<br>10 Ruimte(s) = 228 m <sup>2</sup>          |
|  | 41 - Verticale verkeersruimten<br>5 Ruimte(s) = 45 m <sup>2</sup>     |
|  | 45 - Horizontale verkeersruimten<br>11 Ruimte(s) = 636 m <sup>2</sup> |
|  | 50 - Sanitaire ruimten<br>6 Ruimte(s) = 84 m <sup>2</sup>             |
|  | 60 - Opslag en bijruimten<br>10 Ruimte(s) = 174 m <sup>2</sup>        |
|  | 70 - Facilitaire ruimten<br>2 Ruimte(s) = 248 m <sup>2</sup>          |
|  | 80 - Afdelingsruimten<br>1 Ruimte(s) = 10 m <sup>2</sup>              |
|  | 81 - Werk<br>25 Ruimte(s) = 757 m <sup>2</sup>                        |
|  | 83 - Spreck<br>17 Ruimte(s) = 455 m <sup>2</sup>                      |
|  | 91 - Klassikaal<br>7 Ruimte(s) = 452 m <sup>2</sup>                   |
|  | 92 - Praktijk<br>2 Ruimte(s) = 56 m <sup>2</sup>                      |
|  | 93 - Studie<br>6 Ruimte(s) = 537 m <sup>2</sup>                       |

A compass rose with a circle in the center containing the letter 'N' for North. The rose is oriented with North at the top. Below the compass rose is a scale bar with markings at 0, 4, and 8 meters.