



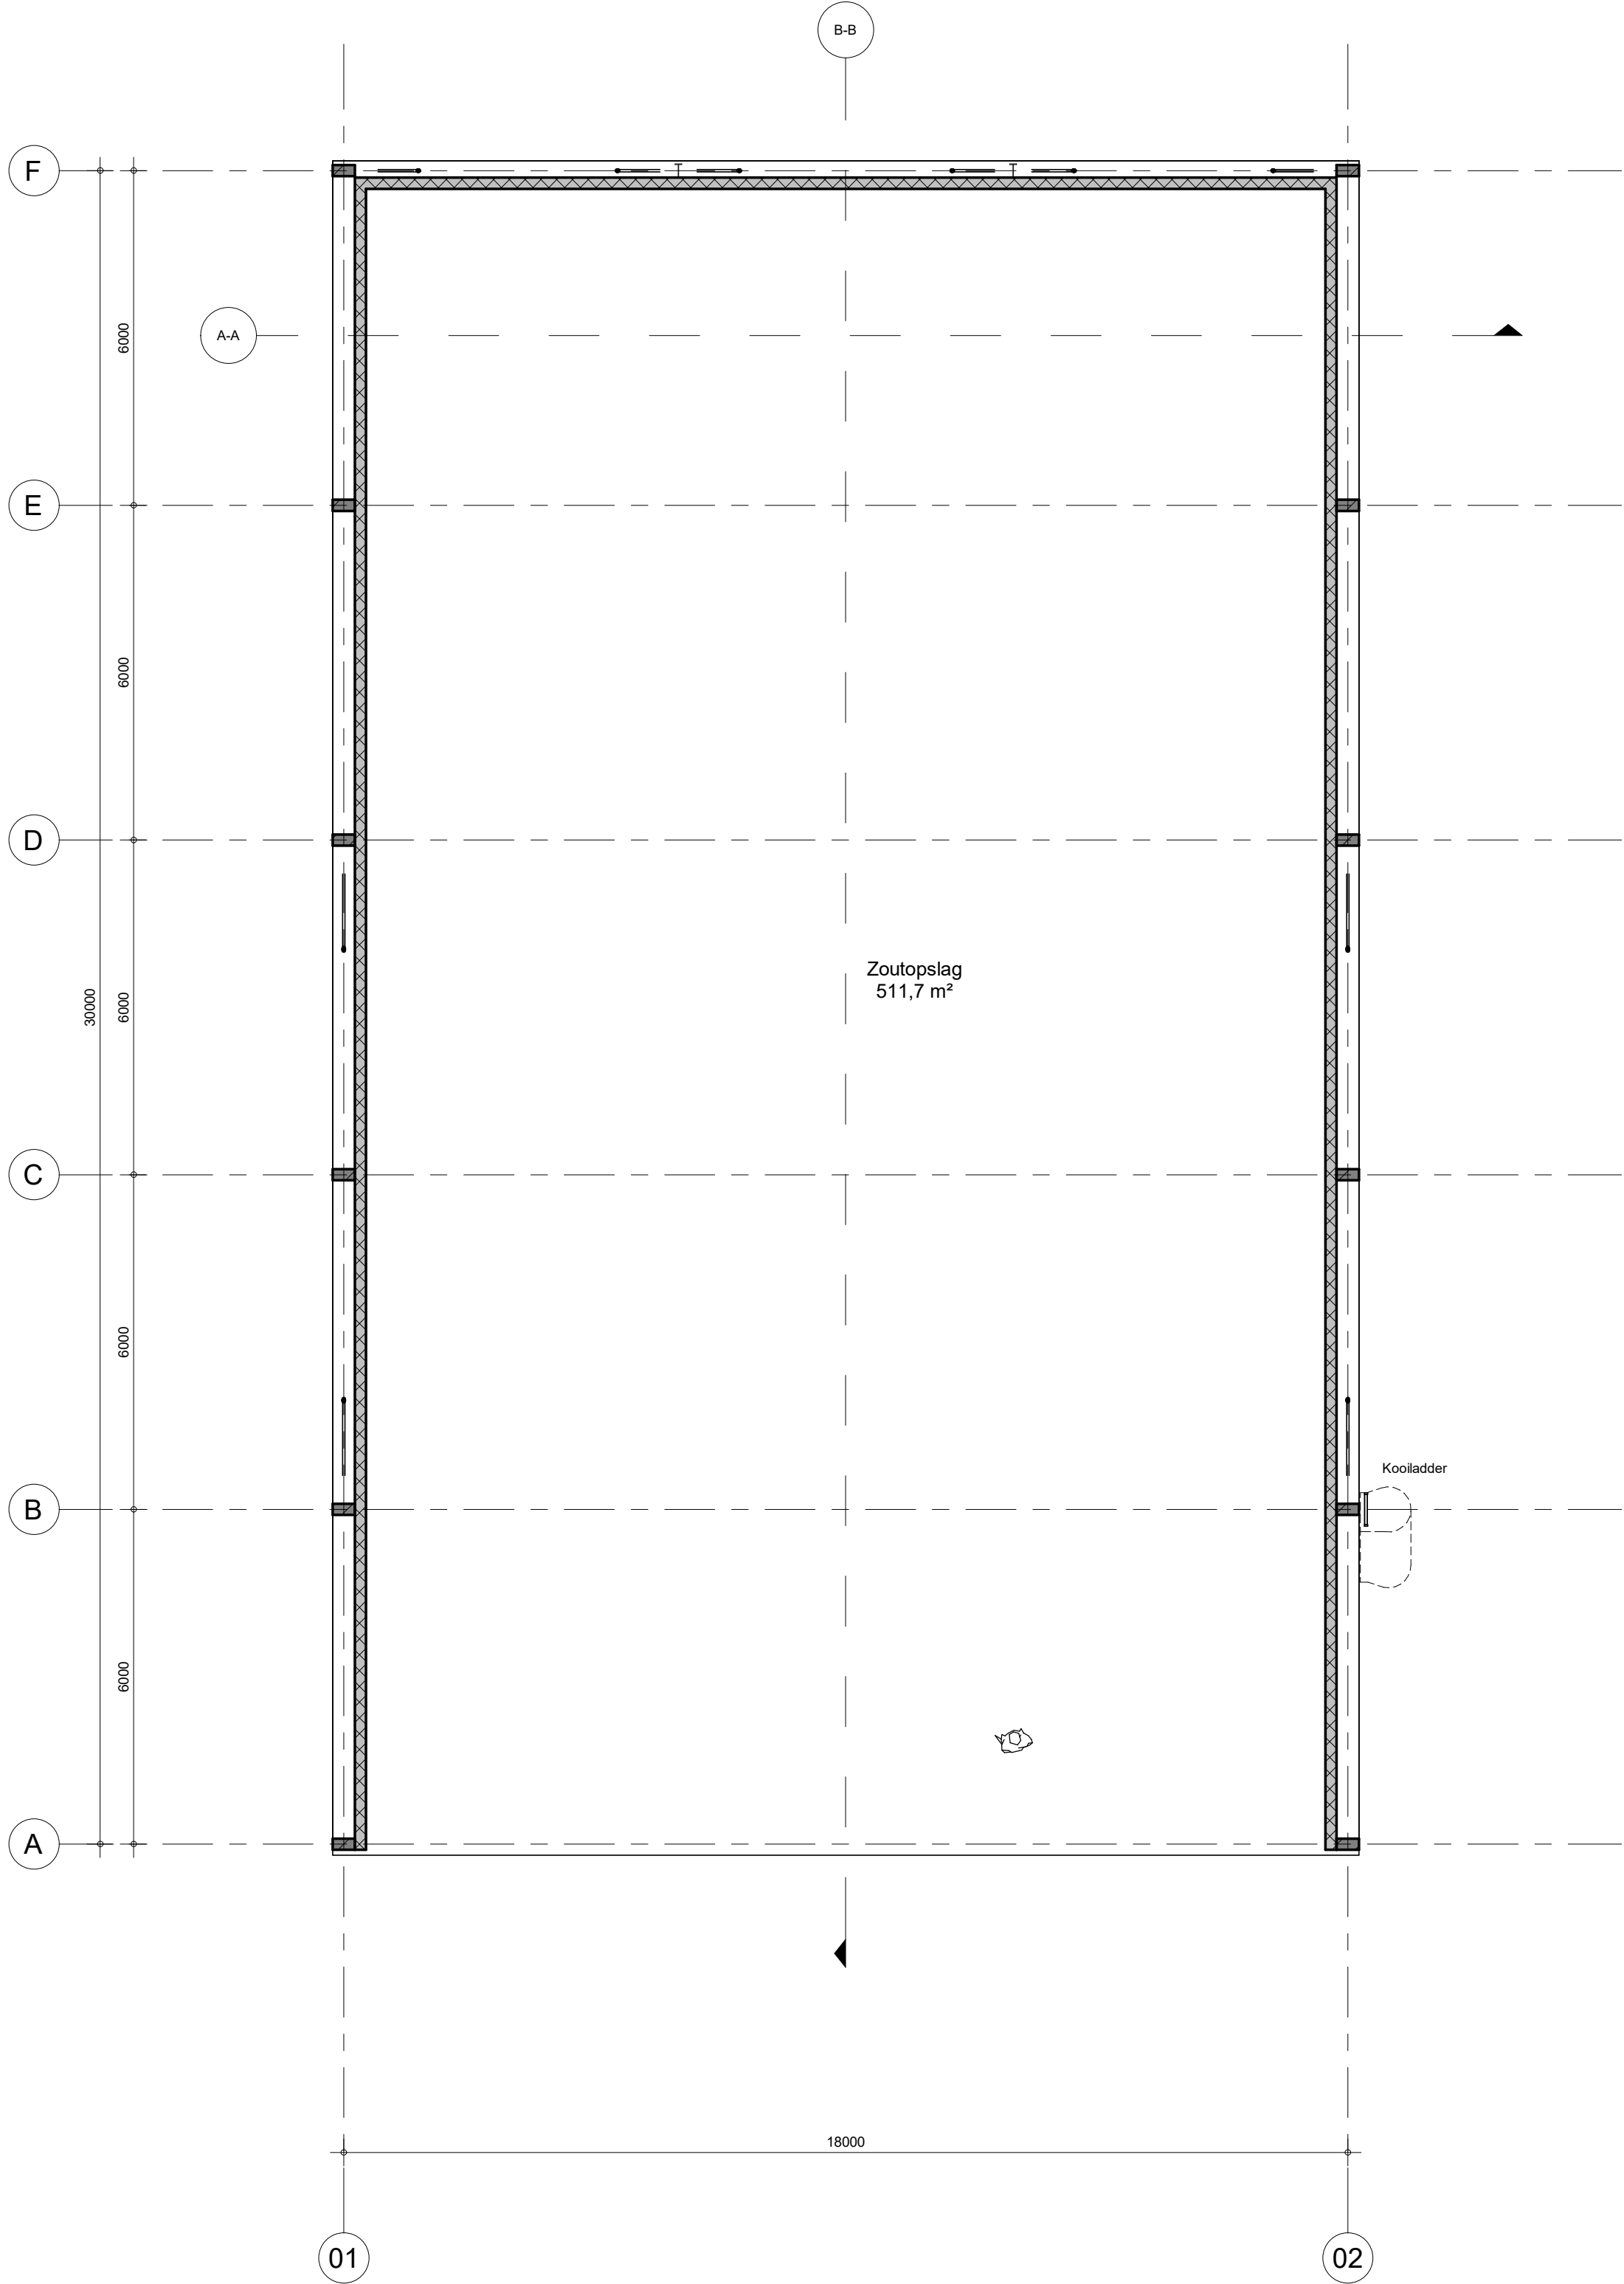

Begane grond

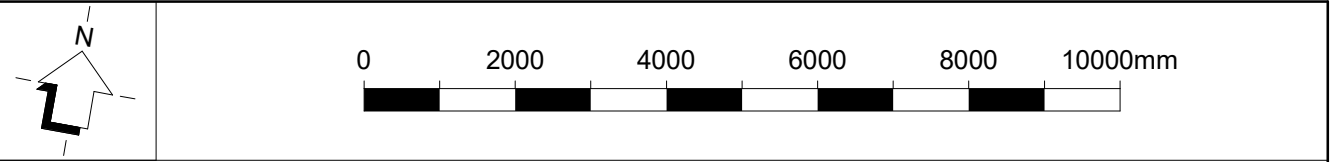

LEGEND / RENVOOI

	wood	Hout
	Reinforced precast concrete	Beton prefab

NOTITIE

- Peil 0 = Bovenkant afgewerkte betonvloer. P ten opzichte van NAP nader te bepalen.
- Alle maten in millimeters (mm) weergegeven tenzij anders aangegeven.
- Voor afmetingen onderdelen hoofdconstructie en geotechnische adviezen, zie betreffende rapporten / constructie tekeningen.
- Weerstand brand doorslag brand overslag, voldoet aan NEN6068:2004
- Voorzieningen mbt. afvalwater, fecalieten en hemelwater voldoen aan NEN3215.
- Dilataties n.t.b. i.o.m. leverancier.
- Plaats vloer-/ wand-/ fundatie sparringen t.b.v. waterdichte door- invoeringen n.t.b.
- Aanleg nivo maaiveld/ terreinbestrating n.t.b. i.o.m. opdrachtgever.
- Toelaatbare vloerbelasting zie constructie documenten.

Room Schedule		
Name	Number	Area
Zoutopslag	13	512 m²

P01	09-04-2025	XA	RB	First Issue
Nr:	Issue Date	Issued By	Checked By	Description
Designed By: RB/XA				Approved By: RB

Client: Gemeenschappelijke regeling Blink

Project: BJ7221
Kantoor- en buitenruimte Blink
Beemdweg
Helmond

Subject: Plattegrond Begane grond Zoutloods

Business Line\Business Unit
Philipsaan 57
5617 AK
Eindhoven
mailto:info@rhdhv.com
www.royalhaskoningdhv.com

Stage: Bouwaanvraag
Role: Architect
Scale: 1:100
Size: A1 (841x594)
Doc/Sht Nr: BJ7221-RHD-ZL-00-DR-A-200311