


This architectural floor plan depicts a building with 14 rooms, each containing specific electrical and structural symbols. The rooms are numbered as follows:

- Room 01:** A large central hall with a door labeled "Ausgang" (Exit).
- Room 02:** Contains two circular symbols labeled "C 1".
- Room 03:** Contains two circular symbols labeled "C 1", a door labeled "HLK", and a door labeled "2".
- Room 04:** Contains a circular symbol labeled "V 4".
- Room 05:** Contains four circular symbols labeled "C 1" and a door labeled "2".
- Room 06:** Contains a circular symbol labeled "V 4".
- Room 07:** Contains two circular symbols labeled "C 1".
- Room 08:** Contains a circular symbol labeled "V 4".
- Room 09:** Contains three circular symbols labeled "C 3" and a door labeled "2".
- Room 09A:** Contains three circular symbols labeled "C 3" and a door labeled "2".
- Room 10:** Contains two circular symbols labeled "V 4".
- Room 11:** Contains two circular symbols labeled "V 4" and a door labeled "2".
- Room 12:** Contains a circular symbol labeled "V 4".
- Room 13:** Contains a circular symbol labeled "V 4".
- Room 14:** Contains a circular symbol labeled "V 4".

The plan also includes various structural details such as doors, windows, and stairs, as well as electrical symbols for switches, outlets, and lighting fixtures.

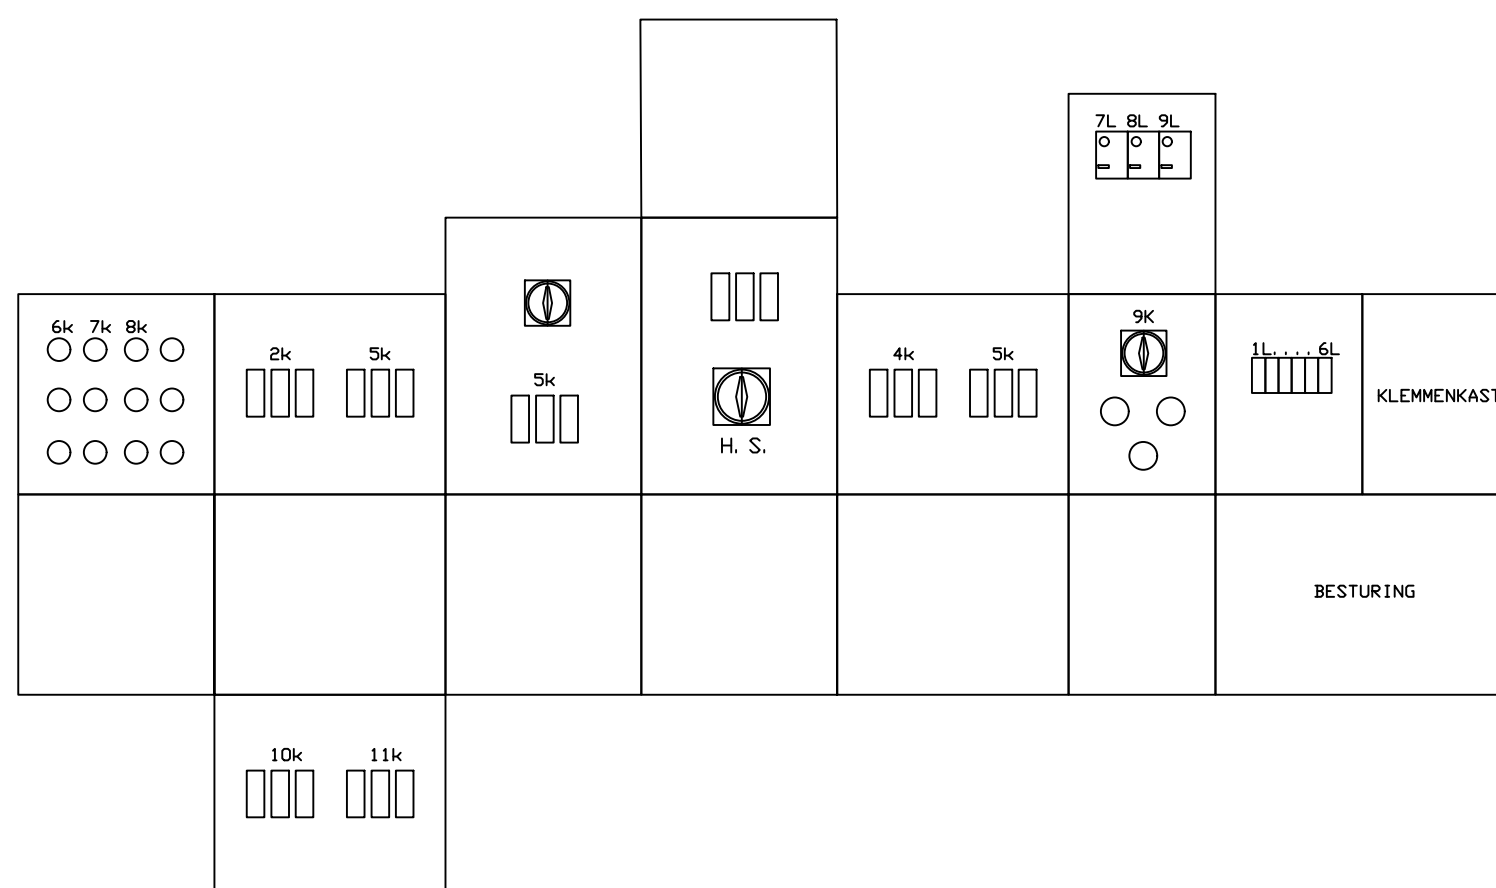

Symbolenlijst

Symbool	Omschrijving
	Armatuur met fluorescentiebuislamp 2x36 W
	Armatuur met invoegpunt aan buitenzijde
	Contactdoos 1-voudig met beschermingscontact, waterdicht
	Contactdoos 3 fasen, nul en beschermingscontact
	Lichtschakelaar, PIR, 180 graden
	Schakelaar. 1-poolig

FIG 1.3.: SYMBOLENLIJST

Module	Pre-Workshop	Workshop	Post-workshop	Follow-up

27B05 LEGERINGSGEBOUW Prinses Margrietkazerne Wezep
Specificatie: ELEKTROTECHISCHE INSTALLATIE Installatietekening Kelder Verlichting + wcd's

Objectnummer: 27B05	Getekend: KVO
Gebouwnummer: 26	Gecontroleerd:
Besteknummer:	Datum: 23-3-2020
Projectnummer:	Schaal: 1:100
Fase: Revisie	Formaat: A2
Versie: A	Documentcode: 27B05 26 E07 VVL K1

 Rijksvastgoedbedrijf Ministerie van Binnenlandse Zaken en Koninkrijksrelaties	Blad: E07 van
	Directie - Vastgoedbeheer www.rijksvastgoedbedrijf.nl 088 115 80 00