


PROFIEL 101	
Schaal 1:200	
TORONSTIGE BODERDEPT (IN TOV N.A.P.)	
AFSTAND TOV REF-LIN (M)	
BESTANDE BODERDEPT (IN TOV N.A.P.)	




PROFIEL 105	
Schaal 1:200	
TORONSTIGE BODERDEPT (IN TOV N.A.P.)	
AFSTAND TOV REF-LIN (M)	
BESTANDE BODERDEPT (IN TOV N.A.P.)	




PROFIEL 107	
Schaal 1:200	
TORONSTIGE BODERDEPT (IN TOV N.A.P.)	
AFSTAND TOV REF-LIN (M)	
BESTANDE BODERDEPT (IN TOV N.A.P.)	

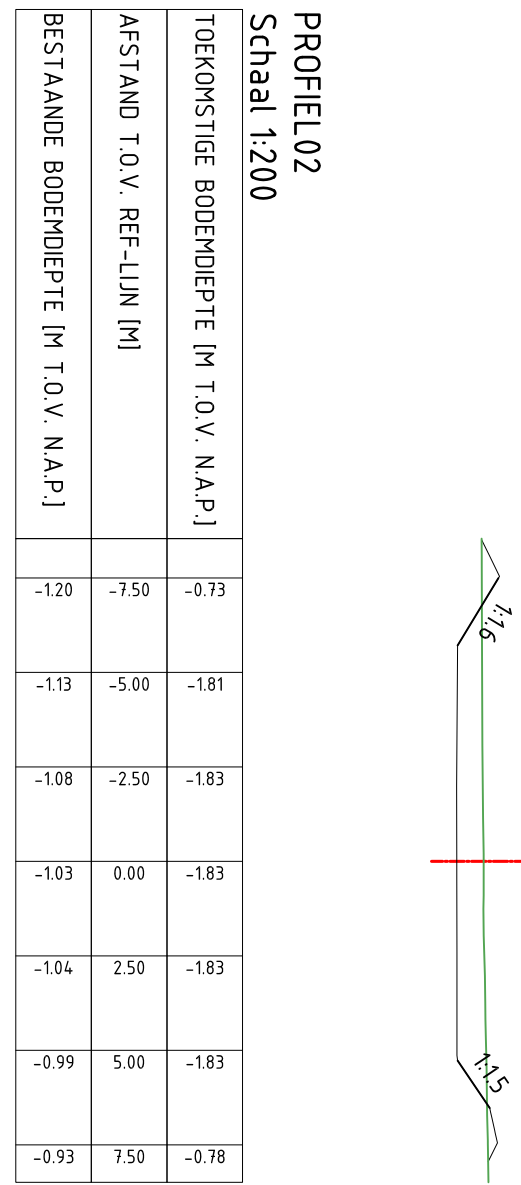

PROFIEL 102	
Schaal 1:200	
TORONSTIGE BODERDEPT (IN TOV N.A.P.)	
AFSTAND TOV REF-LIN (M)	
BESTANDE BODERDEPT (IN TOV N.A.P.)	

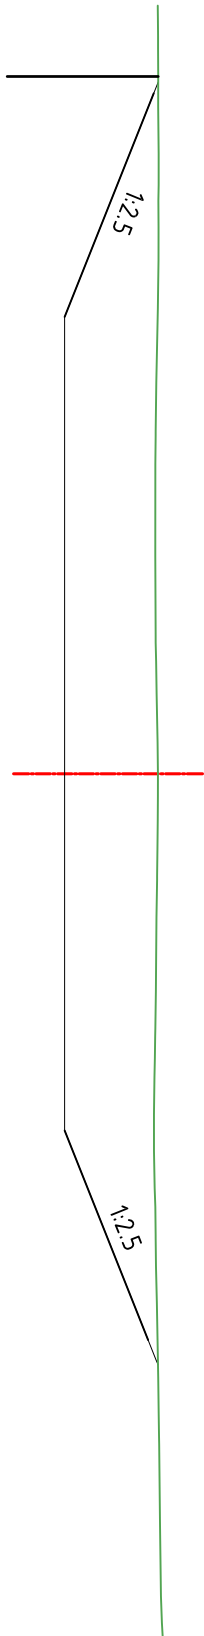


PROFIEL 104	
Schaal 1:200	
TORONSTIGE BODERDEPT (IN TOV N.A.P.)	
AFSTAND TOV REF-LIN (M)	
BESTANDE BODERDEPT (IN TOV N.A.P.)	

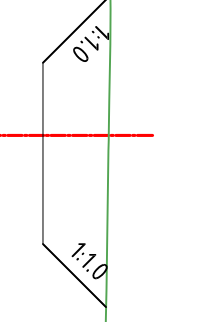


PROFIEL 106	
Schaal 1:200	
TORONSTIGE BODERDEPT (IN TOV N.A.P.)	
AFSTAND TOV REF-LIN (M)	
BESTANDE BODERDEPT (IN TOV N.A.P.)	

Grondwerk	
Ongewen (m)	Groenwending (m)
Oprijtuig	770
Basin 1	355
Basin 2	175
Basin 3	2180
Kraanwagen 1	440
Kraanwagen 2	405
Parkeer 1	140
Parkeer 2	120
Parkeer 3	105
Parkeer 4	95
Parkeer 5	100

VERKLARING

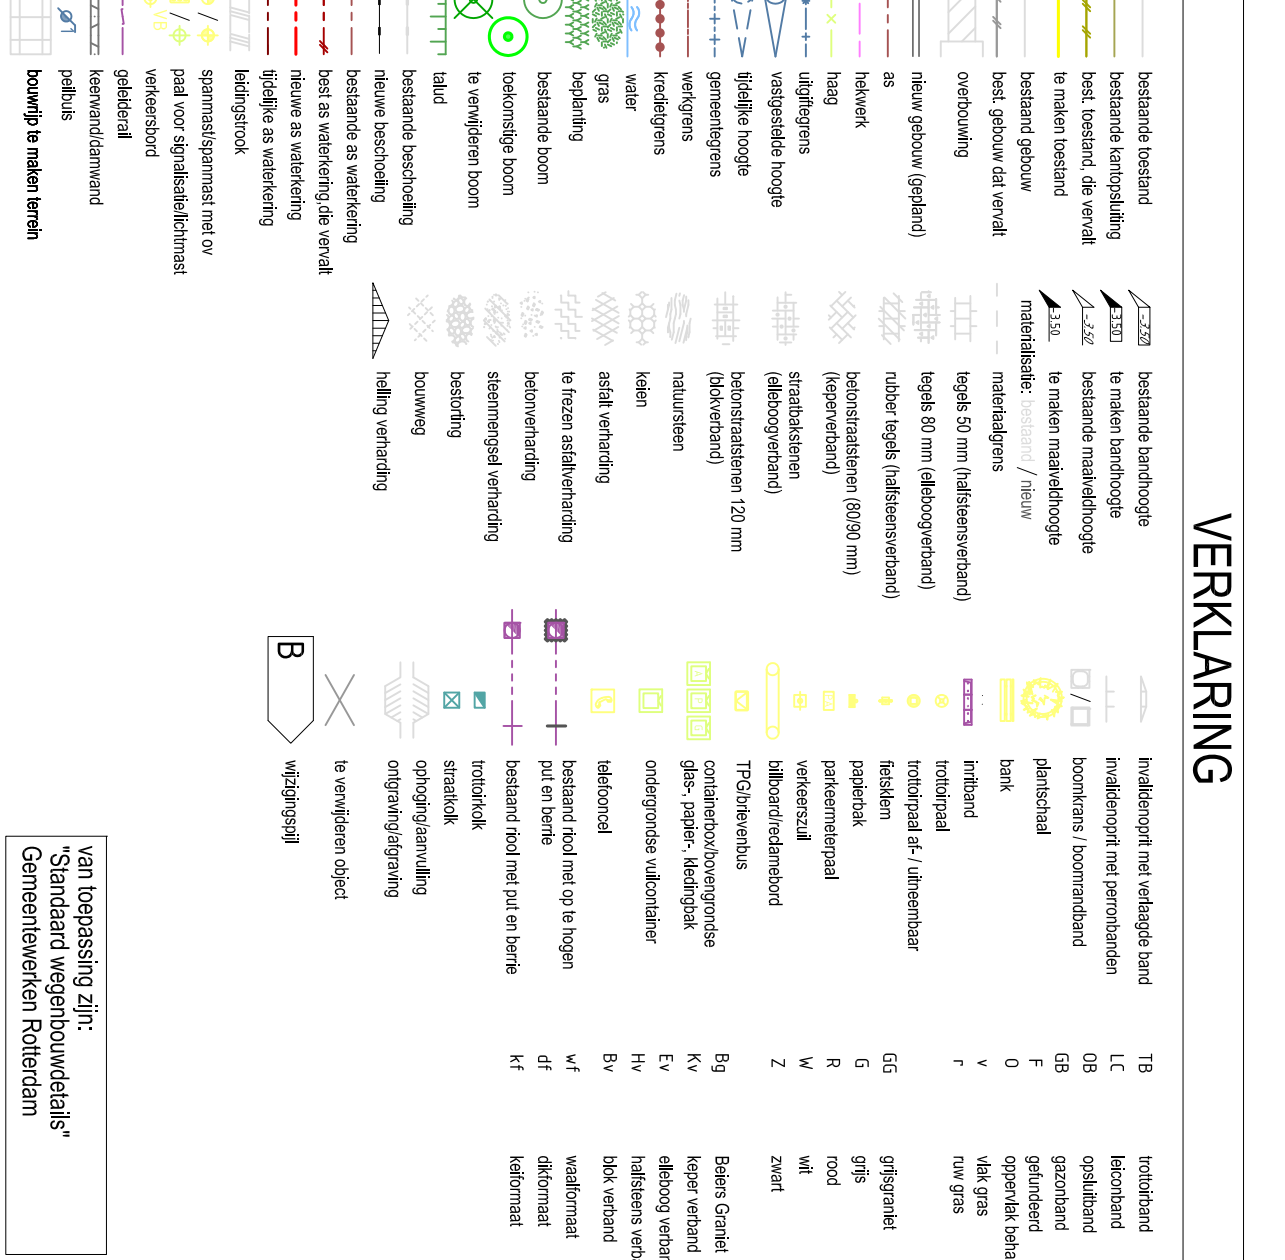

SITUATIE

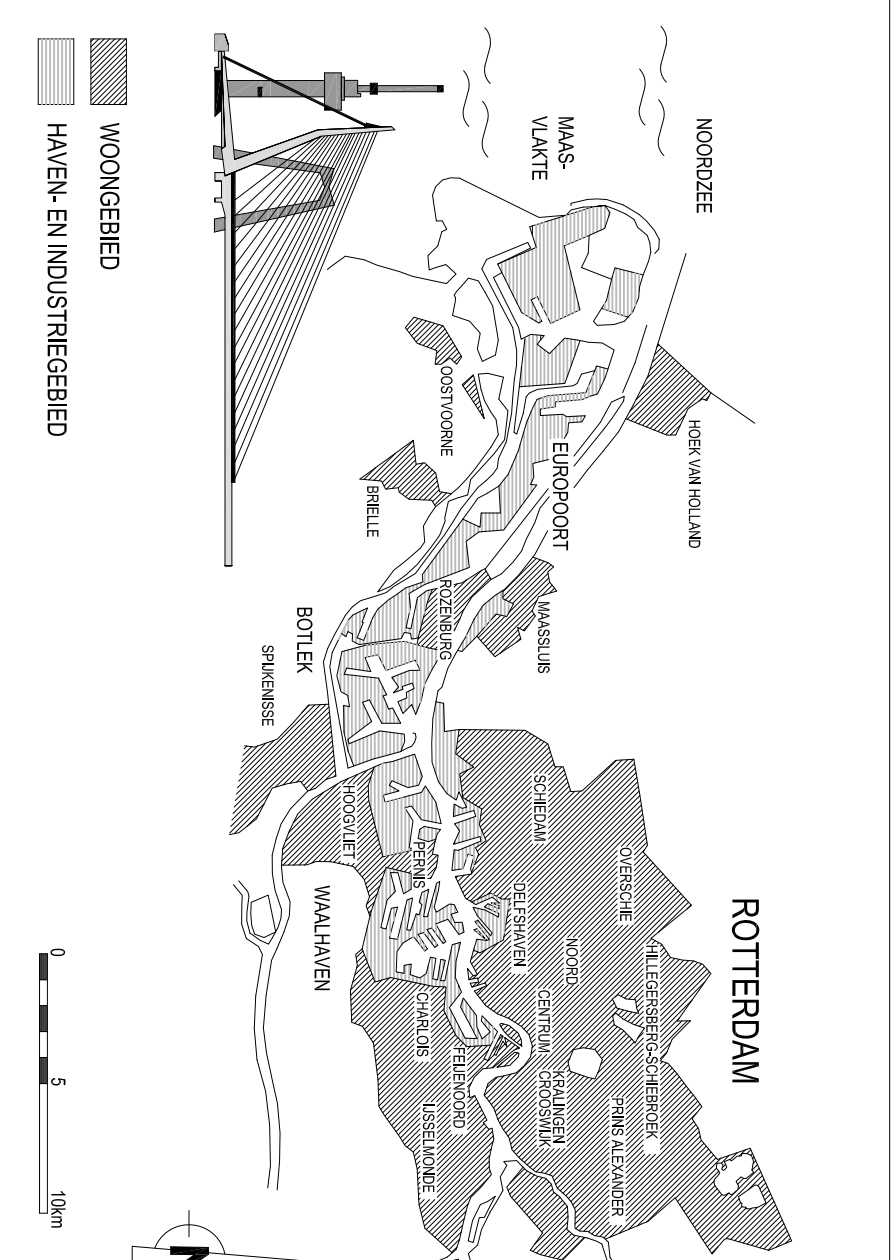

VERSIE

BESTEKTEKENING	
1	
2	
Deelgemeente Noord

Gemeente Rotterdam
Benthostraat 13103
Postbus 653
3000 AA Rotterdam
Telefax: 010 489422

OPMERKINGEN

- Maat in meters, voor de rest in meters.
- Plattegrond in meters L.A.P. (L.A.P. is de afmeting van de plattegrond).
- De afmetingen in meters, voor de rest in meters.