

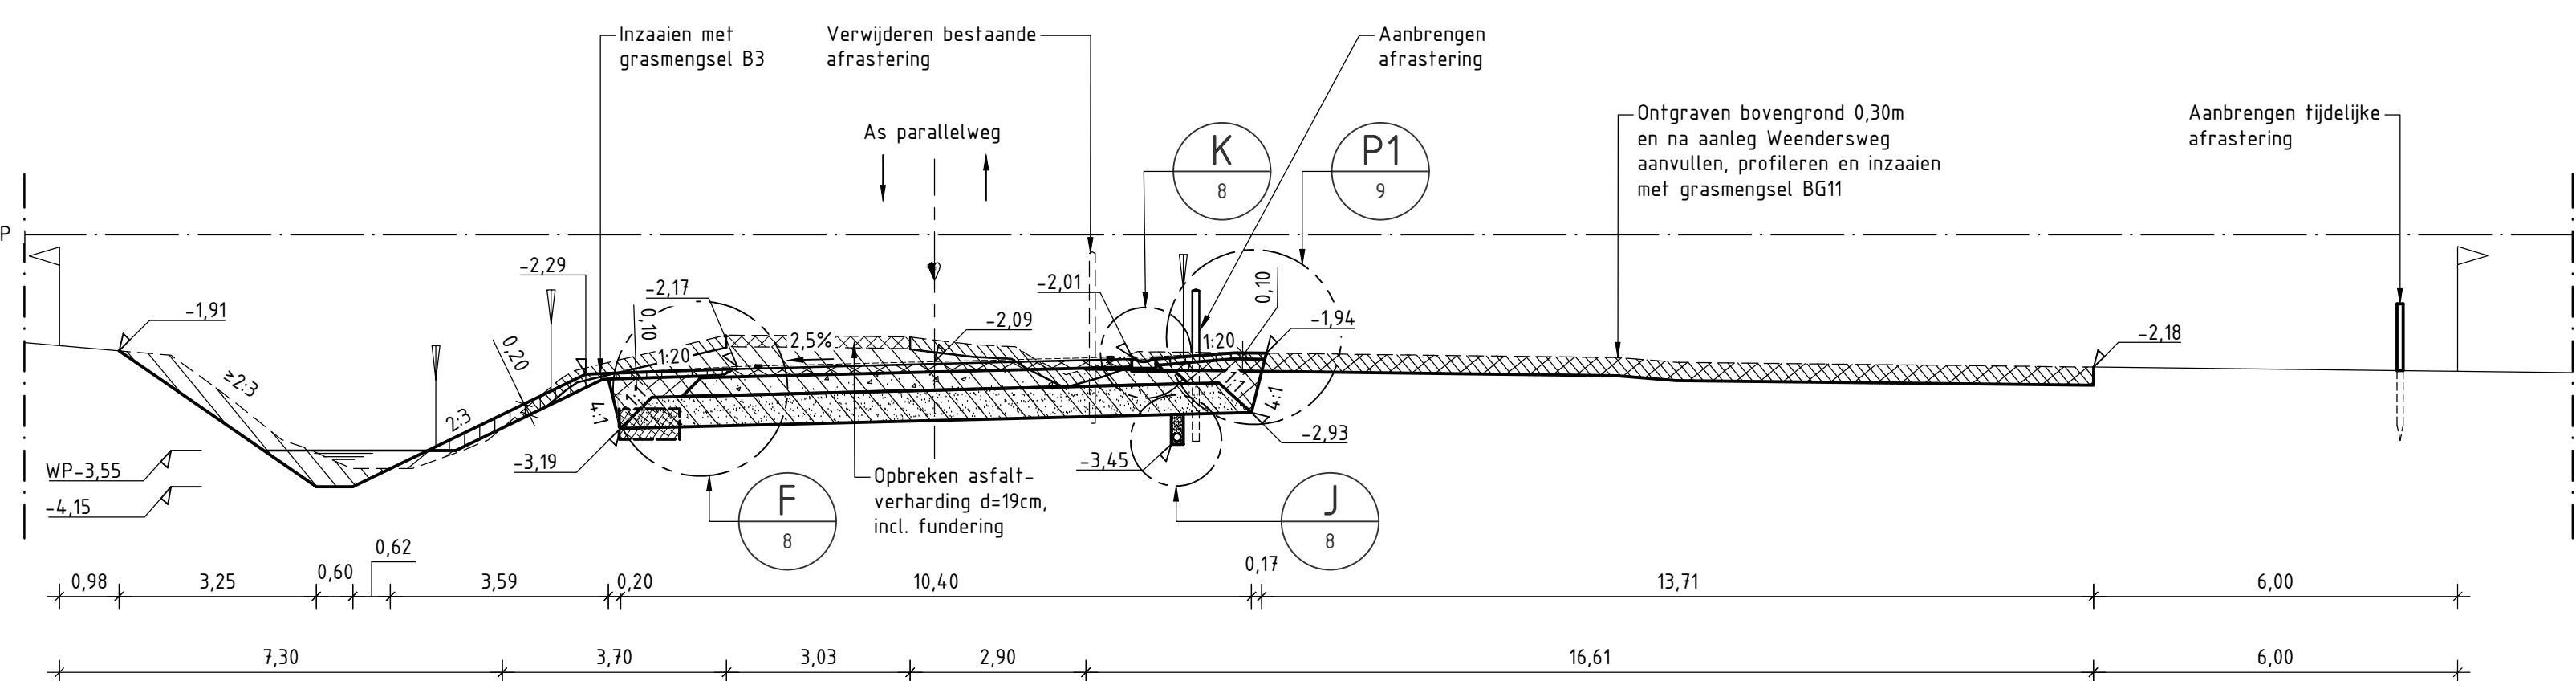
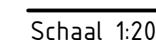


[illegible]

Schaal 100														
Bestaan/Vervallen	Hoogte	1,70	1,90	3,30	3,92	5,82	5,30	6,62	1,62	1,72	1,81	2,92	2,22	2,20
	Afstand	-5,00	-15,86	-30,96	-16,00	-6,60	-2,21	-5,36	-2,28	-1,84	0,00	1,31	2,69	11,34

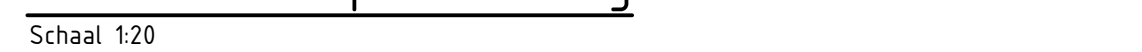

- P09-58-62-09-T101-01 Situering metr. 0,00 - metr. 320,00
- P09-58-62-09-T101-03 Situering metr. 760,00 - metr. 1200,00
- P09-58-62-09-T101-04 Situering metr. 1200,00 - metr. 1640,00
- P09-58-62-09-T101-05 Situering metr. 1640,00 - metr. 1975,00
- P09-58-62-09-T101-06 Situering metr. 1975,00 - metr. 2262,00
- P09-58-62-09-T101-07 Profielen 03, 04, 13, 18, 22, 23 + detail
- P09-58-62-09-T101-08 Details
- P09-58-62-09-T101-09 Afrastering + details
- P09-58-62-09-T102-01 Situering grondstroten
- P09-58-62-09-T103-01 Bebording

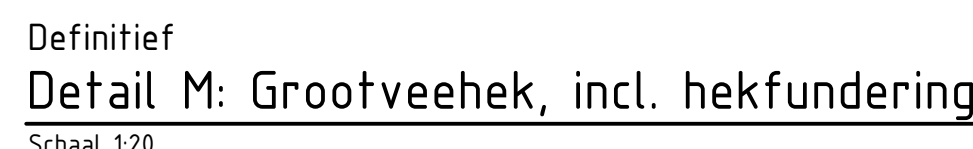