




OPSLUITBAND
STELLEN IN BETON DIK 100mm
SCHAAL 1 : 10

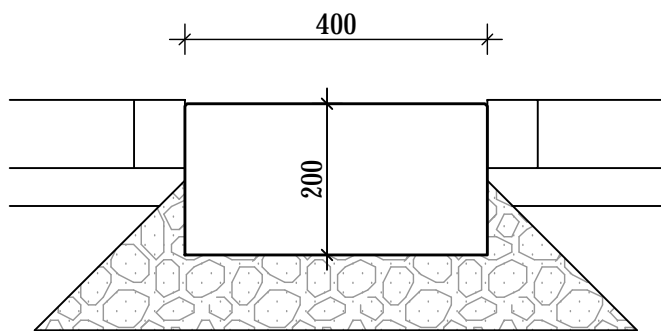


HARDSTENEN BAND
STELLEN IN BETON DIK 100mm
SCHAAL 1 : 10

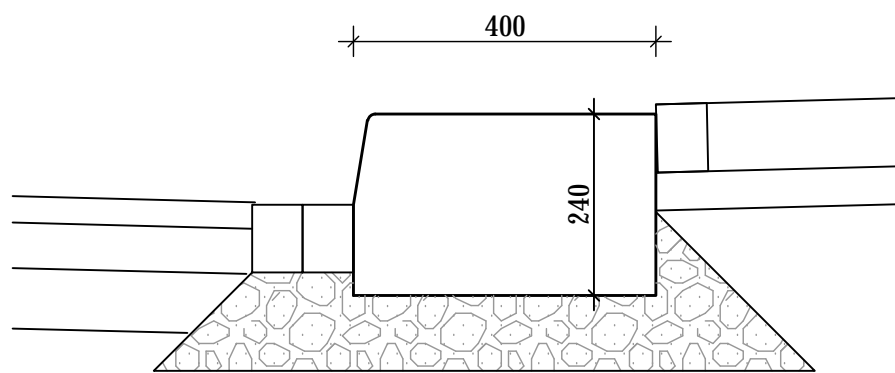


HARDSTENEN BAND
GOOT 2 STREKKEN DF, KLEUR TERRA ANTHRA
STELLEN IN BETON DIK 100mm
SCHAAL 1 : 10

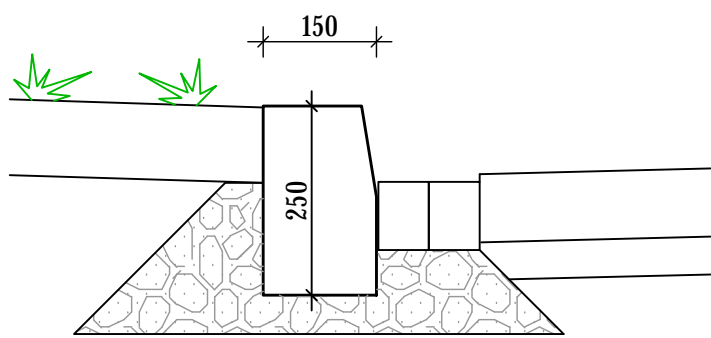


TROTTOIRBAND 130/150x250mm. MET GOOT
2 STREKKEN DF, KLEUR TERRA ANTHRA
STELLEN IN BETON DIK 100mm
SCHAAL 1 : 10

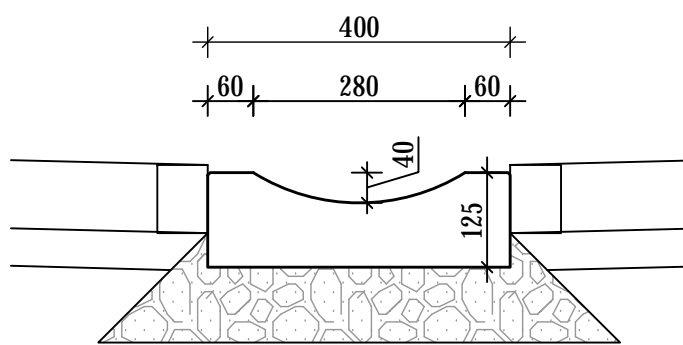


HARDSTENEN MOLGOOT
STELLEN IN BETON DIK 100mm
SCHAAL 1 : 10

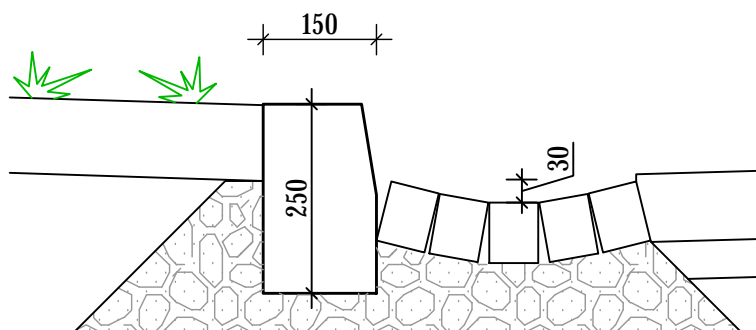


TROTTOIRBAND 130/150x250mm. MET MOLGOOT
5 STREKKEN DF, KLEUR TERRA ANTHRA
STELLEN IN BETON DIK 100mm
SCHAAL 1 : 10

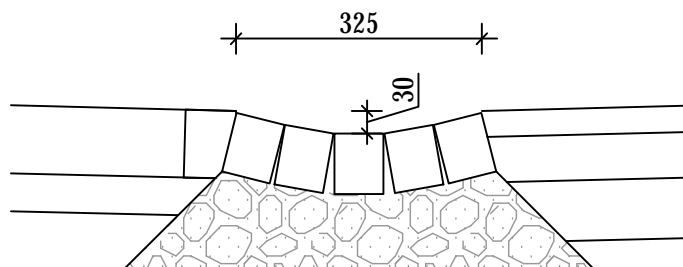

MOLGOOT STRAATBAKSTEEN
5 STREKKEN DF, KLEUR TERRA ANTHRA
STELLEN IN BETON DIK 100mm

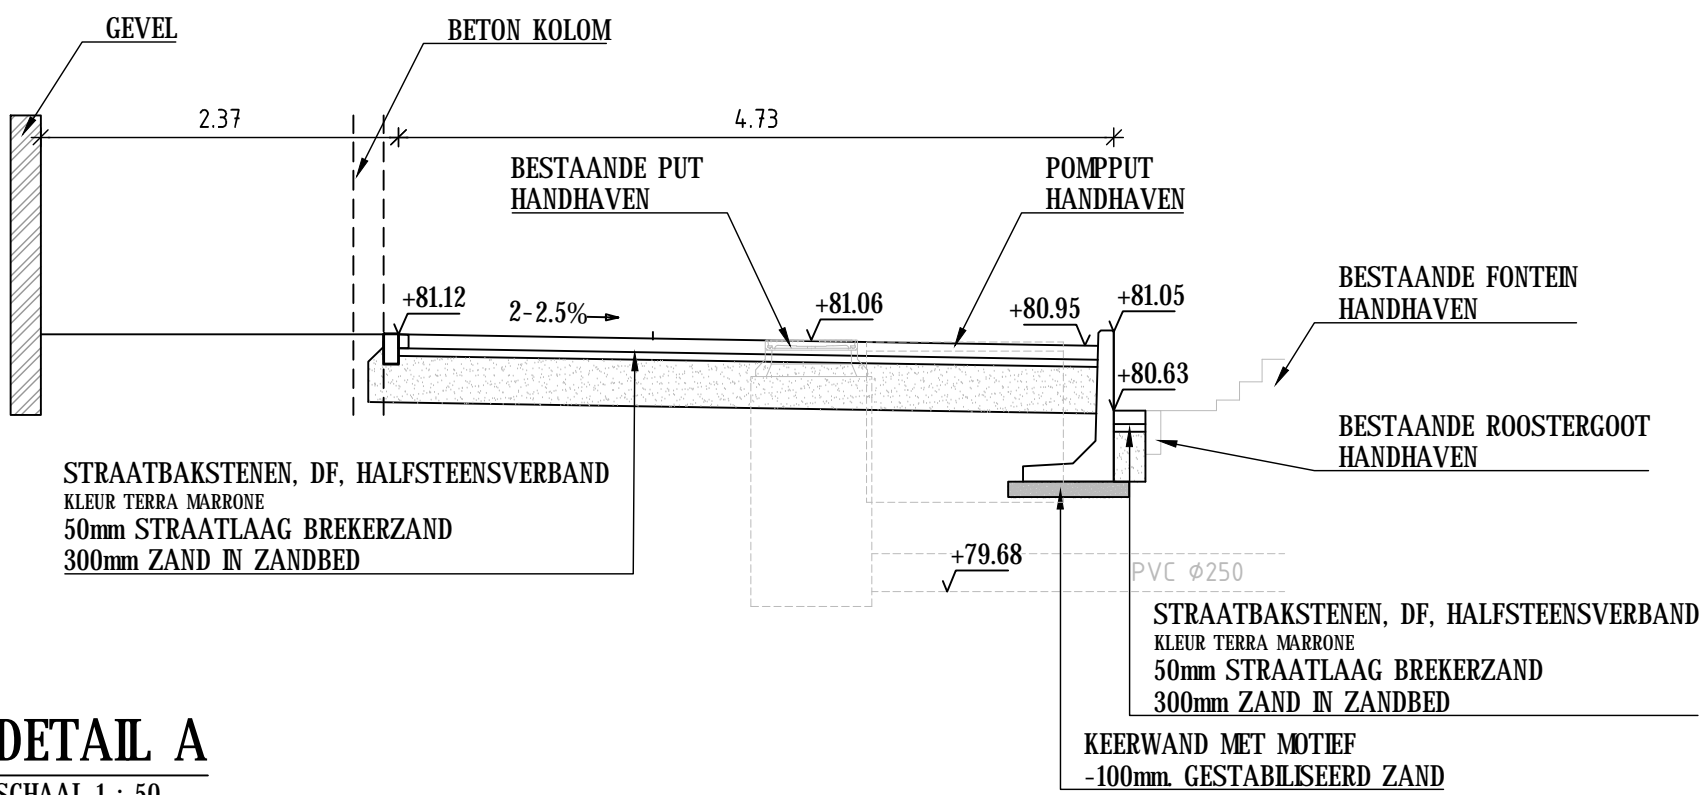

DETAIL A
SCHAAL 1 : 50

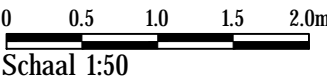

DEFINITIEF

Opdrachtgever

GEMEENTE BEEK

Project

CENTRUMPLAN BEEK

Onderdeel

BESTEKTEKENING
DETAILS

Contractnummer

ZAAKNUMMER : 16620

Projectnummer		Tekeningnummer		Versie	Datum van uitgave	Ontwerplase		Contractnummer		
355268		355268-T07-BESTEK-D01-L04			09-10-2017	BESTEKSONTWERP		Sweco355268-1		
Blad	Van	Schaal		Formaat		Kantoor		Get.	Gez.	Acc.
4	4	1:50/10		A2		EINDHOVEN		PR	PJ	FM

