



OPMERKINGEN

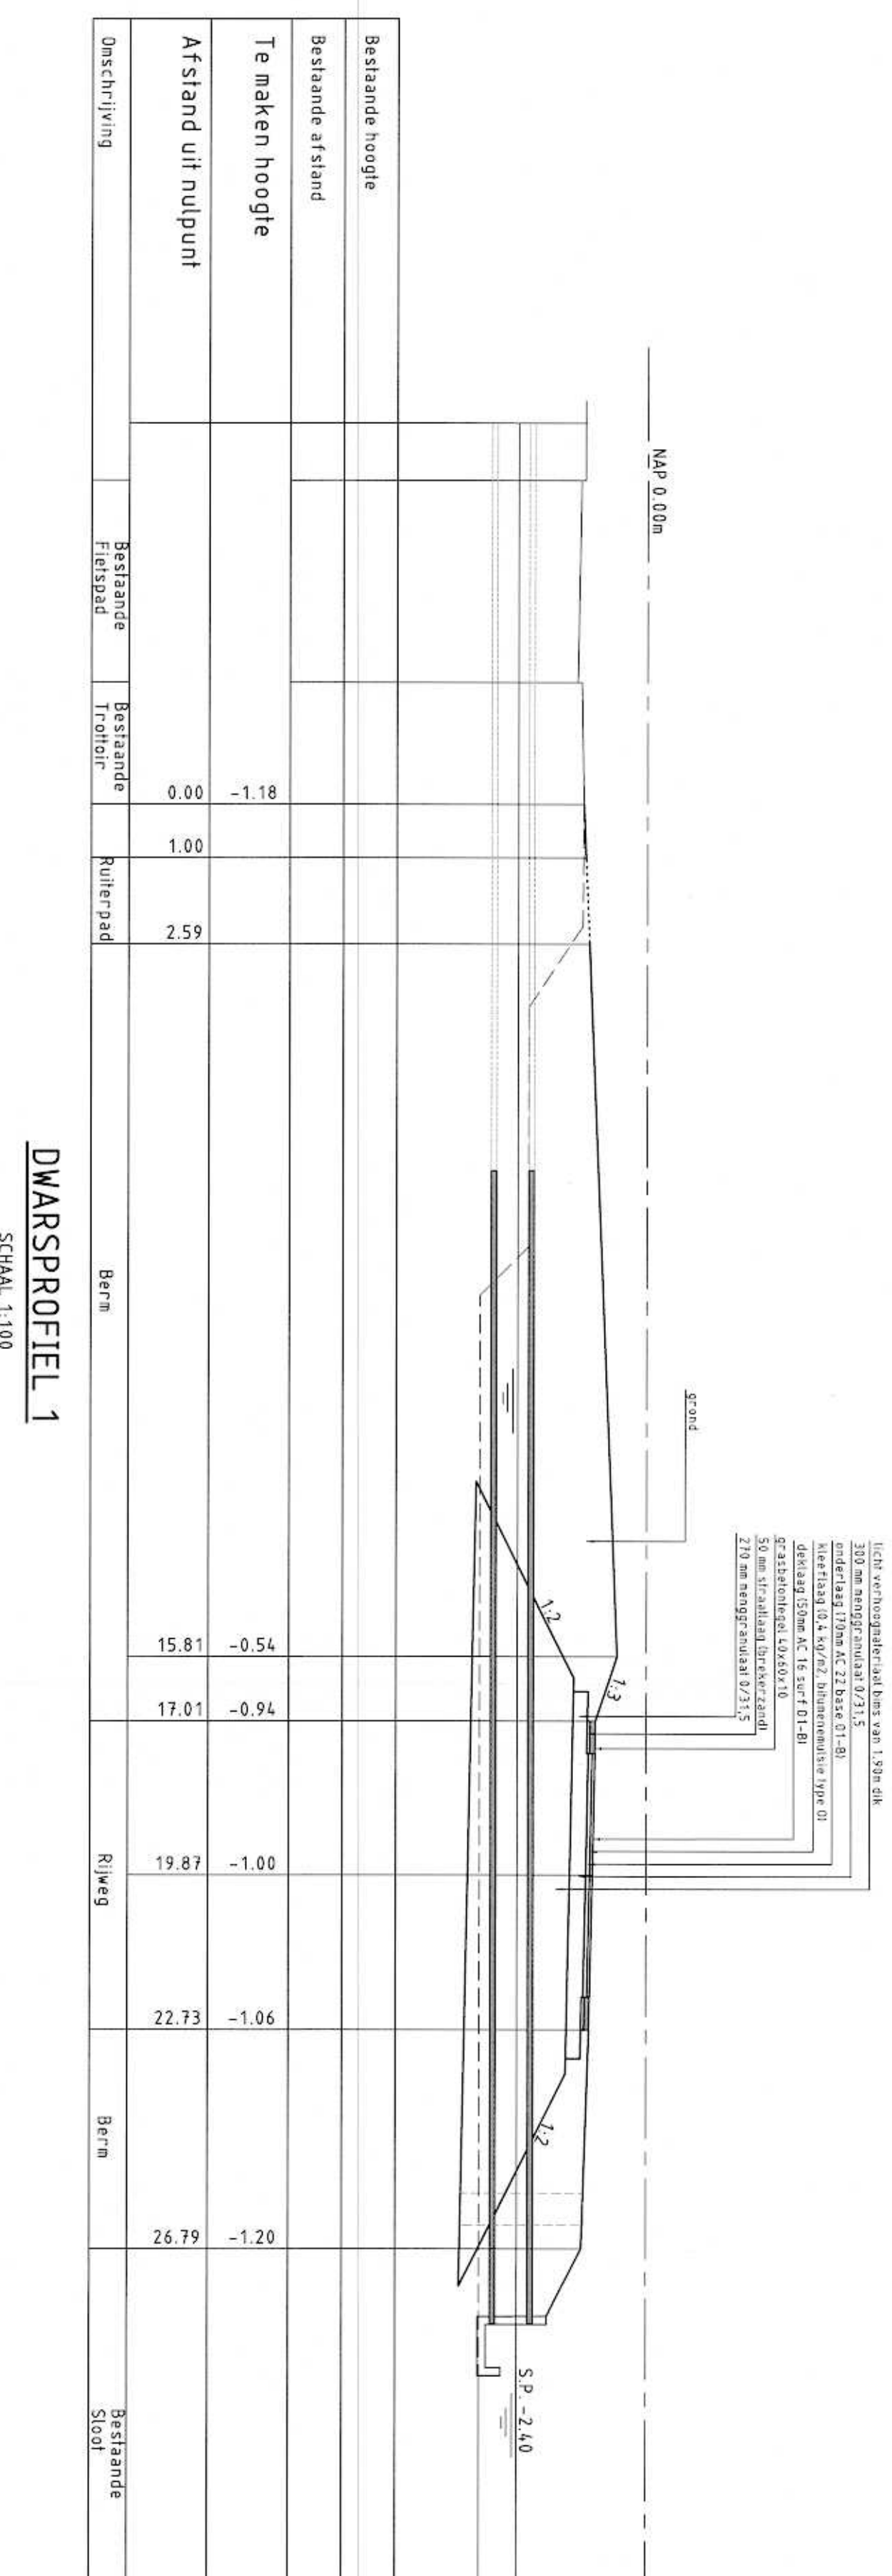


DWARSPROFIEL 1

SCHAAL 1:100

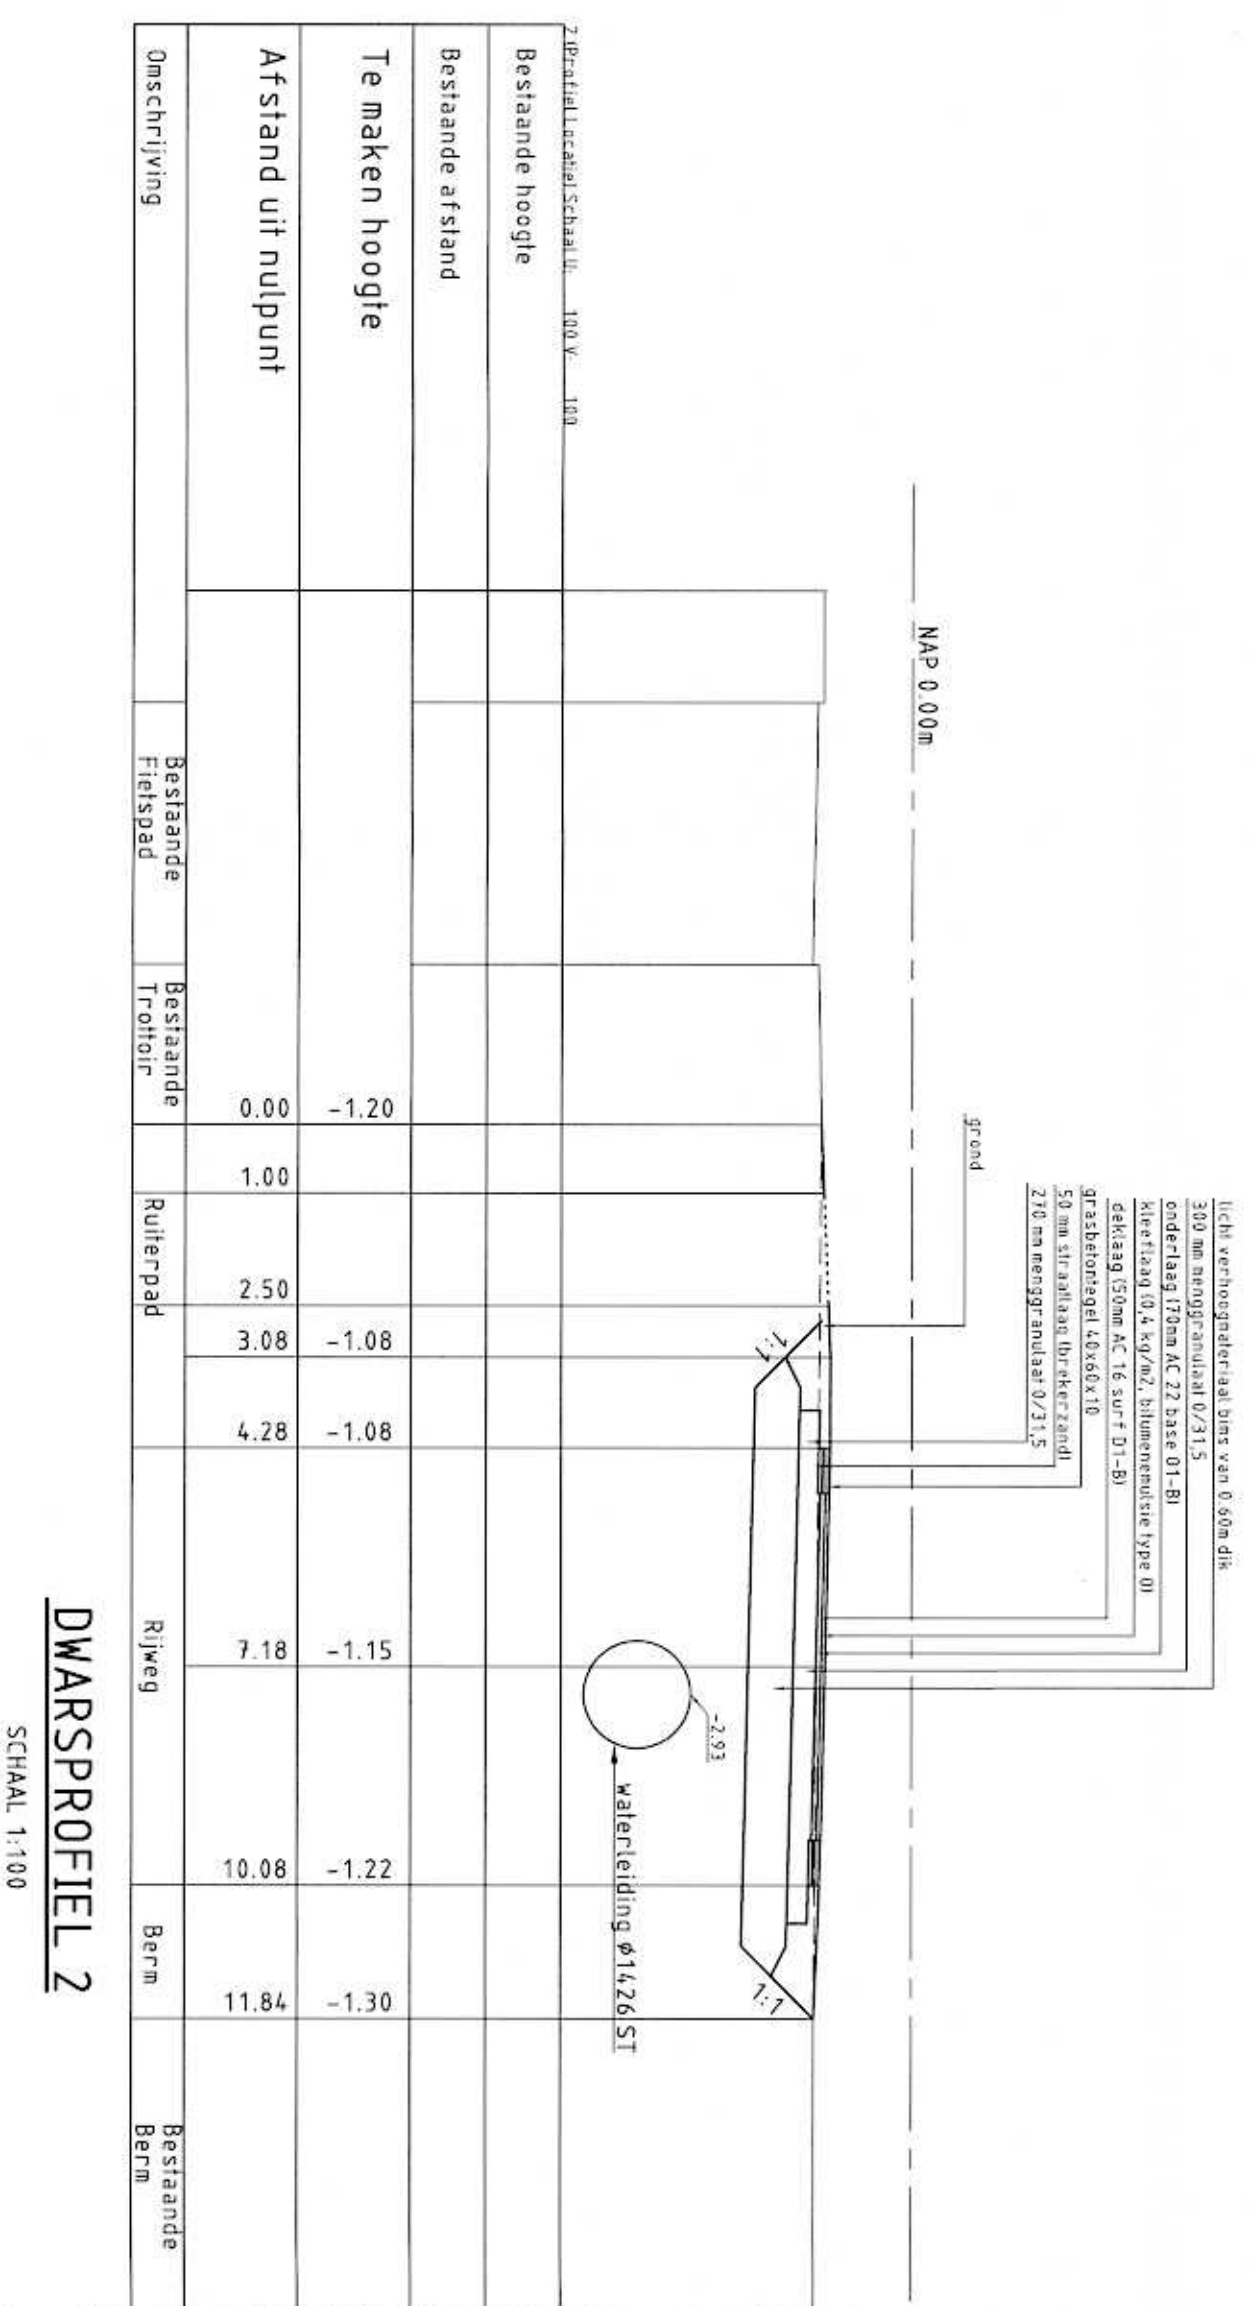

DWARSPROFIEL 2


SCHAL 1:100

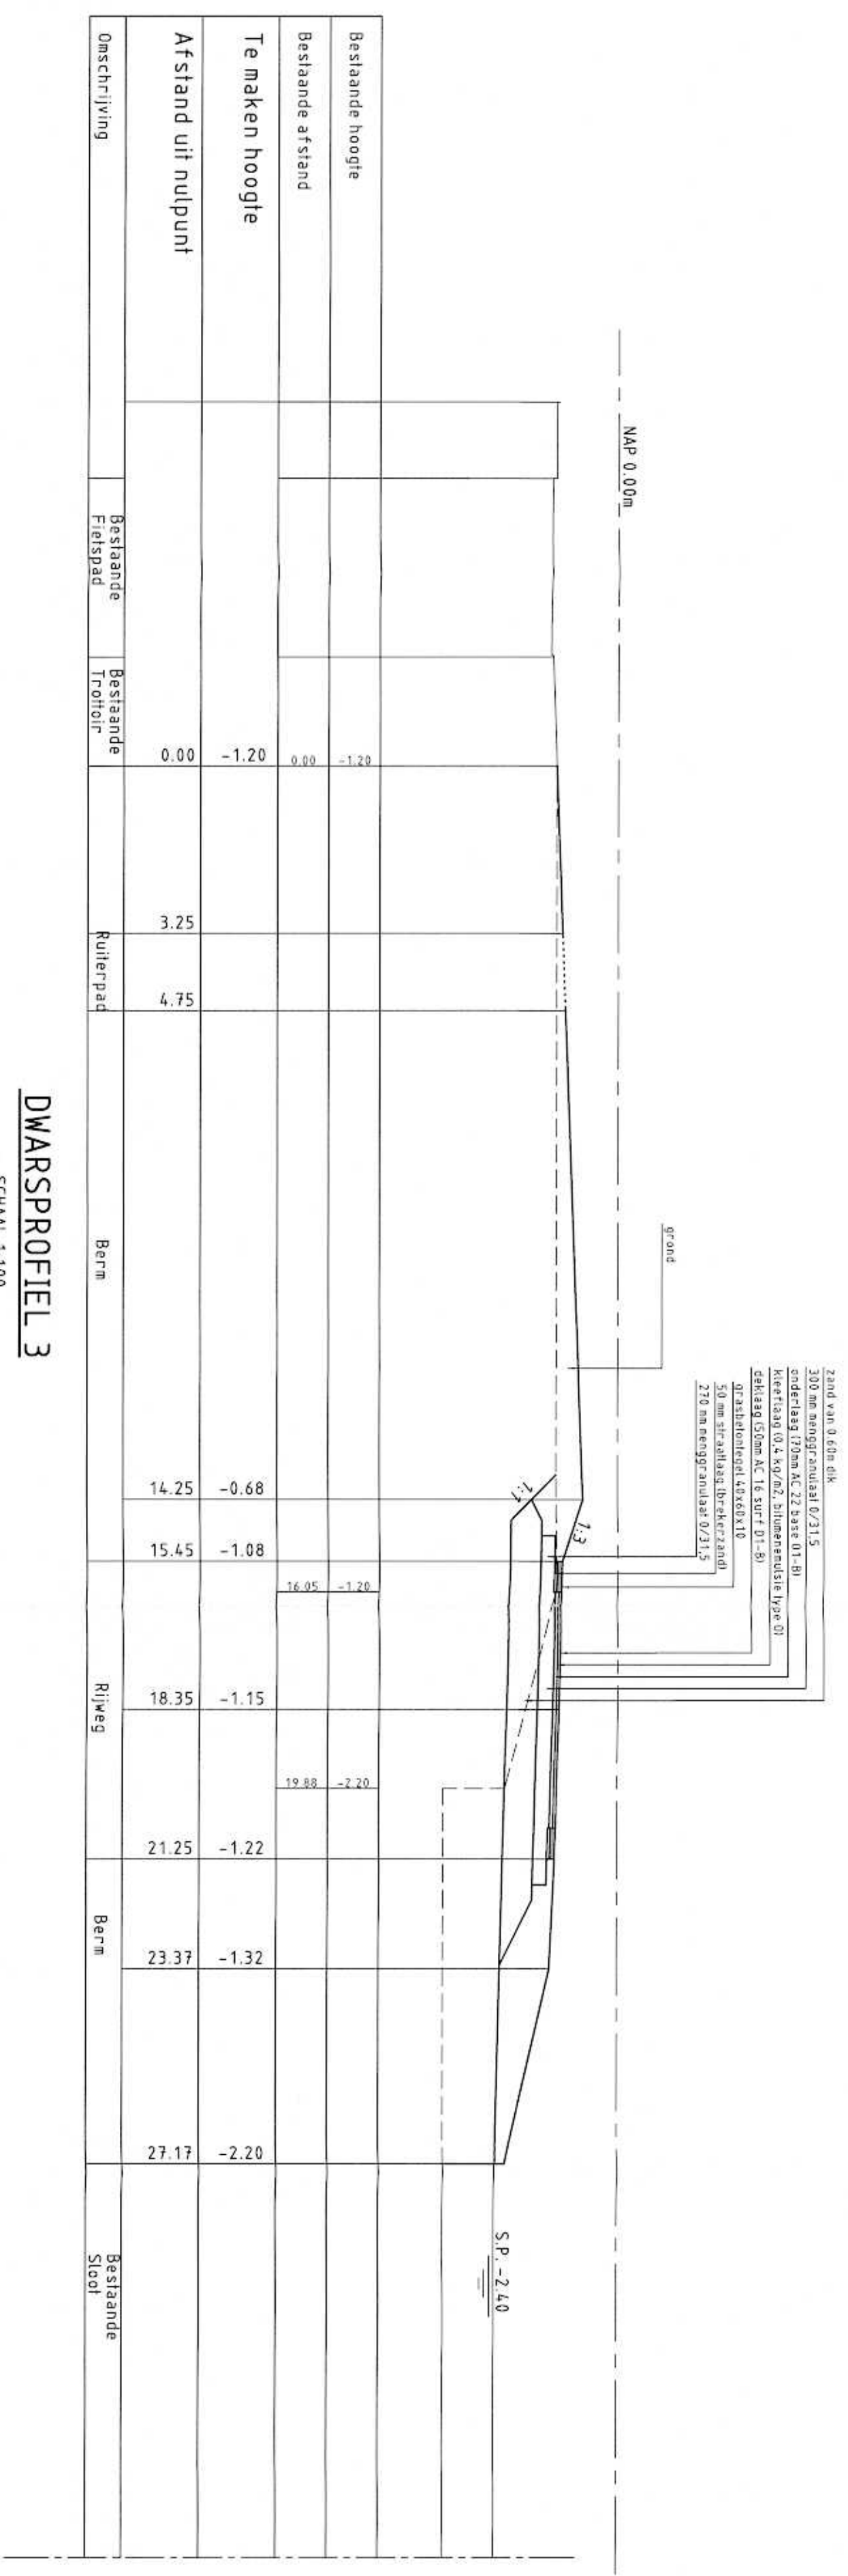


DWARSPROFIEL 3

SCHAL 1:100

VERKLARING

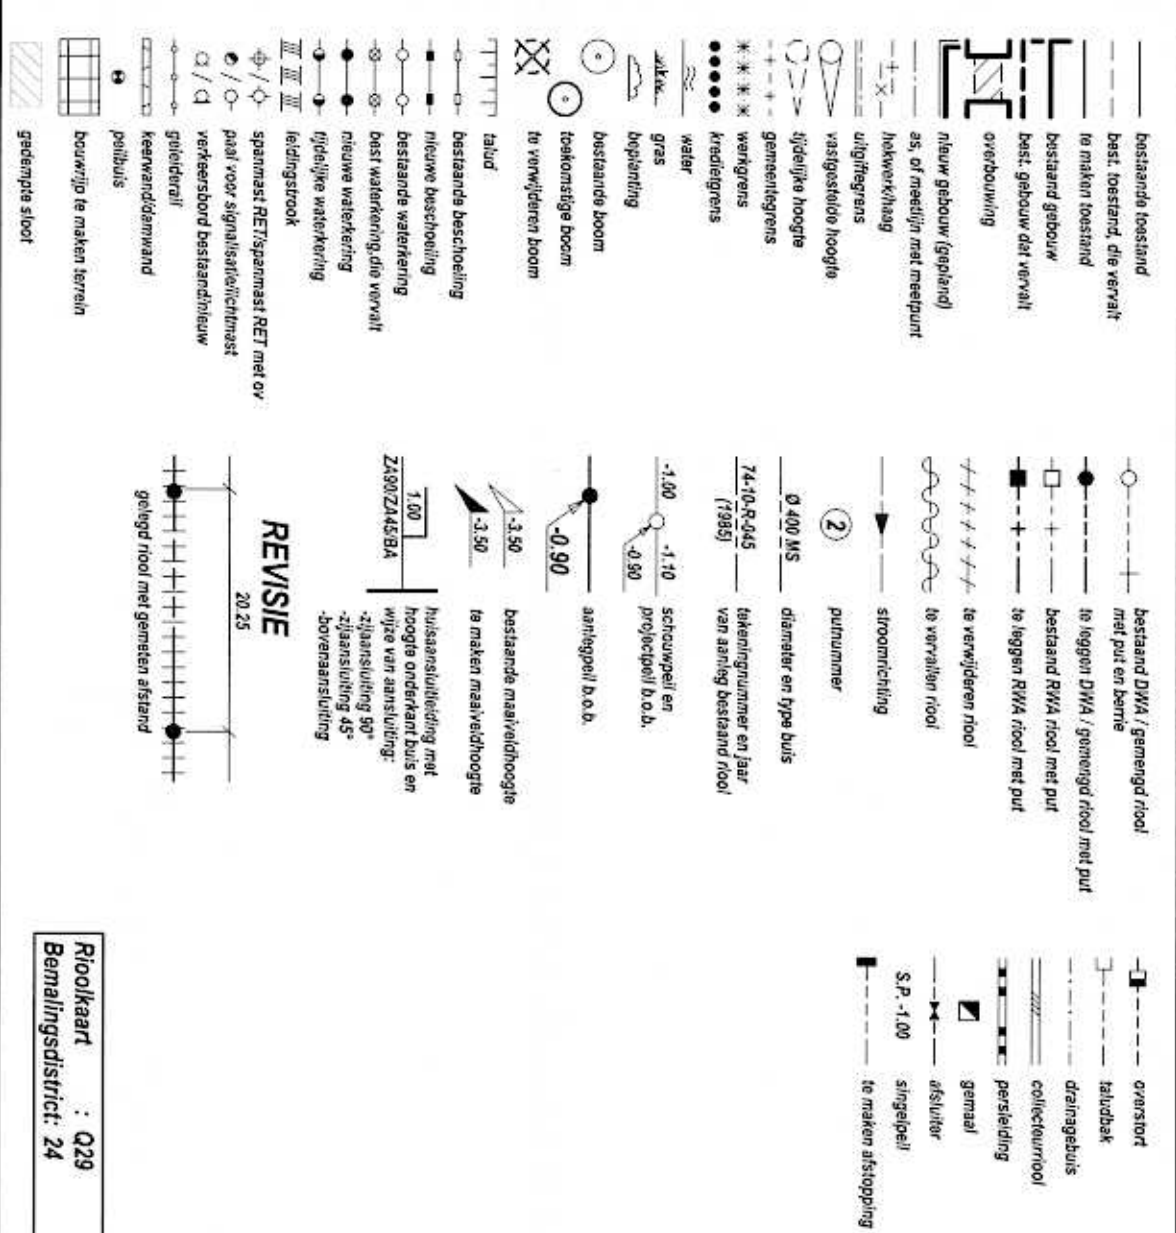

SITUATION

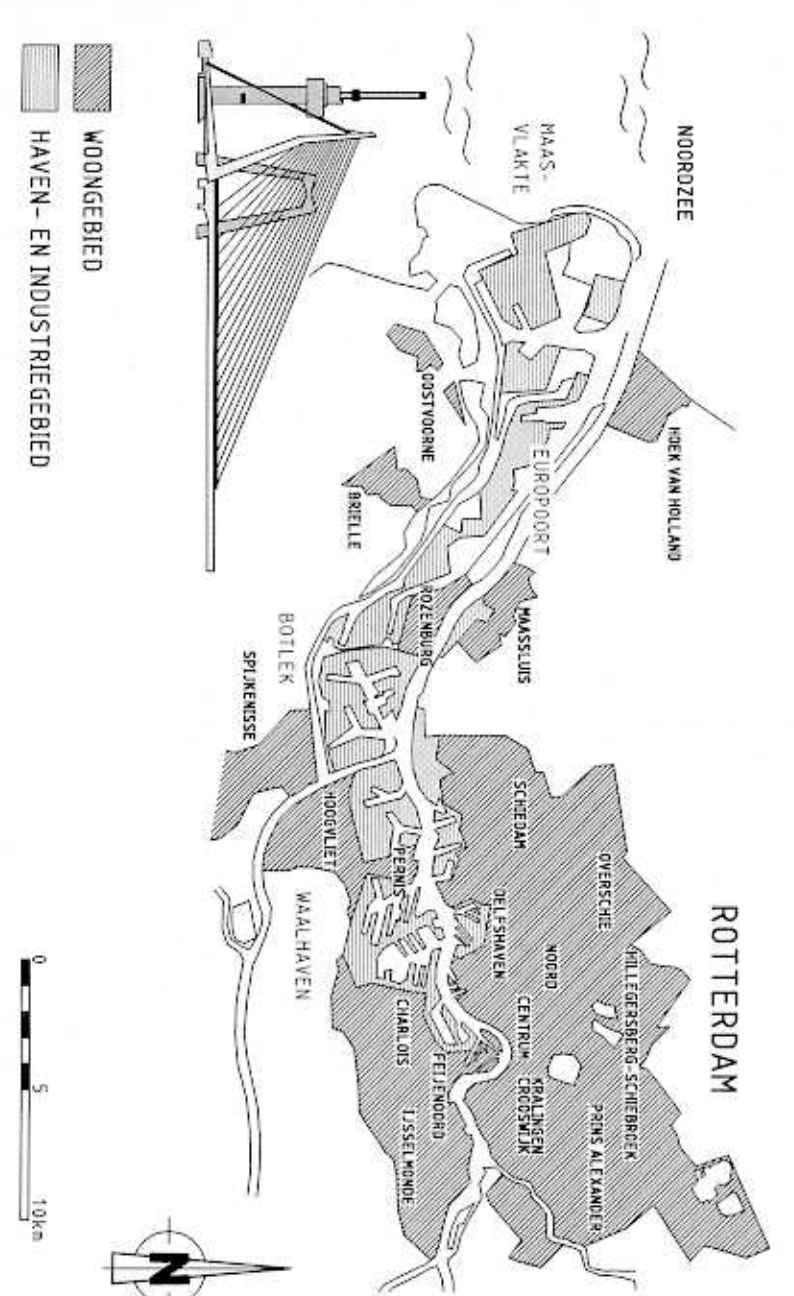

VERSIE

1		
2		
Bestandsnaam: 21.78-W-----VFW-wocerip.dwg



Gemeentewerken

Ingenieurbureau

CHARLOIS

ONTSLUITINGSWEG CHARLOISE LAGEDIJK
D101 EDINGH

DWARSPROFIELEN

1. IVANOV
[Signature]
Boris

78-R-0740 0