

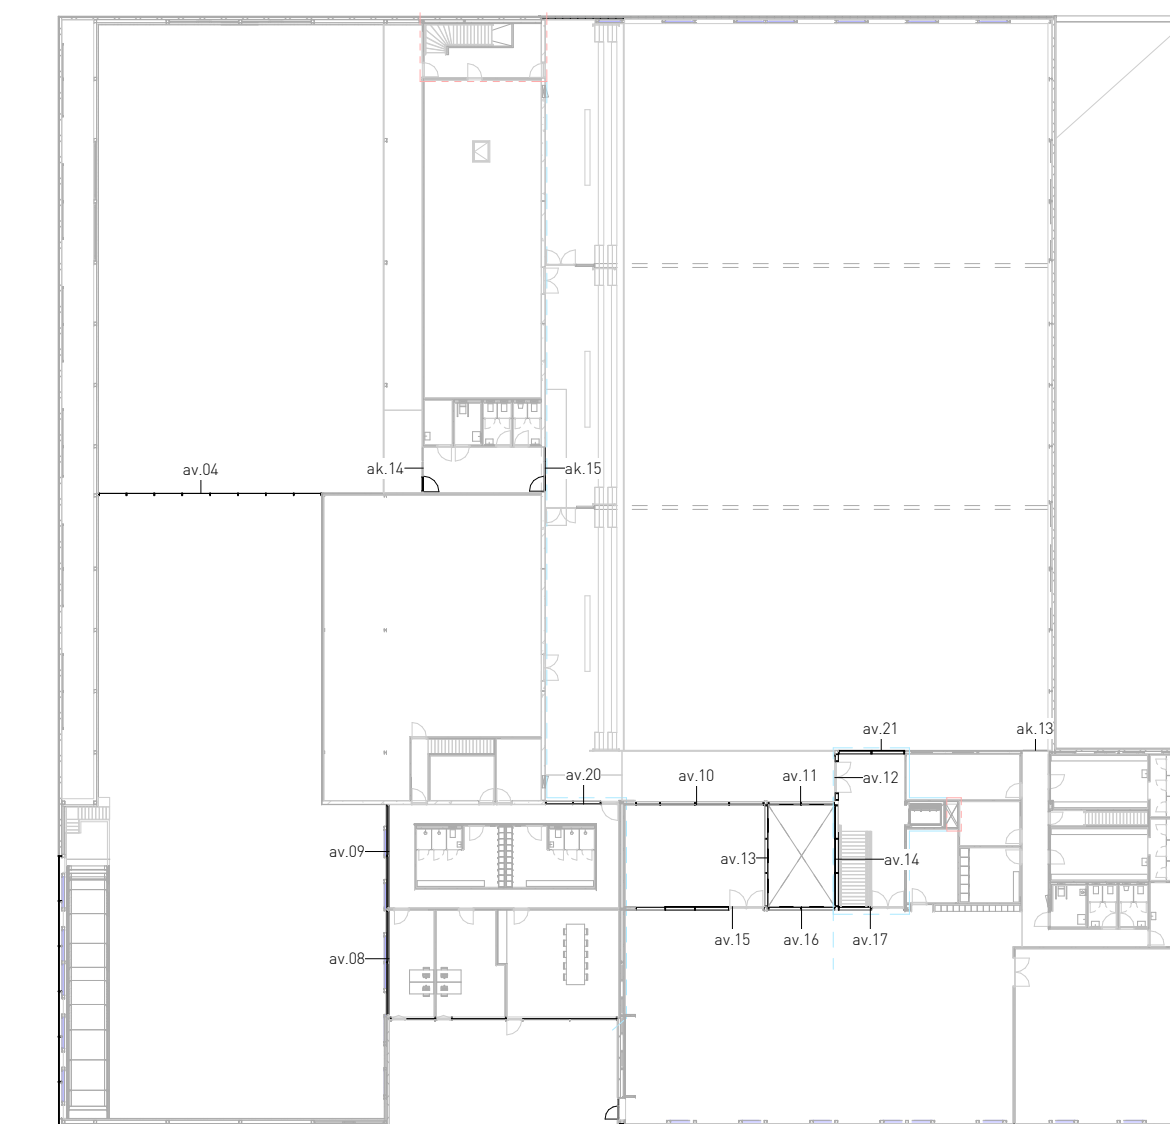
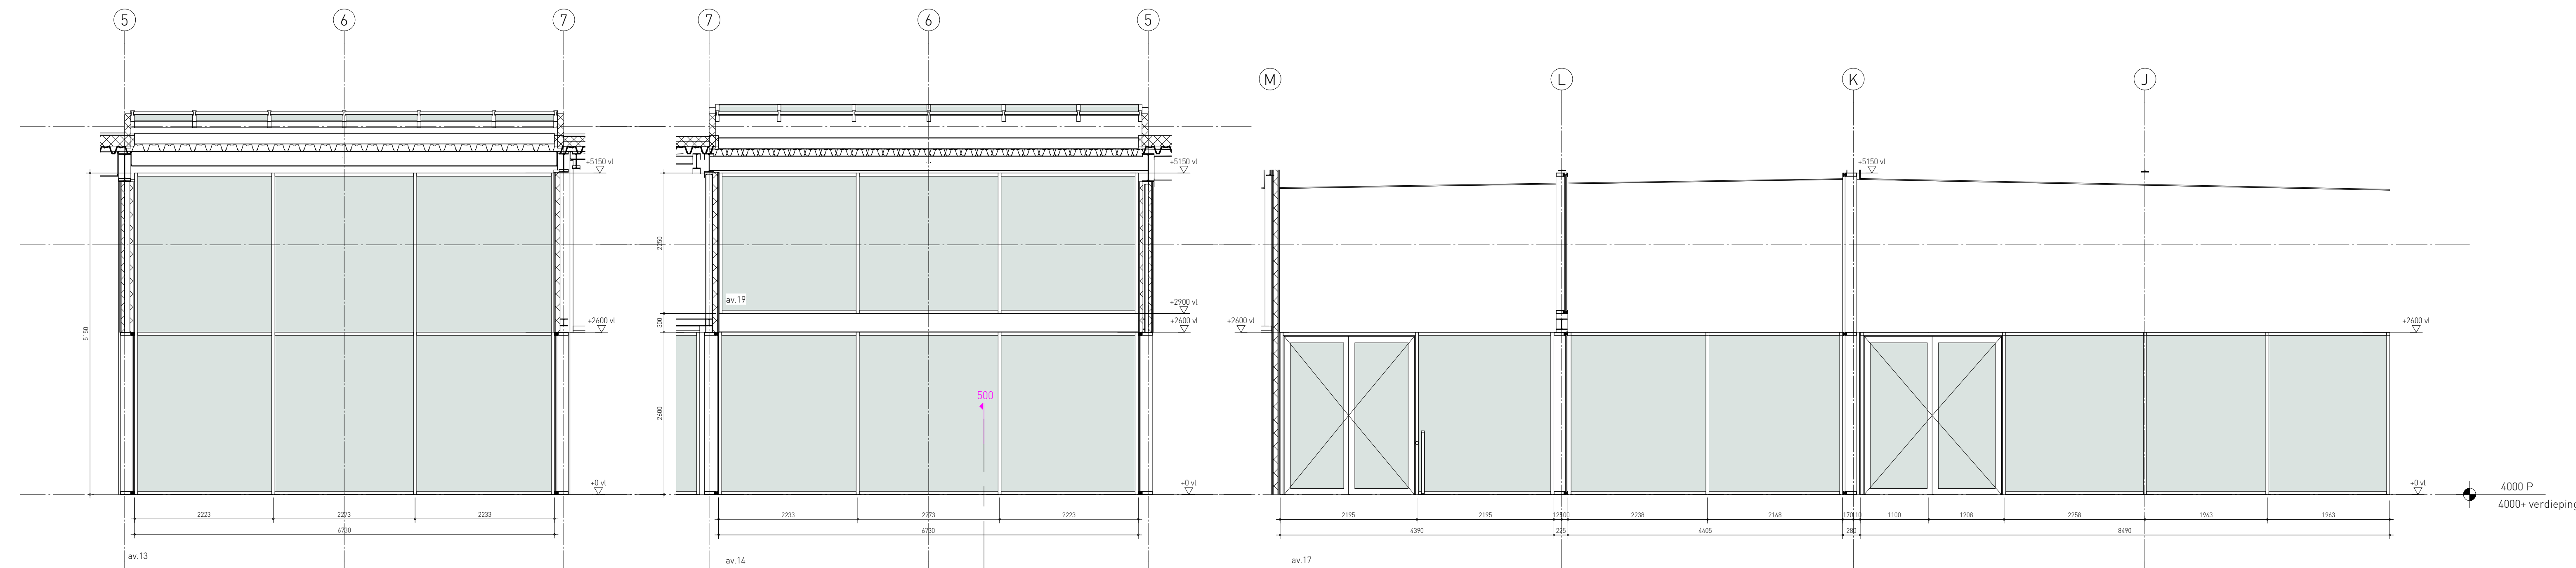
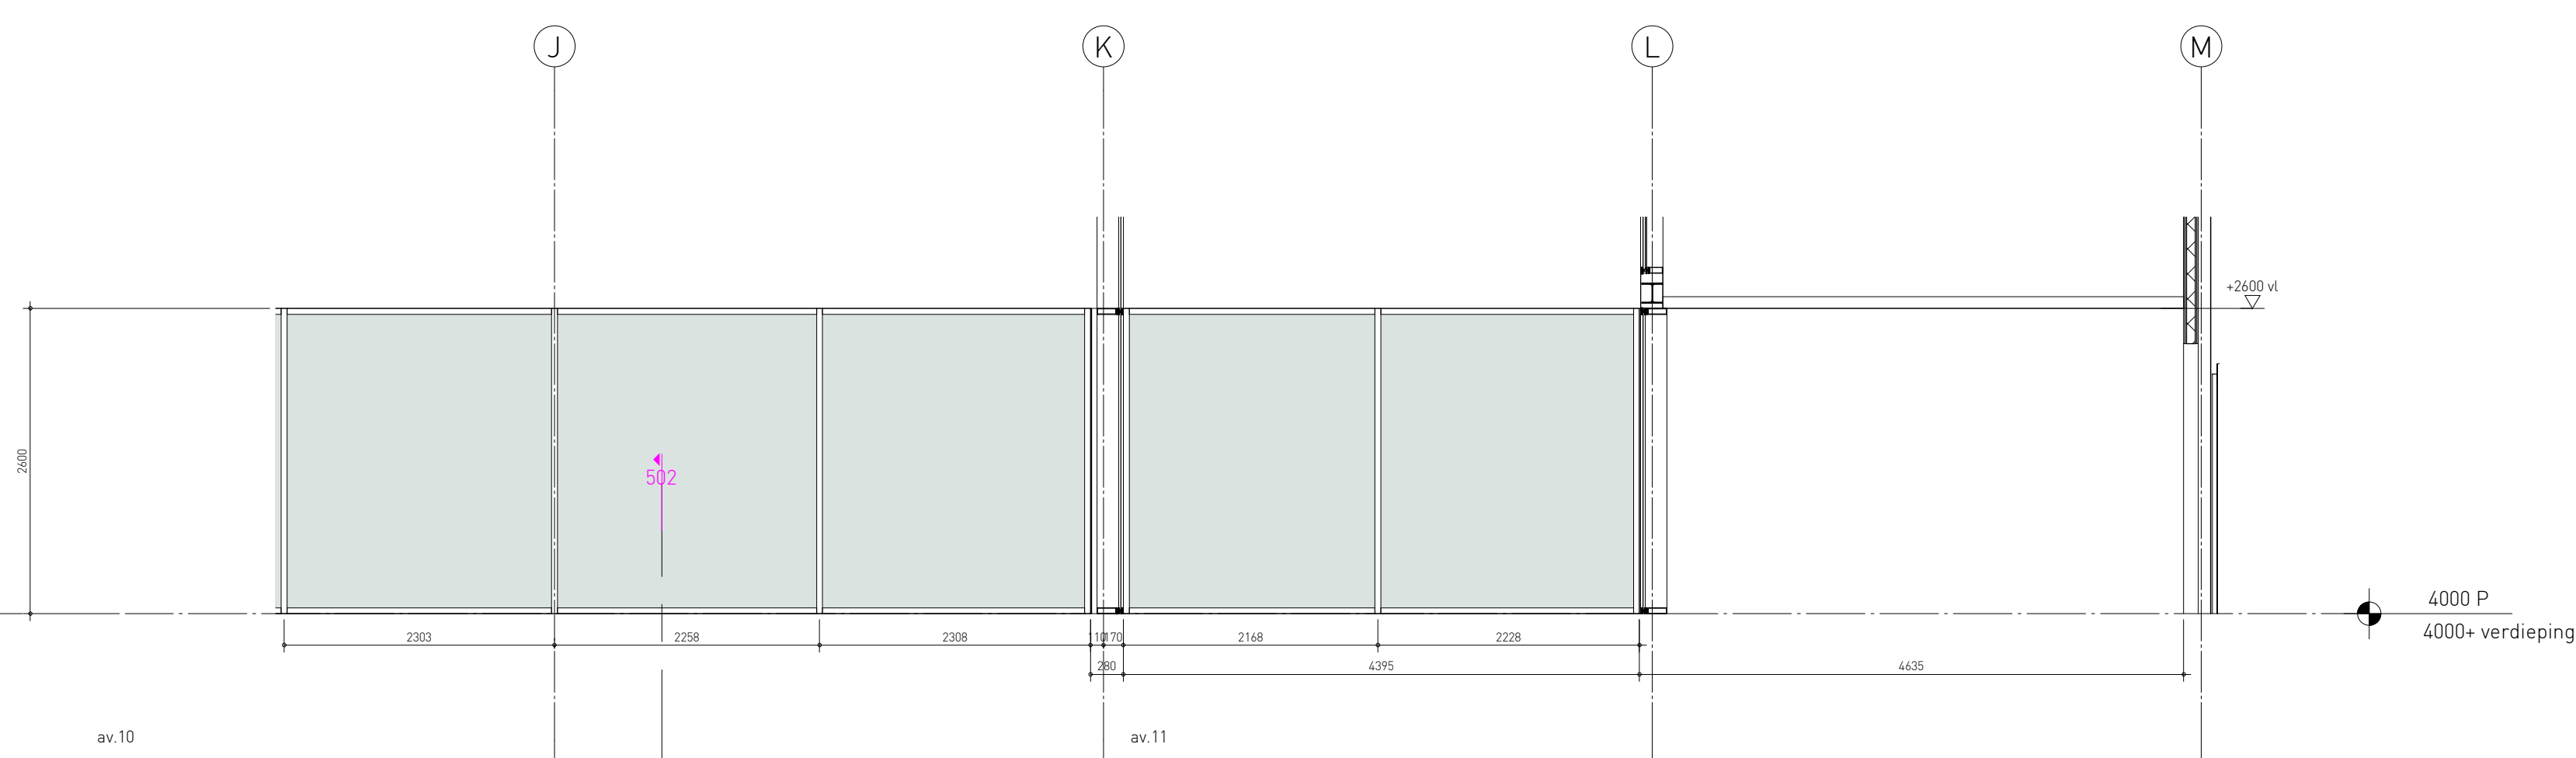
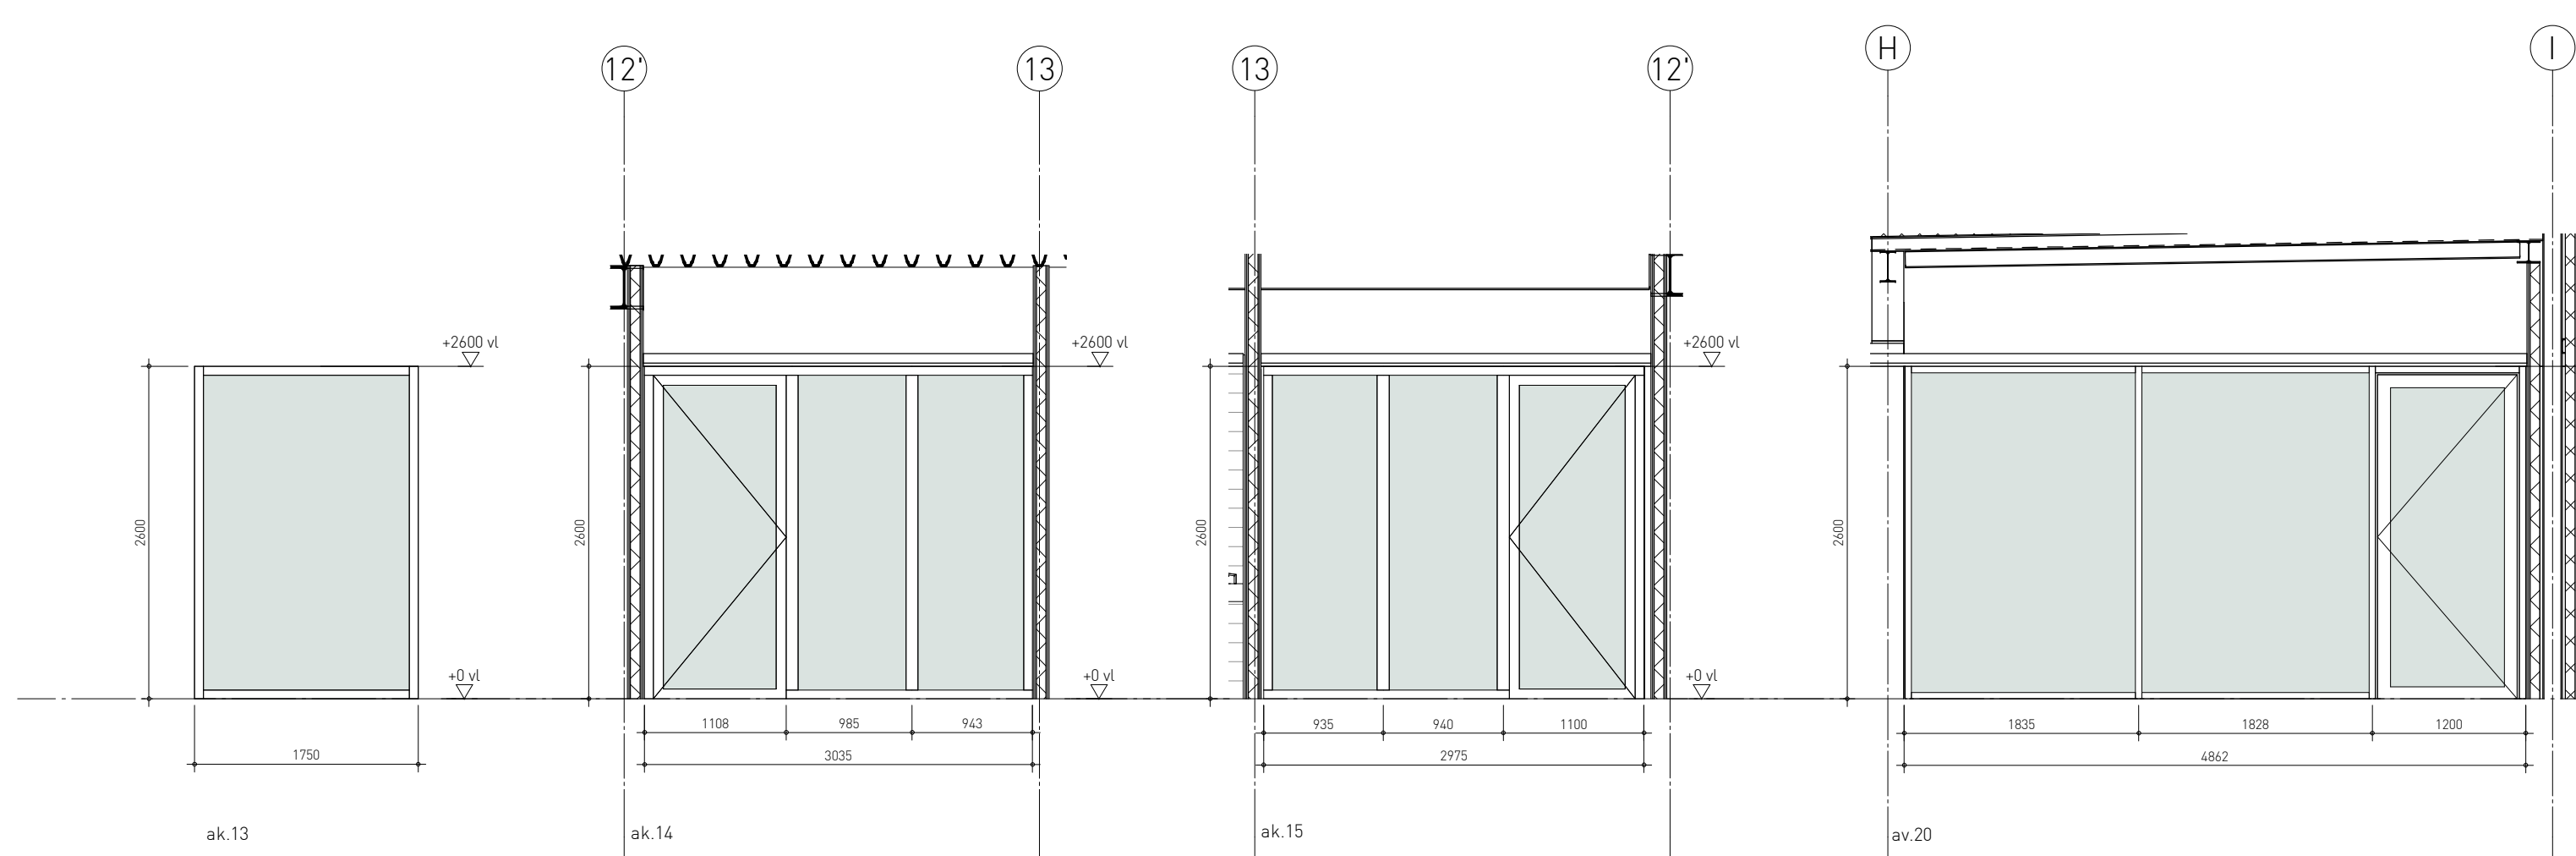
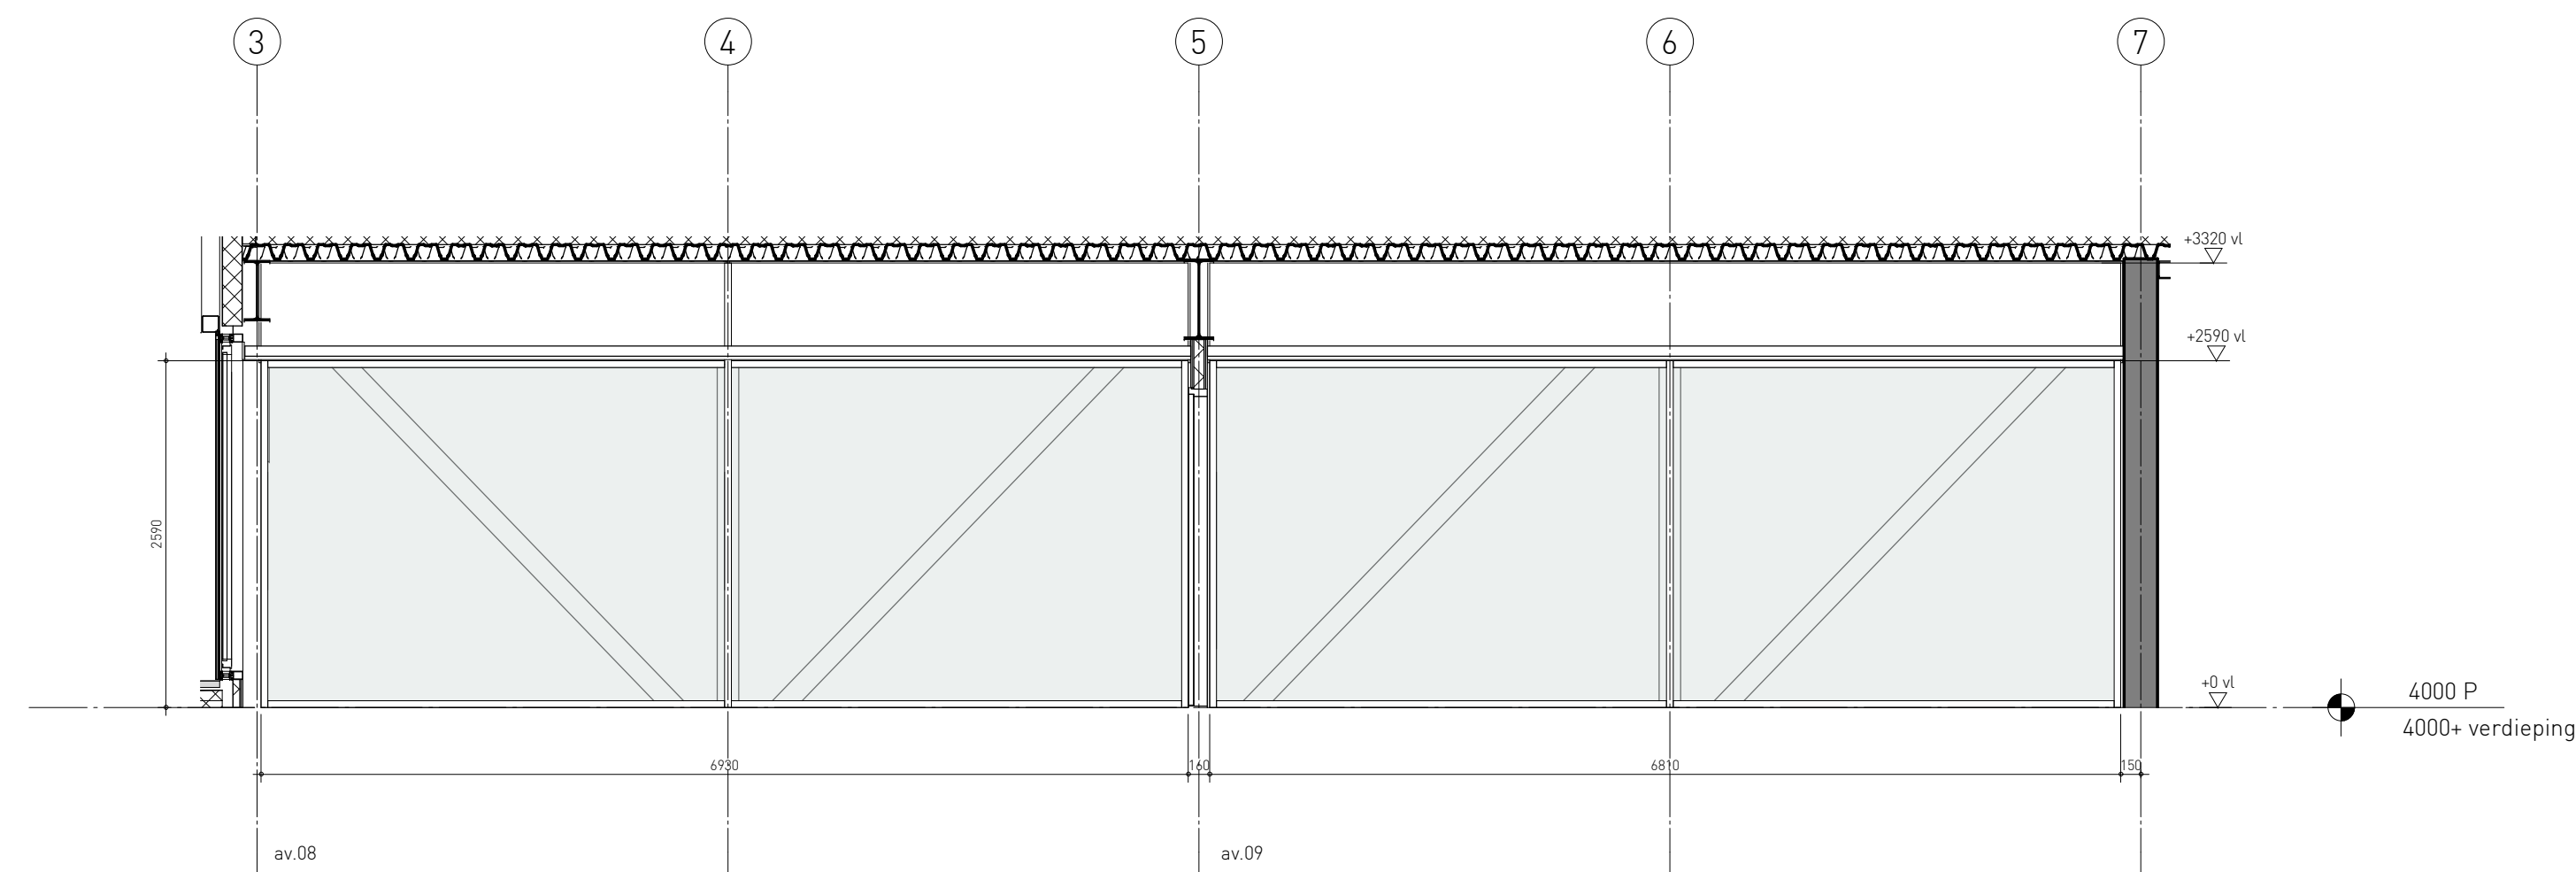
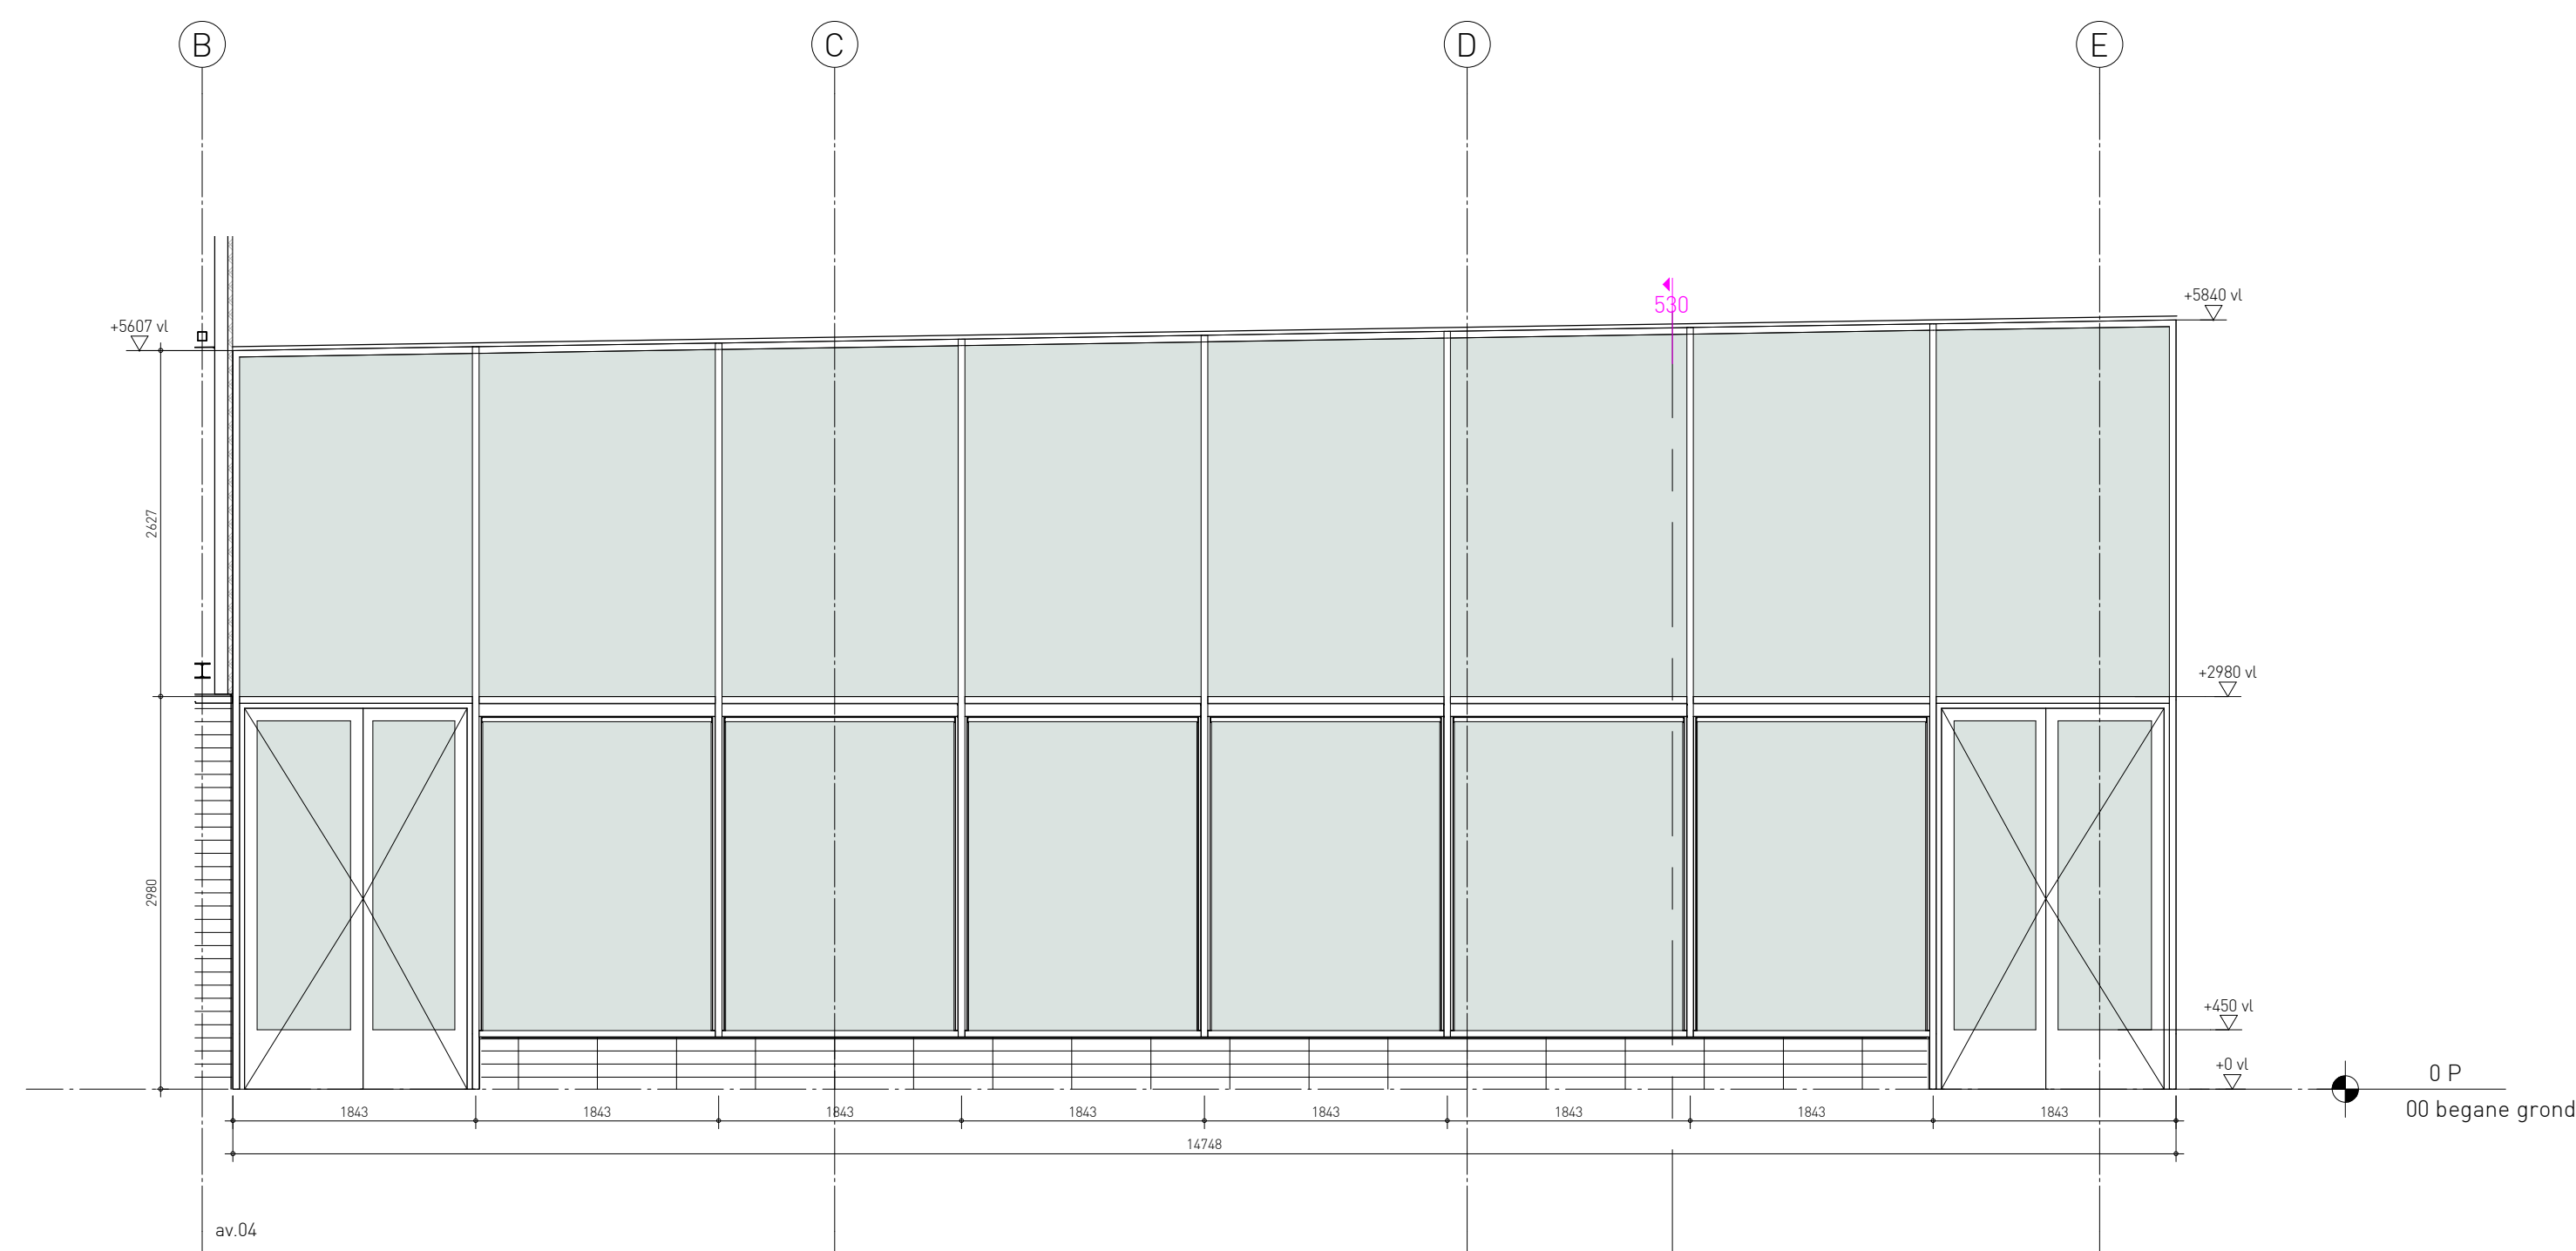
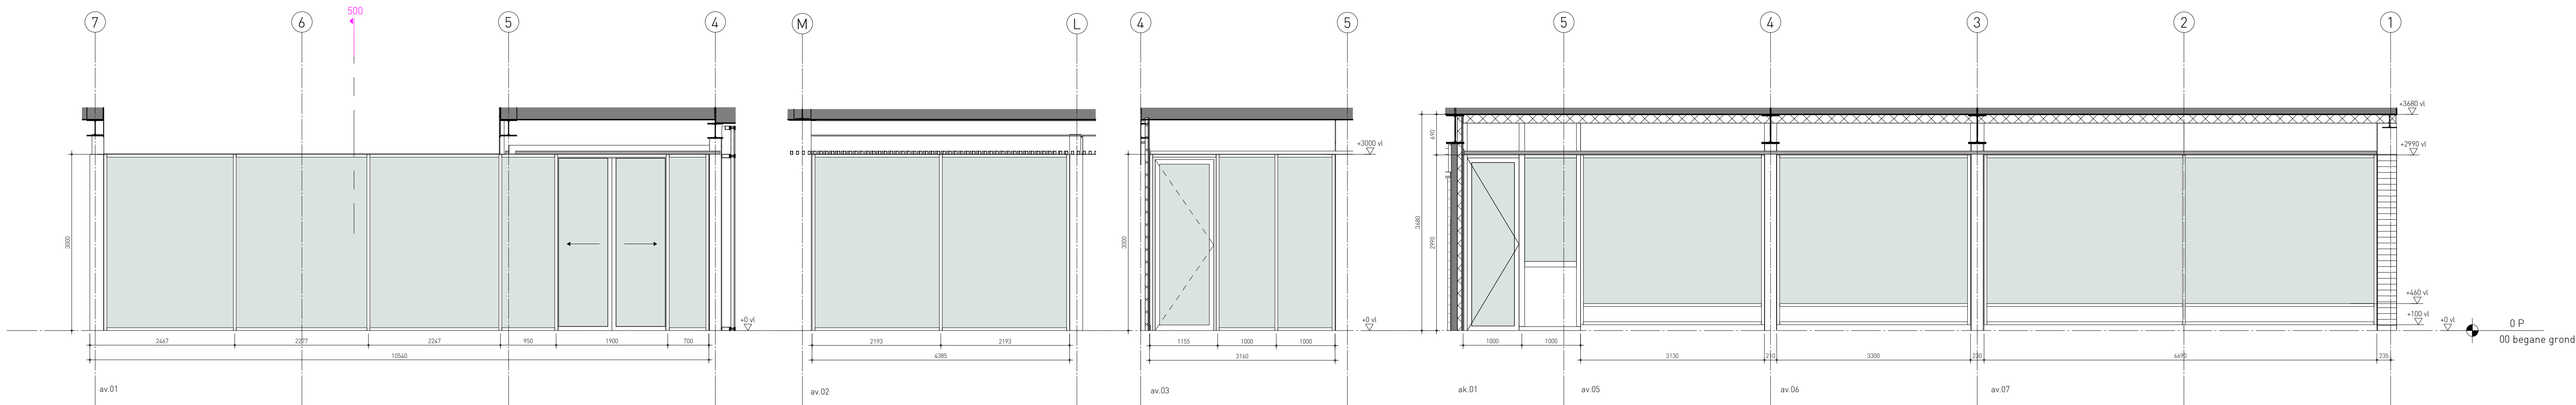


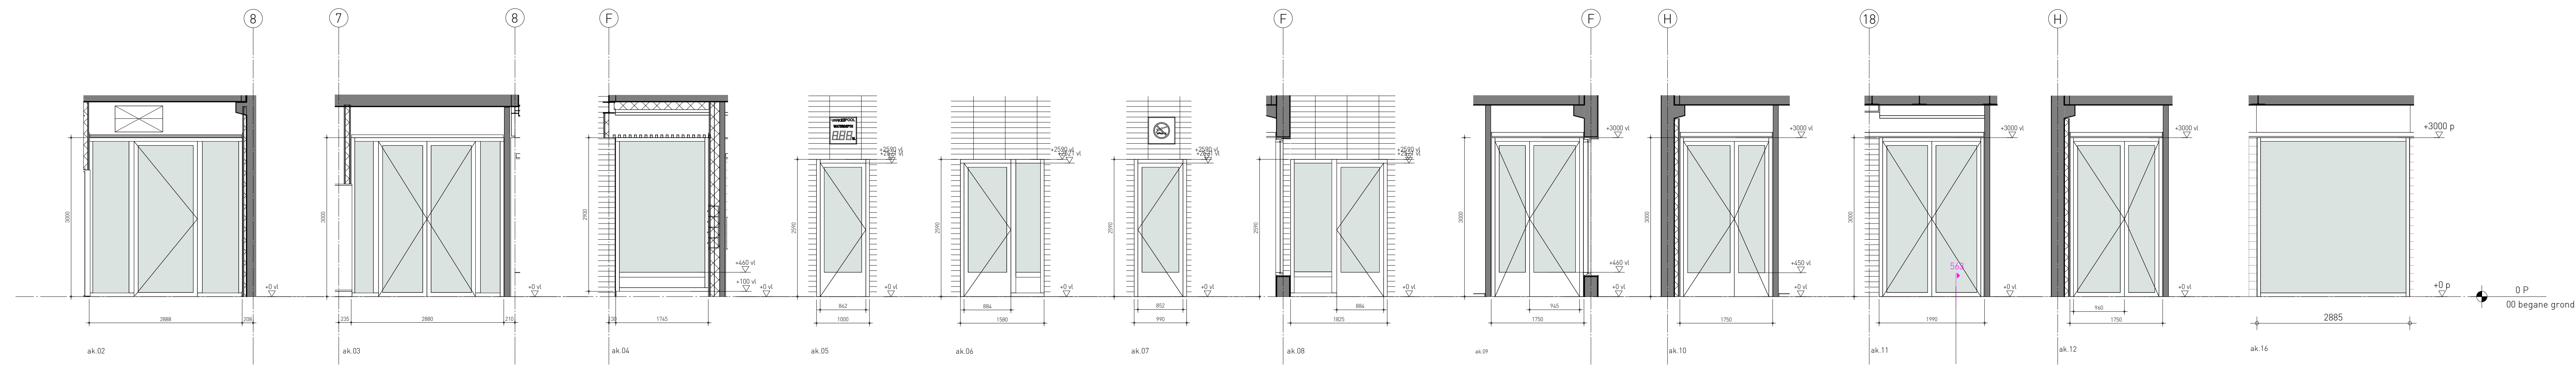

verdieping

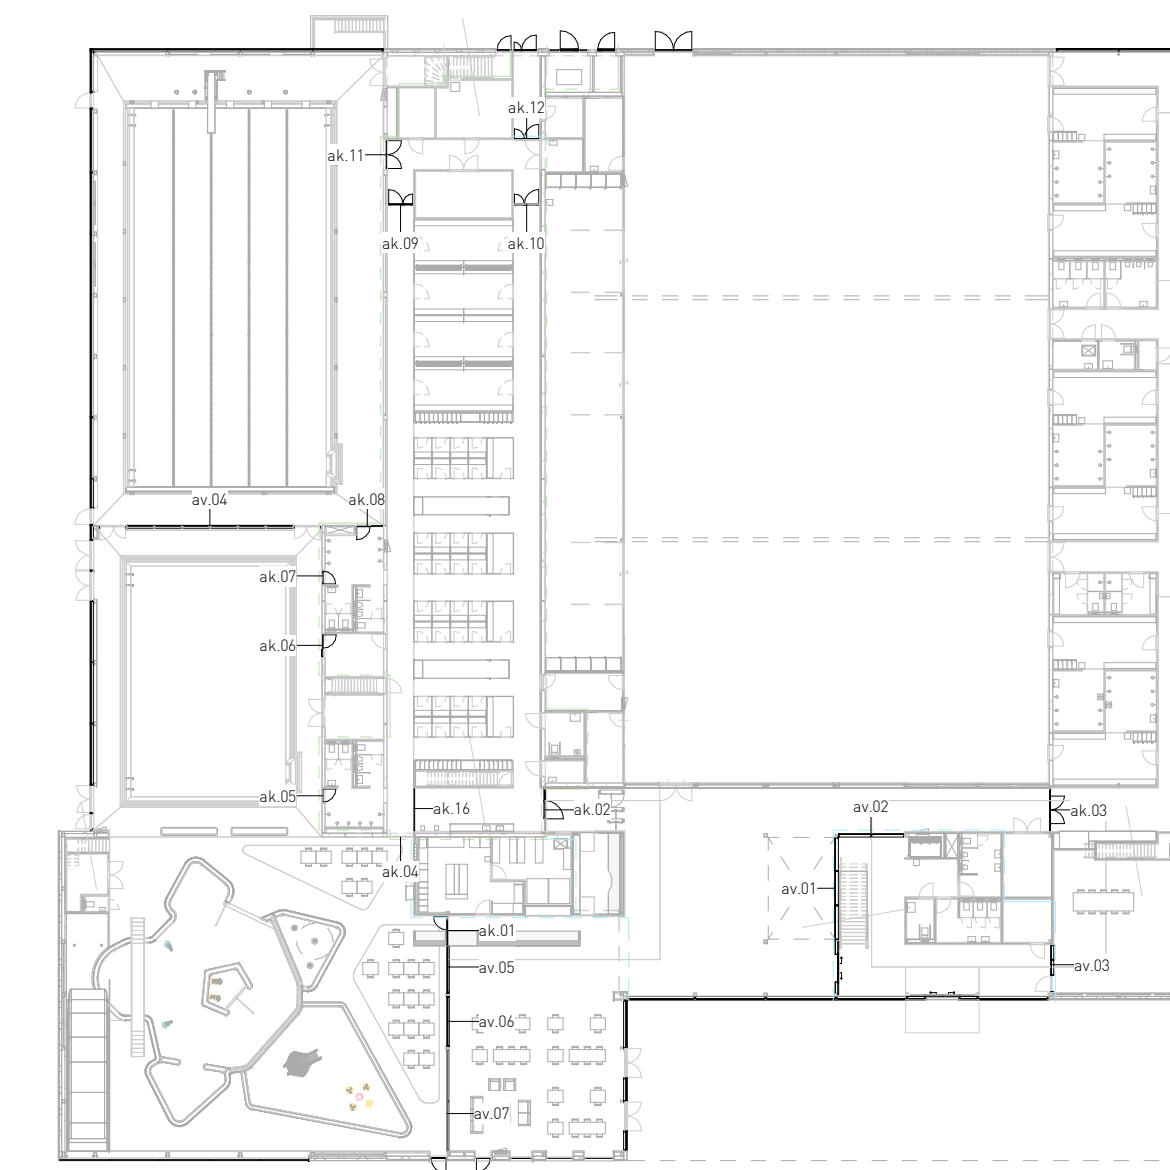

begane grond

aluminium kozijnen, binnen			aluminium kozijnen, binnen		
merk	omschrijving	brandwerendheid	merk	omschrijving	brandwerendheid
ak.01	AD570H		av.01	FW50	E30
ak.02	AD580 FR60	EW60	av.02	FW50	E30
ak.03	AD565		av.03	FW50	E30
ak.04	AD580 FR60	EW60	av.04	FW50	
ak.05	AD580 FR60	EW60	av.05	FW50	
ak.06	AD580 FR60	EW60	av.06	FW50	
ak.07	AD580 FR60	EW60	av.07	FW50	
ak.08	AD580 FR60	EW60	av.08	FW50	
ak.09	AD565		av.09	FW50	
ak.10	AD565		av.10	FW50	
ak.11	AD580 FR60	EW60	av.11	FW50	
ak.12	AD565	E30	av.12	FW50	E30
ak.13	AD565		av.13	FW50	
ak.14	AD570H		av.14	FW50	E30
ak.15	AD565	E30	av.15	FW50	
ak.16	AD565		av.16	FW50	
			av.17	FW50	E30
			av.18	FW50	
			av.20	FW50	E30
			av.21	FW50	E30

slangen+koenis
architecten

Plan
Onderdeel
Ontwerp
Tekend
Schaal
Datum
Gewijzigd

Sportcomplex Hellevoetsluis
overzicht aluminium binnenkozijnen
erik slangen
architect
robert de boer
1:50
25.01.2019

Project nr. 2017021 UO- 60