


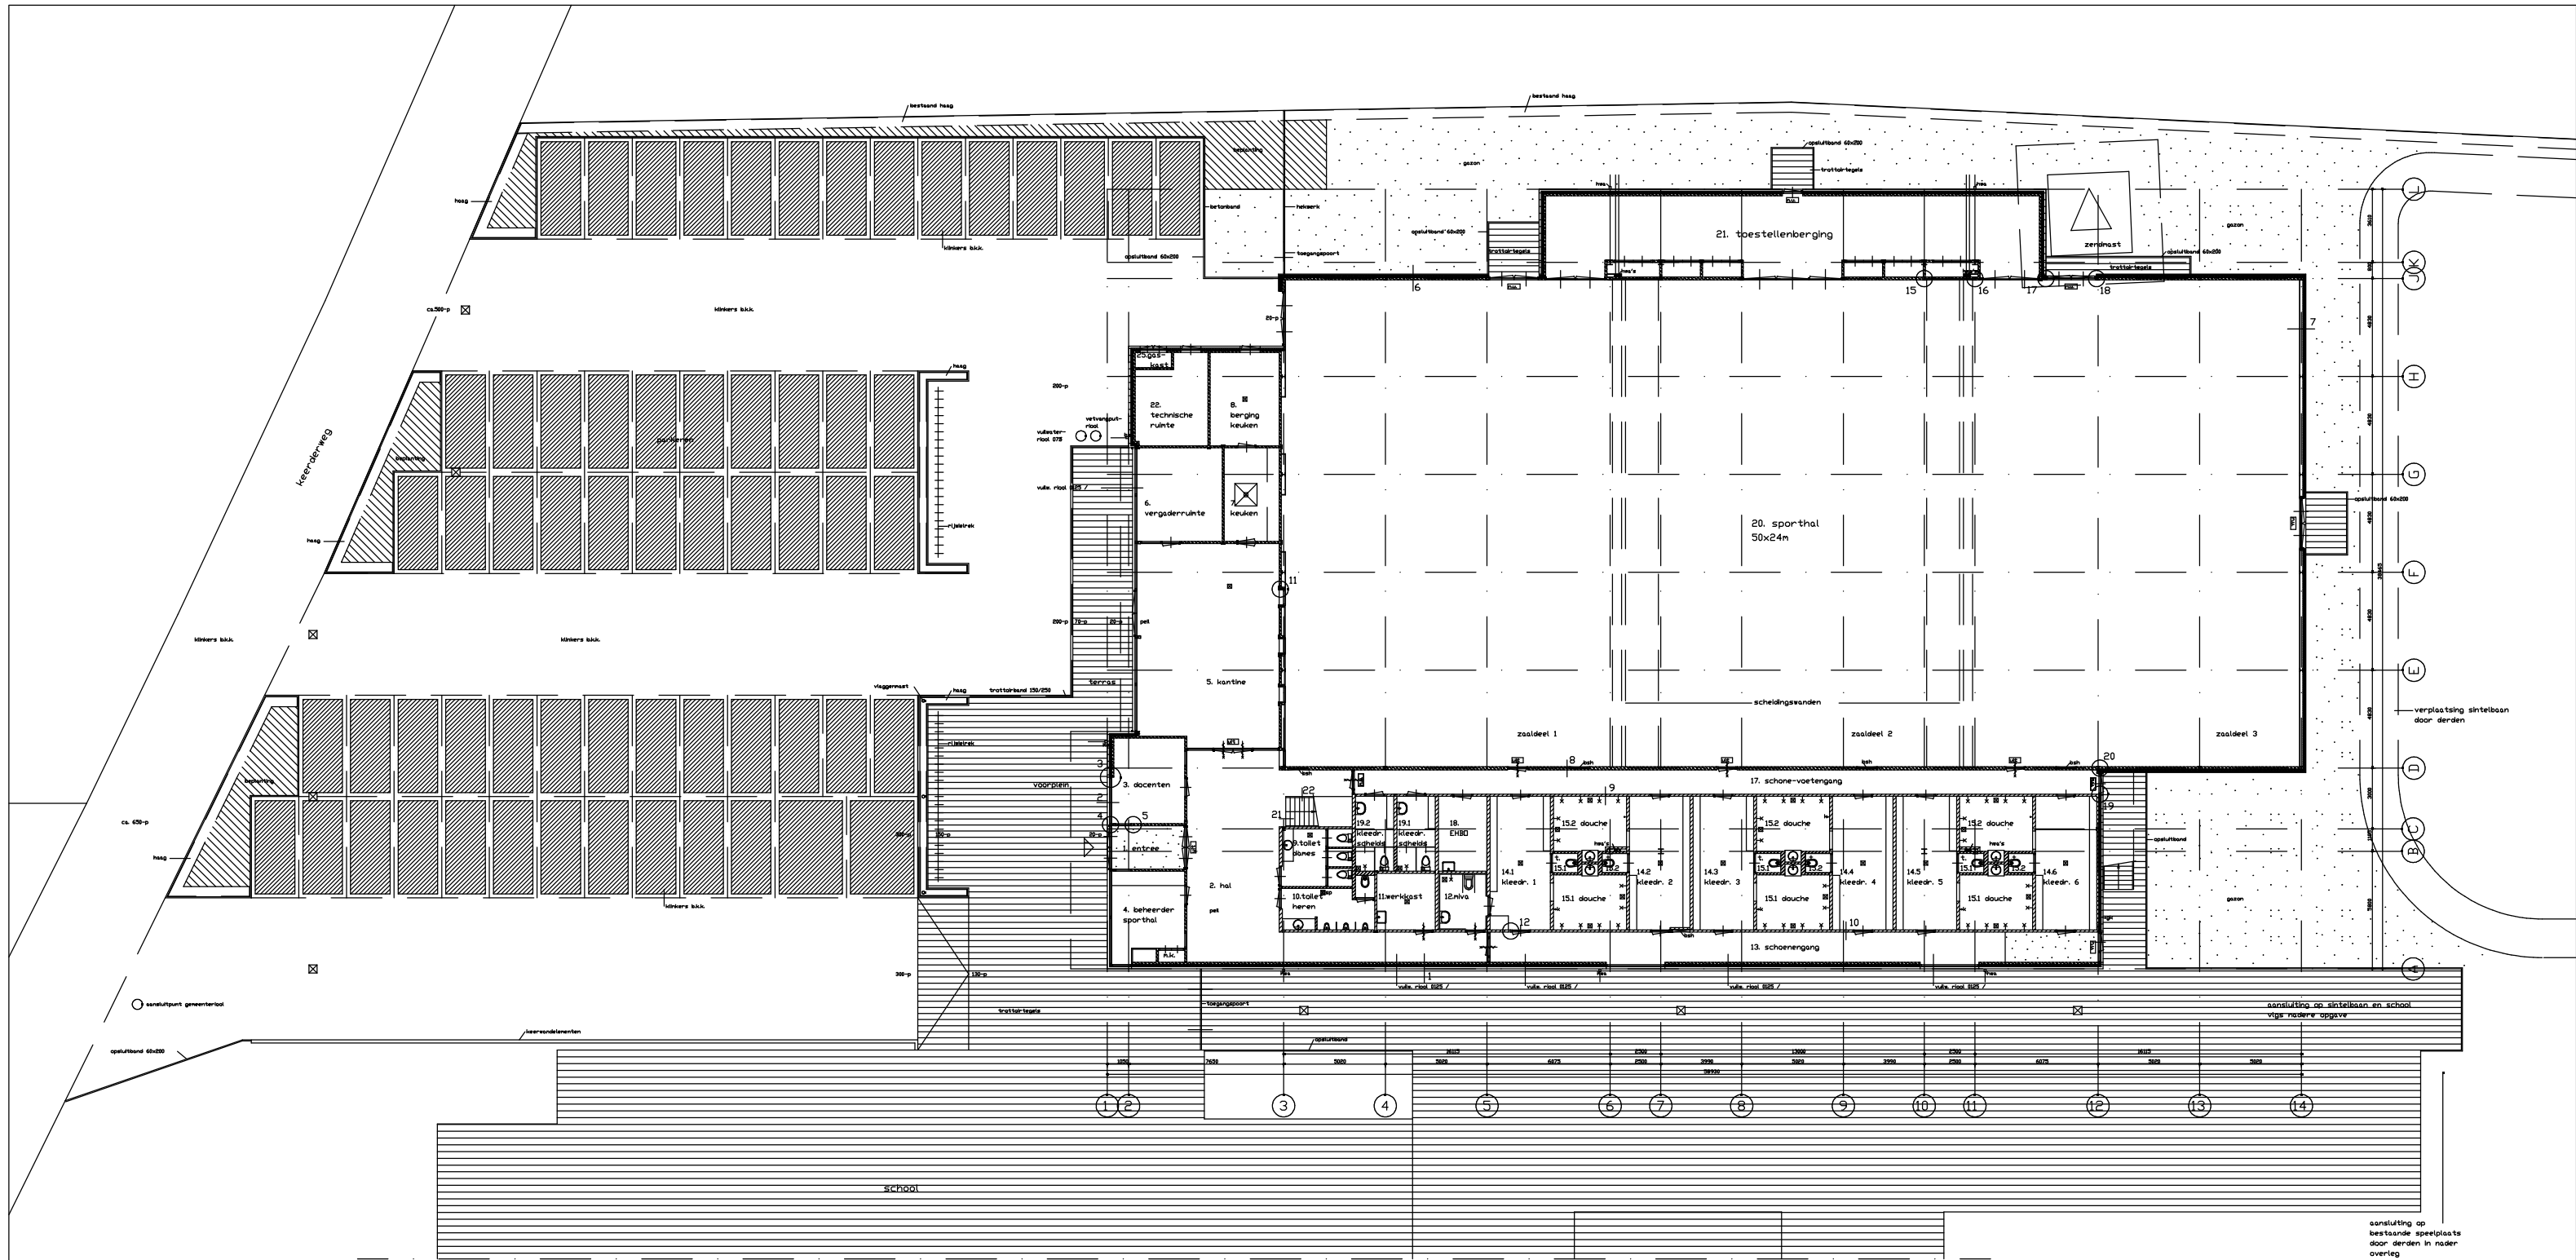

RENVODI
☒ straatkolk

 SPORTHAL EIJSDEN	B968 TER-1
 terreintekening	DATUM : 18-11-2006 SCHAAL : 1:100
 architectenbureau wehrung hbo ELZSTRAAT 9 601 JV BEK	tel. 046-437076 fax 046-437088