



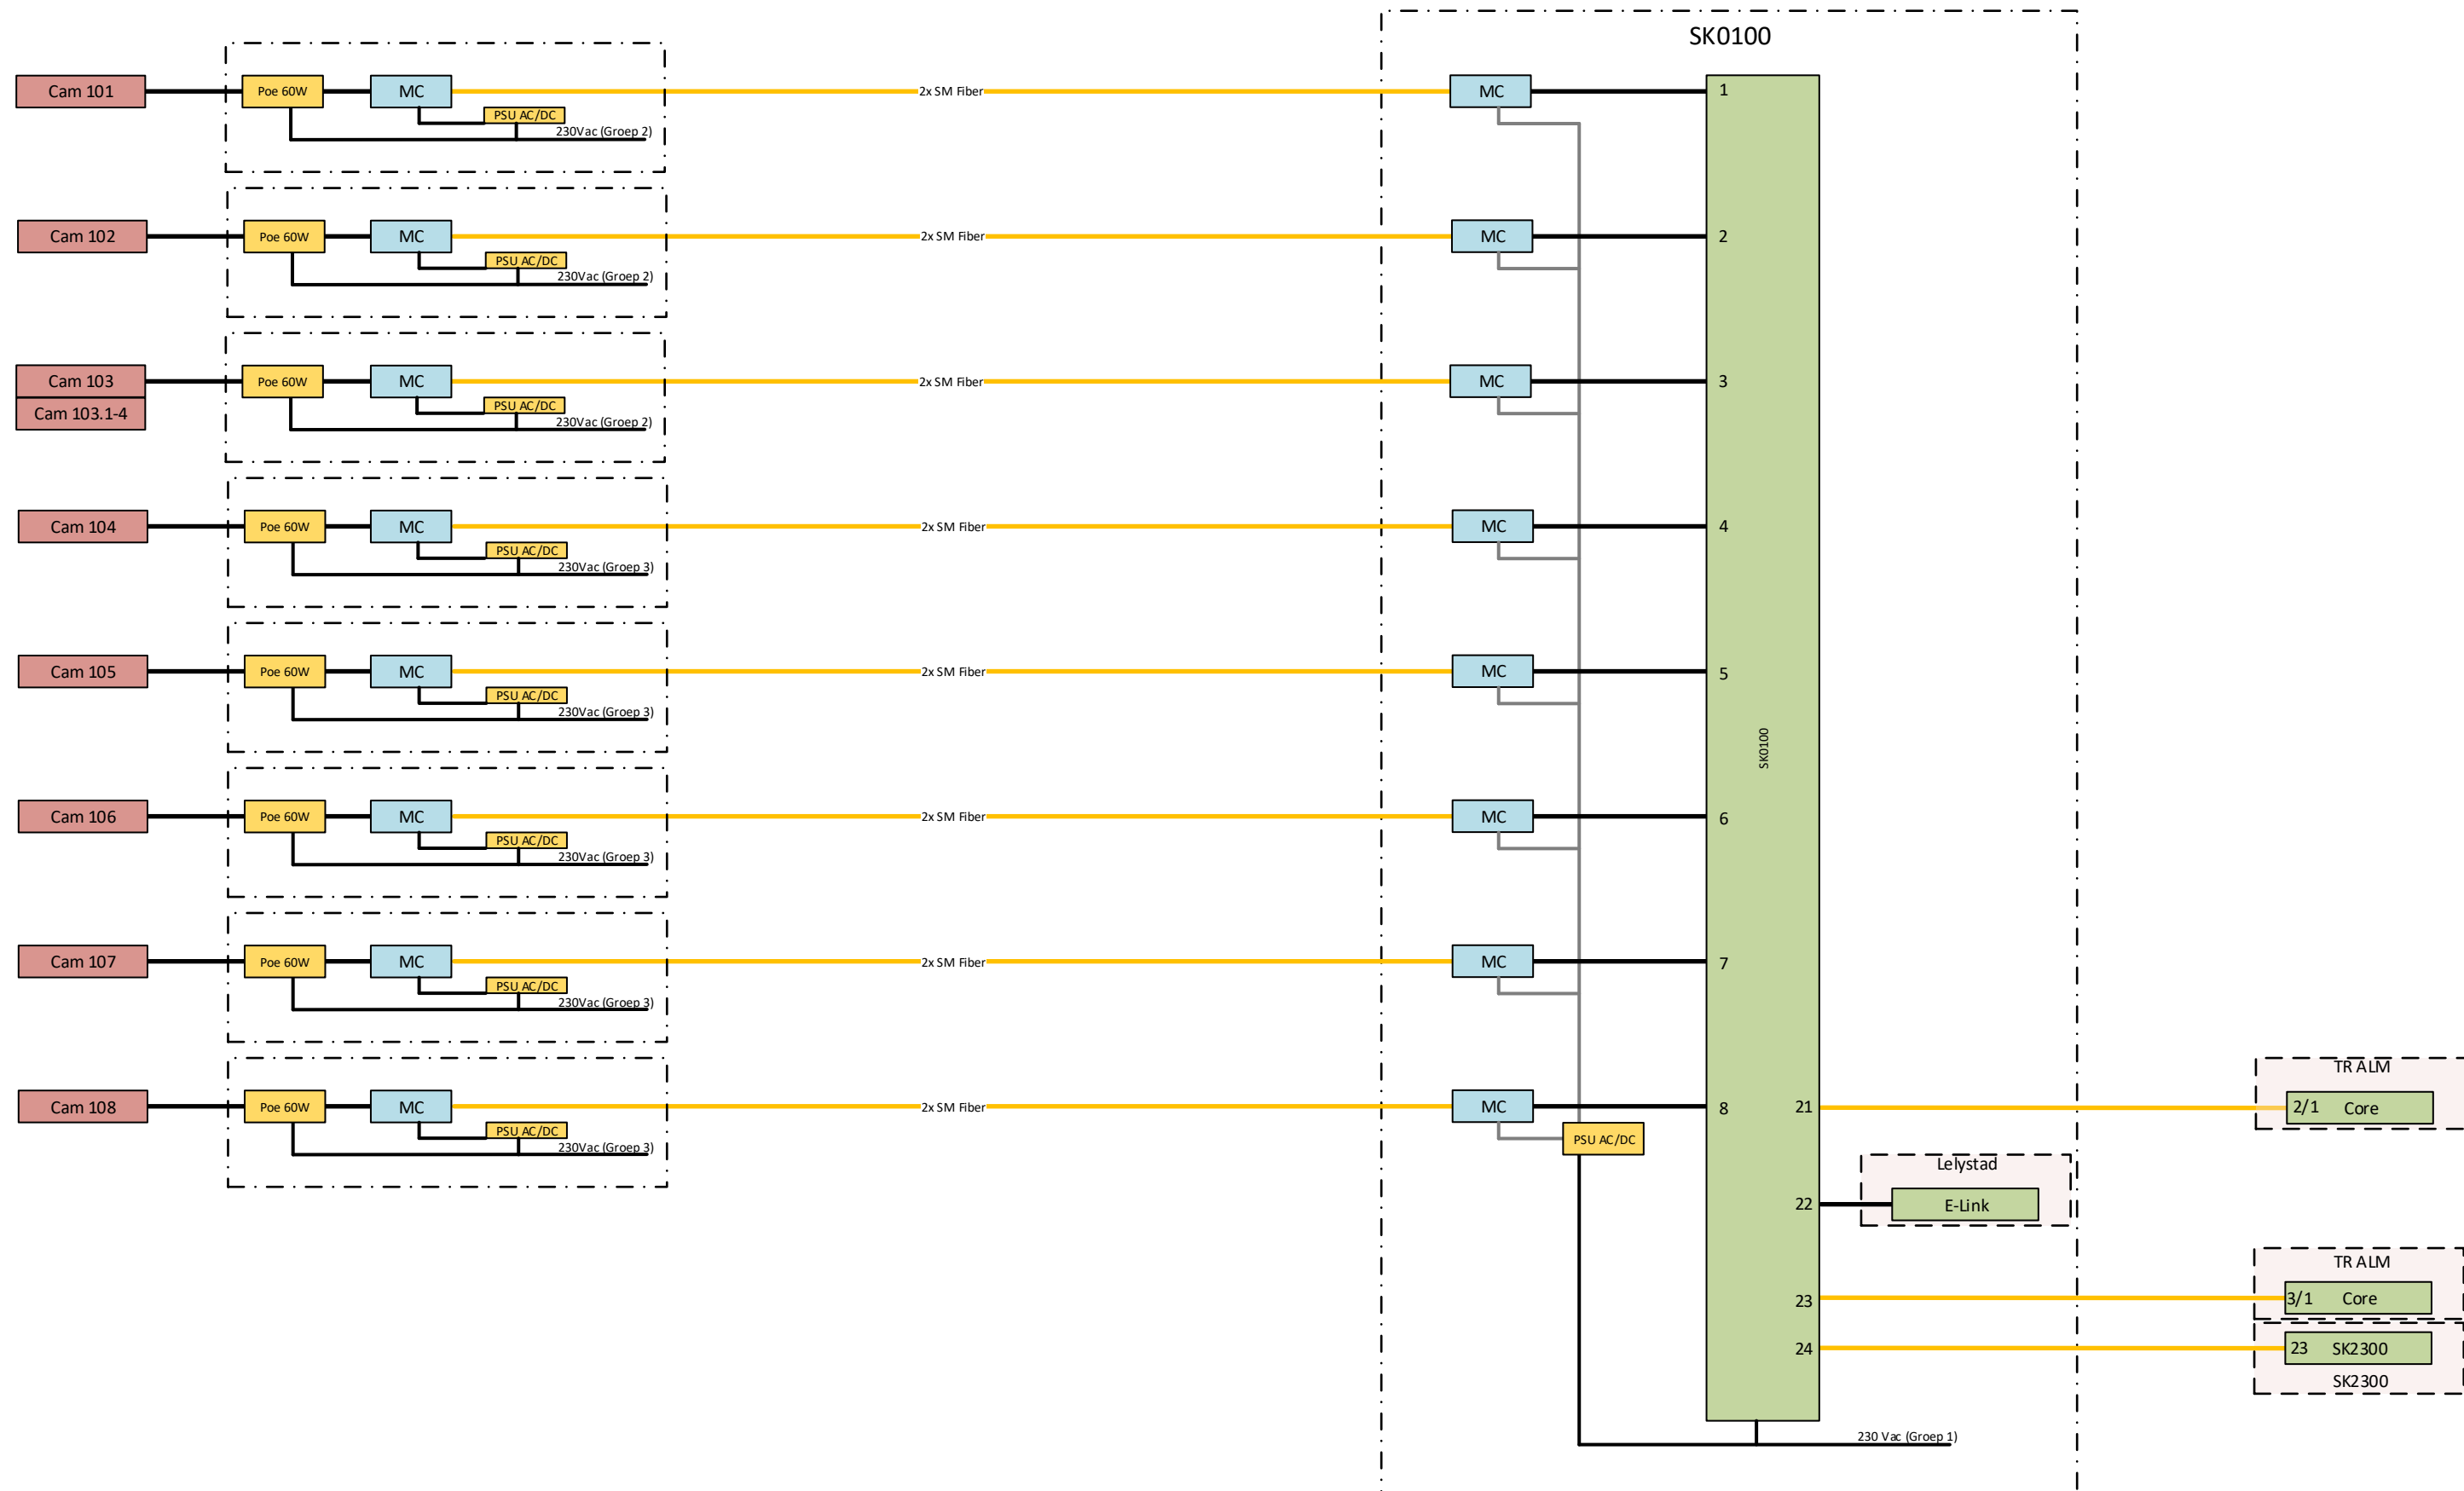

Legend

	2 x Singlemode Fiber		Conversion Interface
	1000BASE-TX = Cat 6 S-UTP		Managend Ethernet Switch
	Undefined connection		Power Supply
	Cabinet / Junction Box		Server / Workstation
			Edge Device
			Screen


 integrated security projects		Schutweg 13b, 5145 NP Waalwijk Postbus 474, 5140 AL Waalwijk Nederland T: +31 (0) 416 74 50 74 I: www.vision-isp.nl E: info@vision-isp.nl	
Project: Gem Almere		Datum: 01-09-2020	
Onderwerp: System Diagram (SK0100)		Versie: 1/14 OA	
Project nummer: -		Engineer: M. Drost	
Nummer: 2019081612-006		Projectleider: M. Hopstaken	

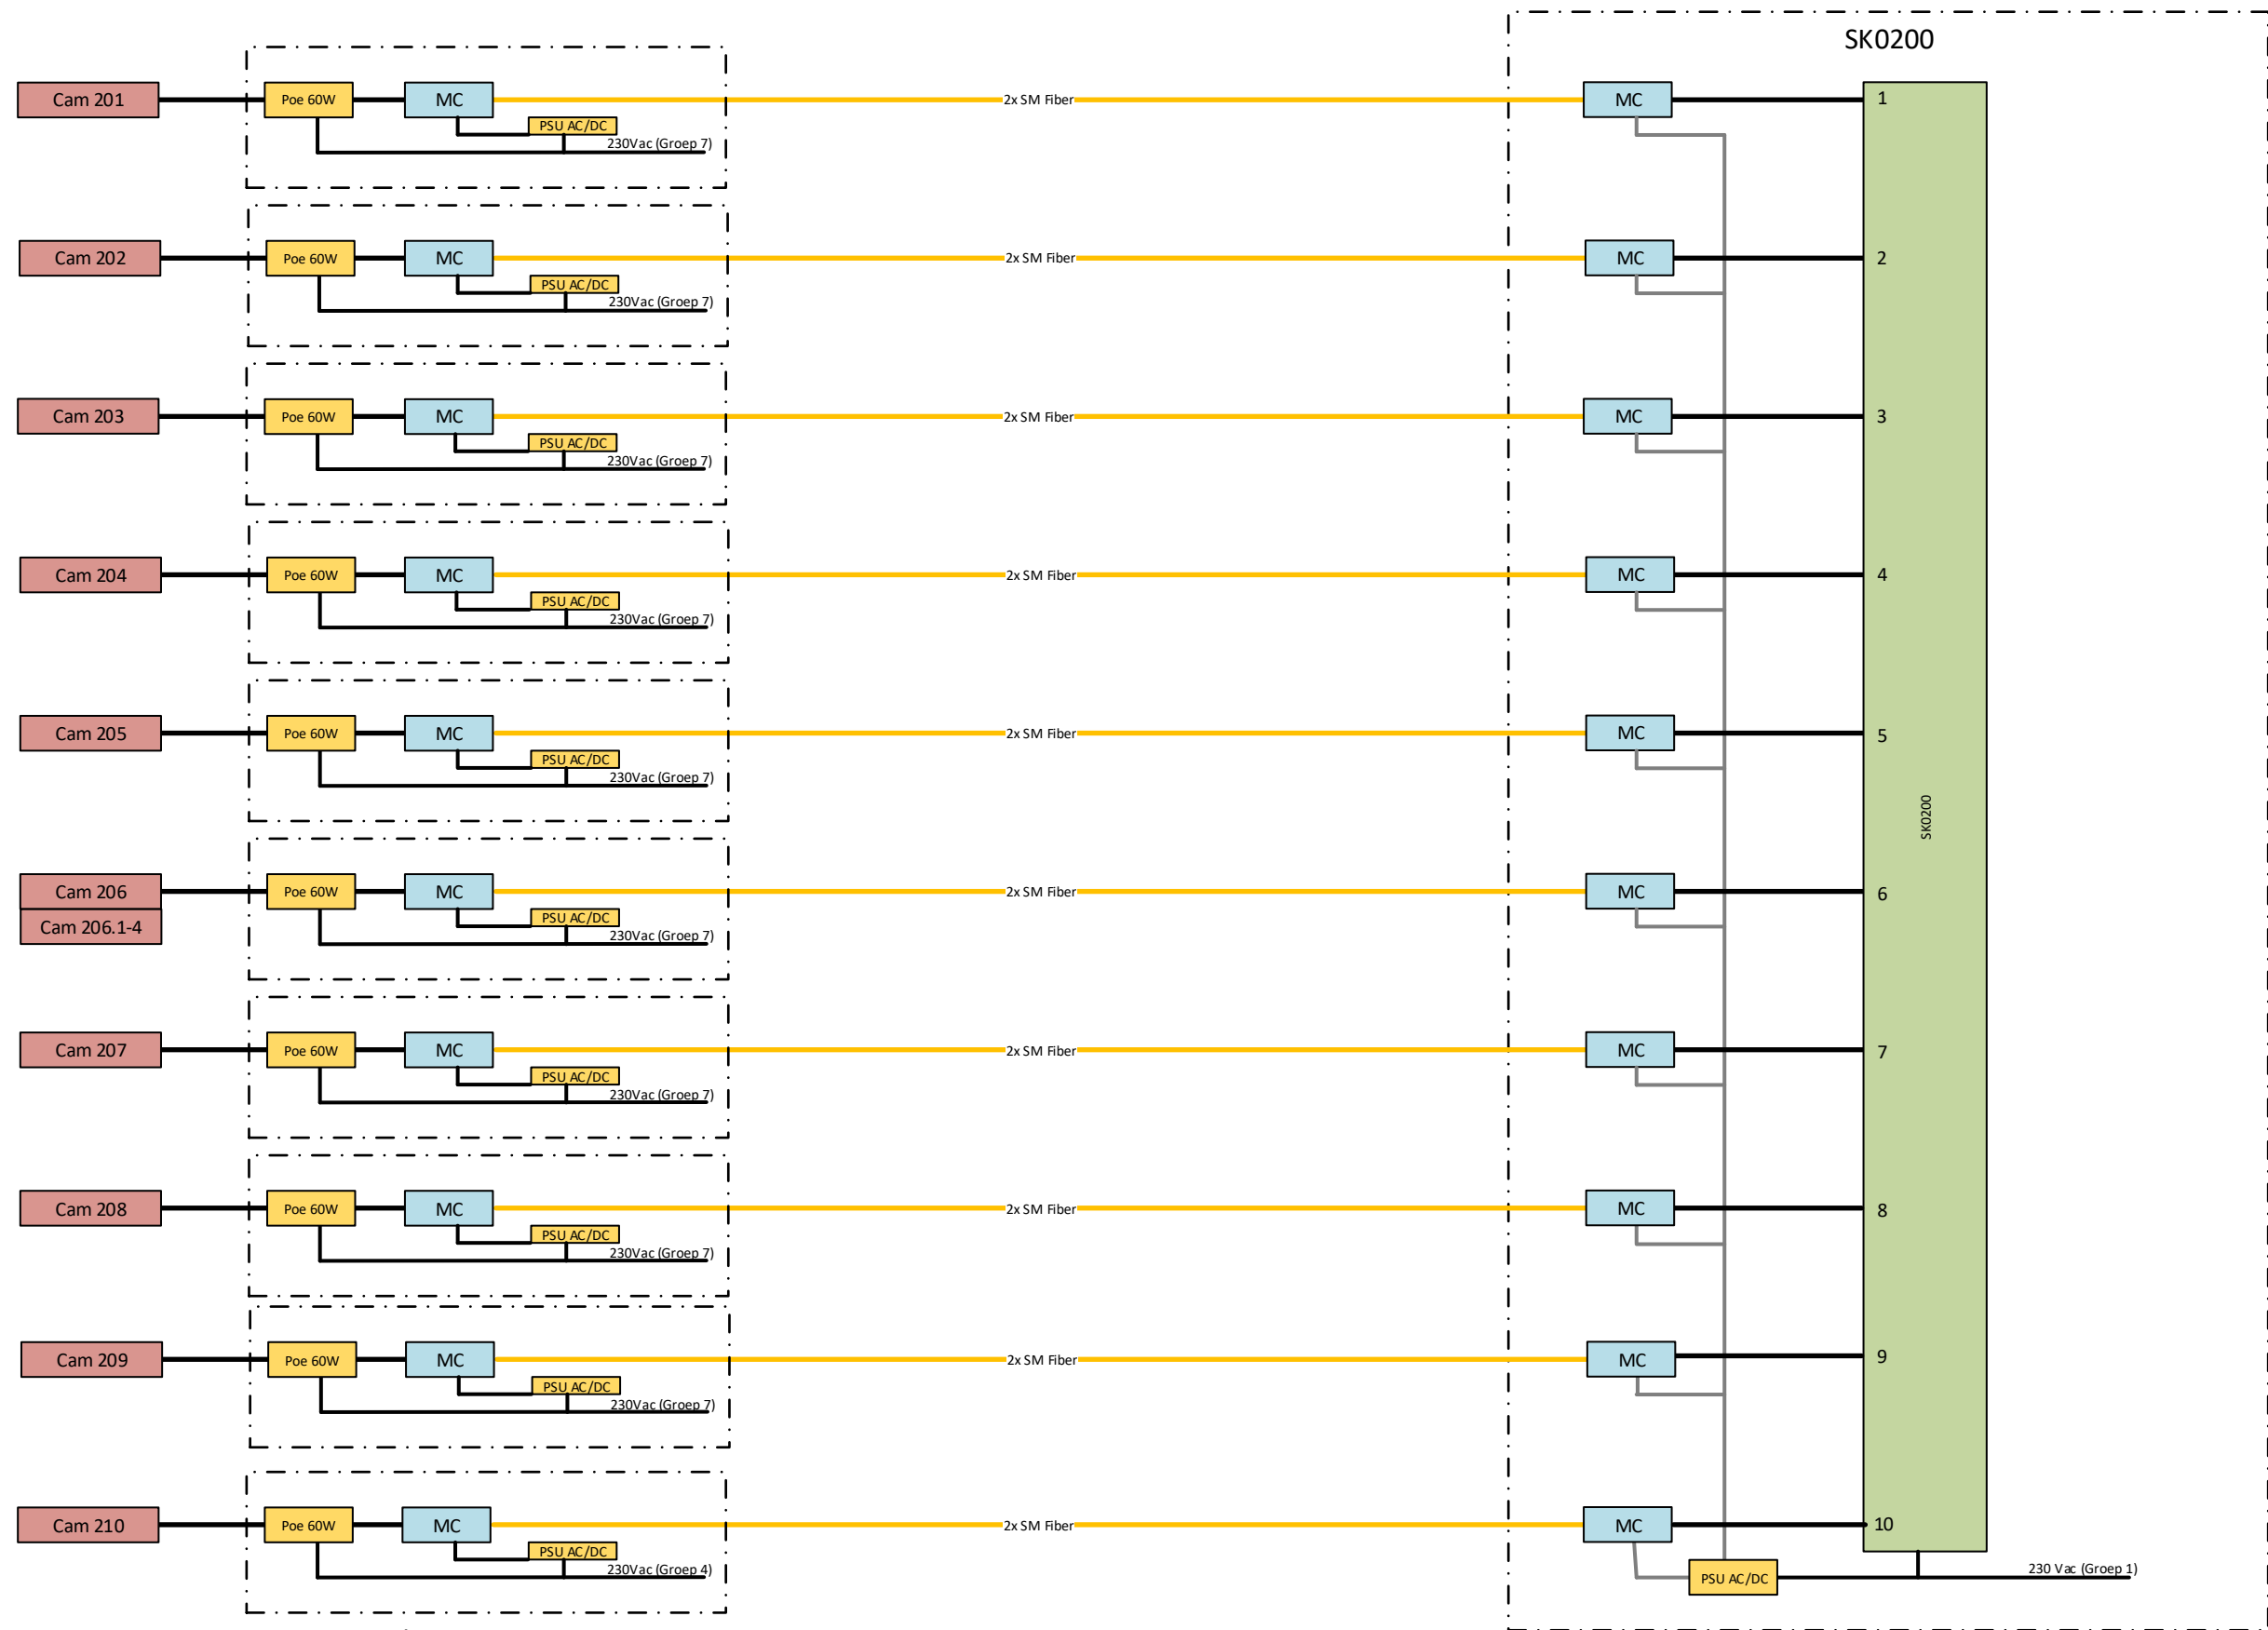

Legend

	2 x Singlemode Fiber		Conversion Interface
	1000BASE-TX = Cat 6 S-UTP		Managend Ethernet Switch
	Undefined connection		Power Supply
	Cabinet / Junction Box		Server / Workstation
			Edge Device
			Screen

 integrated security projects		Schutweg 13b, 5145 NP Waalwijk Postbus 474, 5140 AL Waalwijk Nederland T: +31 (0) 416 74 50 74 I: www.vision-isp.nl E: info@vision-isp.nl	
Project: Gem Almere		Datum: 01-09-2020	
Onderwerp: System Diagram (SK0200 1/2)		Versie: 2/14 OA	
Project nummer: -		Engineer: M. Drost	
Nummer: 2019081612-006		Projectleider: M. Hopstaken	

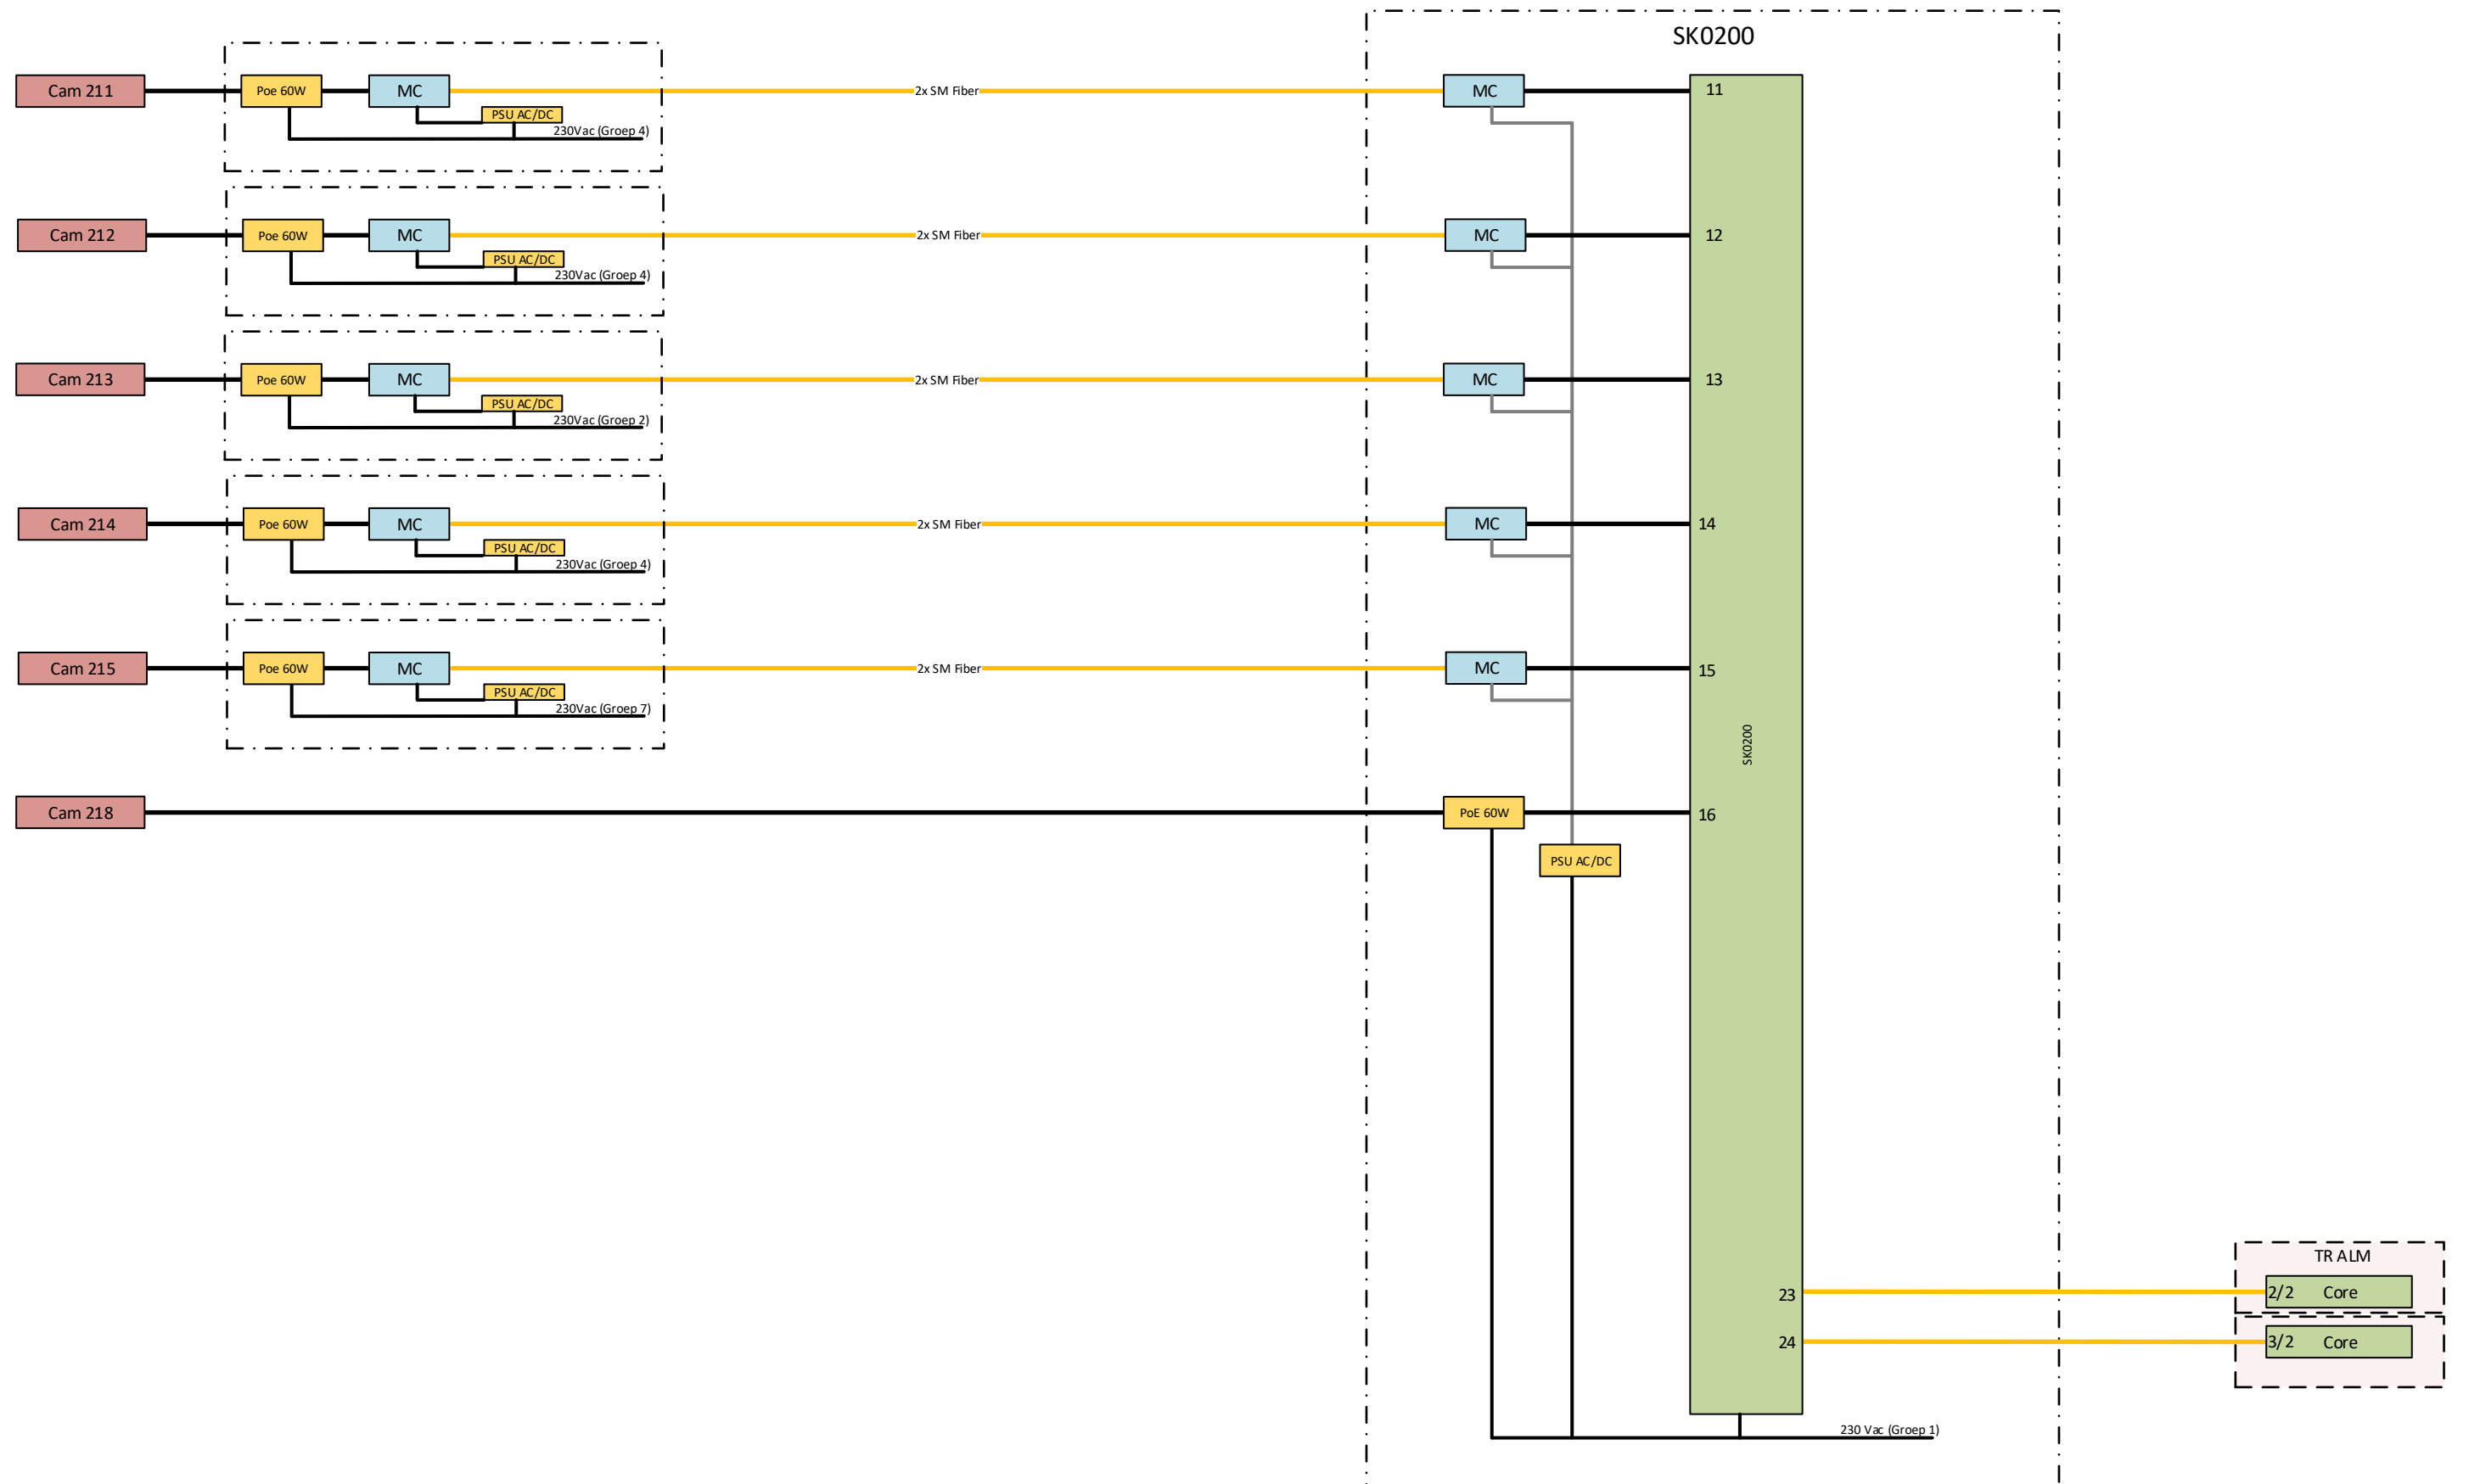

Legend


	2 x Singlemode Fiber		Conversion Interface
	1000BASE-TX = Cat 6 S-UTP		Managend Ethernet Switch
	Undefined connection		Power Supply
	Cabinet / Junction Box		Server / Workstation
			Edge Device
			Screen



vision isp
integrated security projects

Schutweg 13b, 5145 NP Waalwijk
Postbus 474, 5140 AL Waalwijk
Nederland T: +31 (0) 416 74 50 74
I: www.vision-isp.nl E: info@vision-isp.nl


Project:	Gem Almere	Datum:	01-09-2020
Onderwerp:	System Diagram (SK0200 2/2)	Versie:	2/14 0A
Project nummer:	-	Engineer:	M. Drost
Nummer:	2019081612-006	Projectleider:	M. Hopstaken

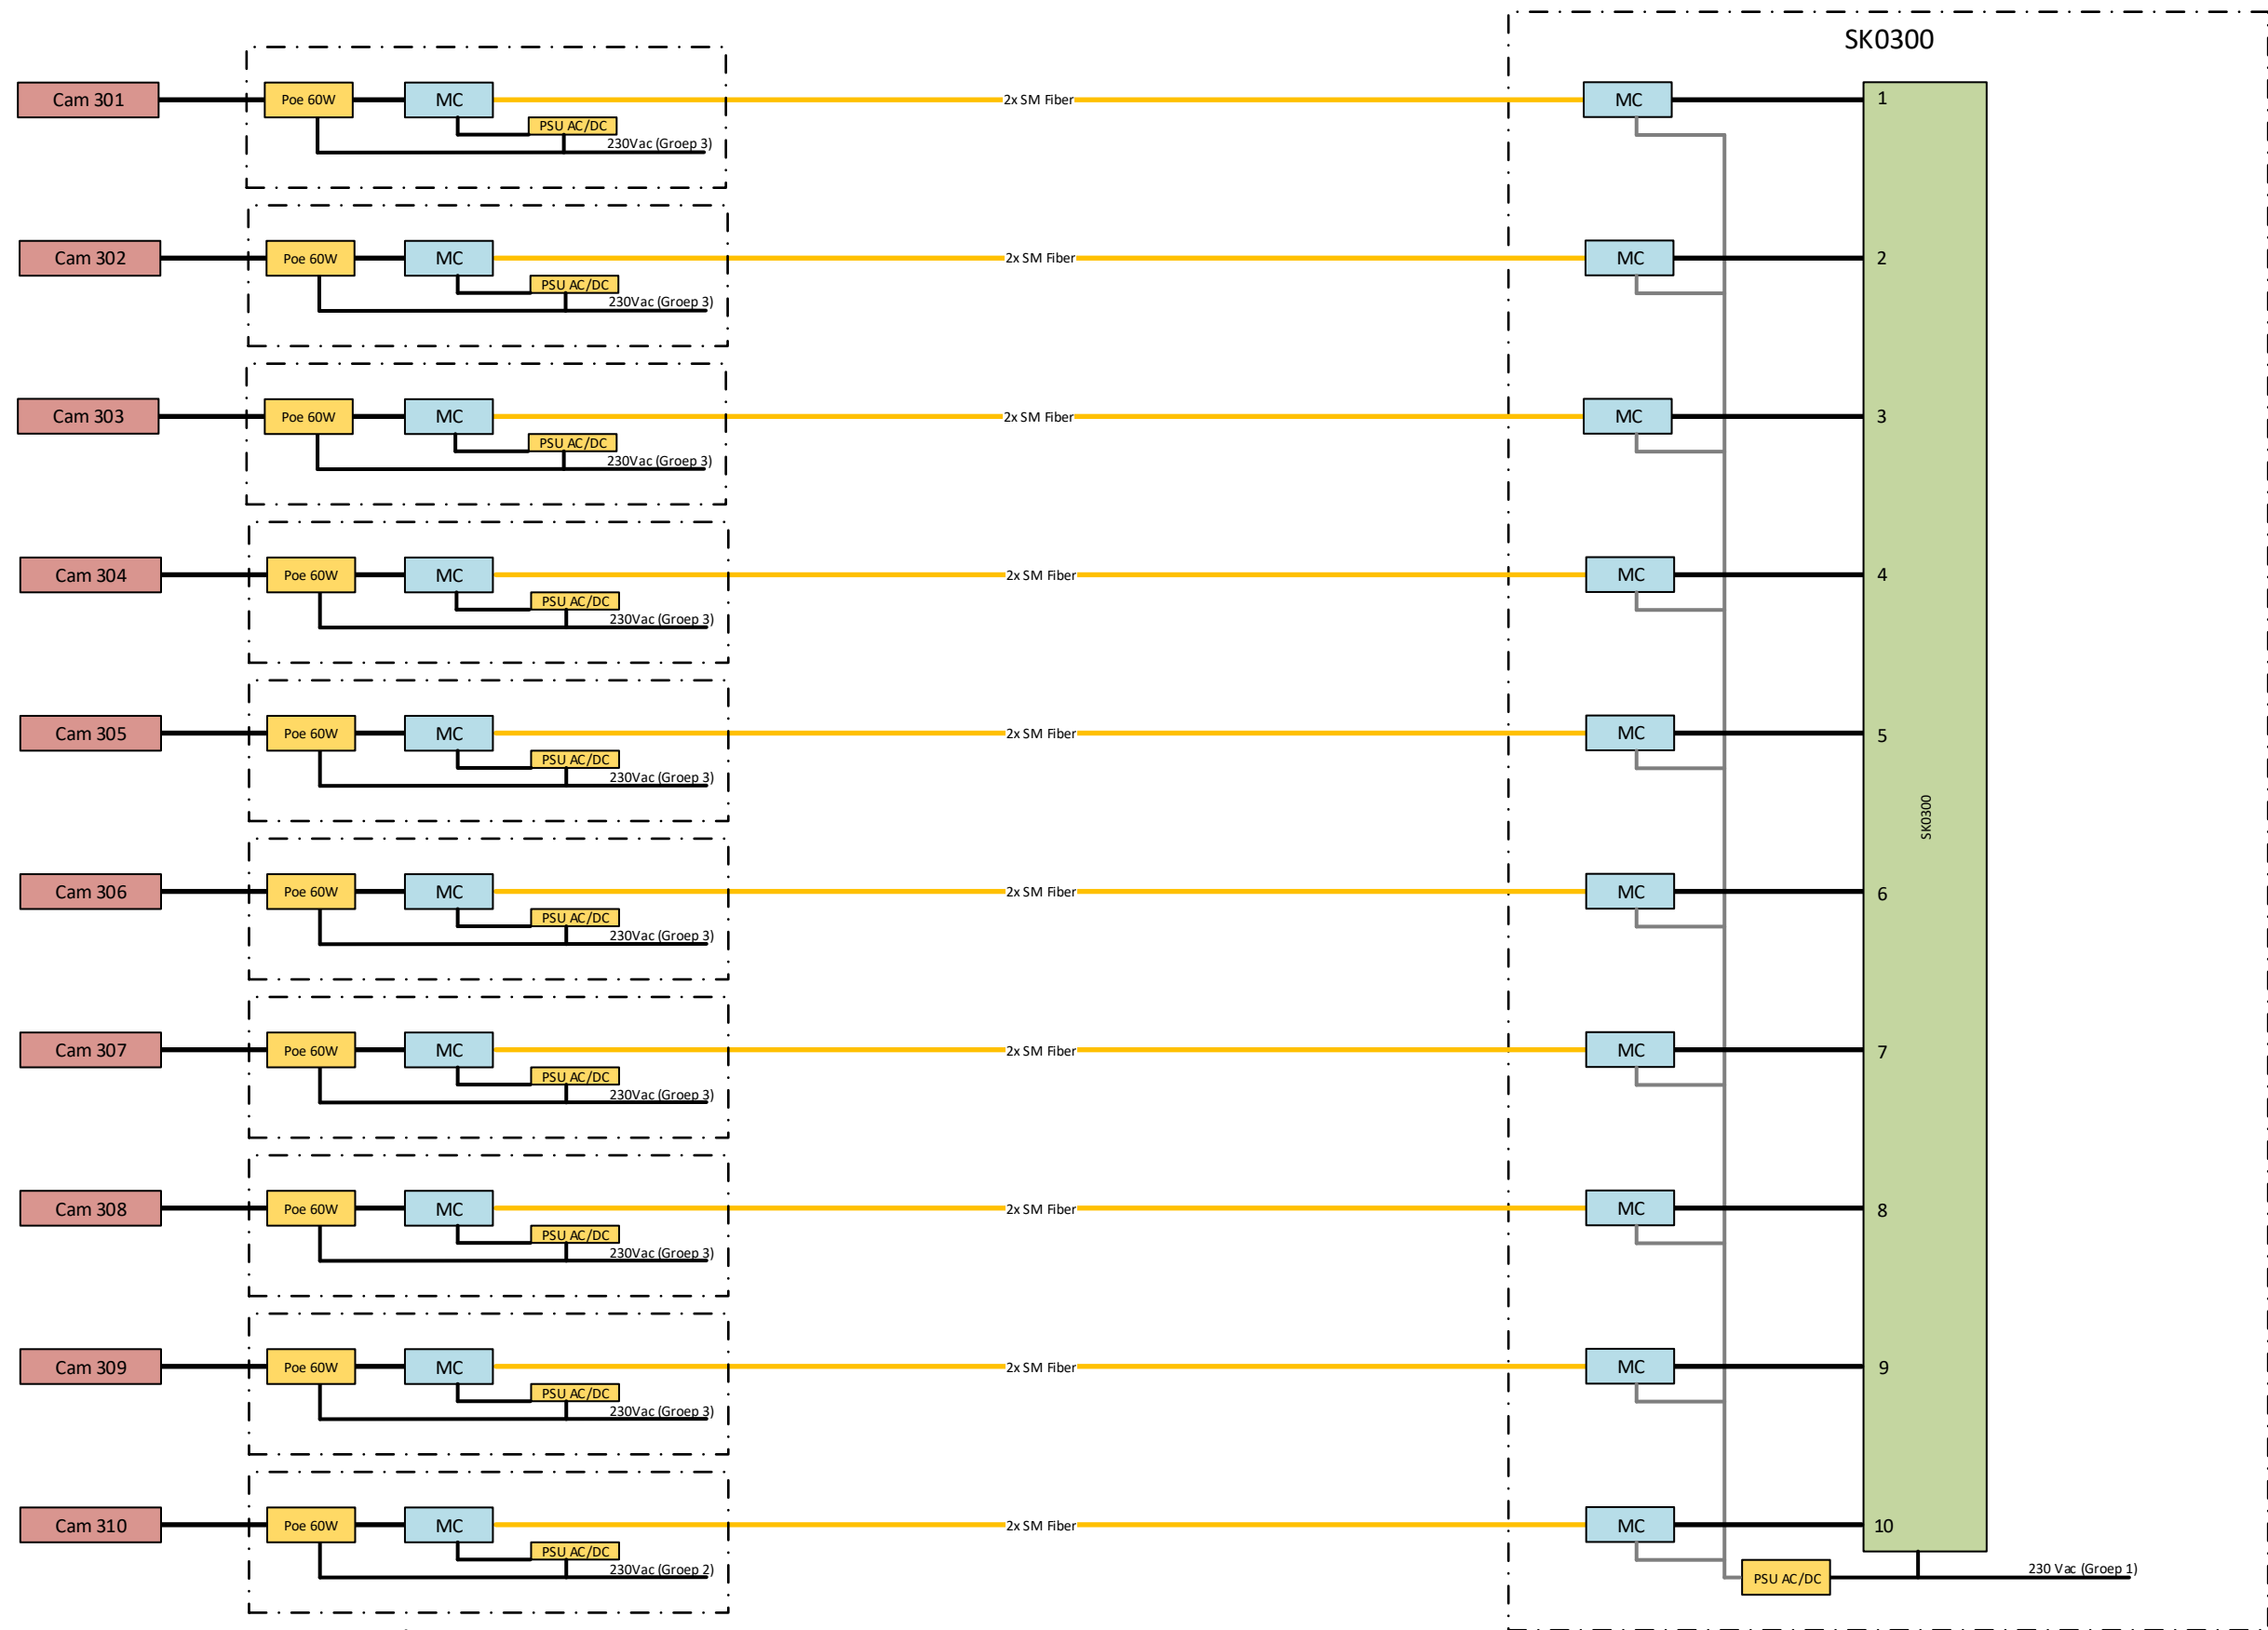



Legend

	2 x Singlemode Fiber		Conversion Interface
	1000BASE-TX = Cat 6 S-UTP		Managend Ethernet Switch
	Undefined connection		Power Supply
	Cabinet / Junction Box		Server / Workstation
			Edge Device
			Screen


 integrated security projects		Schutweg 13b, 5145 NP Waalwijk Postbus 474, 5140 AL Waalwijk Nederland T: +31 (0) 416 74 50 74 I: www.vision-isp.nl E: info@vision-isp.nl	
Project: Gem Almere		Datum: 01-09-2020	
Onderwerp: System Diagram (SK0300 1/2)		Versie: 3/14 OA	
Project nummer: -		Engineer: M. Drost	
Nummer: 2019081612-006		Projectleider: M. Hopstaken	

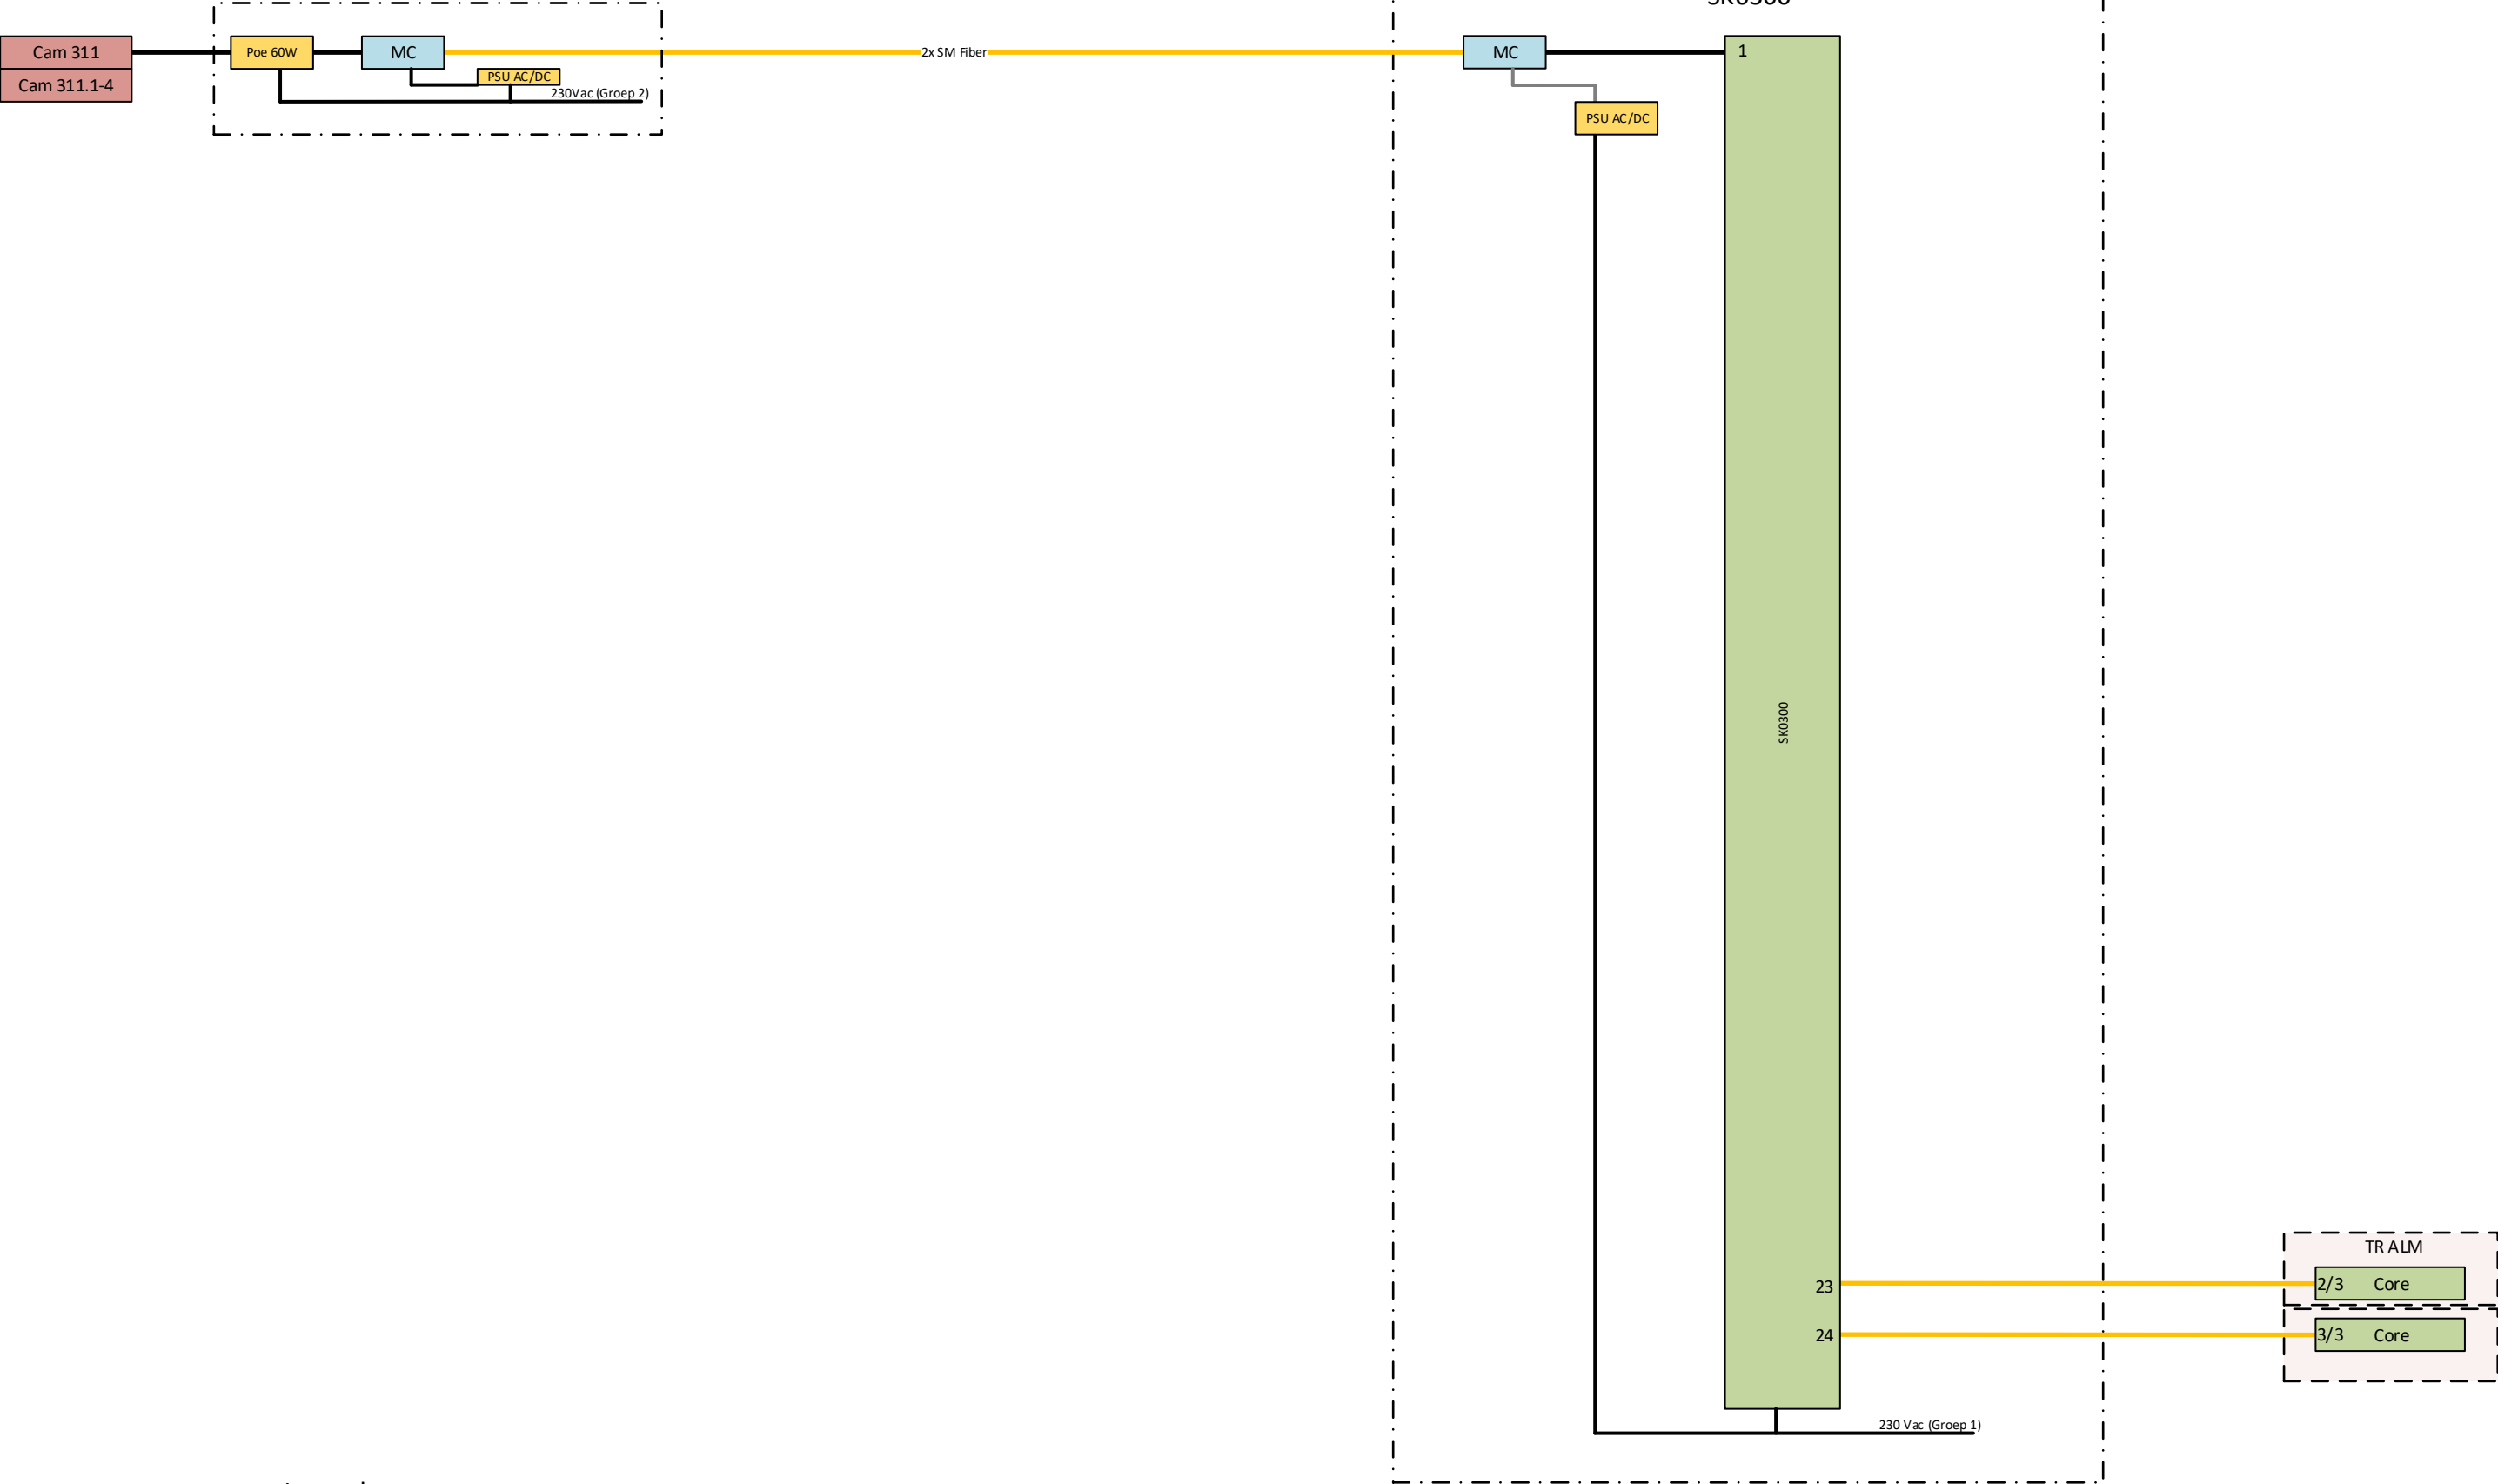

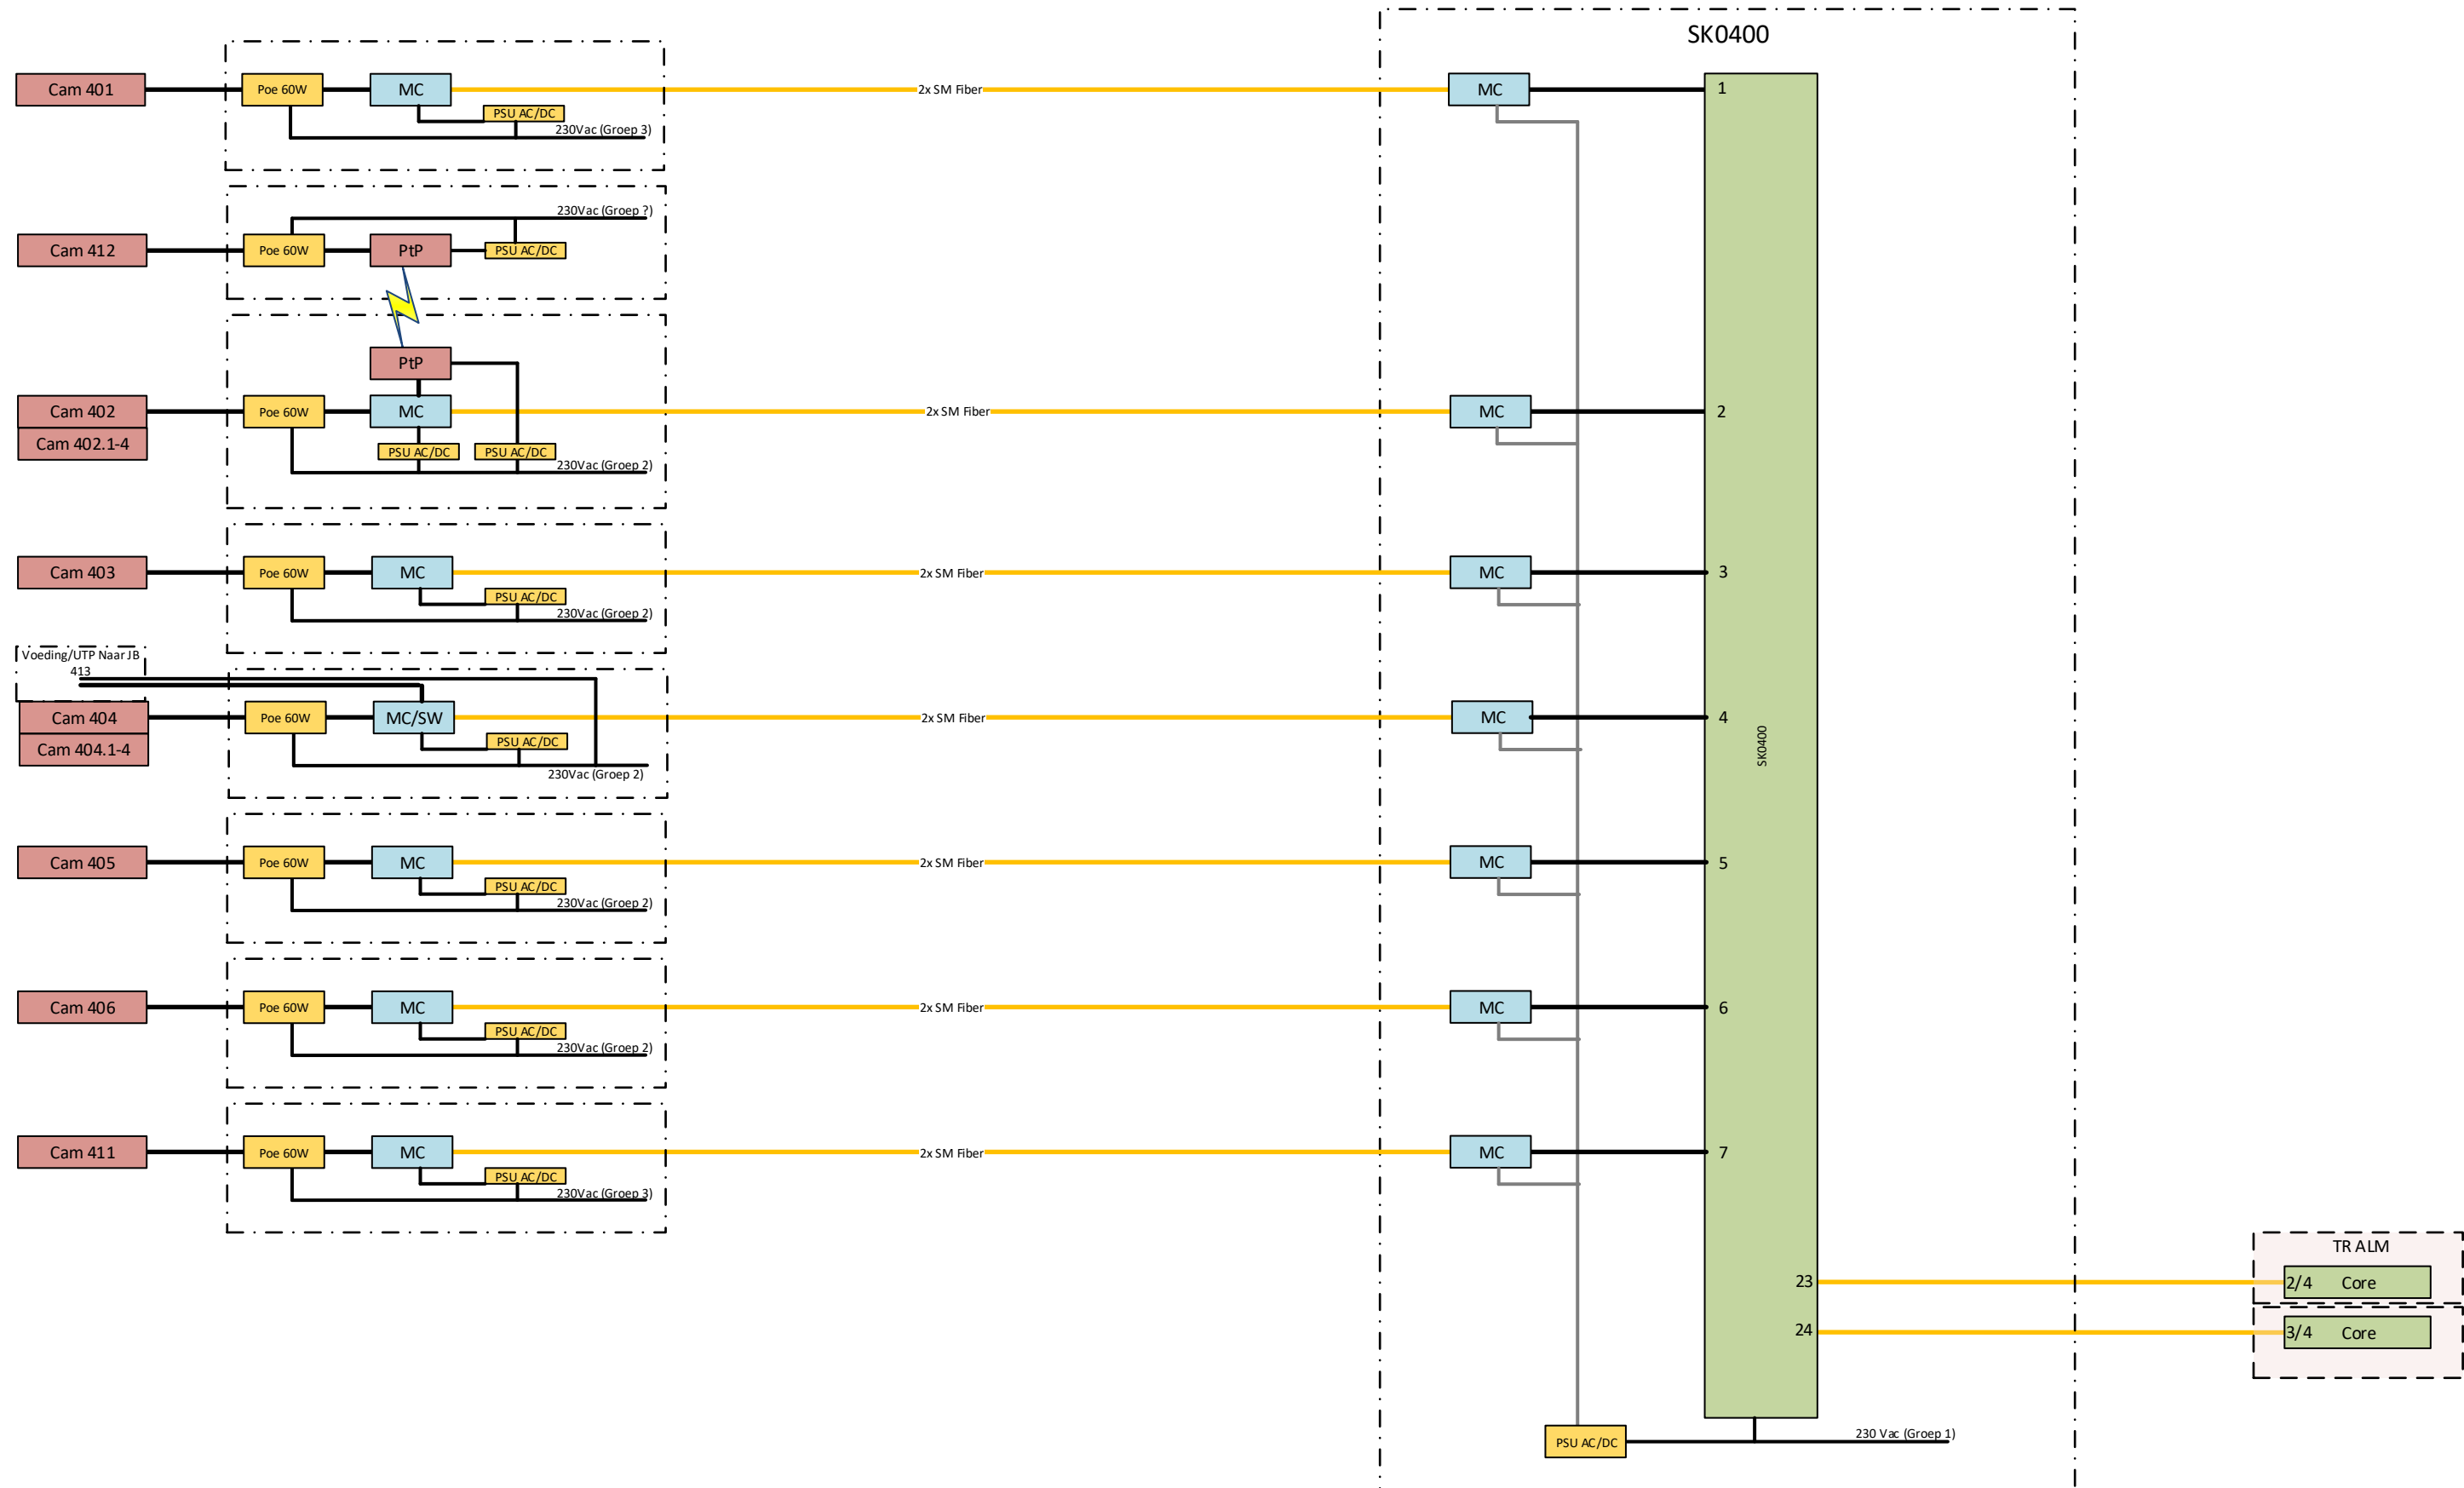

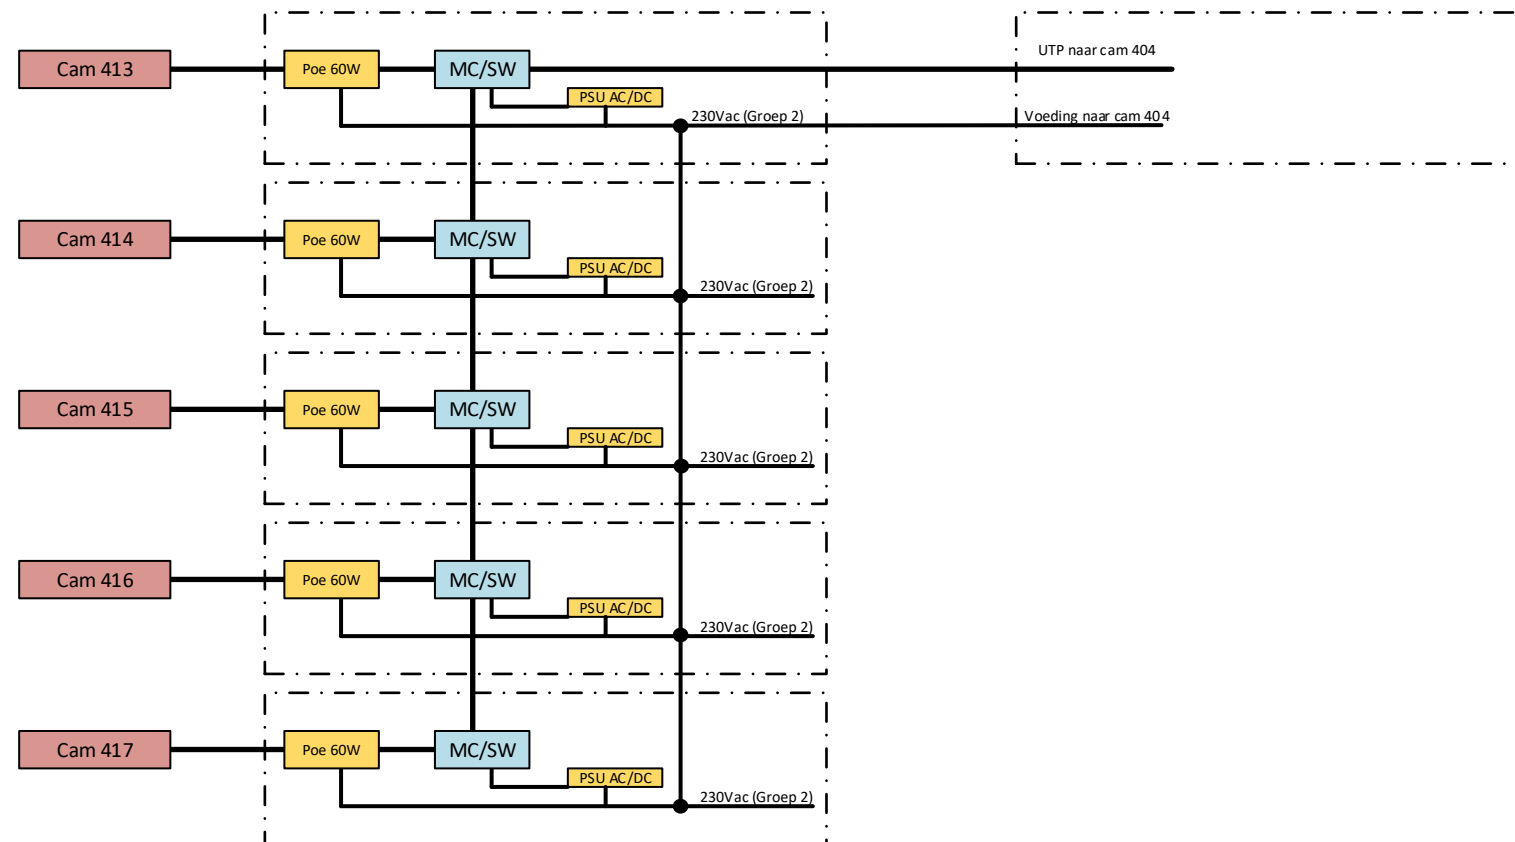


 vision isp integrated security projects		Schutweg 13b, 5145 NP Waalwijk Postbus 474, 5140 AL Waalwijk Nederland T: +31 (0) 416 74 50 74 E: www.vision-isp.nl E: info@vision-isp.nl	
Project: Gem Almere		Datum: 25-09-2020	
Onderwerp: System Diagram (SK0400 2/2)		Versie: 4/14 0A	
Project nummer: -		Engineer: M. Drost	
Nummer: 2019081612-006		Projectleider: M. Hopstaken	

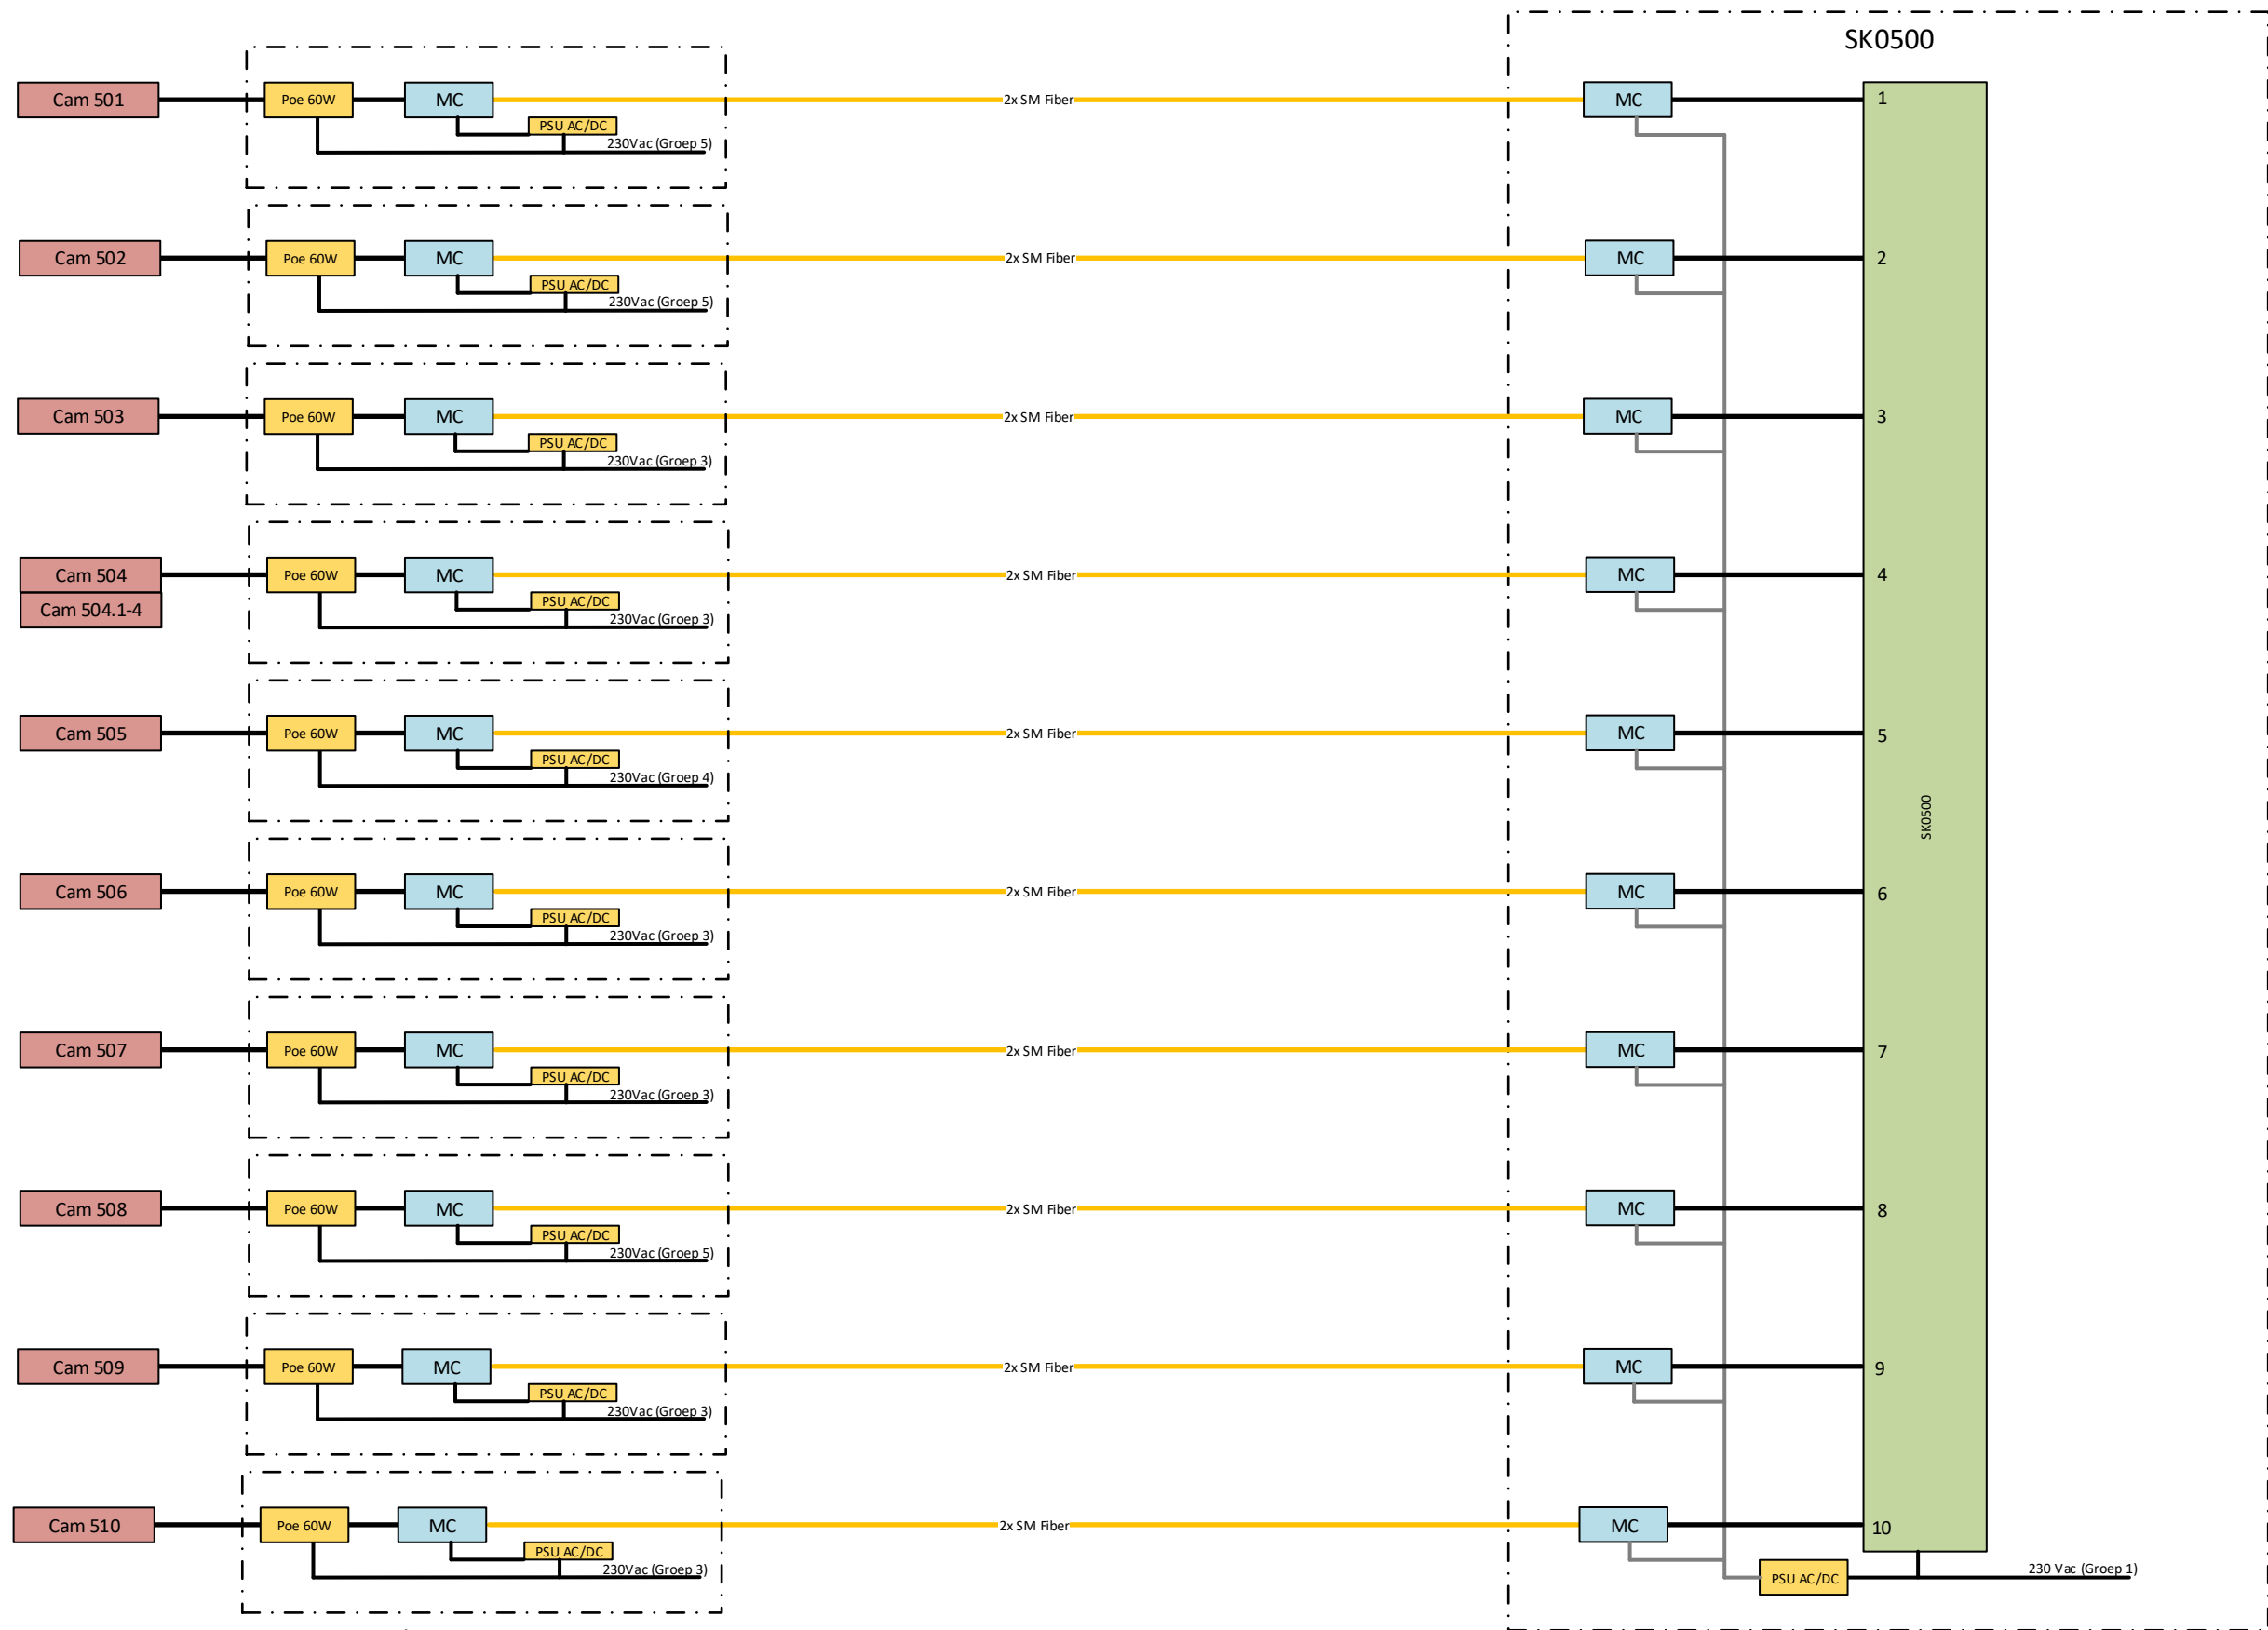

Legend

	2 x Singlemode Fiber		Conversion Interface
	1000BASE-TX = Cat 6 S-UTP		Managed Ethernet Switch
	Undefined connection		Power Supply
	Cabinet / Junction Box		Server / Workstation
			Edge Device
			Screen


 integrated security projects		Schutweg 13b, 5145 NP Waalwijk Postbus 474, 5140 AL Waalwijk Nederland T: +31 (0) 416 74 50 74 I: www.vision-isp.nl E: info@vision-isp.nl	
Project: Gem Almere		Datum: 01-09-2020	
Onderwerp: System Diagram (SK0500 1/2)		Versie: 5/14 OA	
Project nummer: -		Engineer: M. Drost	
Nummer: 2019081612-006		Projectleider: M. Hopstaken	

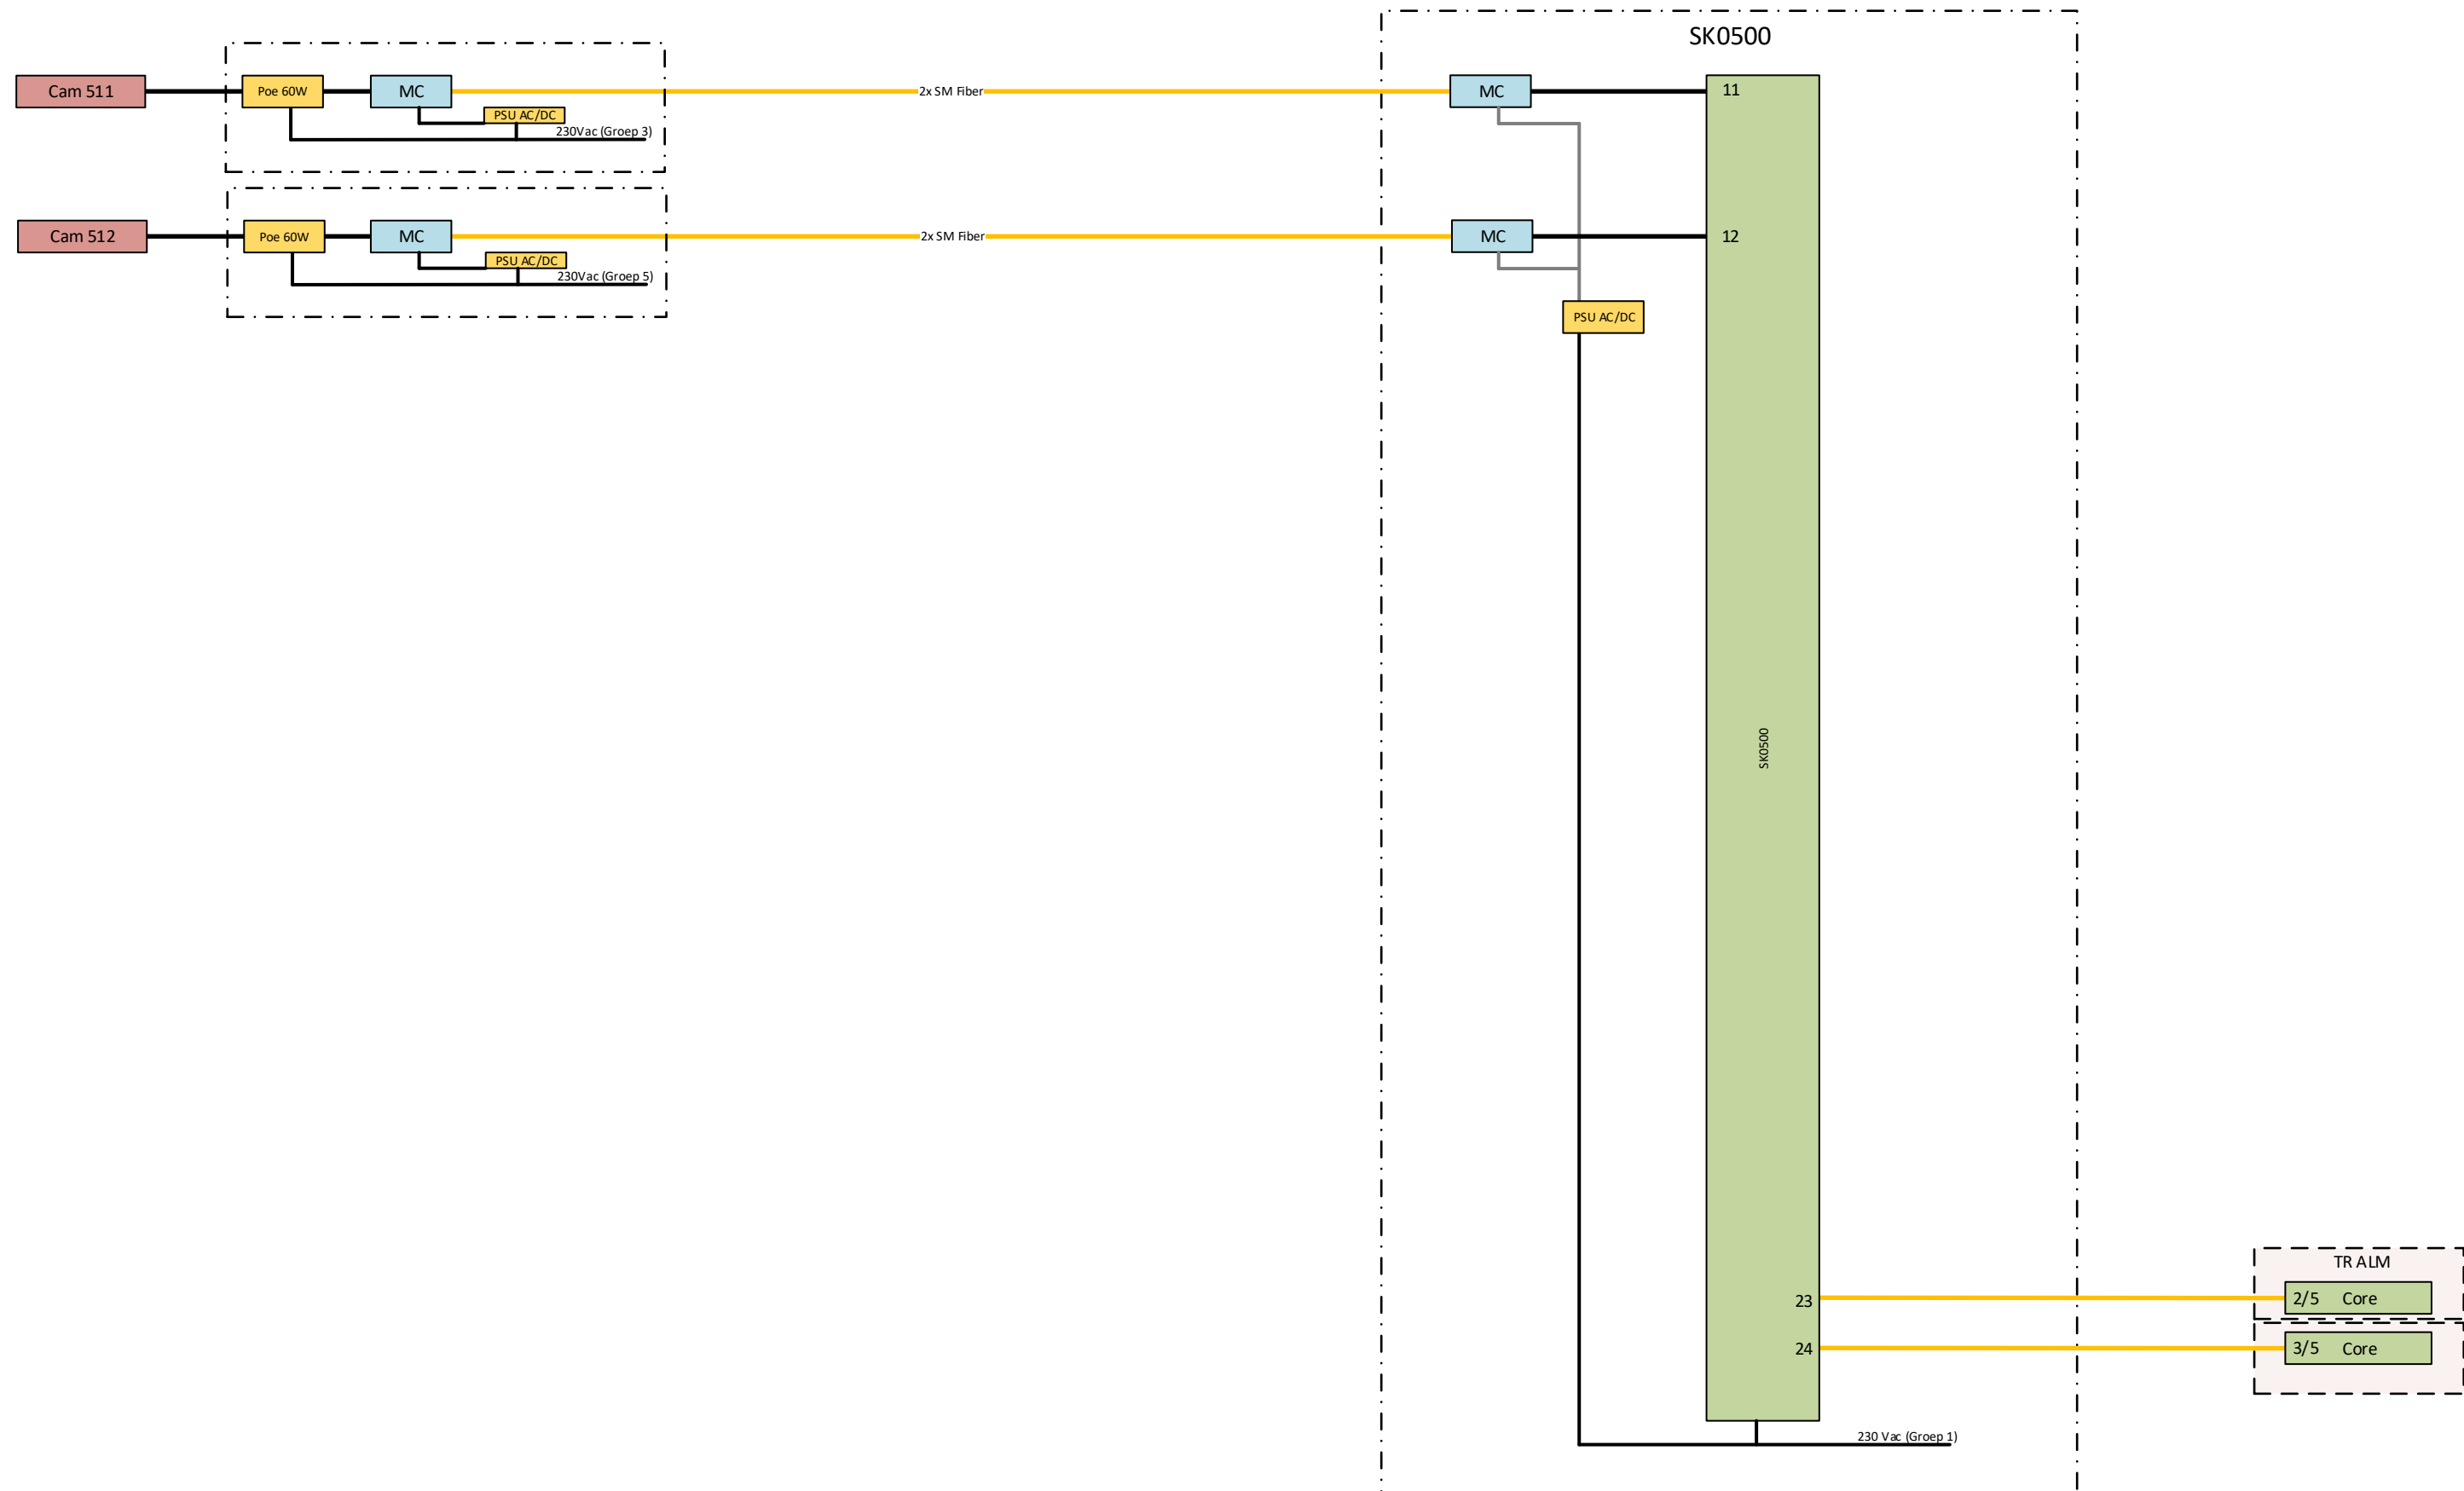

Legend

	2 x Singlemode Fiber		Conversion Interface
	1000BASE-TX = Cat 6 S-UTP		Managend Ethernet Switch
	Undefined connection		Power Supply
	Cabinet / Junction Box		Server / Workstation
			Edge Device
			Screen


 vision isp integrated security projects		Schutweg 13b, 5145 NP Waalwijk Postbus 474, 5140 AL Waalwijk Nederland T: +31 (0) 416 74 50 74 I: www.vision-isp.nl E: info@vision-isp.nl	
Project: Gem Almere		Datum: 01-09-2020	
Onderwerp: System Diagram (SK0500 2/2)		Versie: 5/14 OA	
Project nummer: -		Engineer: M. Drost	
Nummer: 2019081612-006		Projectleider: M. Hopstaken	

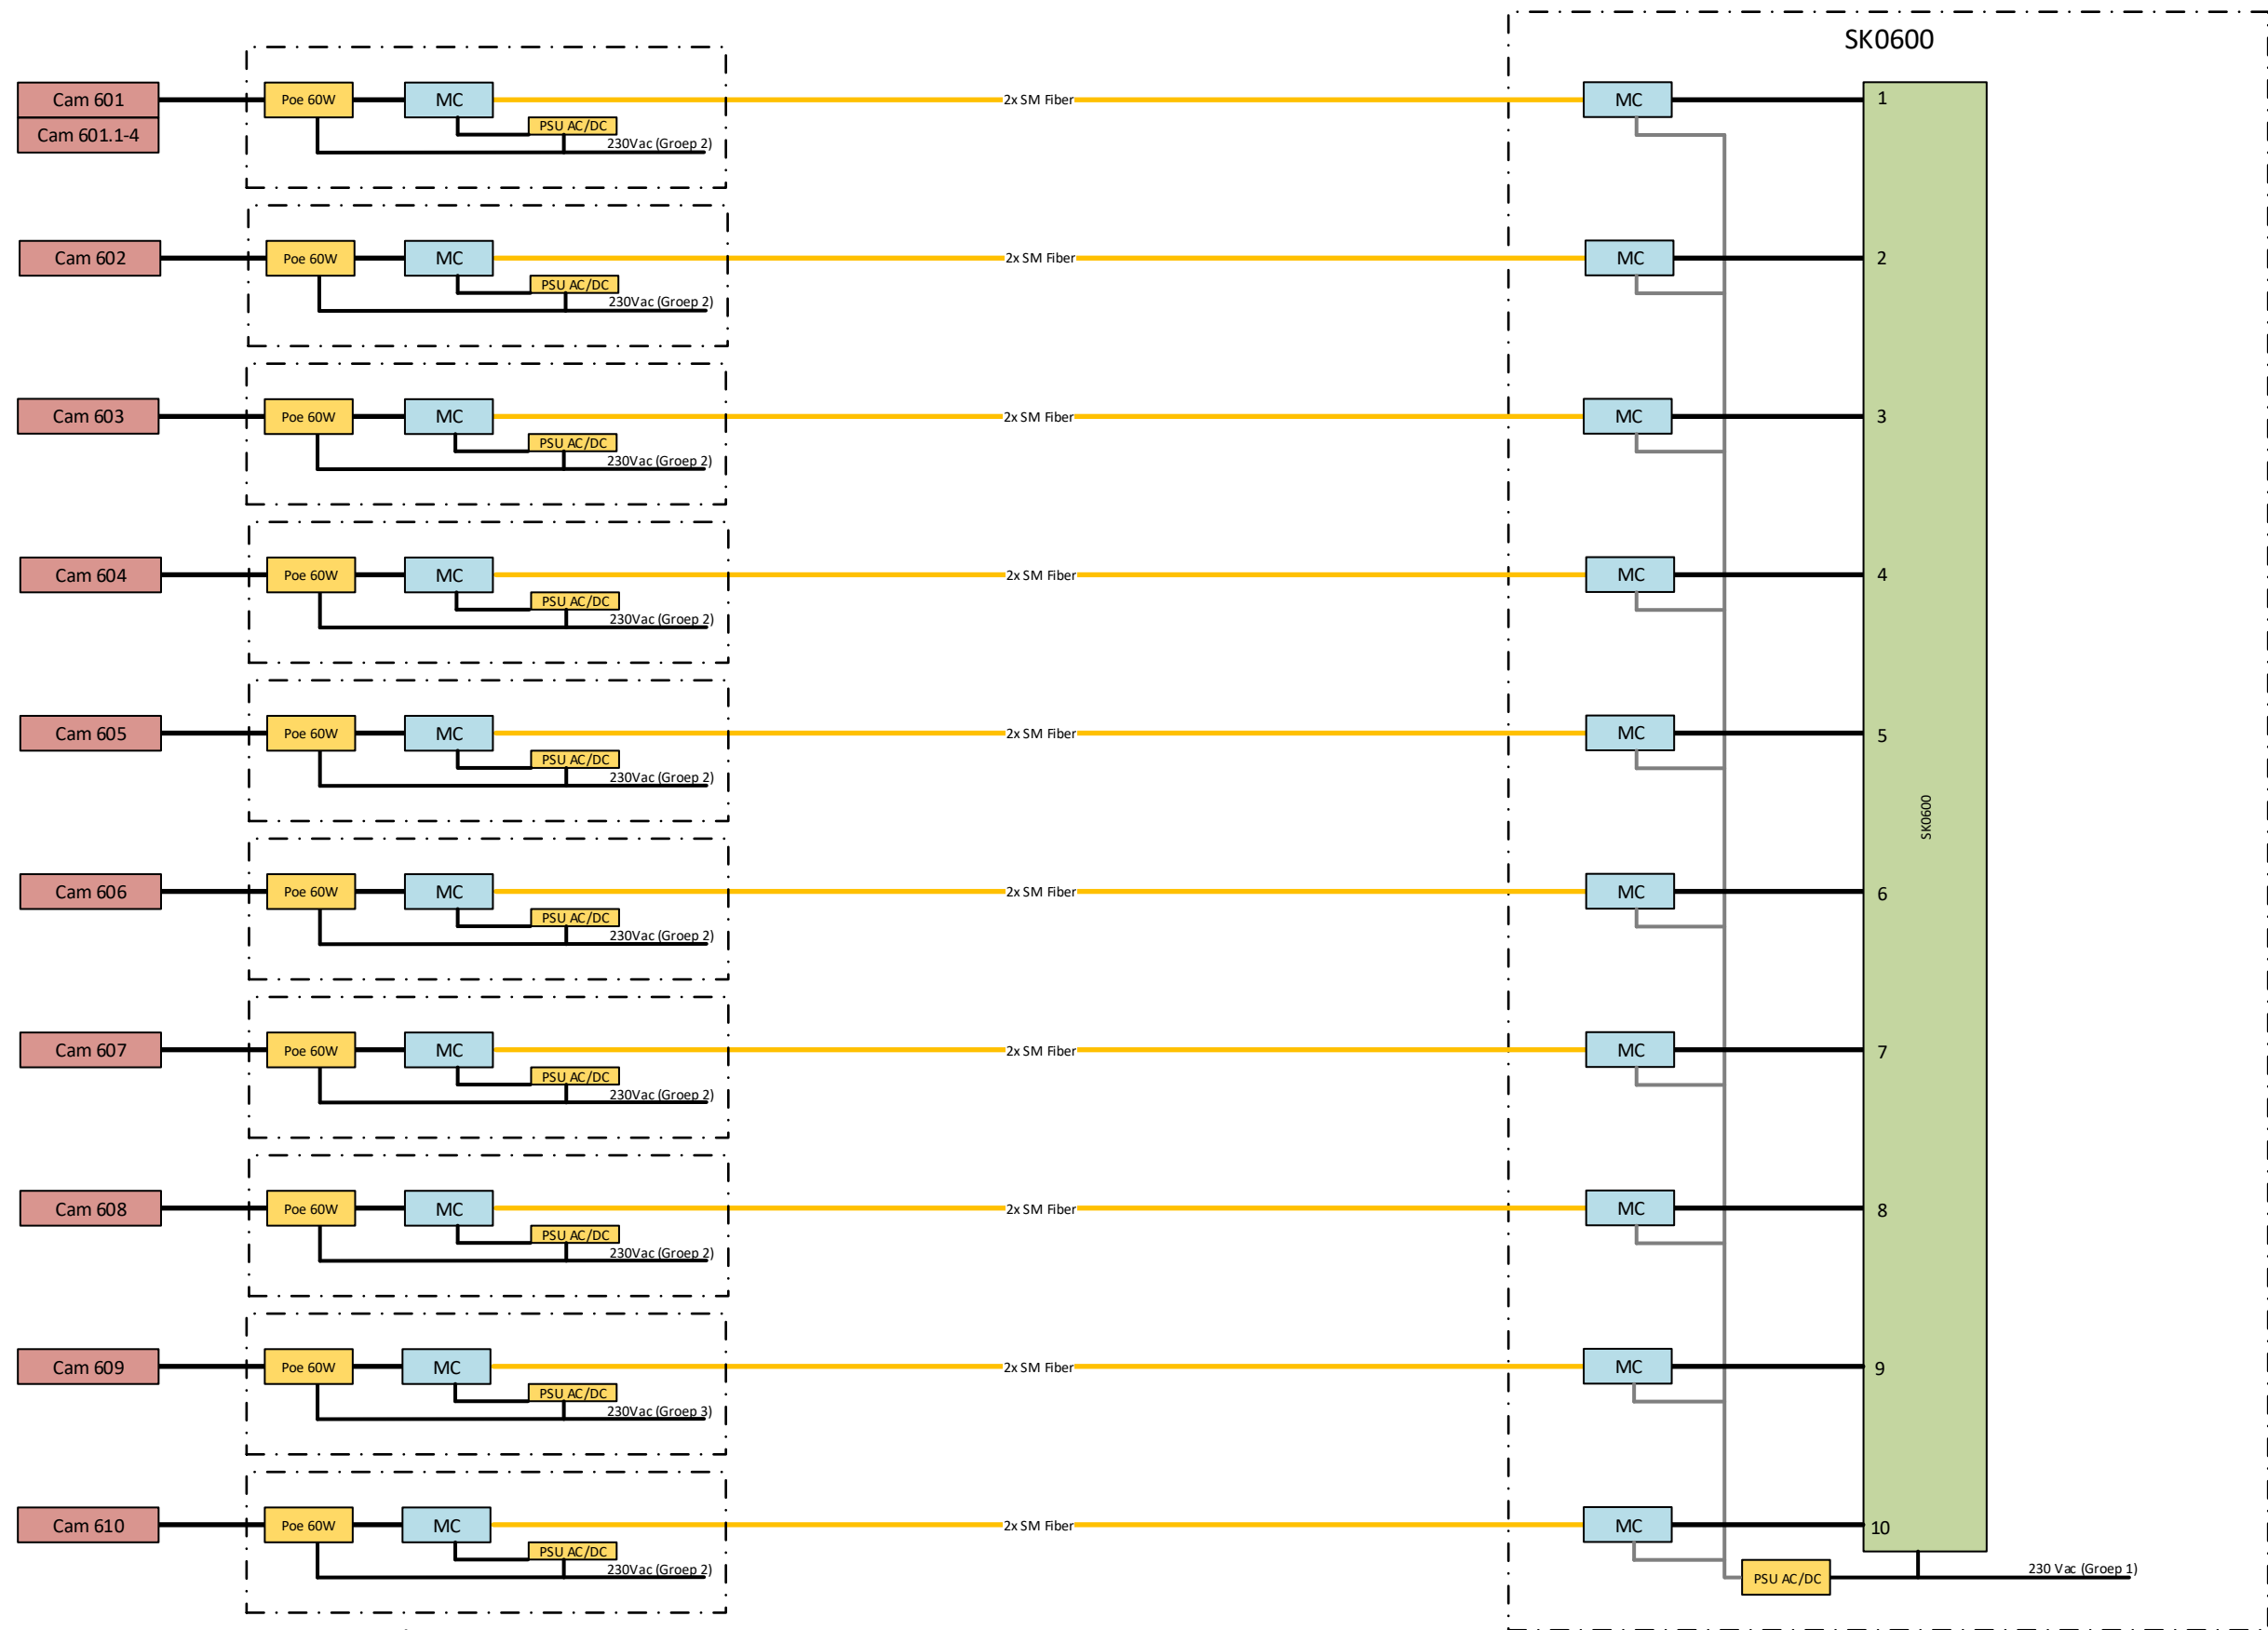


Legend

	2 x Singlemode Fiber		Conversion Interface
	1000BASE-TX = Cat 6 S-UTP		Managend Ethernet Switch
	Undefined connection		Power Supply
	Cabinet / Junction Box		Server / Workstation
			Edge Device
			Screen


 integrated security projects		Schutweg 13b, 5145 NP Waalwijk Postbus 474, 5140 AL Waalwijk Nederland T: +31 (0) 416 74 50 74 I: www.vision-isp.nl E: info@vision-isp.nl	
Project:	Gem Almere	Datum:	01-09-2020
Onderwerp:	System Diagram (SK0600 1/2)	Versie:	6/14 OA
Project nummer:	-	Engineer:	M. Drost
Nummer:	2019081612-006	Projectleider:	M. Hopstaken

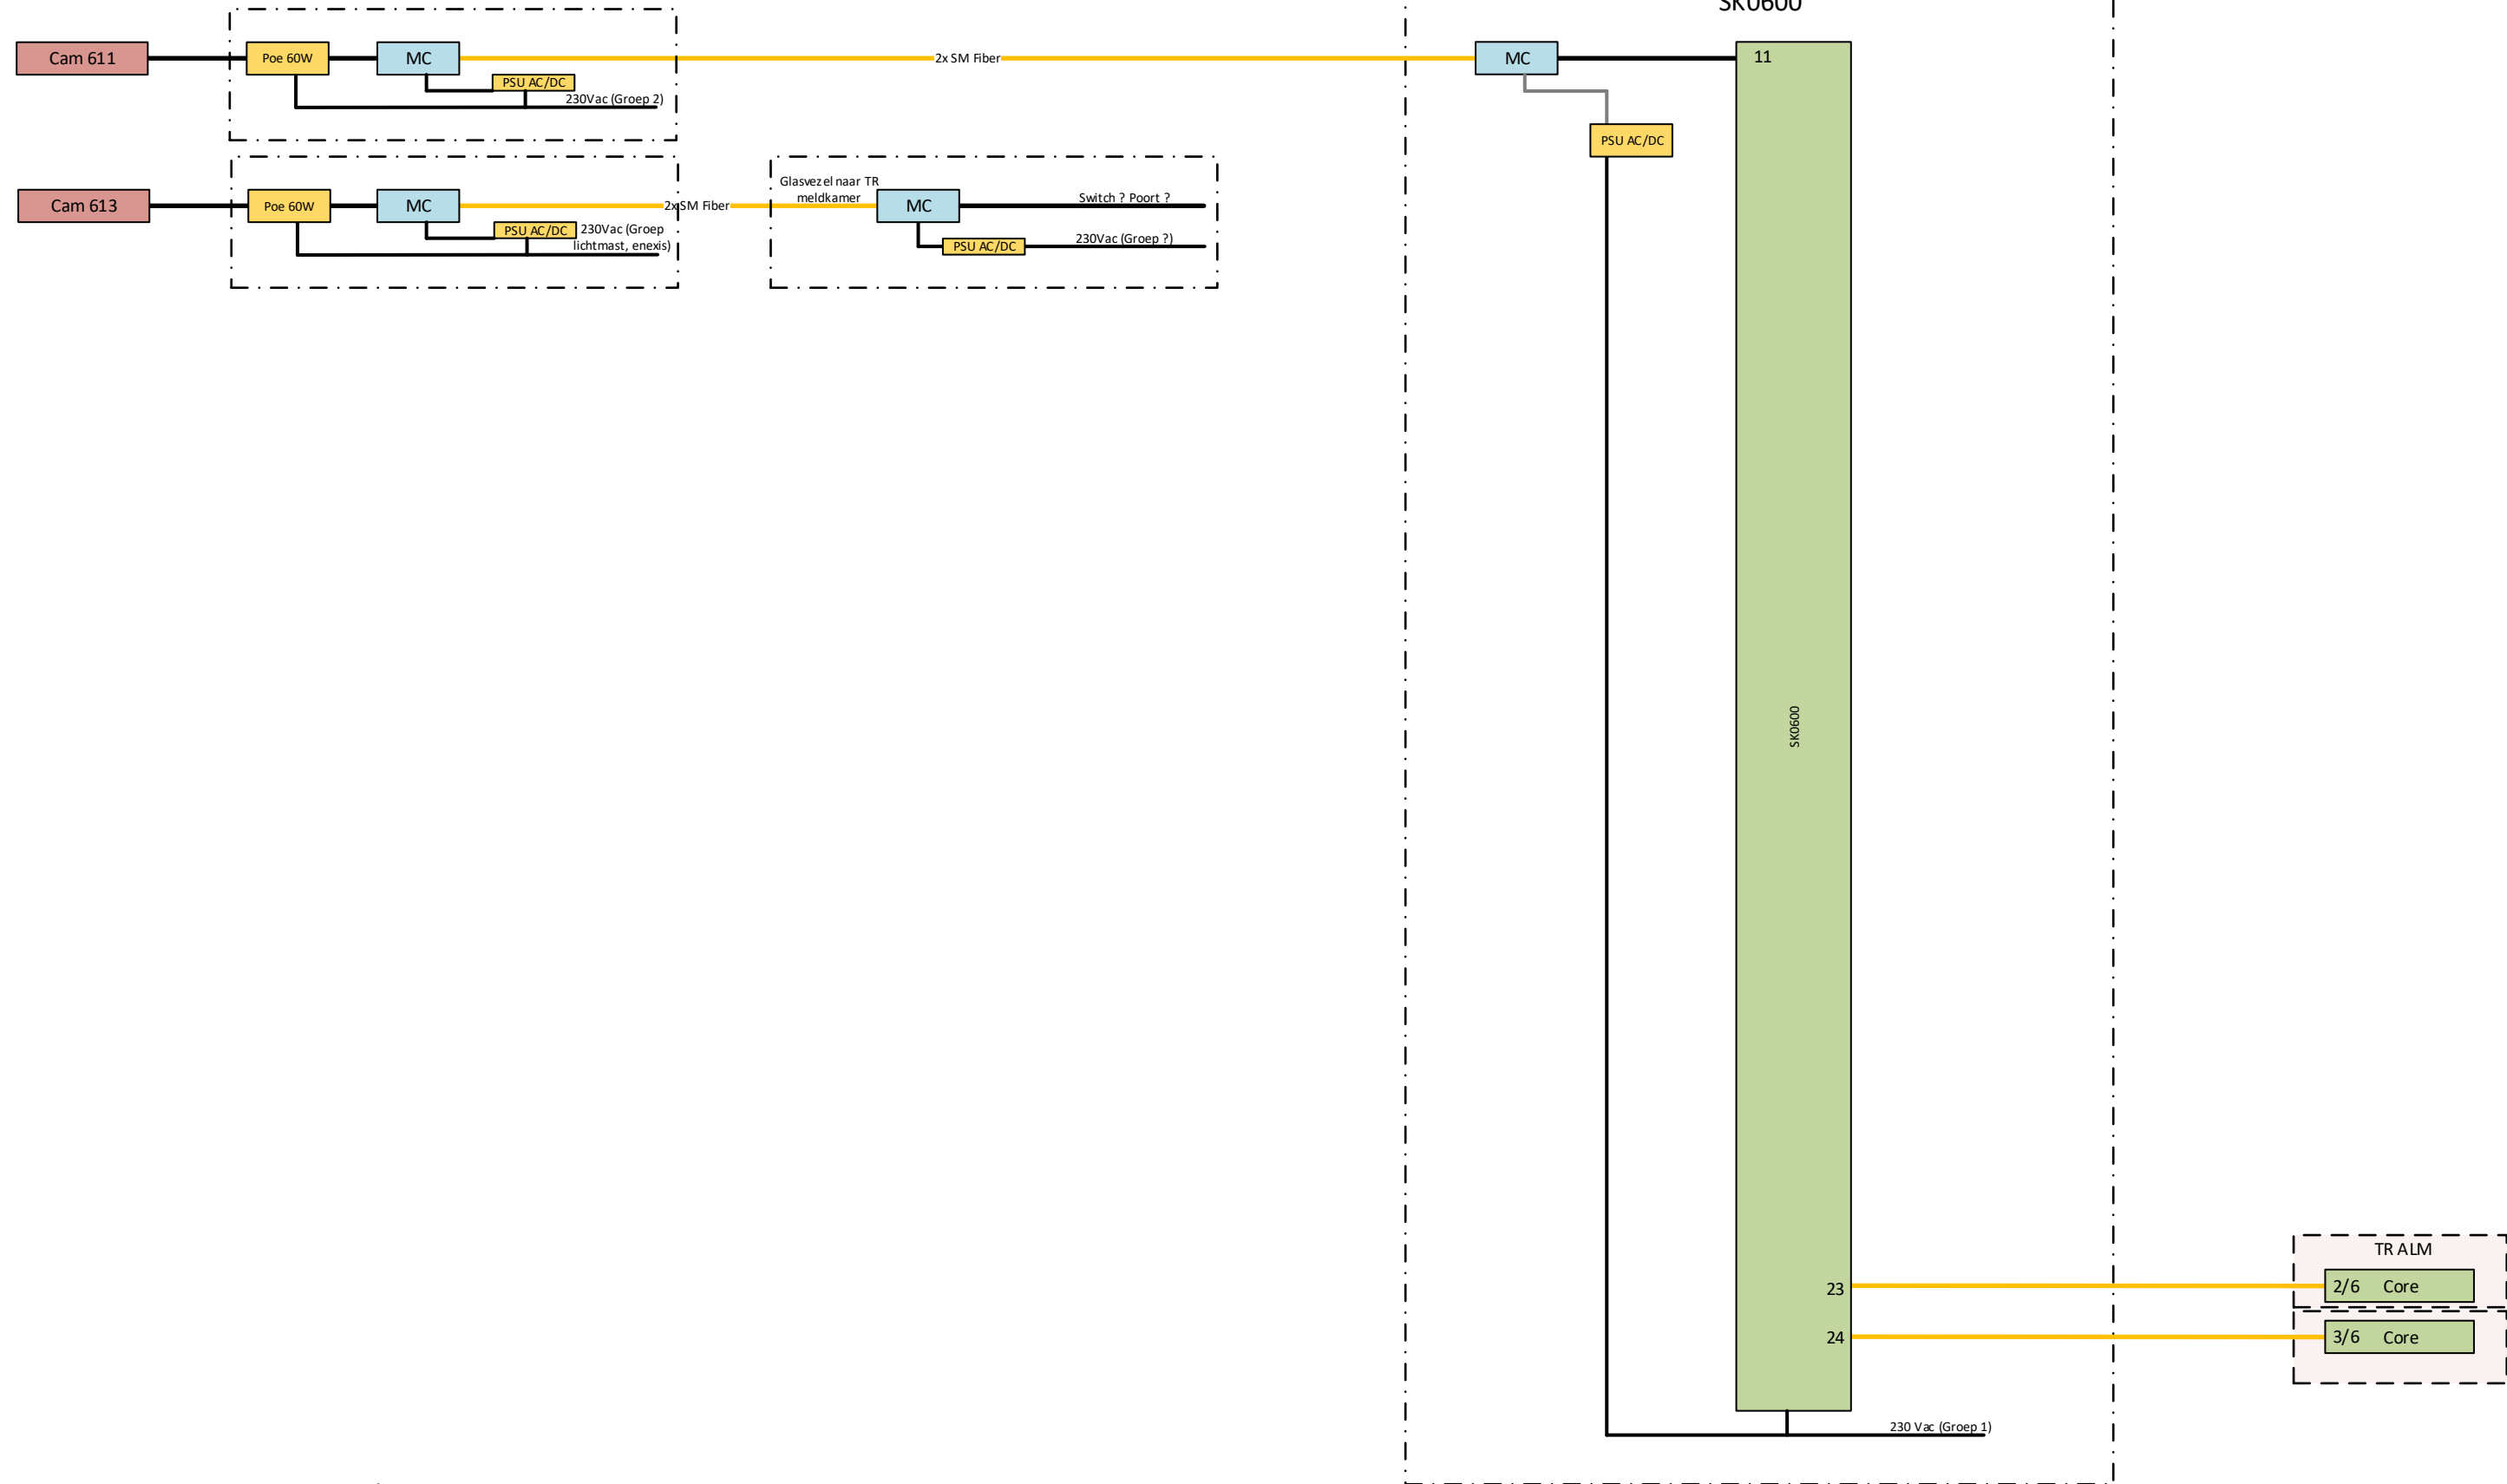

Legend

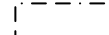	2 x Singlemode Fiber		Conversion Interface
	1000BASE-TX = Cat 6 S-UTP		Managend Ethernet Switch
	Undefined connection		Power Supply
	Cabinet / Junction Box		Server / Workstation
			Edge Device
			Screen


 integrated security projects		Schutweg 13b, 5145 NP Waalwijk Postbus 474, 5140 AL Waalwijk Nederland T: +31 (0) 416 74 50 74 I: www.vision-isp.nl E: info@vision-isp.nl	
Project: Gem Almere		Datum: 01-09-2020	
Onderwerp: System Diagram (SK0600 2/2)		Versie: 6/14 OA	
Project nummer: -		Engineer: M. Drost	
Nummer: 2019081612-006		Projectleider: M. Hopstaken	

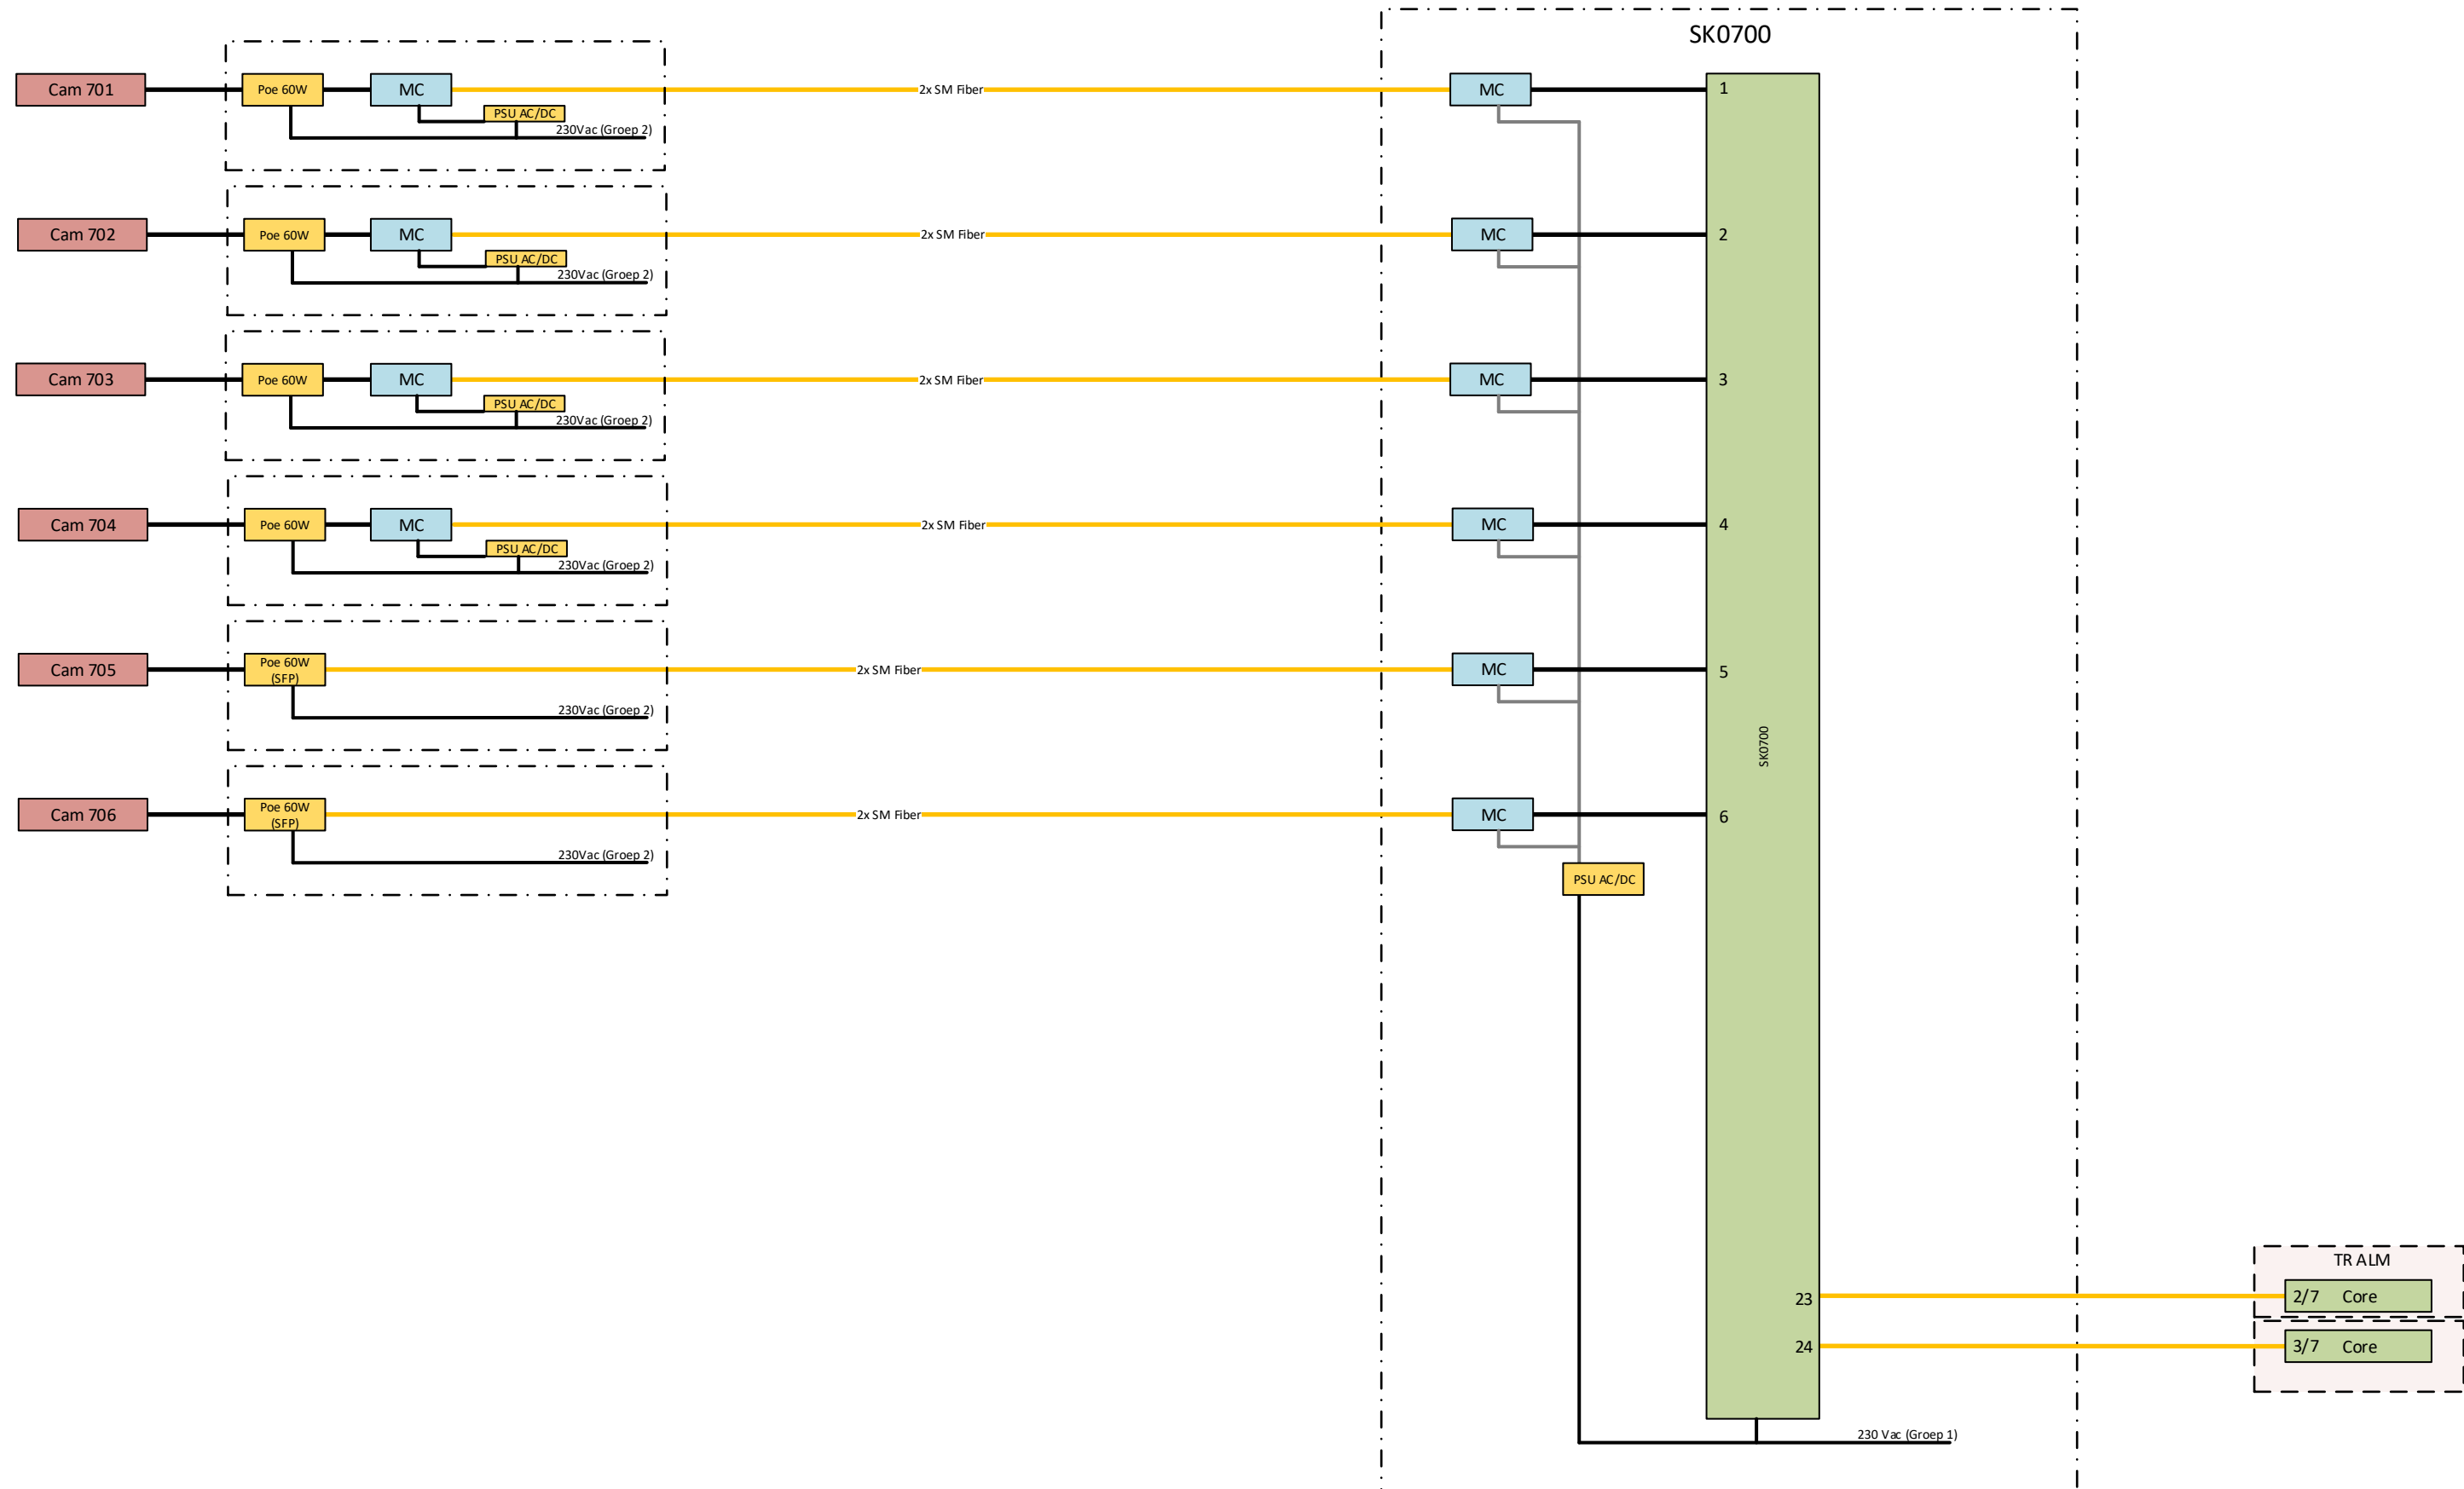

Legend

	2 x Singlemode Fiber		Conversion Interface
	1000BASE-TX = Cat 6 S-UTP		Managend Ethernet Switch
	Undefined connection		Power Supply
	Cabinet / Junction Box		Server / Workstation
			Edge Device
			Screen


 integrated security projects		Schutweg 13b, 5145 NP Waalwijk Postbus 474, 5140 AL Waalwijk Nederland T: +31 (0) 416 74 50 74 I: www.vision-isp.nl E: info@vision-isp.nl	
Project: Gem Almere		Datum: 01-09-2020	
Onderwerp: System Diagram (SK0700)		Versie: 7/14 OA	
Project nummer: -		Engineer: M. Drost	
Nummer: 2019081612-006		Projectleider: M. Hopstaken	

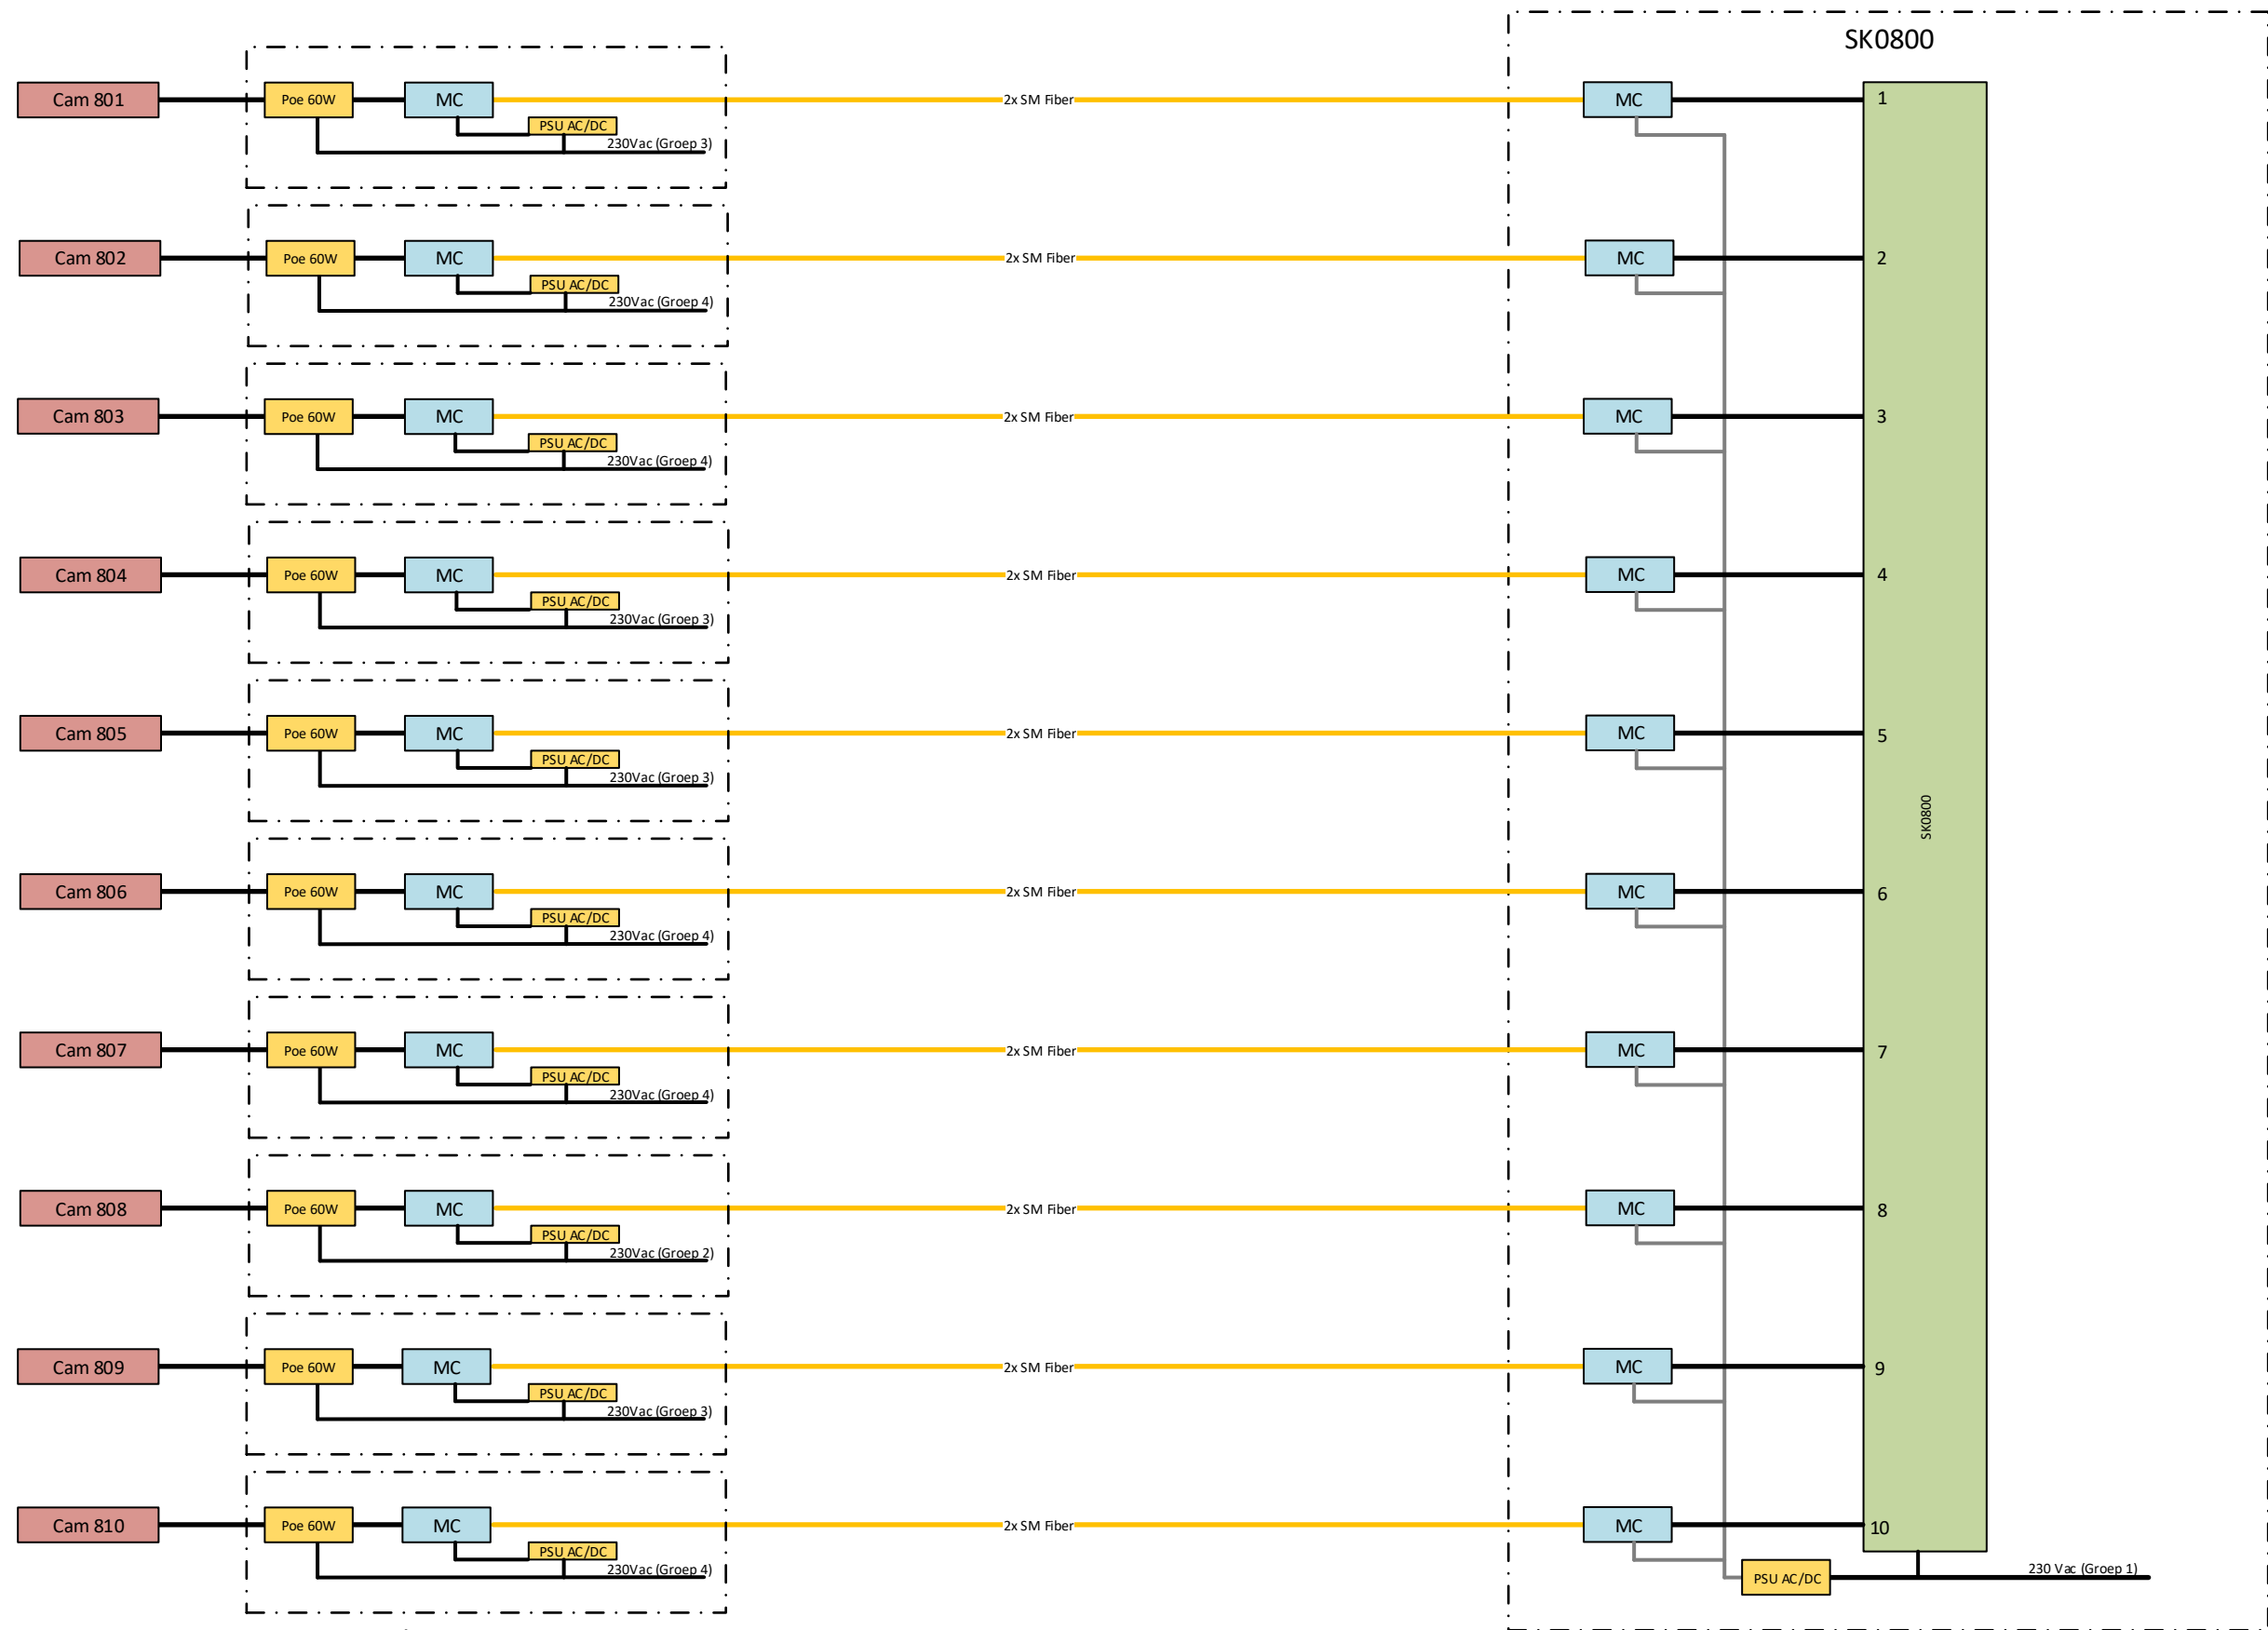

Legend


	2 x Singlemode Fiber		Conversion Interface
	1000BASE-TX = Cat 6 S-UTP		Managend Ethernet Switch
	Undefined connection		Power Supply
	Cabinet / Junction Box		Server / Workstation
			Edge Device
			Screen

 integrated security projects		Schutweg 13b, 5145 NP Waalwijk Postbus 474, 5140 AL Waalwijk Nederland T: +31 (0) 416 74 50 74 I: www.vision-isp.nl E: info@vision-isp.nl	
Project:	Gem Almere	Datum:	01-09-2020
Onderwerp:	System Diagram (SK0800 1/2)	Versie:	8/14 OA
Project nummer:	-	Engineer:	M. Drost
Nummer:	2019081612-006	Projectleider:	M. Hopstaken

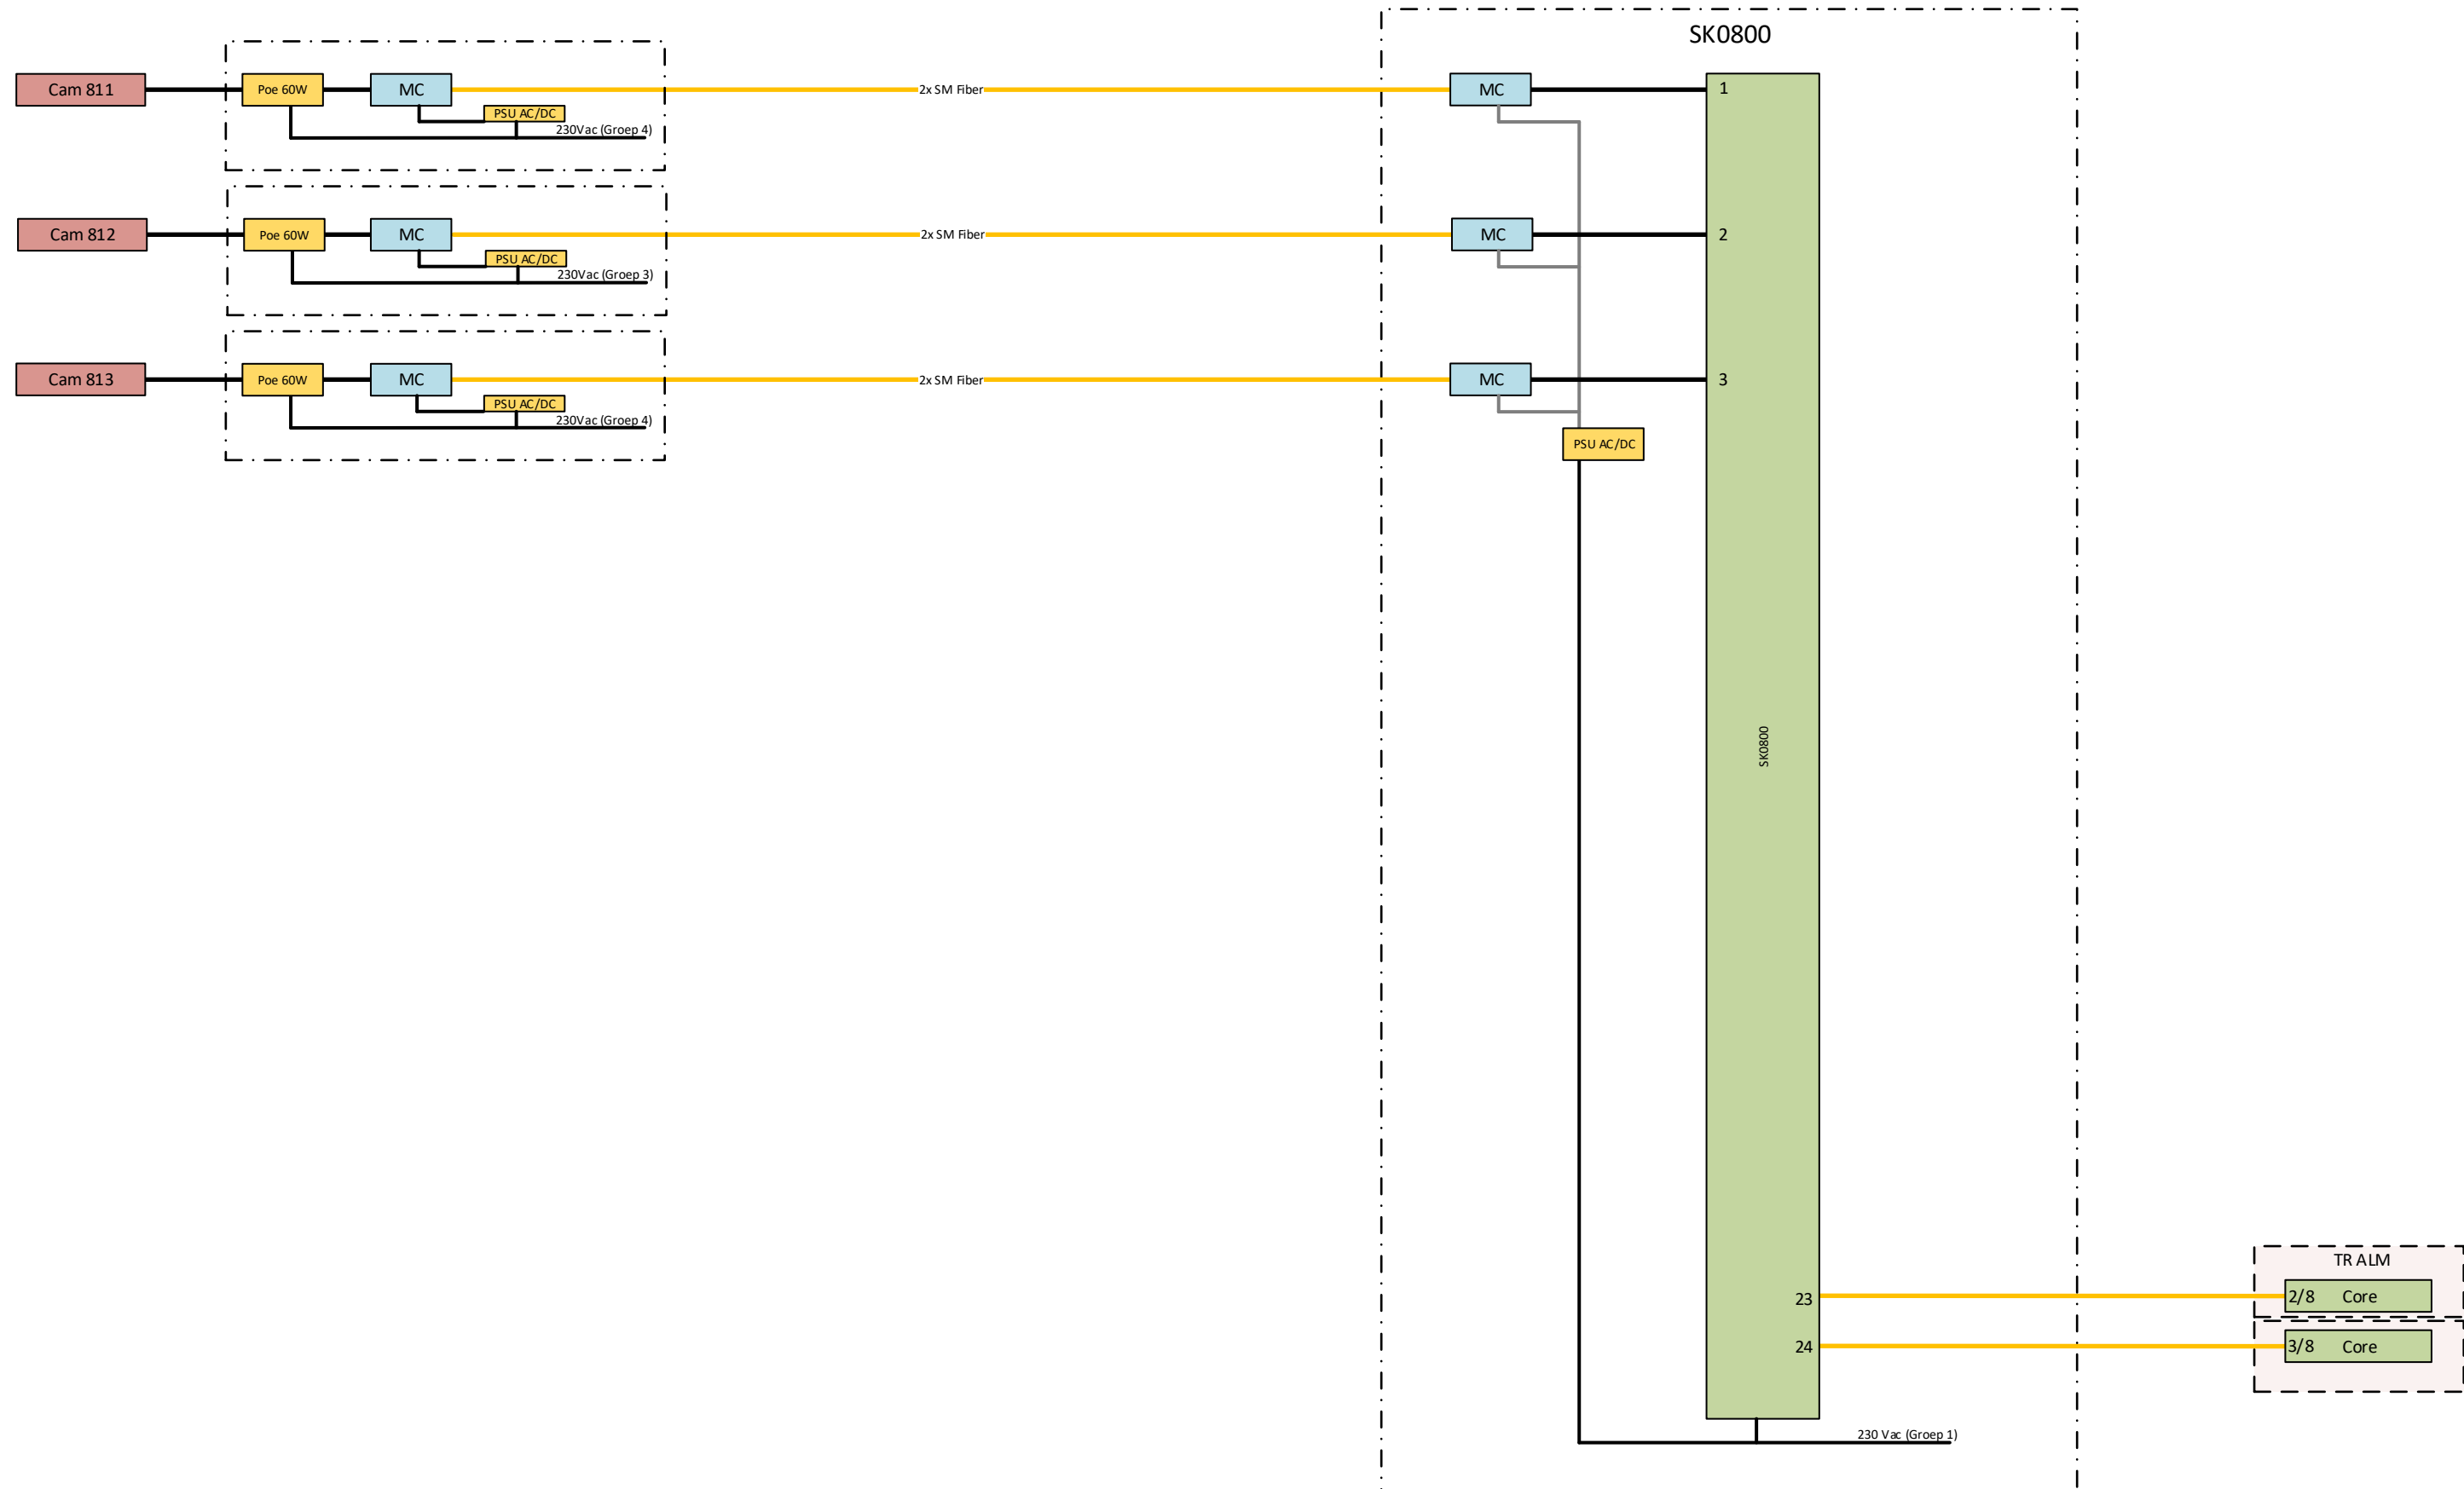

Legend			
	2 x Singlemode Fiber		Conversion Interface
	1000BASE-TX = Cat 6 S-UTP		Managend Ethernet Switch
	Undefined connection		Power Supply
	Cabinet / Junction Box		Server / Workstation
			Edge Device
			Screen

 integrated security projects		Schutweg 13b, 5145 NP Waalwijk Postbus 474, 5140 AL Waalwijk Nederland T: +31 (0) 416 74 50 74 I: www.vision-isp.nl E: info@vision-isp.nl	
Project: Gem Almere		Datum: 01-09-2020	
Onderwerp: System Diagram (SK0800 2/2)		Versie: 8/14 OA	
Project nummer: -		Engineer: M. Drost	
Nummer: 2019081612-006		Projectleider: M. Hopstaken	

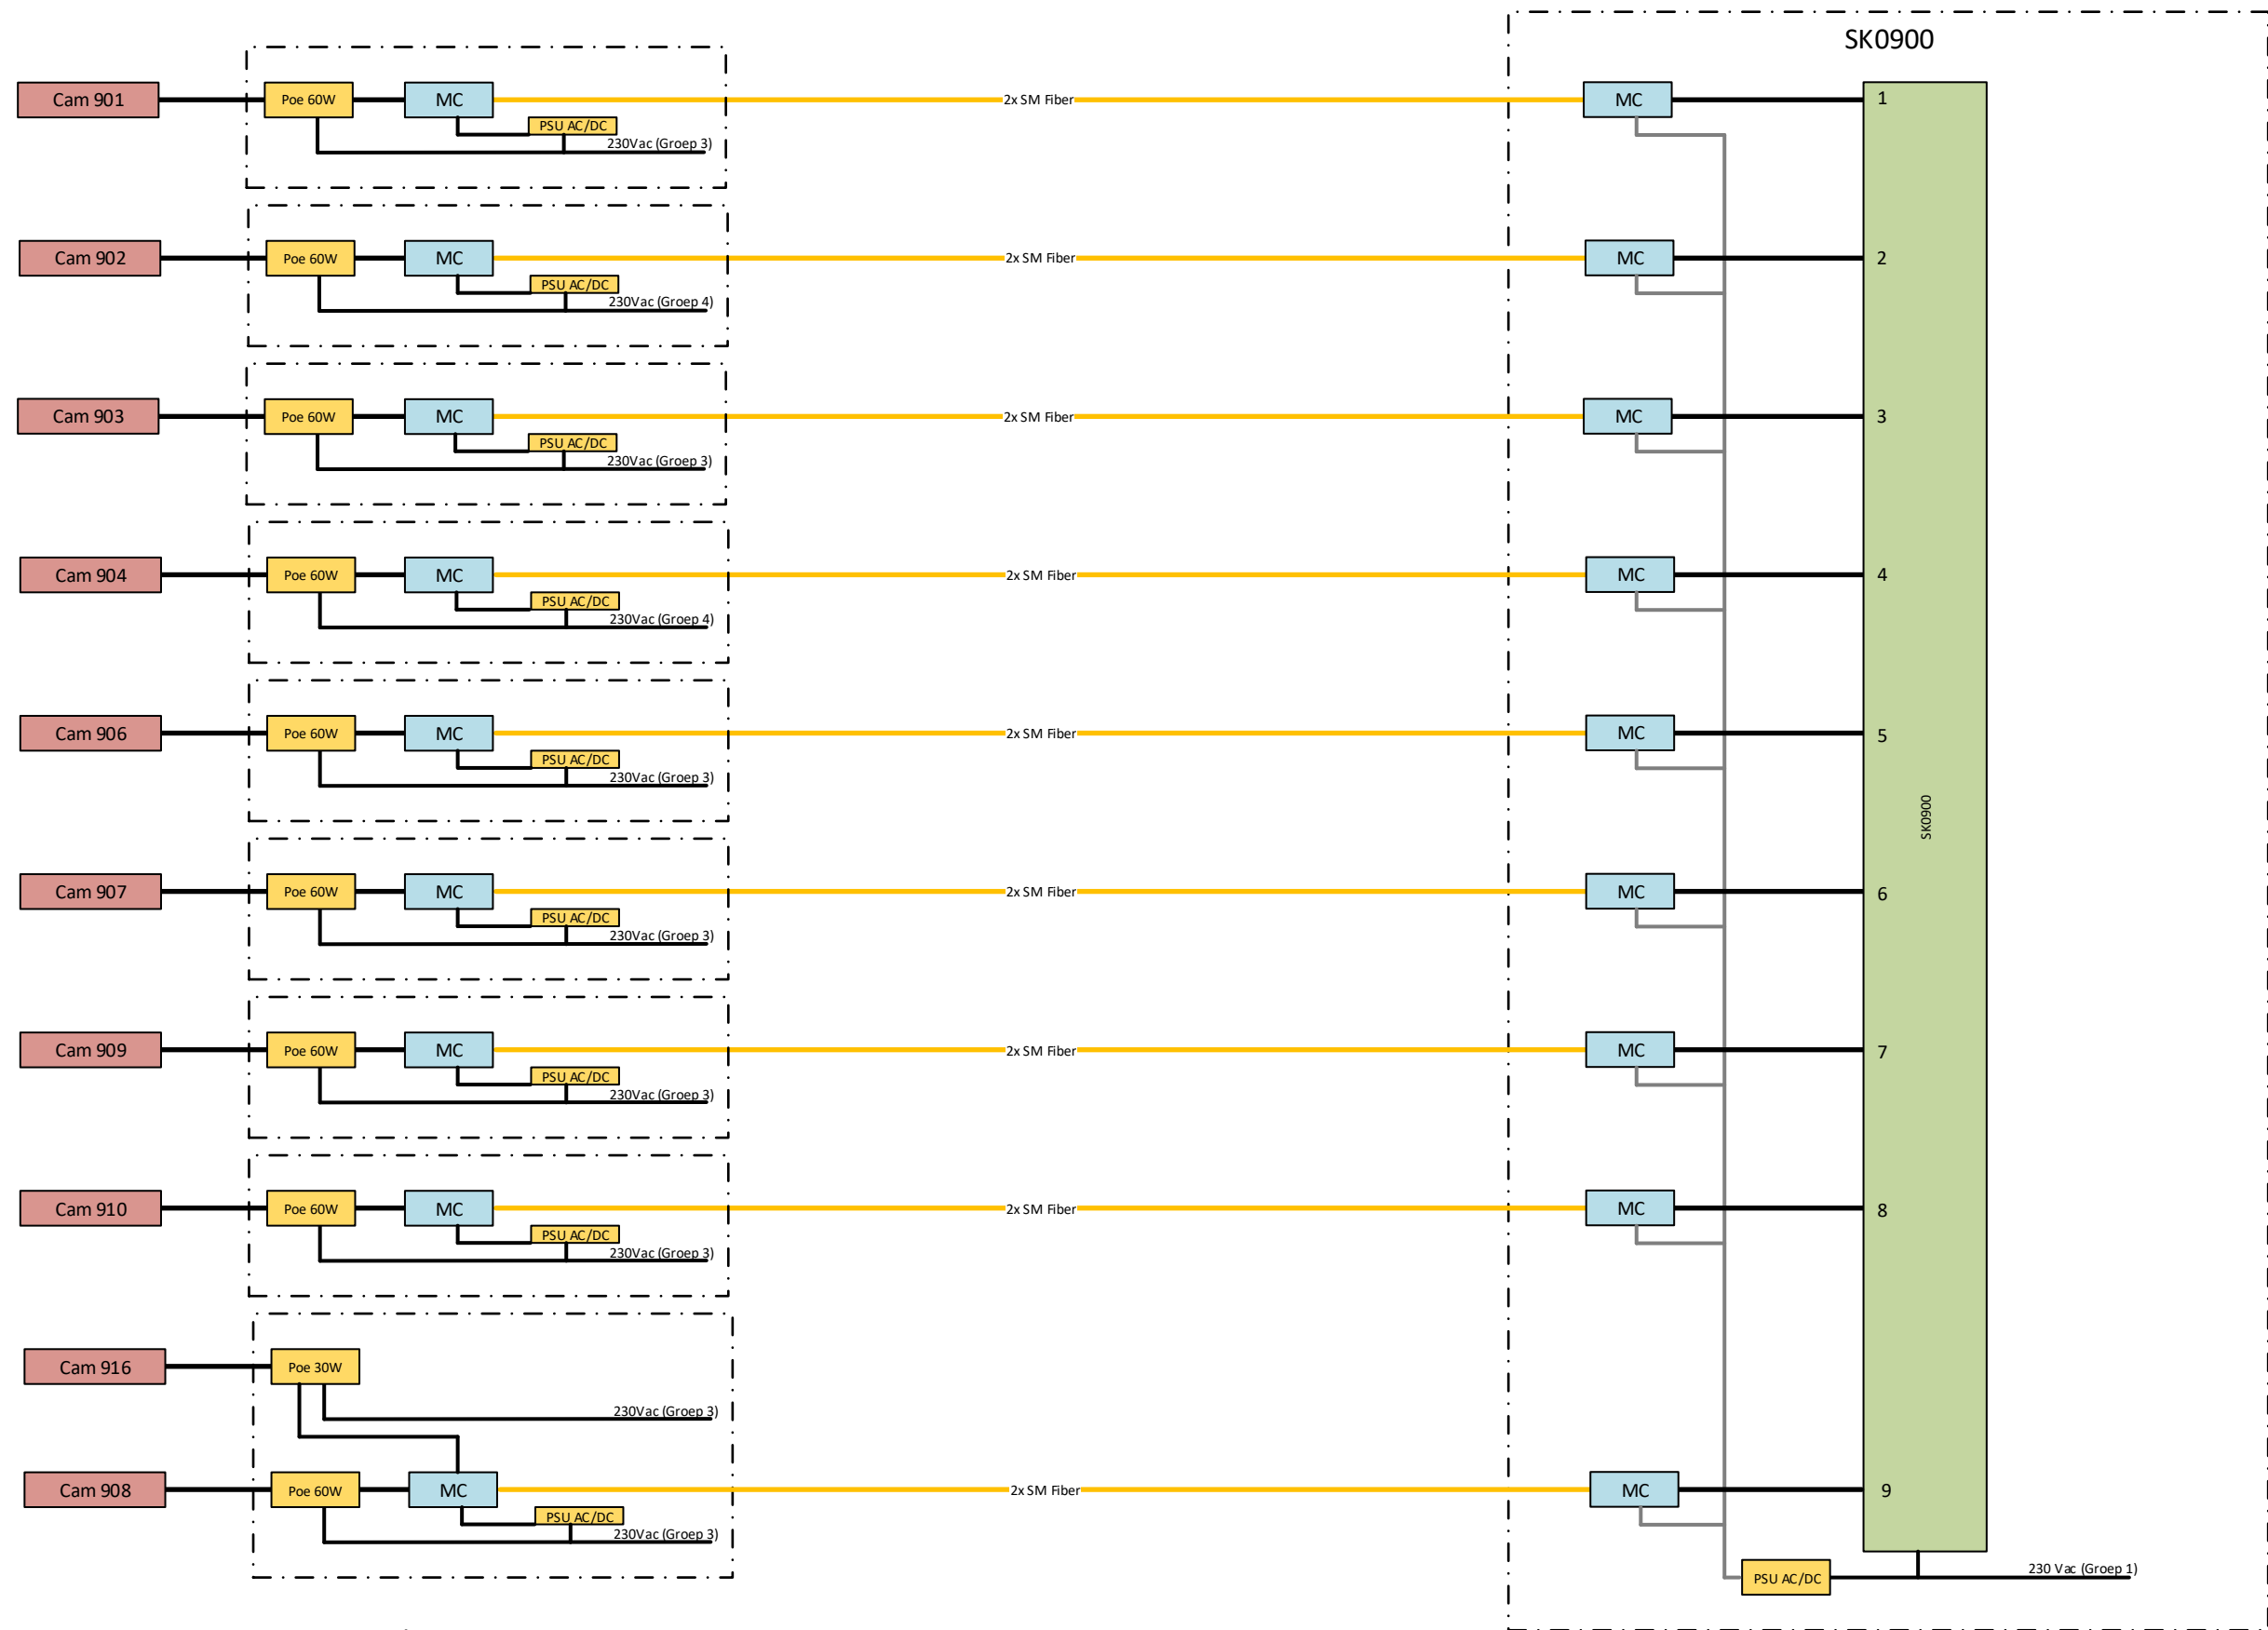

Legend


	2 x Singlemode Fiber		Conversion Interface
	1000BASE-TX = Cat 6 S-UTP		Managend Ethernet Switch
	Undefined connection		Power Supply
	Cabinet / Junction Box		Server / Workstation
			Edge Device
			Screen



vision isp
integrated security projects

Schutweg 13b, 5145 NP Waalwijk
Postbus 474, 5140 AL Waalwijk
Nederland T: +31 (0) 416 74 50 74
I: www.vision-isp.nl E: info@vision-isp.nl


Project:	Gem Almere	Datum:	01-09-2020
Onderwerp:	System Diagram (SK0900 1/2)	Versie:	9/14 OA
Project nummer:	-	Engineer:	M. Drost
Nummer:	2019081612-006	Projectleider:	M. Hopstaken

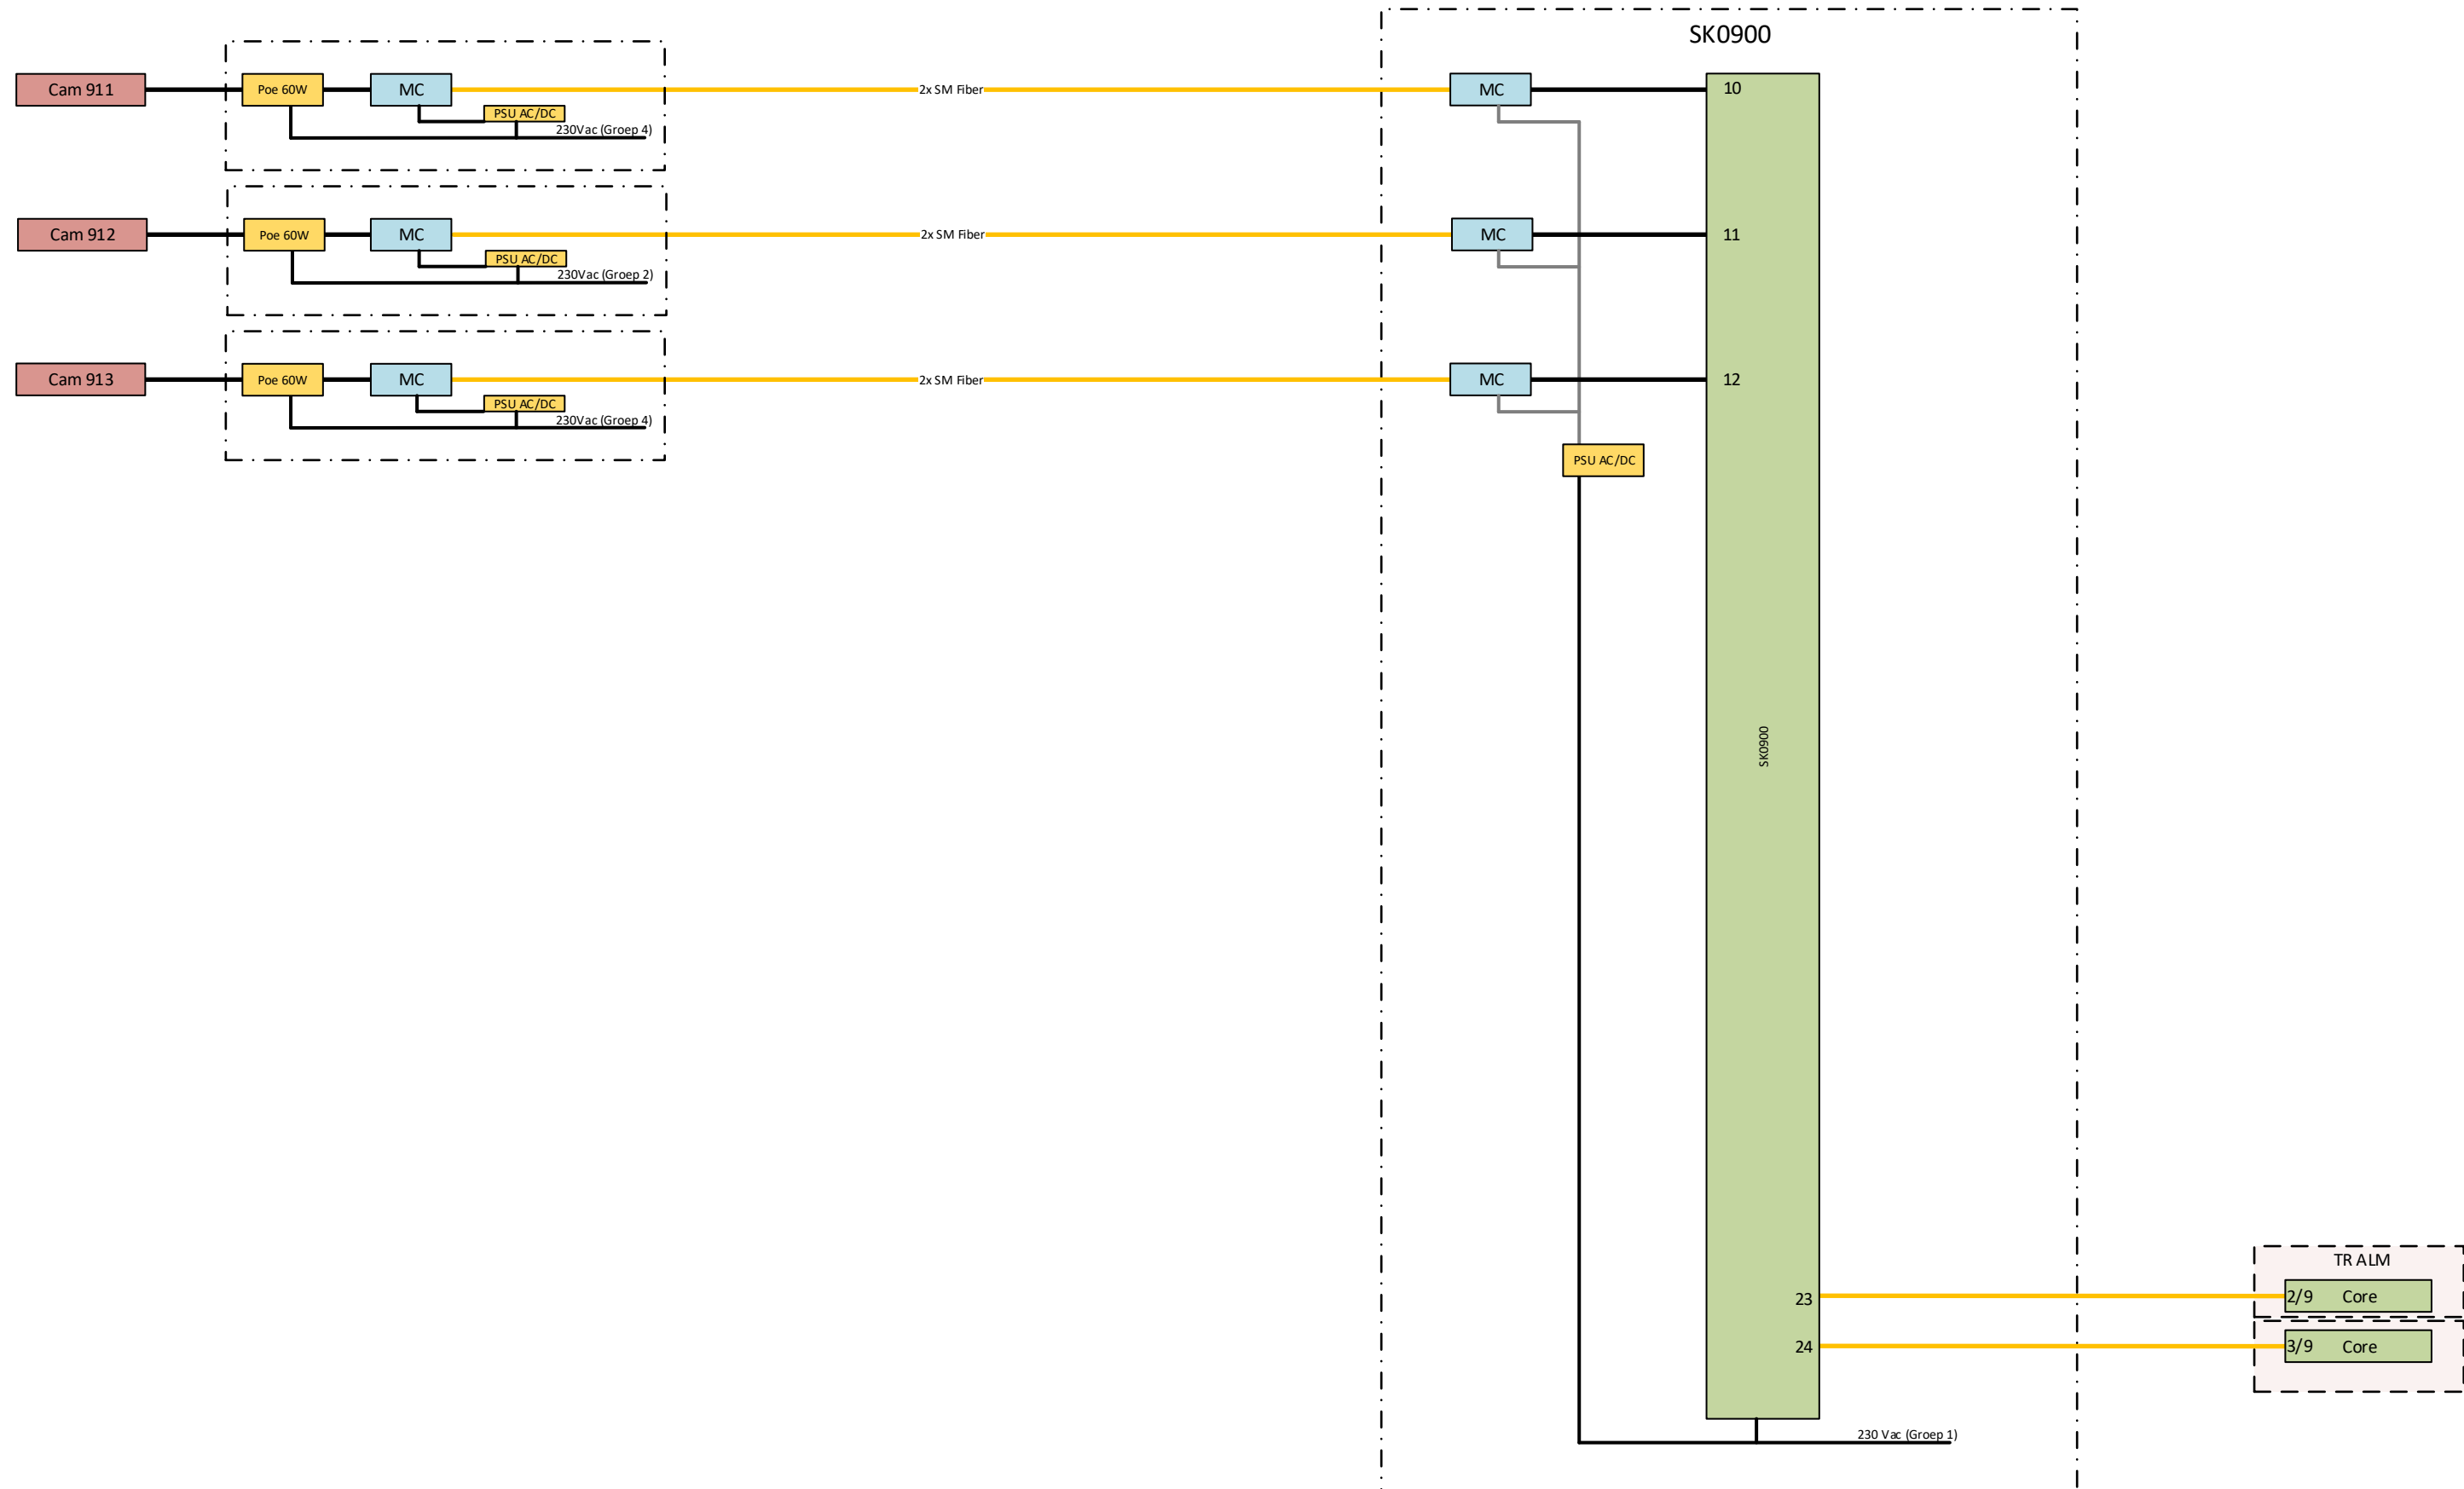


Legend

	2 x Singlemode Fiber		Conversion Interface
	1000BASE-TX = Cat 6 S-UTP		Managend Ethernet Switch
	Undefined connection		Power Supply
	Cabinet / Junction Box		Server / Workstation
			Edge Device
			Screen

 integrated security projects		Schutweg 13b, 5145 NP Waalwijk Postbus 474, 5140 AL Waalwijk Nederland T: +31 (0) 416 74 50 74 I: www.vision-isp.nl E: info@vision-isp.nl	
Project: Gem Almere		Datum: 01-09-2020	
Onderwerp: System Diagram (SK0900)		Versie: 9/14 OA	
Project nummer: -		Engineer: M. Drost	
Nummer: 2019081612-006		Projectleider: M. Hopstaken	

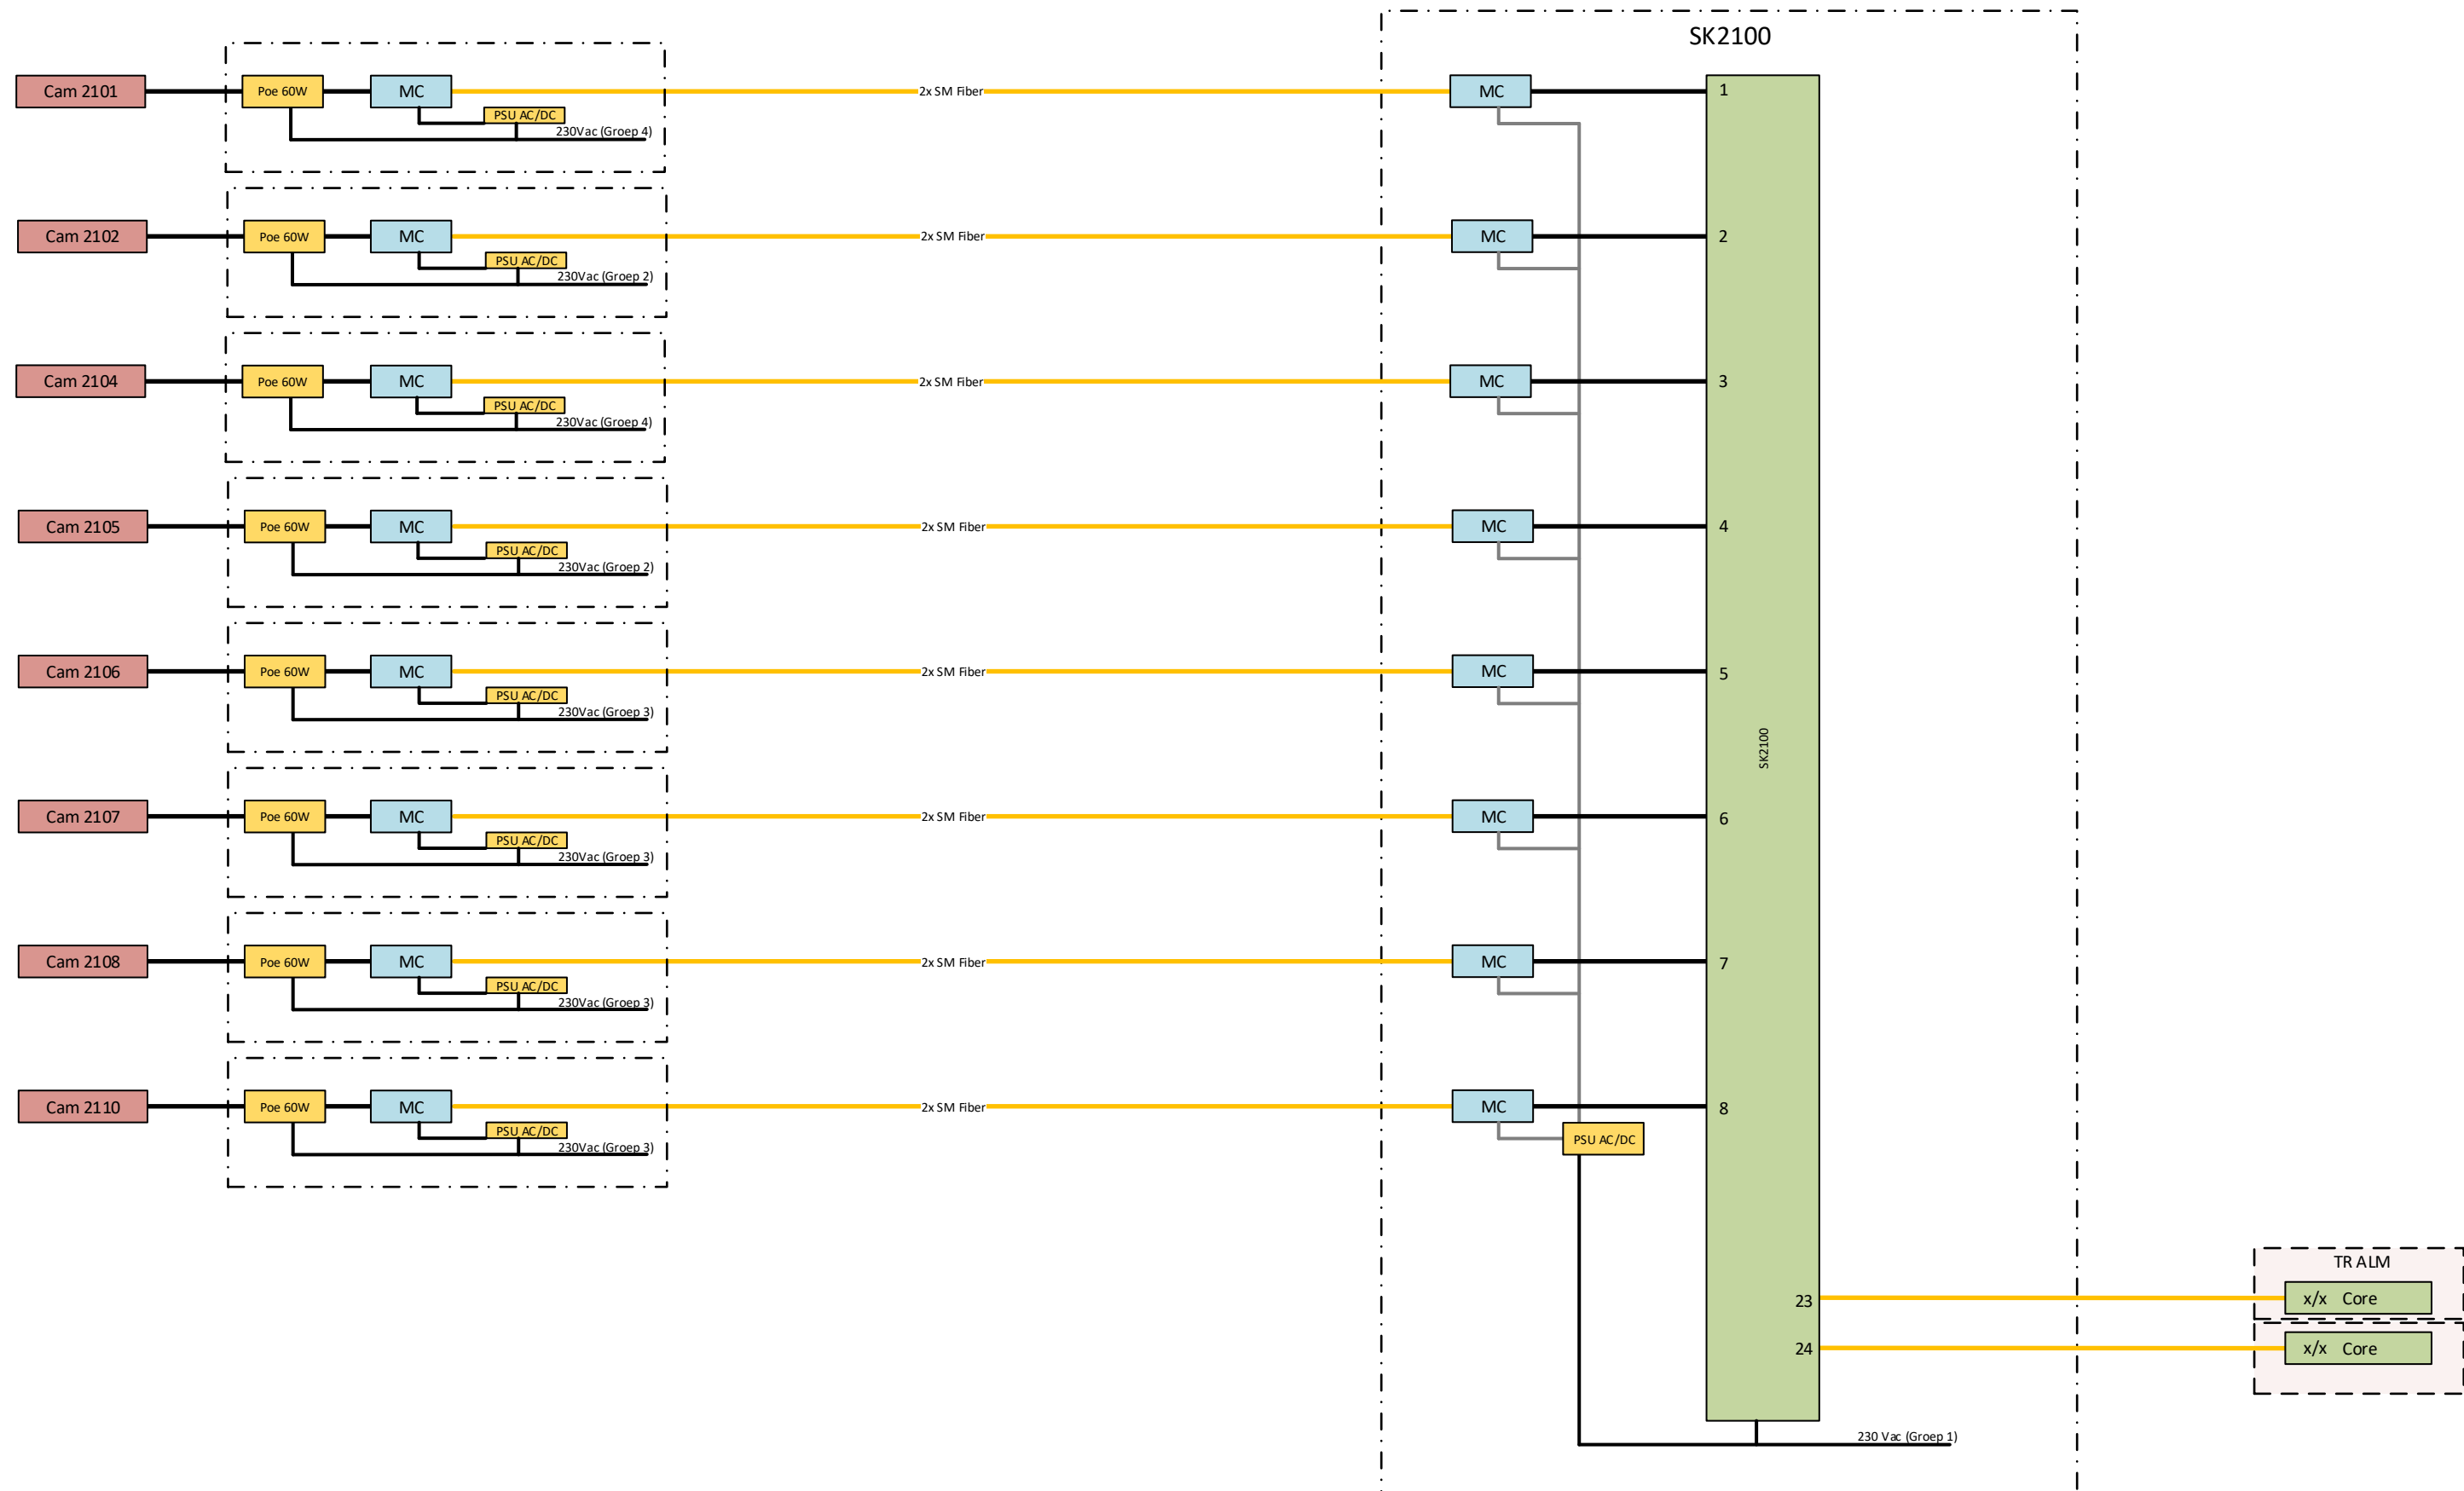

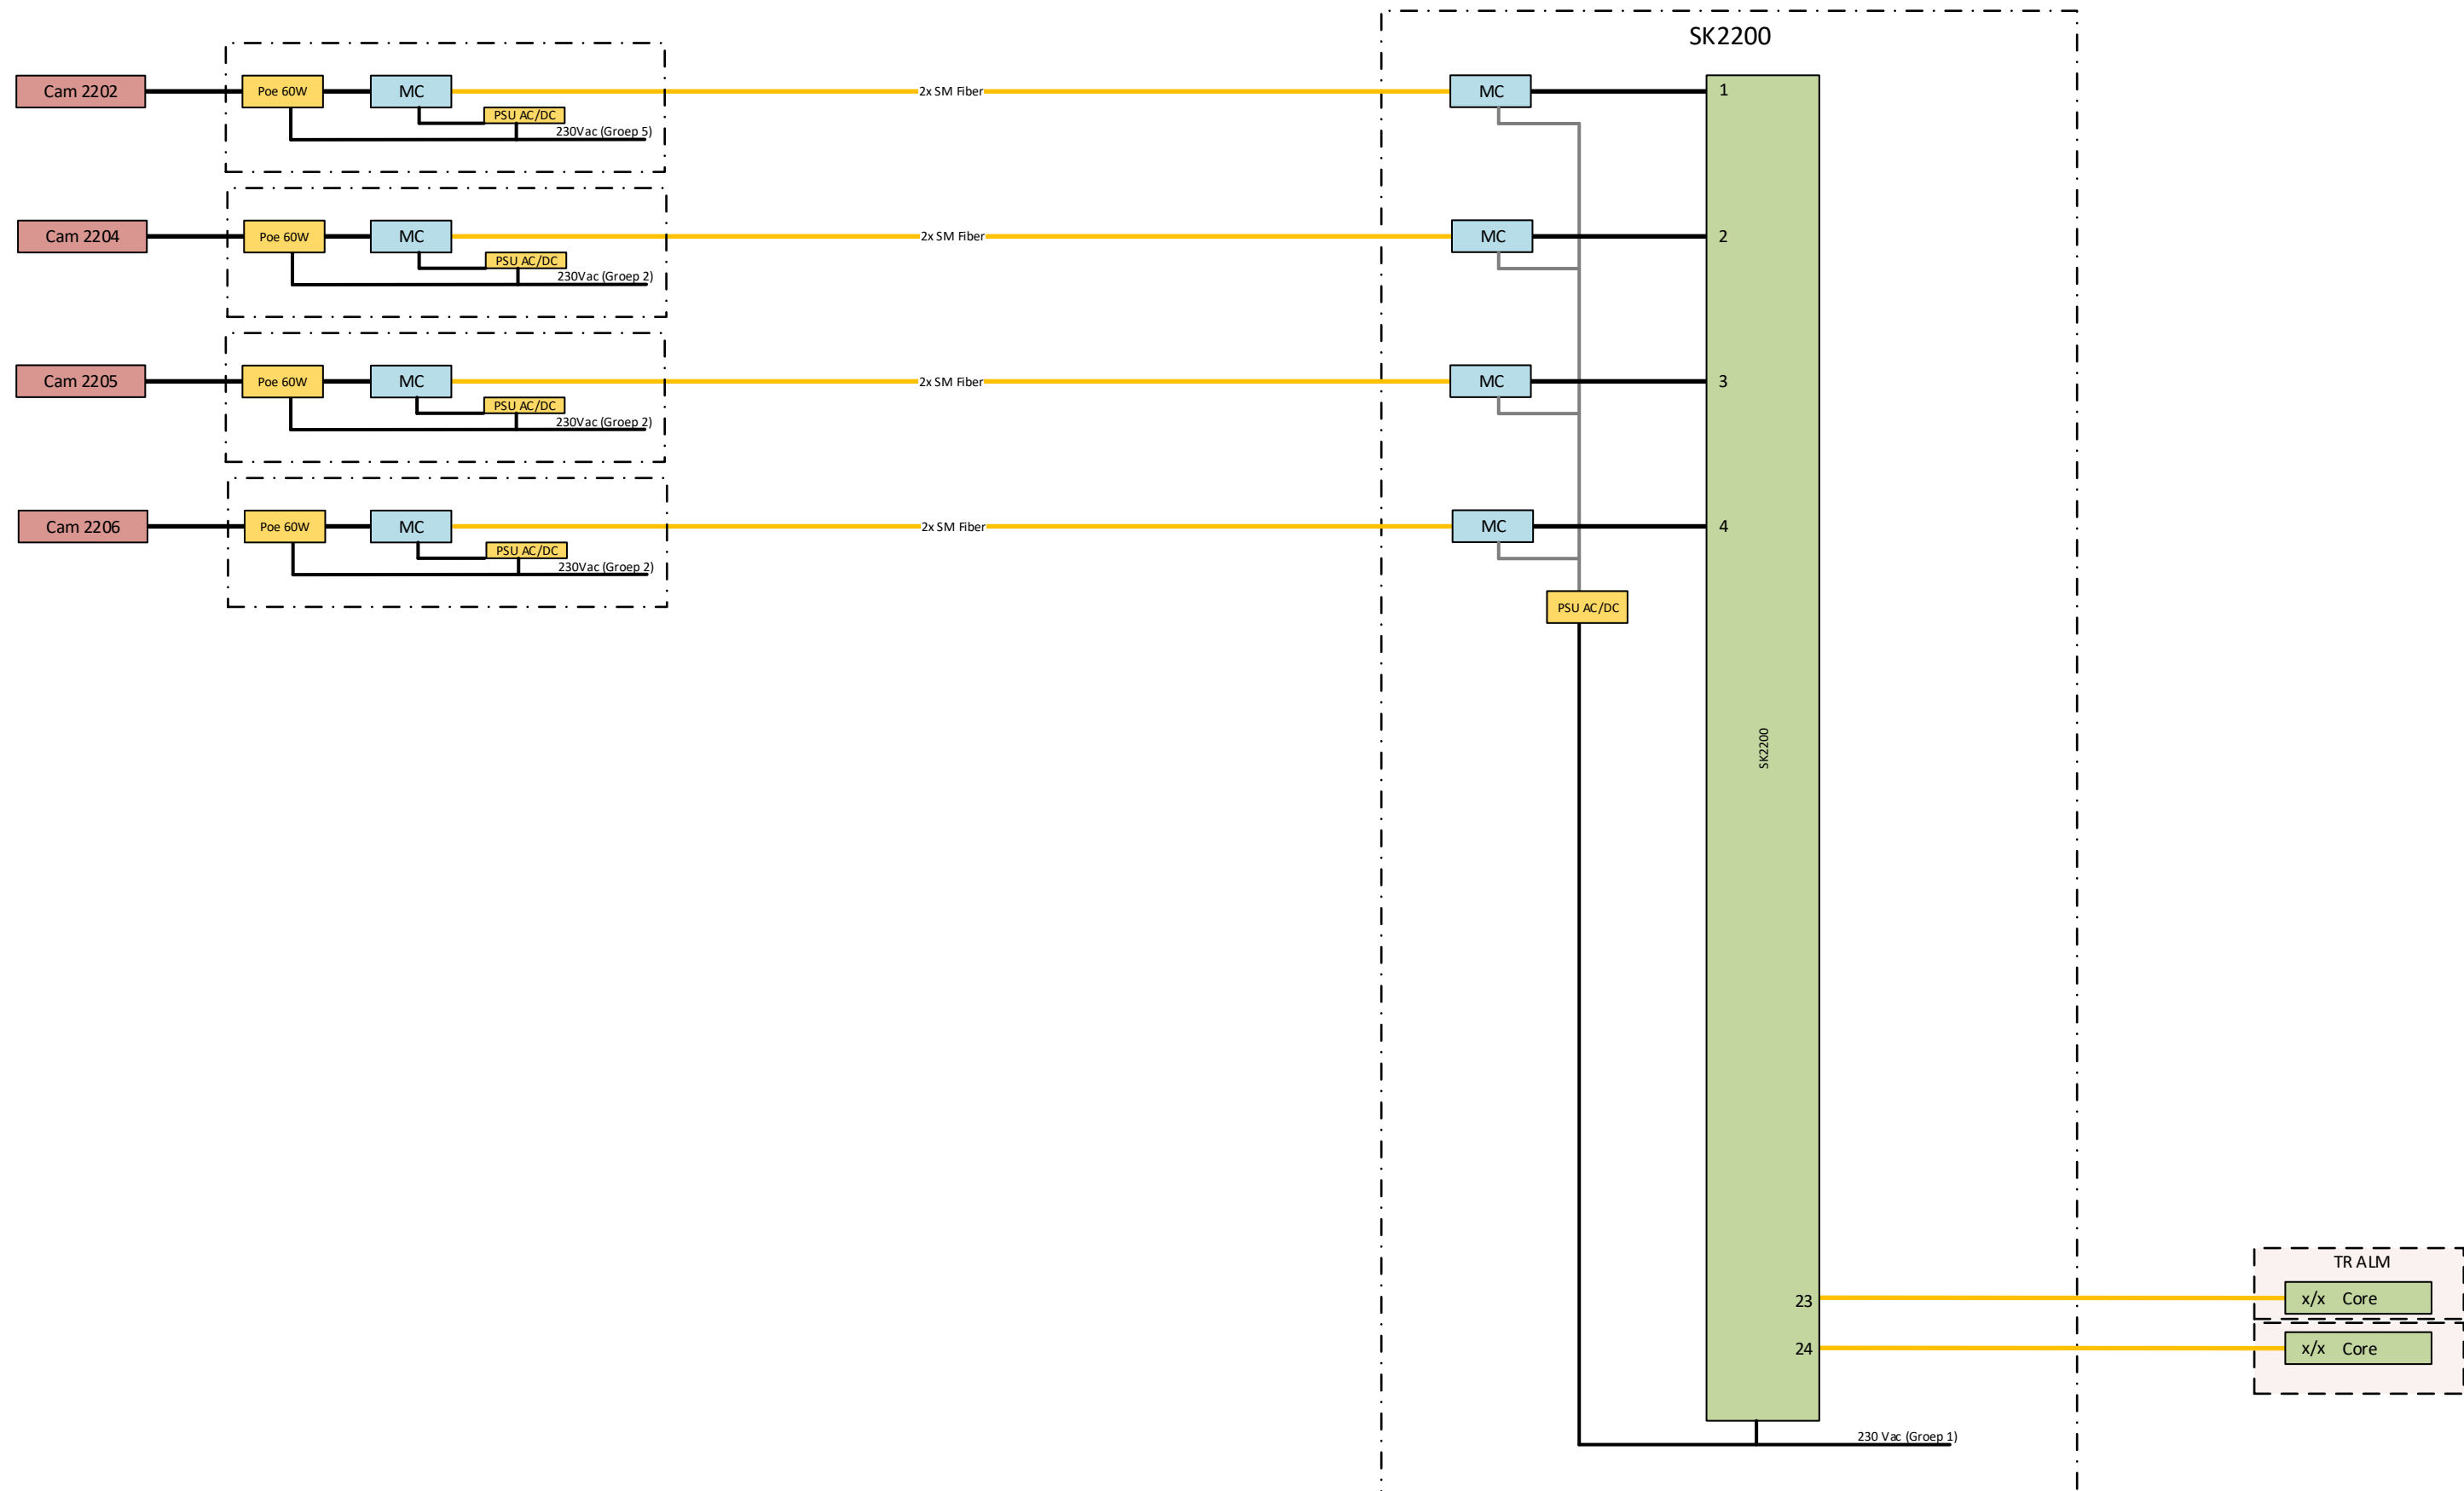

Legend

	2 x Singlemode Fiber		Conversion Interface
	1000BASE-TX = Cat 6 S-UTP		Managend Ethernet Switch
	Undefined connection		Power Supply
	Cabinet / Junction Box		Server / Workstation
			Edge Device
			Screen

 vision isp integrated security projects		Schutweg 13b, 5145 NP Waalwijk Postbus 474, 5140 AL Waalwijk Nederland T: +31 (0) 416 74 50 74 I: www.vision-isp.nl E: info@vision-isp.nl	
Project: Gem Almere		Datum: 25-09-2020	
Onderwerp: System Diagram (SK2200)		Versie: 11/14 OA	
Project nummer: -		Engineer: M. Drost	
Nummer: 2019081612-006		Projectleider: M. Hopstaken	

