

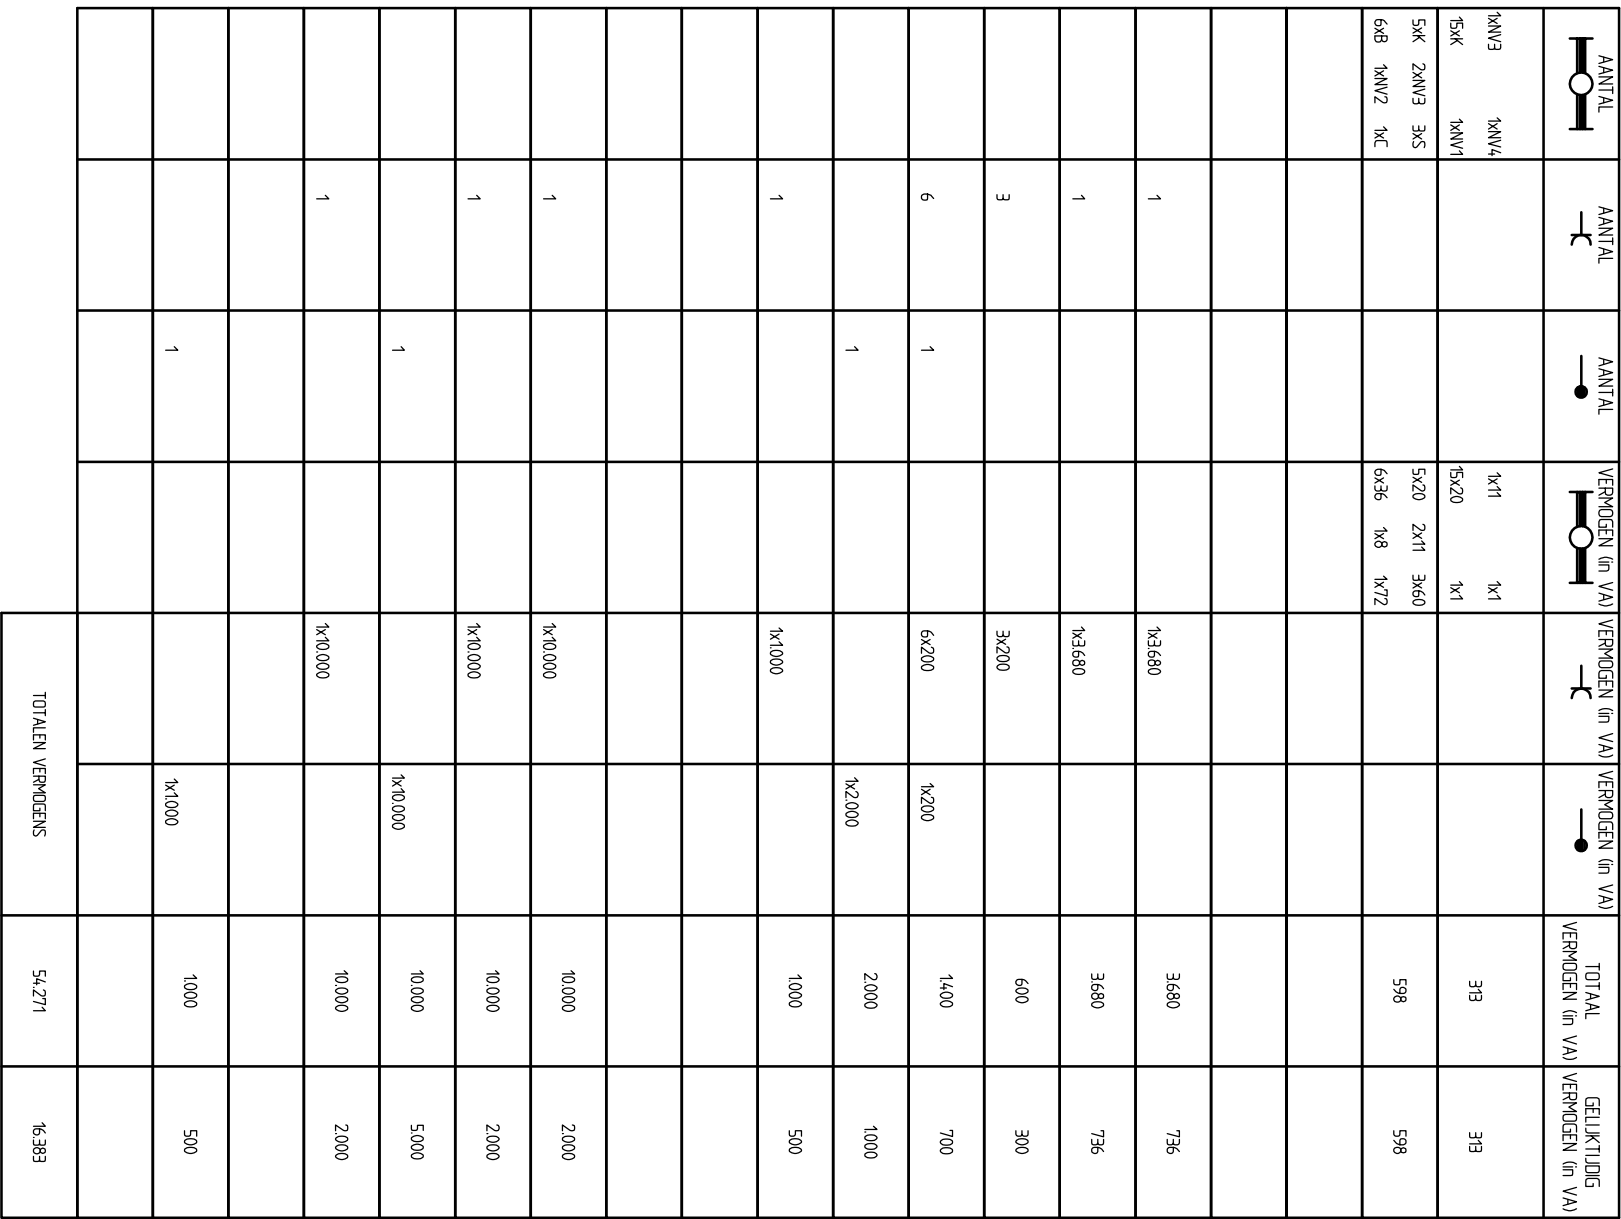


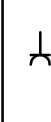

AANTAL 	AANTAL 	AANTAL 	VERHOEEN (in VA) 	VERHOEEN (in VA) 	TOTAAL VERHOEEN (in VA)	GEUKJUDIG VERHOEEN (in VA)
1AN13 1AN14 1AN17 5SK 2AN13 3AS 6AB 1AN12 1AC			1x11 1x20 1x1 5x20 2x11 3x60 6x36 1x8 1x72		318	318
1			1x3.680		3.680	736
1			1x3.680		3.680	736
3			3x2.00		600	300
6	1	1	6x2.00	1x2.00	1400	700
		1		1x2.000	2.000	1000
1			1x10.000		1000	500
1			1x10.000		10.000	2.000
1			1x10.000		10.000	2.000
		1		1x10.000	10.000	5.000
1			1x10.000		10.000	2.000
		1		1x1.000	1000	500
TOTALEN VERHOEENS				54.271	16.393	

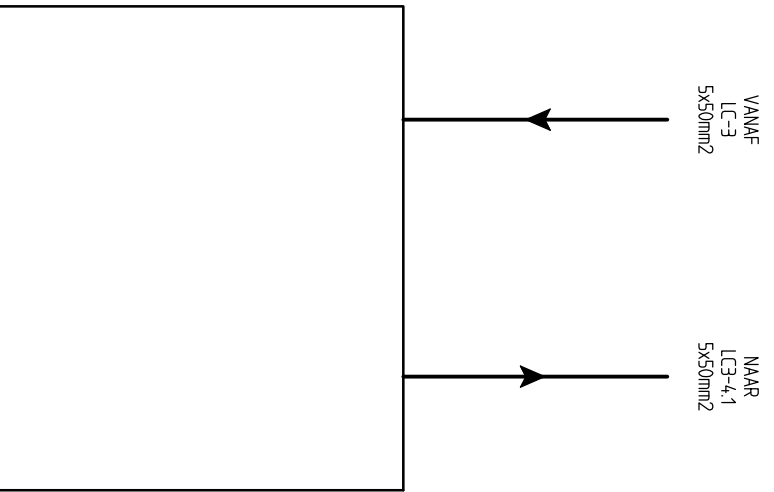

VOOR STUURSTROOM SCHEMA ZIE TEKENING 7530-59-01,
7530-59-02, 7530-59-03, 7530-59-04

Deze tekening blijft ons eigendom en mag zonder onze schriftelijke toestemming NIET gekopieerd, gereproduceerd of aan derden ter inzage gegeven worden.