




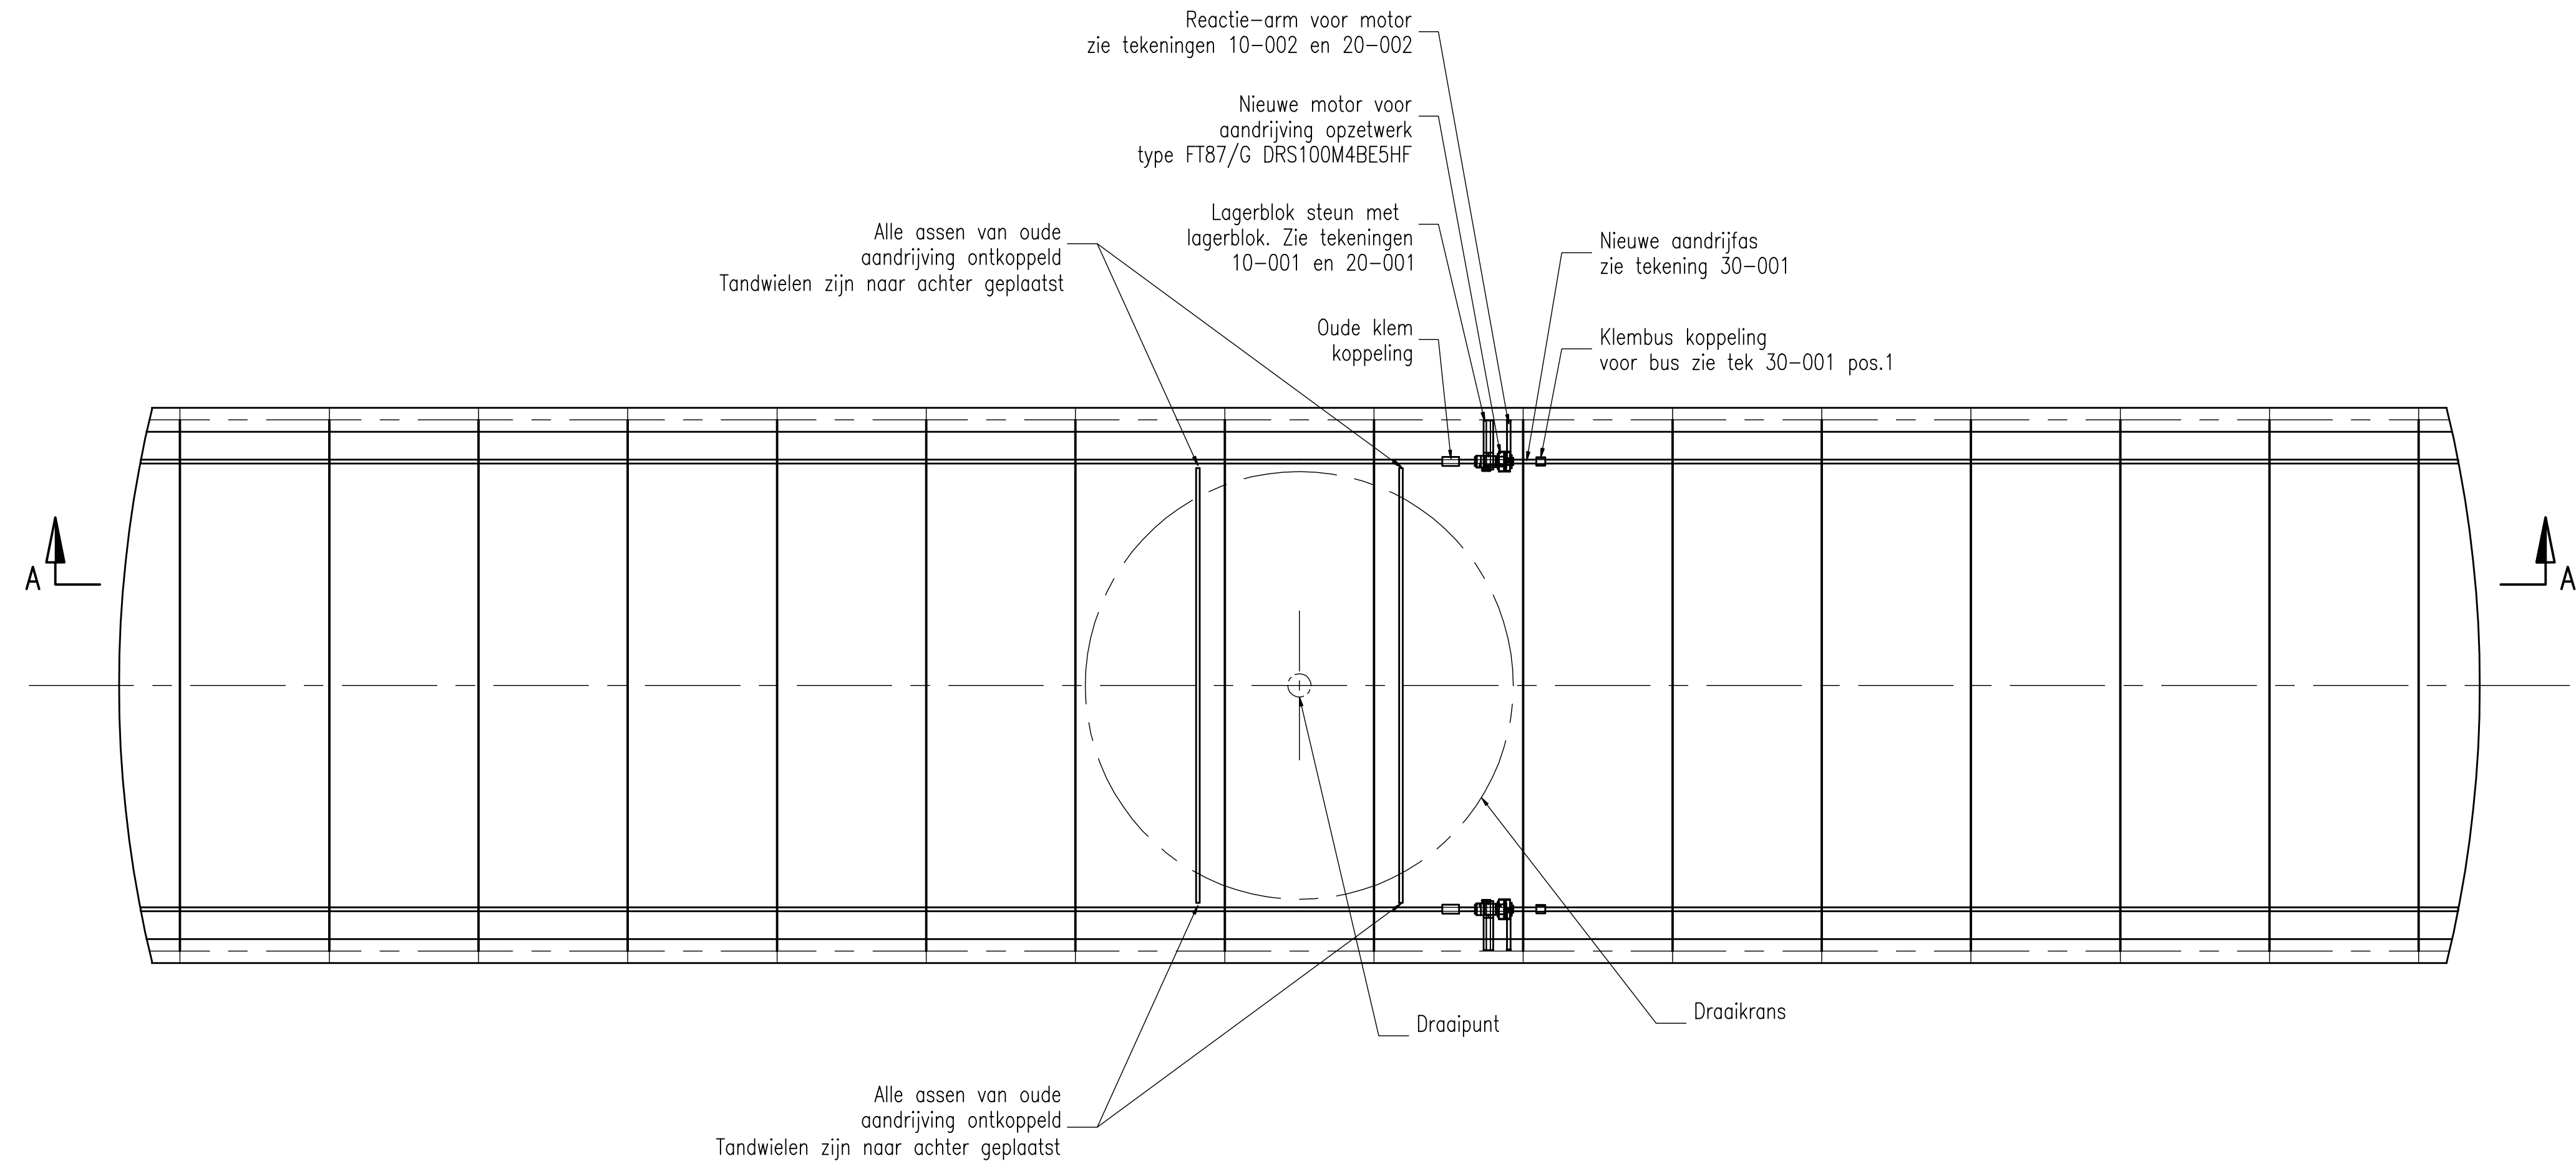


DOORSNEDE: A-A

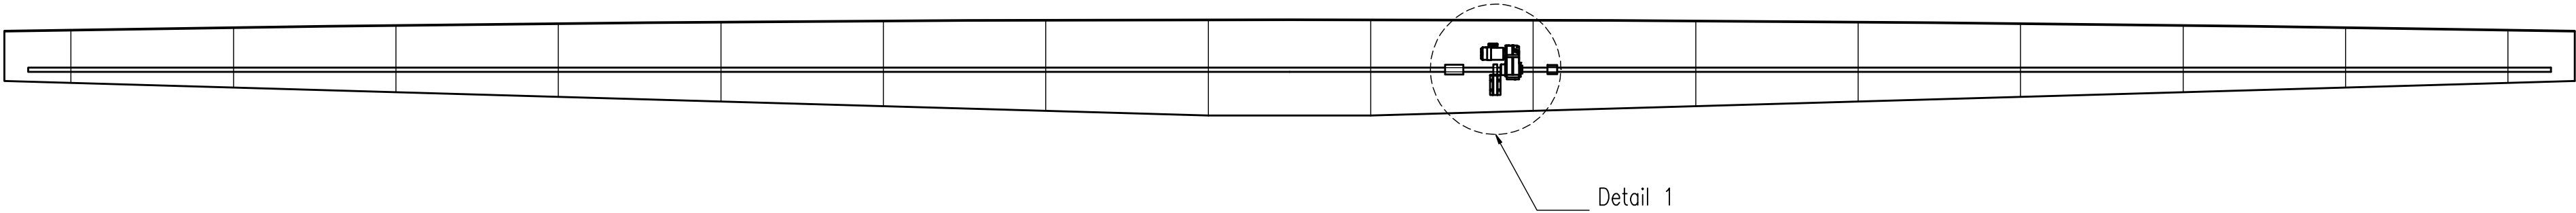

Detail: 1
schaal 1:7.5

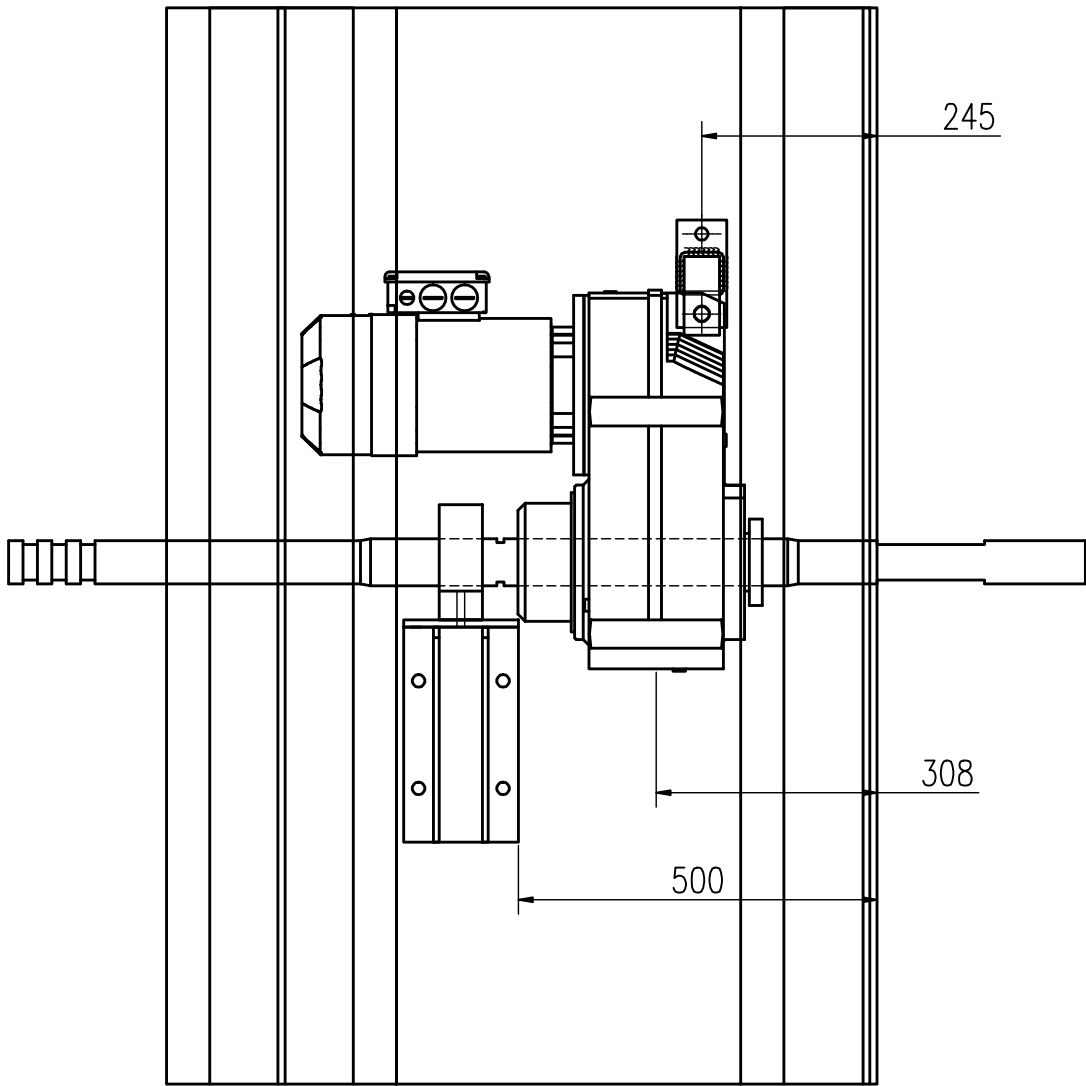

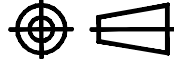F						
E						
D						
C						
B						
A						
REV.	Date	Drawn	Checked	Description		
HOLLANDIA Hollandia b.v. P.O. Box 12 2520 AA Krimpen a/d IJssel Phone: +31 (0) 180 - 640 640 Fax: +31 (0) 180 - 619 888 No part of this drawing may be reproduced in any form by print, photograph, microfilm or used in any way without written permission from Hollandia b.v. R is as drawn, L is app. hand. Projection Units: mm Tolerances acc. to: EN ISO 13620 classes B&F Welds acc. to: EN 22553						
Client	Gemeente Den Bosch					
Project	Draaibrug Olijmolensingel					
Title	Overzicht draaibrug					
	Date	Initials	Scale	PROJECT No.	DRG. No.	
Drawn by	08-12-08	JM	1:75			REV.
Checked			Format			
				19295	50-001	0