


- 1: X = 90862.9820 Y = 465037.2846 Z = 0.0000
- 2: X = **90910.1445** Y = **465009.3786** Z = 0.0000 **vaste punt van waaruit de garage wordt gepositioneerd**
- 3: X = 90877.3969 Y = 464954.0337 Z = 0.0000
- 4: X = 90830.2350 Y = 464981.9406 Z = 0.0000

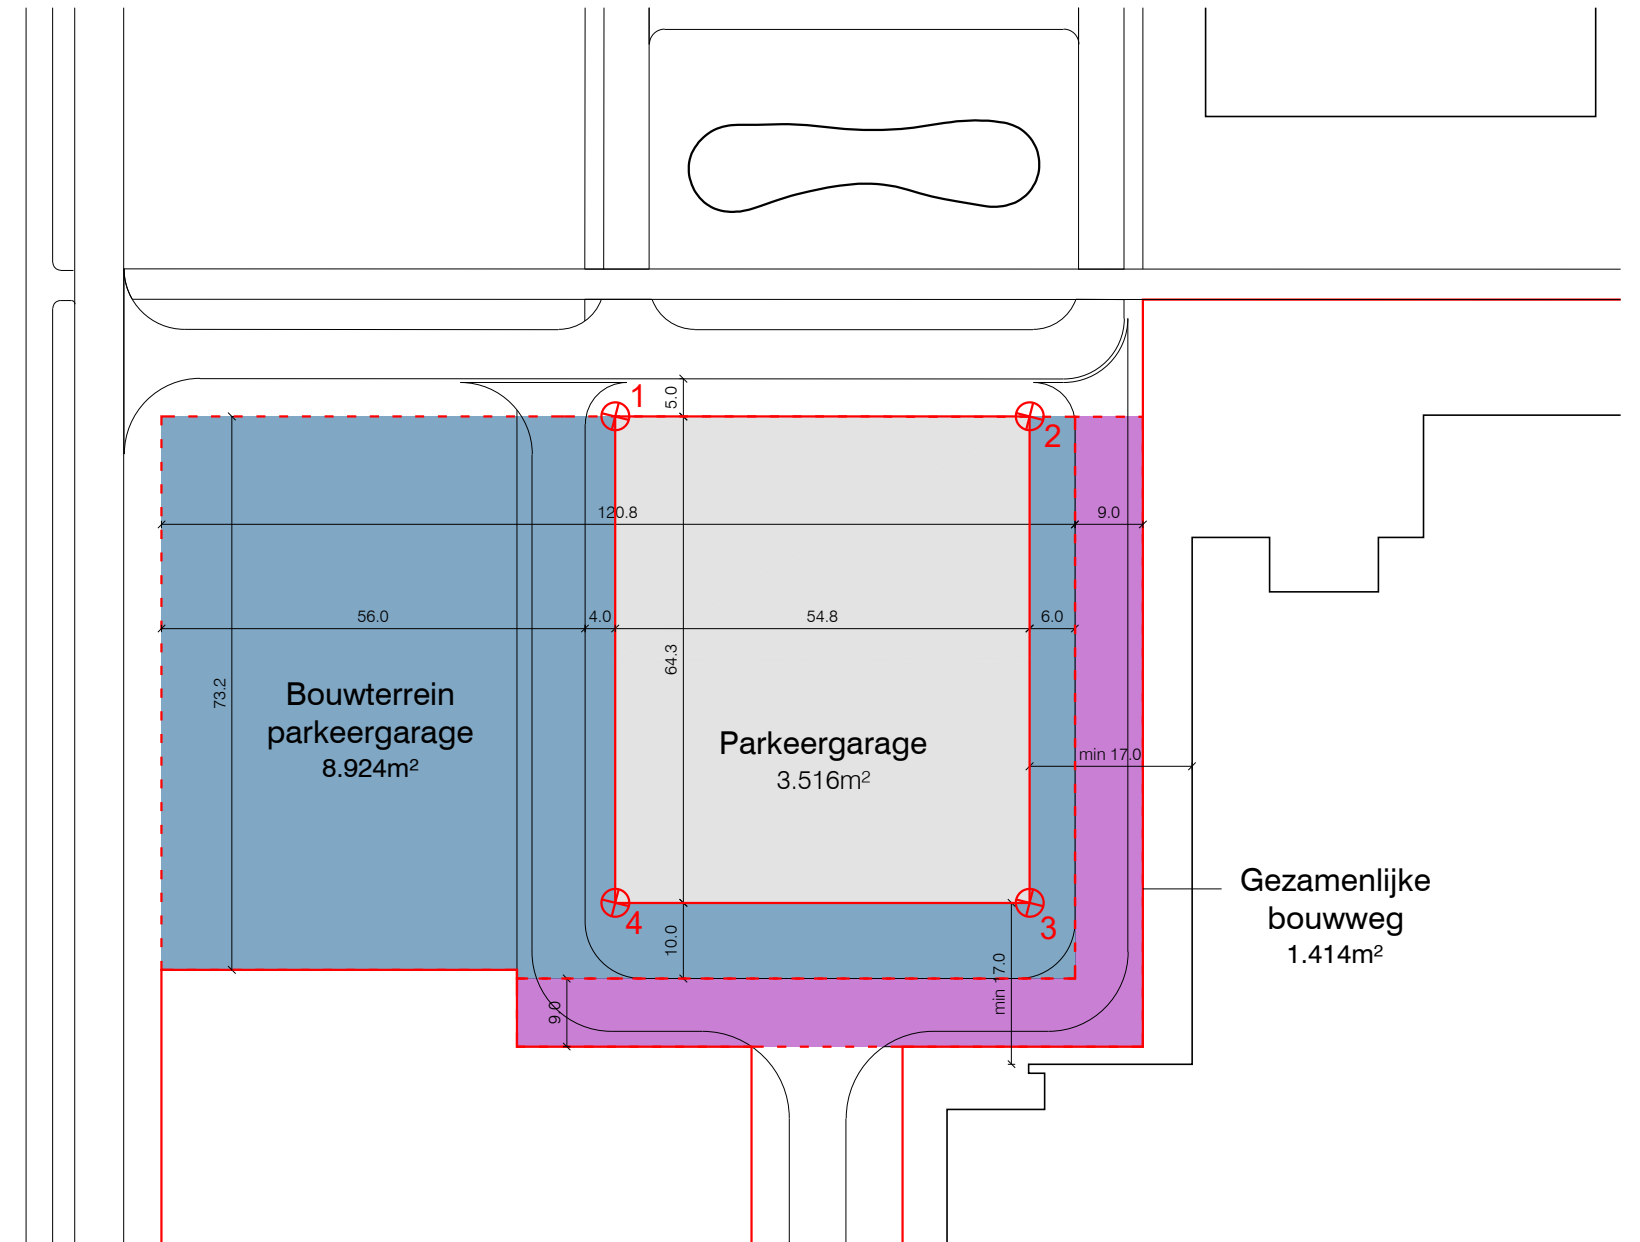

**NRZ**  
**Parkeergarage middengebied**

opdrachtgever:  
Universiteit Leiden

**Kavel en bouwterrein parkeergarage**

schaal  
1:1000 / 1:2000  
formaat:  
A3  
tekeningnummer:  
0.14

datum  
28 september 2021  
gewijzigd  
30 september 2021



studio Hartzema BV  
Westblaak 49  
NL-3012 KD Rotterdam  
+31 10 281 07 51  
mail@studiohartzema.com  
www.studiohartzema.com