


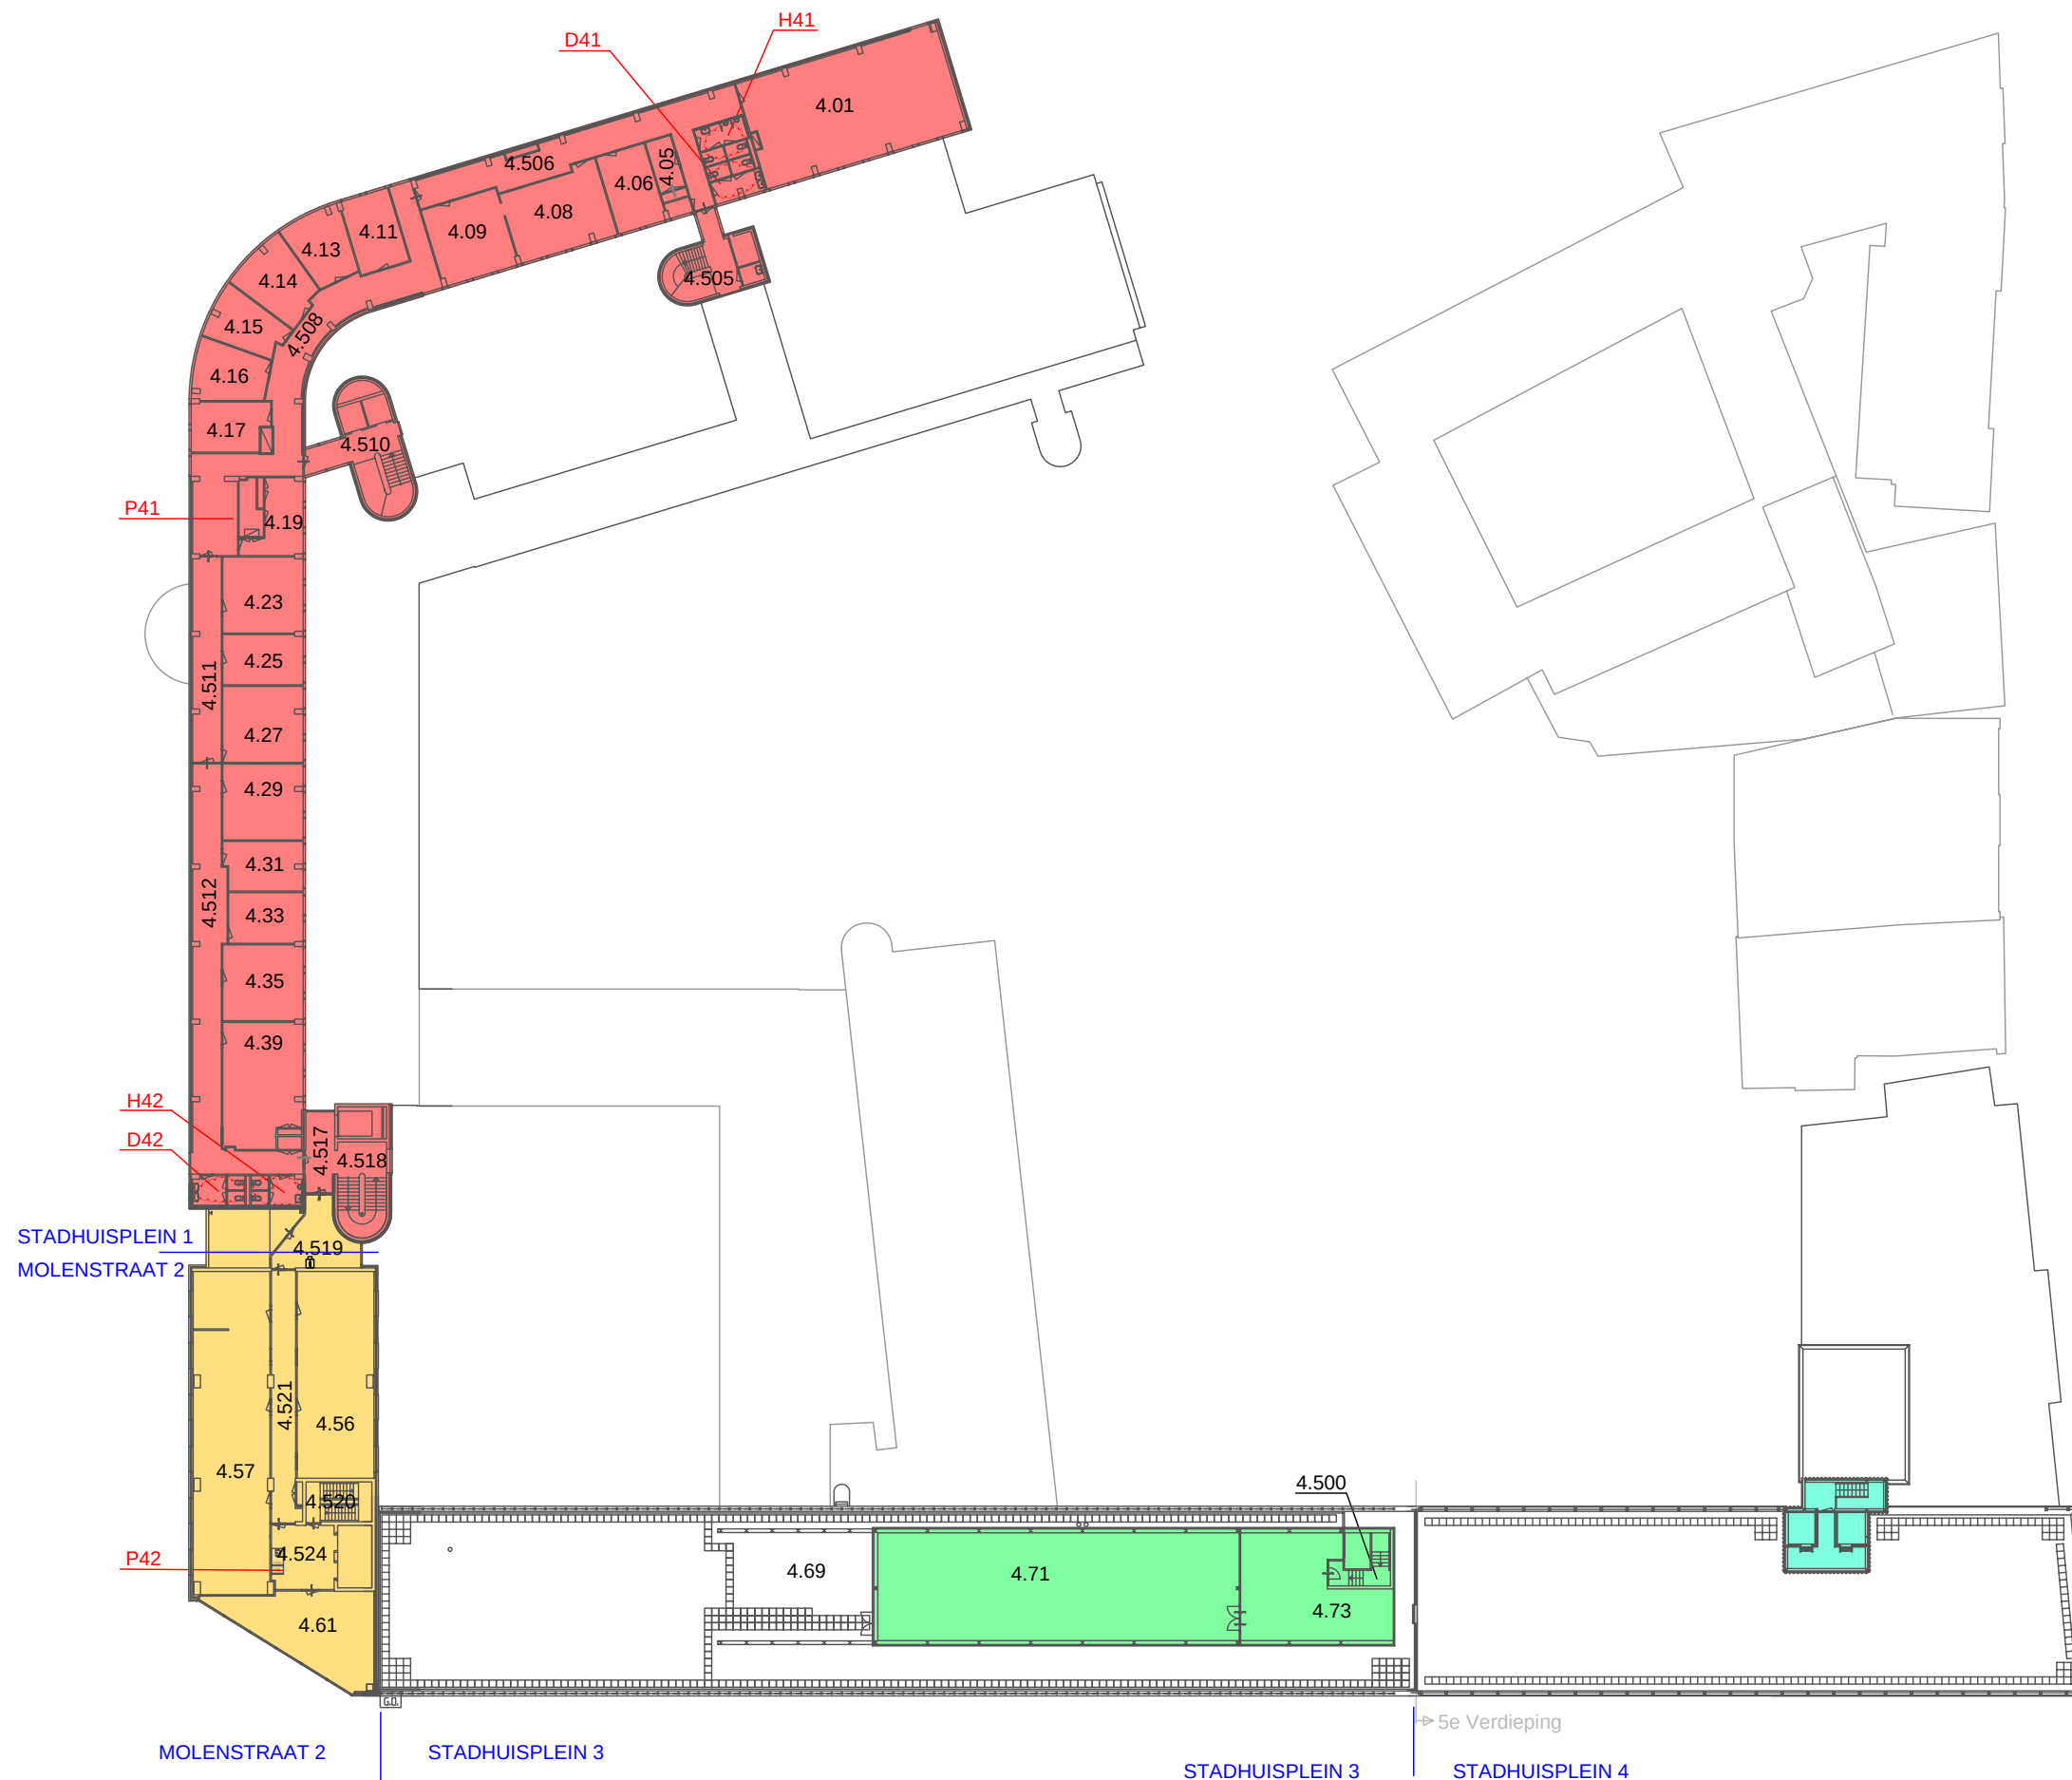

4e verdieping

1:500

15-9-2021