


Volgnr	Type kabel	Van	Naar	Opmerkingen
1	UxL zh 2x1,5	Kast	D02.1	
2	UxL zh 2x1,5	Kast	D02.2	
3	UxL zh 2x1,5	Kast	D08.1	
4	UxL zh 2x1,5	Kast	D08.2	
5	UxL zh 4x1,5	Kast	CBB 32.1	
6	UxL zh 4x1,5	Kast	CBB 32.2	
7	UxL zh 4x1,5	Kast	RT32.1	
8	UxL zh 4x1,5	Kast	RT32.2	
9	VLVS 12x1,5	Kast	Mast 02	02.1-08.2-32.1
10	VLVS 12x1,5	Kast	Mast 01	02.2-08.1-32.2

I:\ARNIV&M\ENGINEERING VERKEERDE BILT SPERWERLAAN\TEKENING\AB-VRI714-BILTHOVEN.DWG

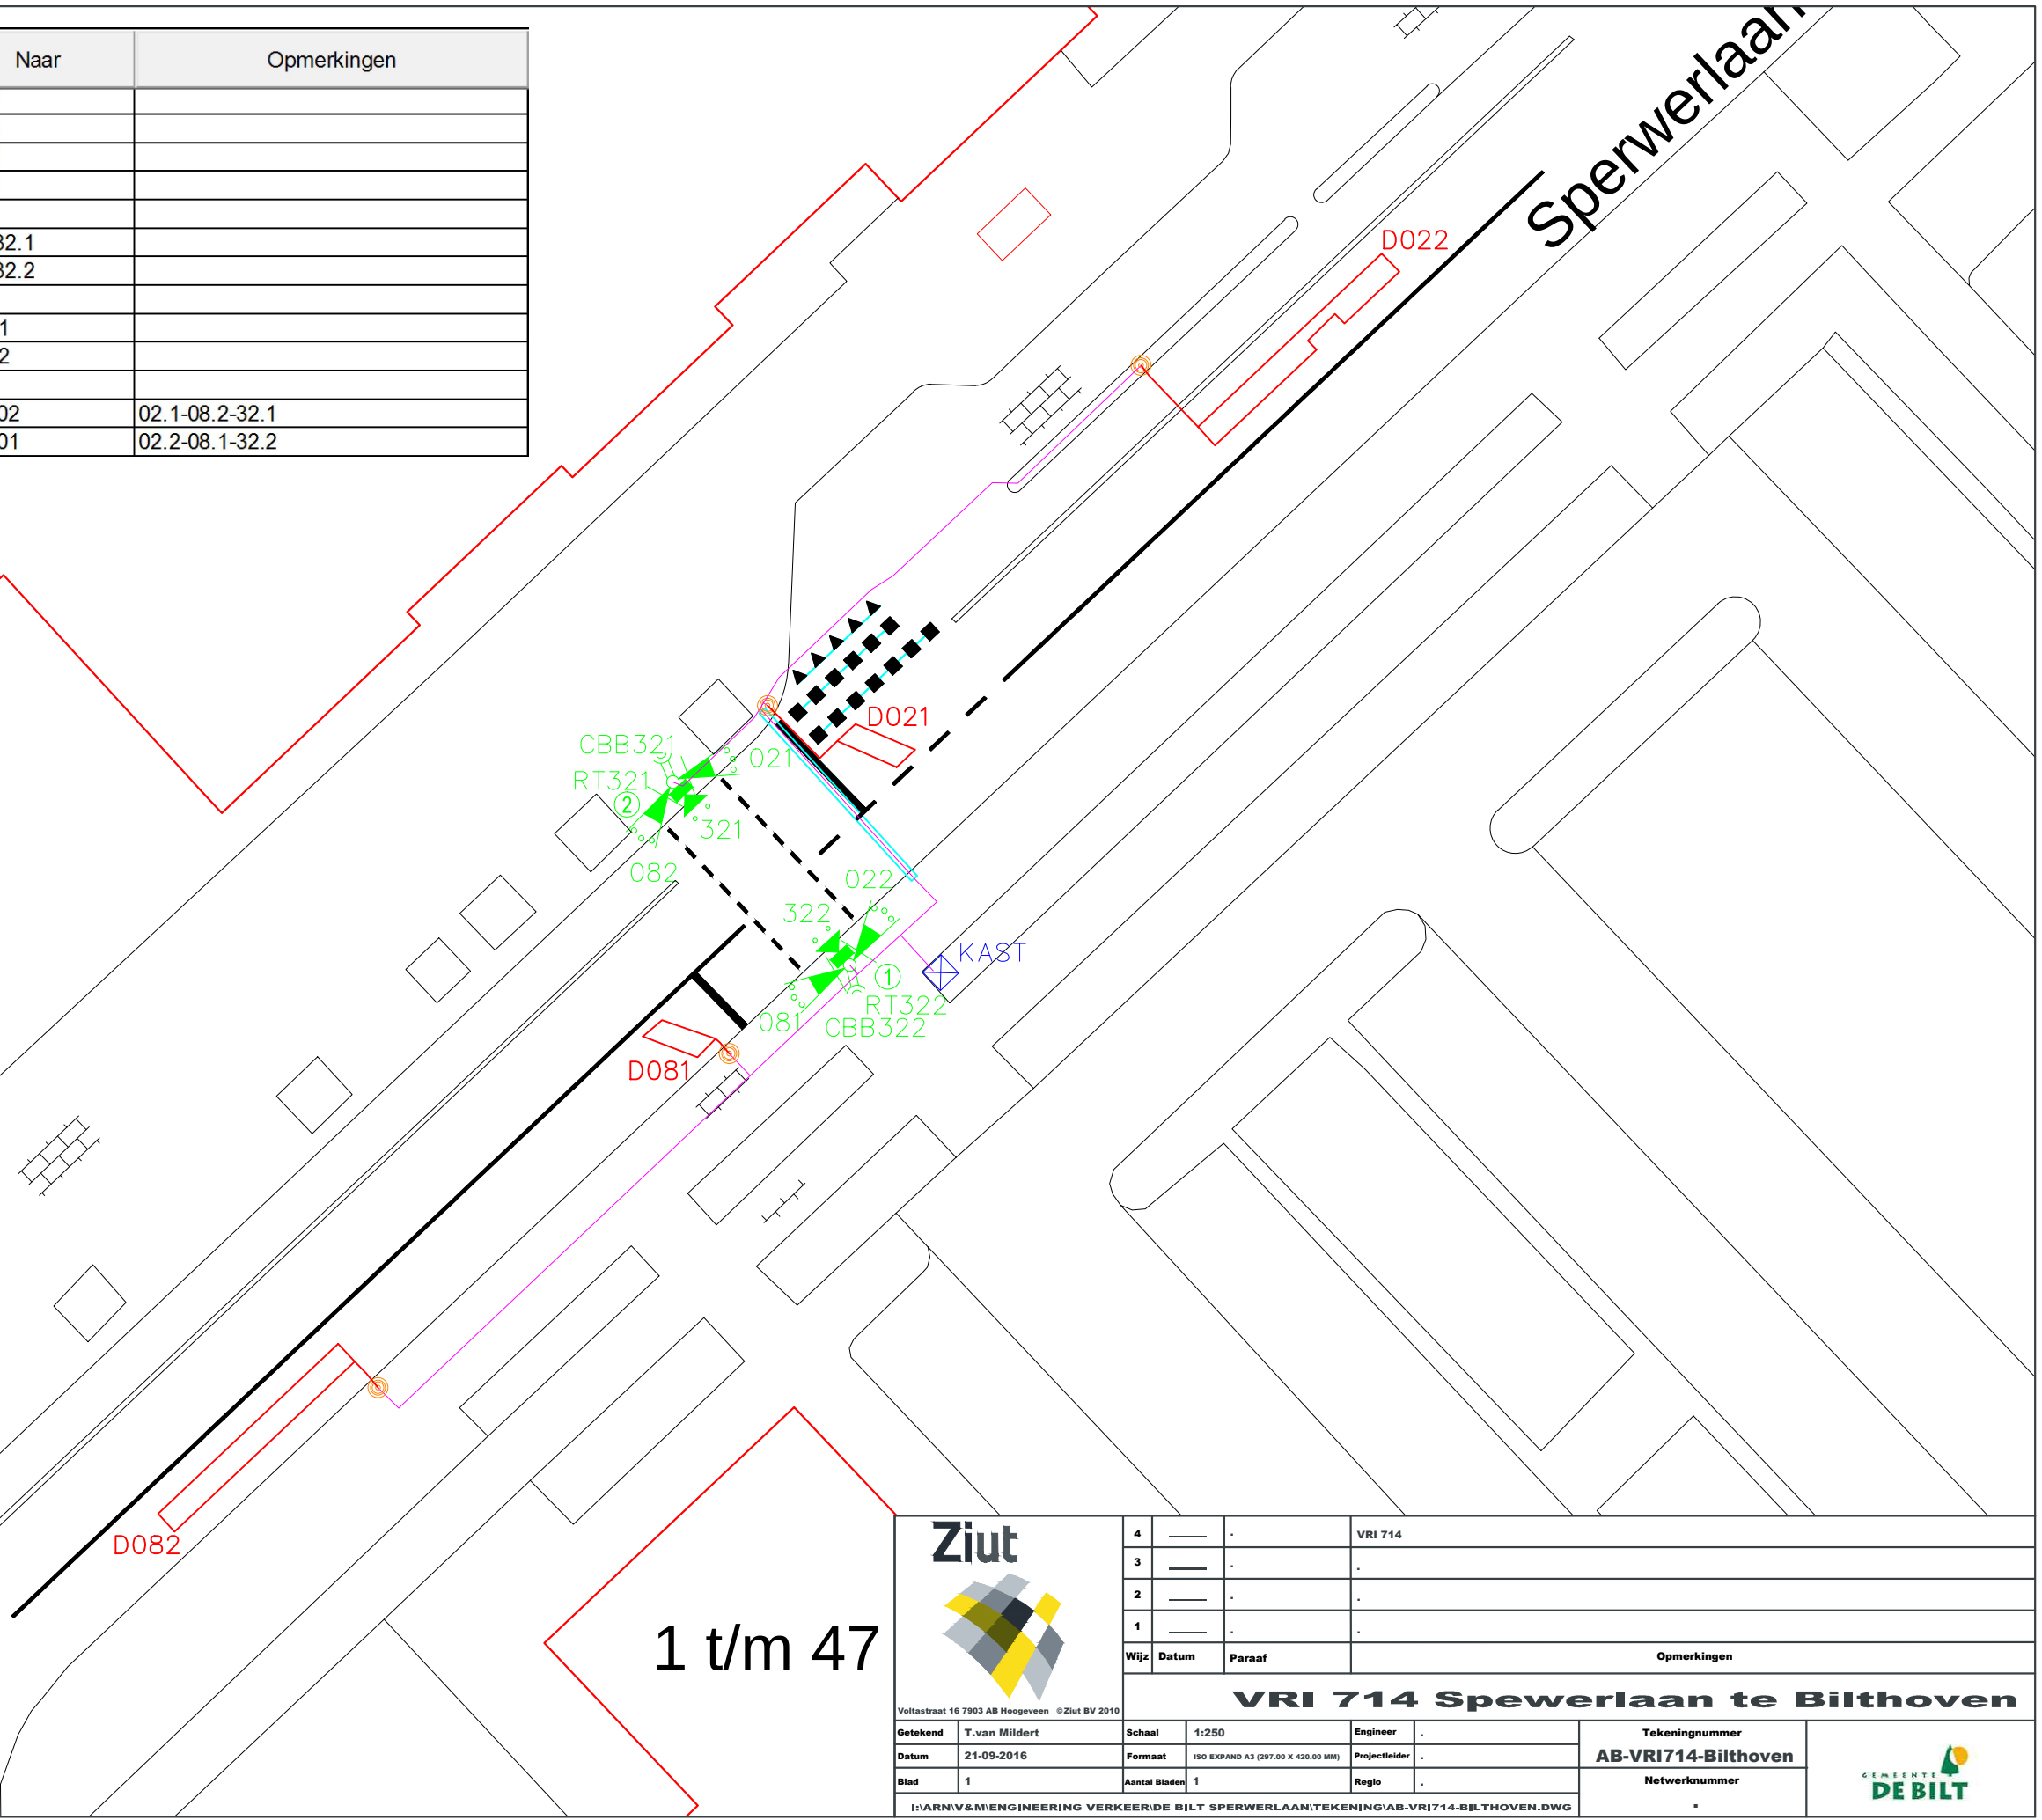



Voltastraat 16 7903 AB Hogeveen © Ziut BV 2010

4	—	·	VRI 714
3	—	·	·
2	—	·	·
1	—	·	·
Wijz	Datum	Paraaf	Opmerkingen
VRI 714 Spewerlaan te Bilthoven			
Getekend	T.van Mildert	Schaal	1:250
Datum	21-09-2016	Formaat	ISO EXPAND A3 (297.00 X 420.00 MM)
Blad	1	Aantal Bladen	1
I:\ARNIV&M\ENGINEERING VERKEERDE BILT SPERWERLAAN\TEKENING\AB-VRI714-BILTHOVEN.DWG		Engineer	·
		Projectleider	·
		Regio	·
		Tekeningnummer	AB-VRI714-Bilthoven
		Netwerknnummer	·

