


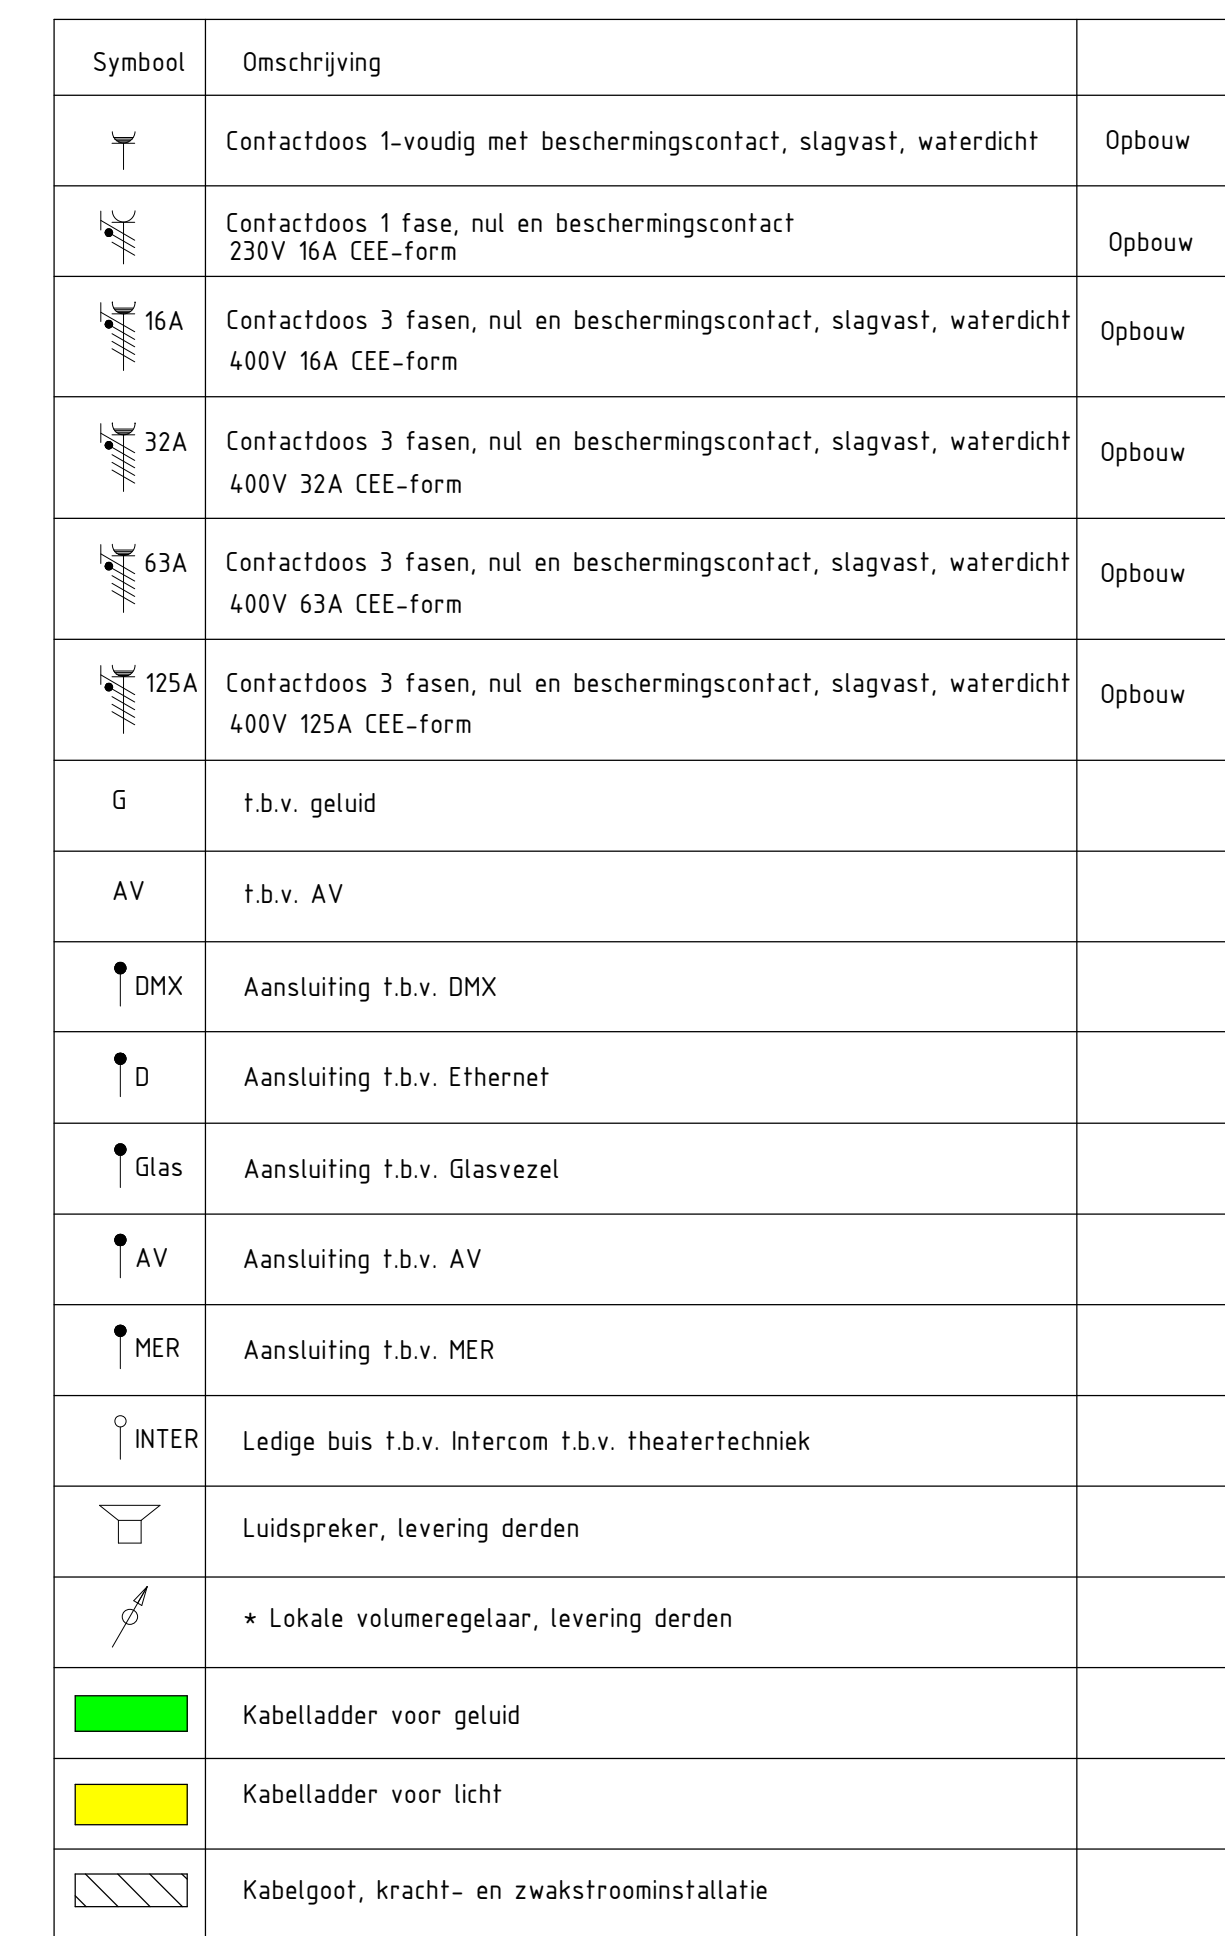

17-12-2021

	SPIE Nederland BV Building Systems e-efficient buildings		Sanderboulaan 51 6181 DN Eindhoven Postbus 95 6200 AB Maastricht Tel +31 (0)6 119 2300 Fax +31 (0)6 119 2301	Projectnummer : 04070.20.5002
		Formaat : A0	Schaal : 1 : 50	Blad : E220