





17-12-2021

--	--	--

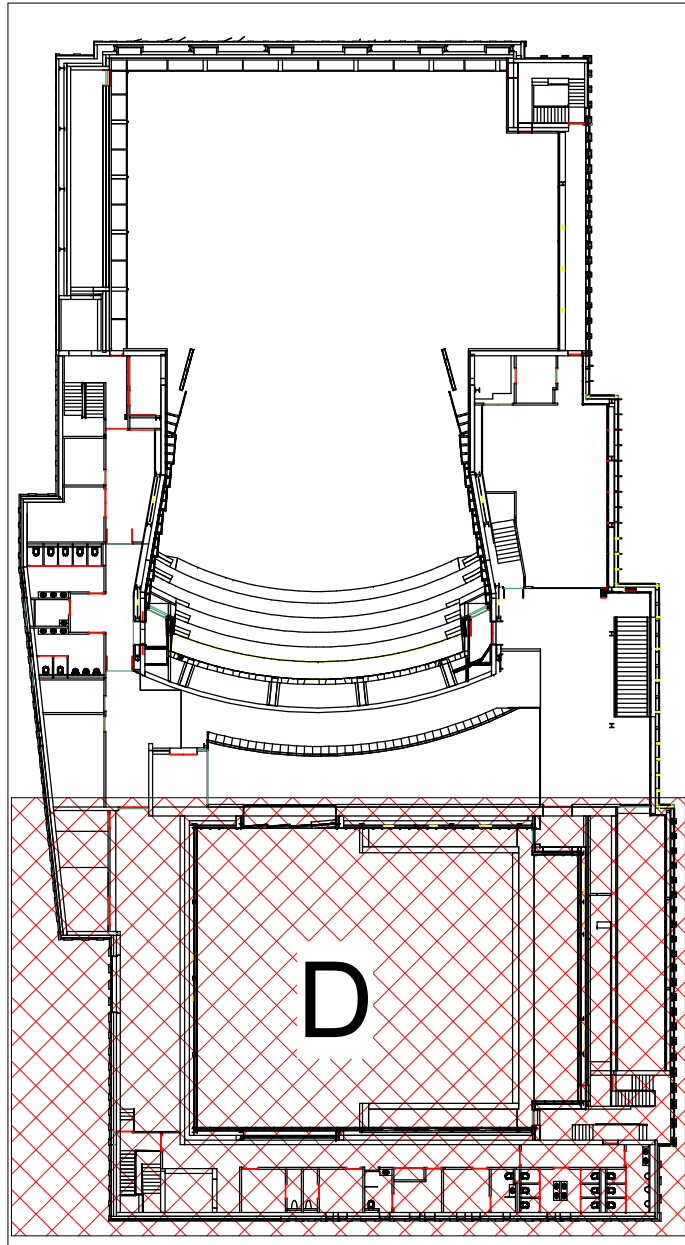

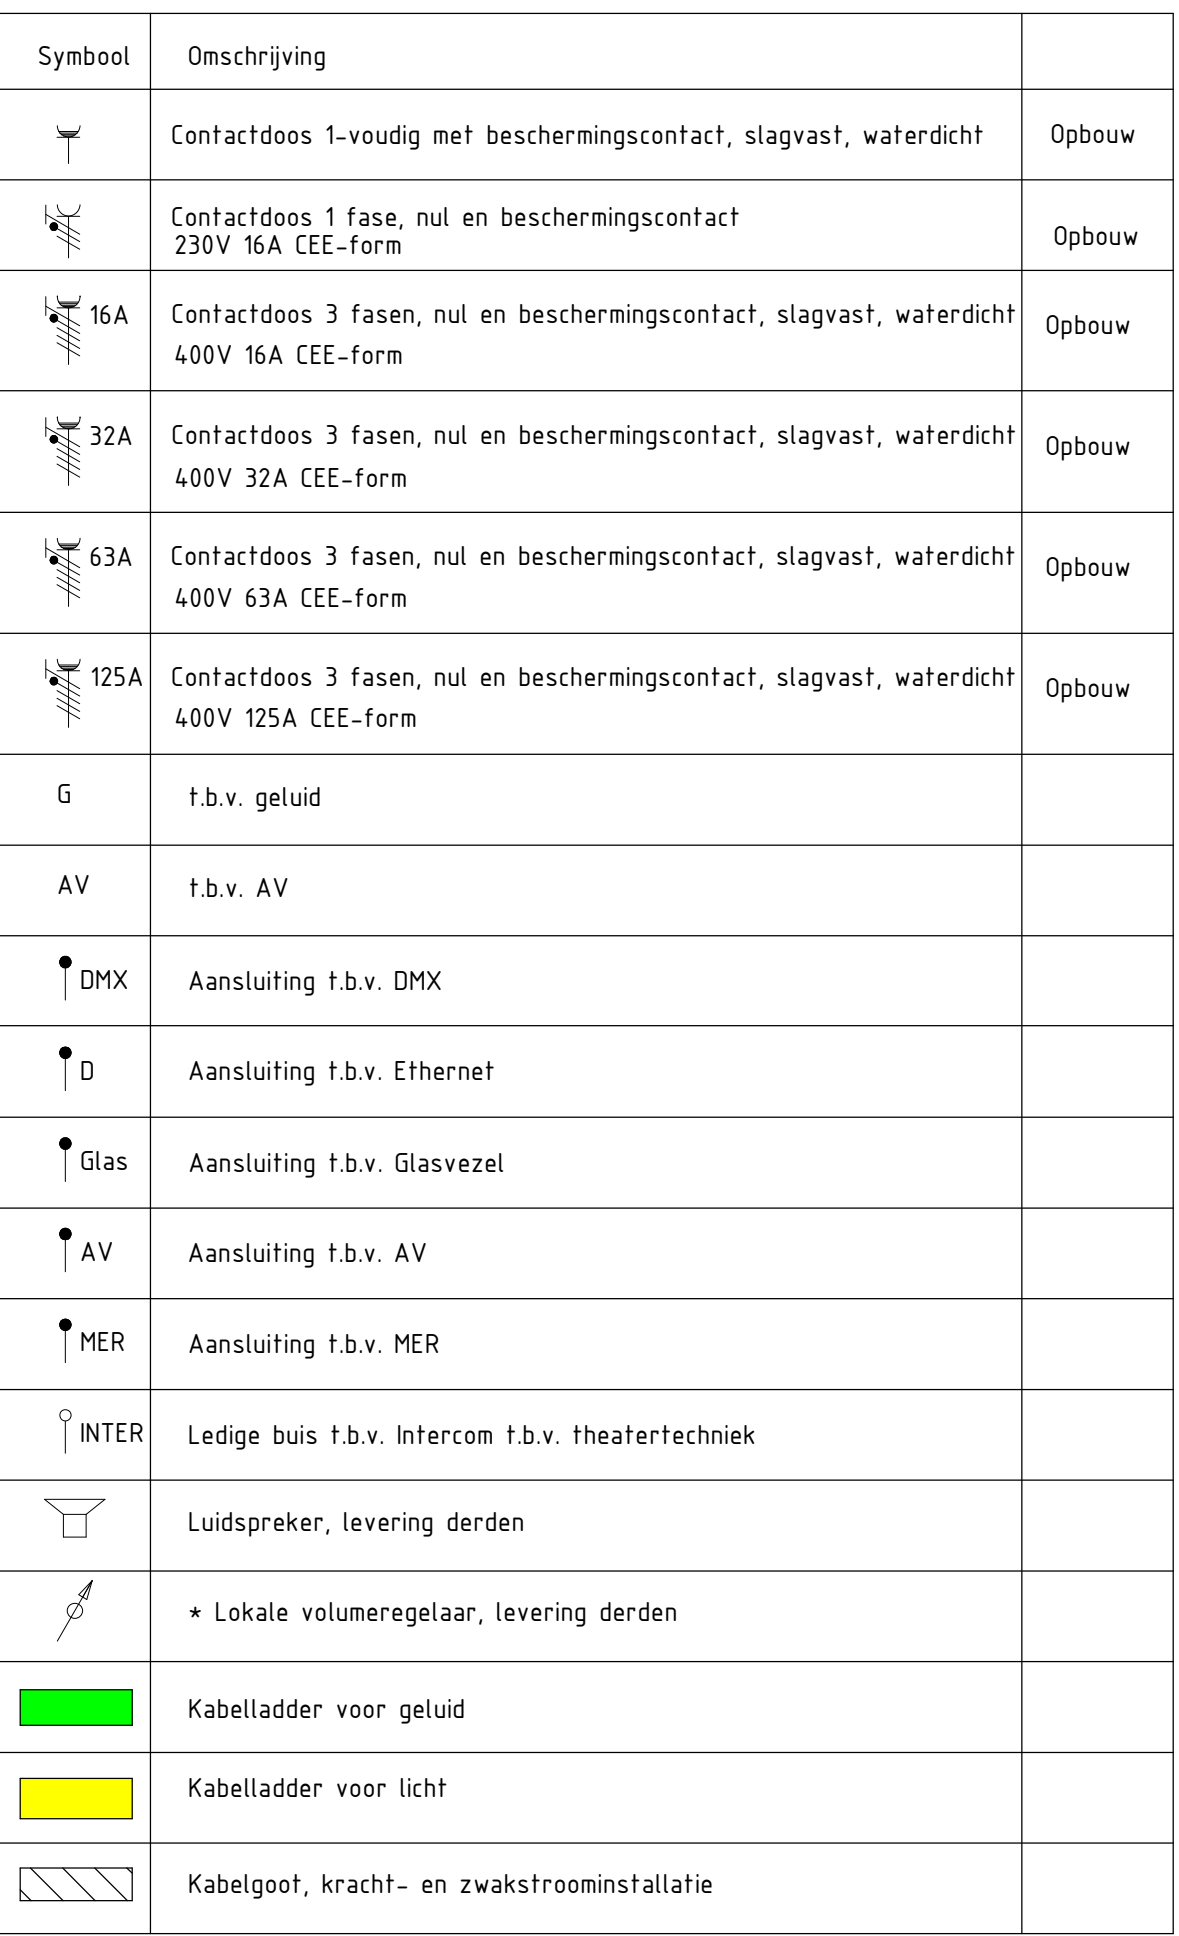


 SPIE Nederland BV
 Building Systems
 e-efficient buildings

6101 DN Eindhoven
 Postbus 95
 6200 AB Maastricht
 Tel +31 (0)6 119 2300
 Fax +31 (0)6 119 2301

Projectnummer :
04070.20.5002

Formaat : A0	Schaal : 1 : 50	Blad : E2201
-----------------	--------------------	-----------------

EKOLING T&P A. INC. FINSTR.CVT