



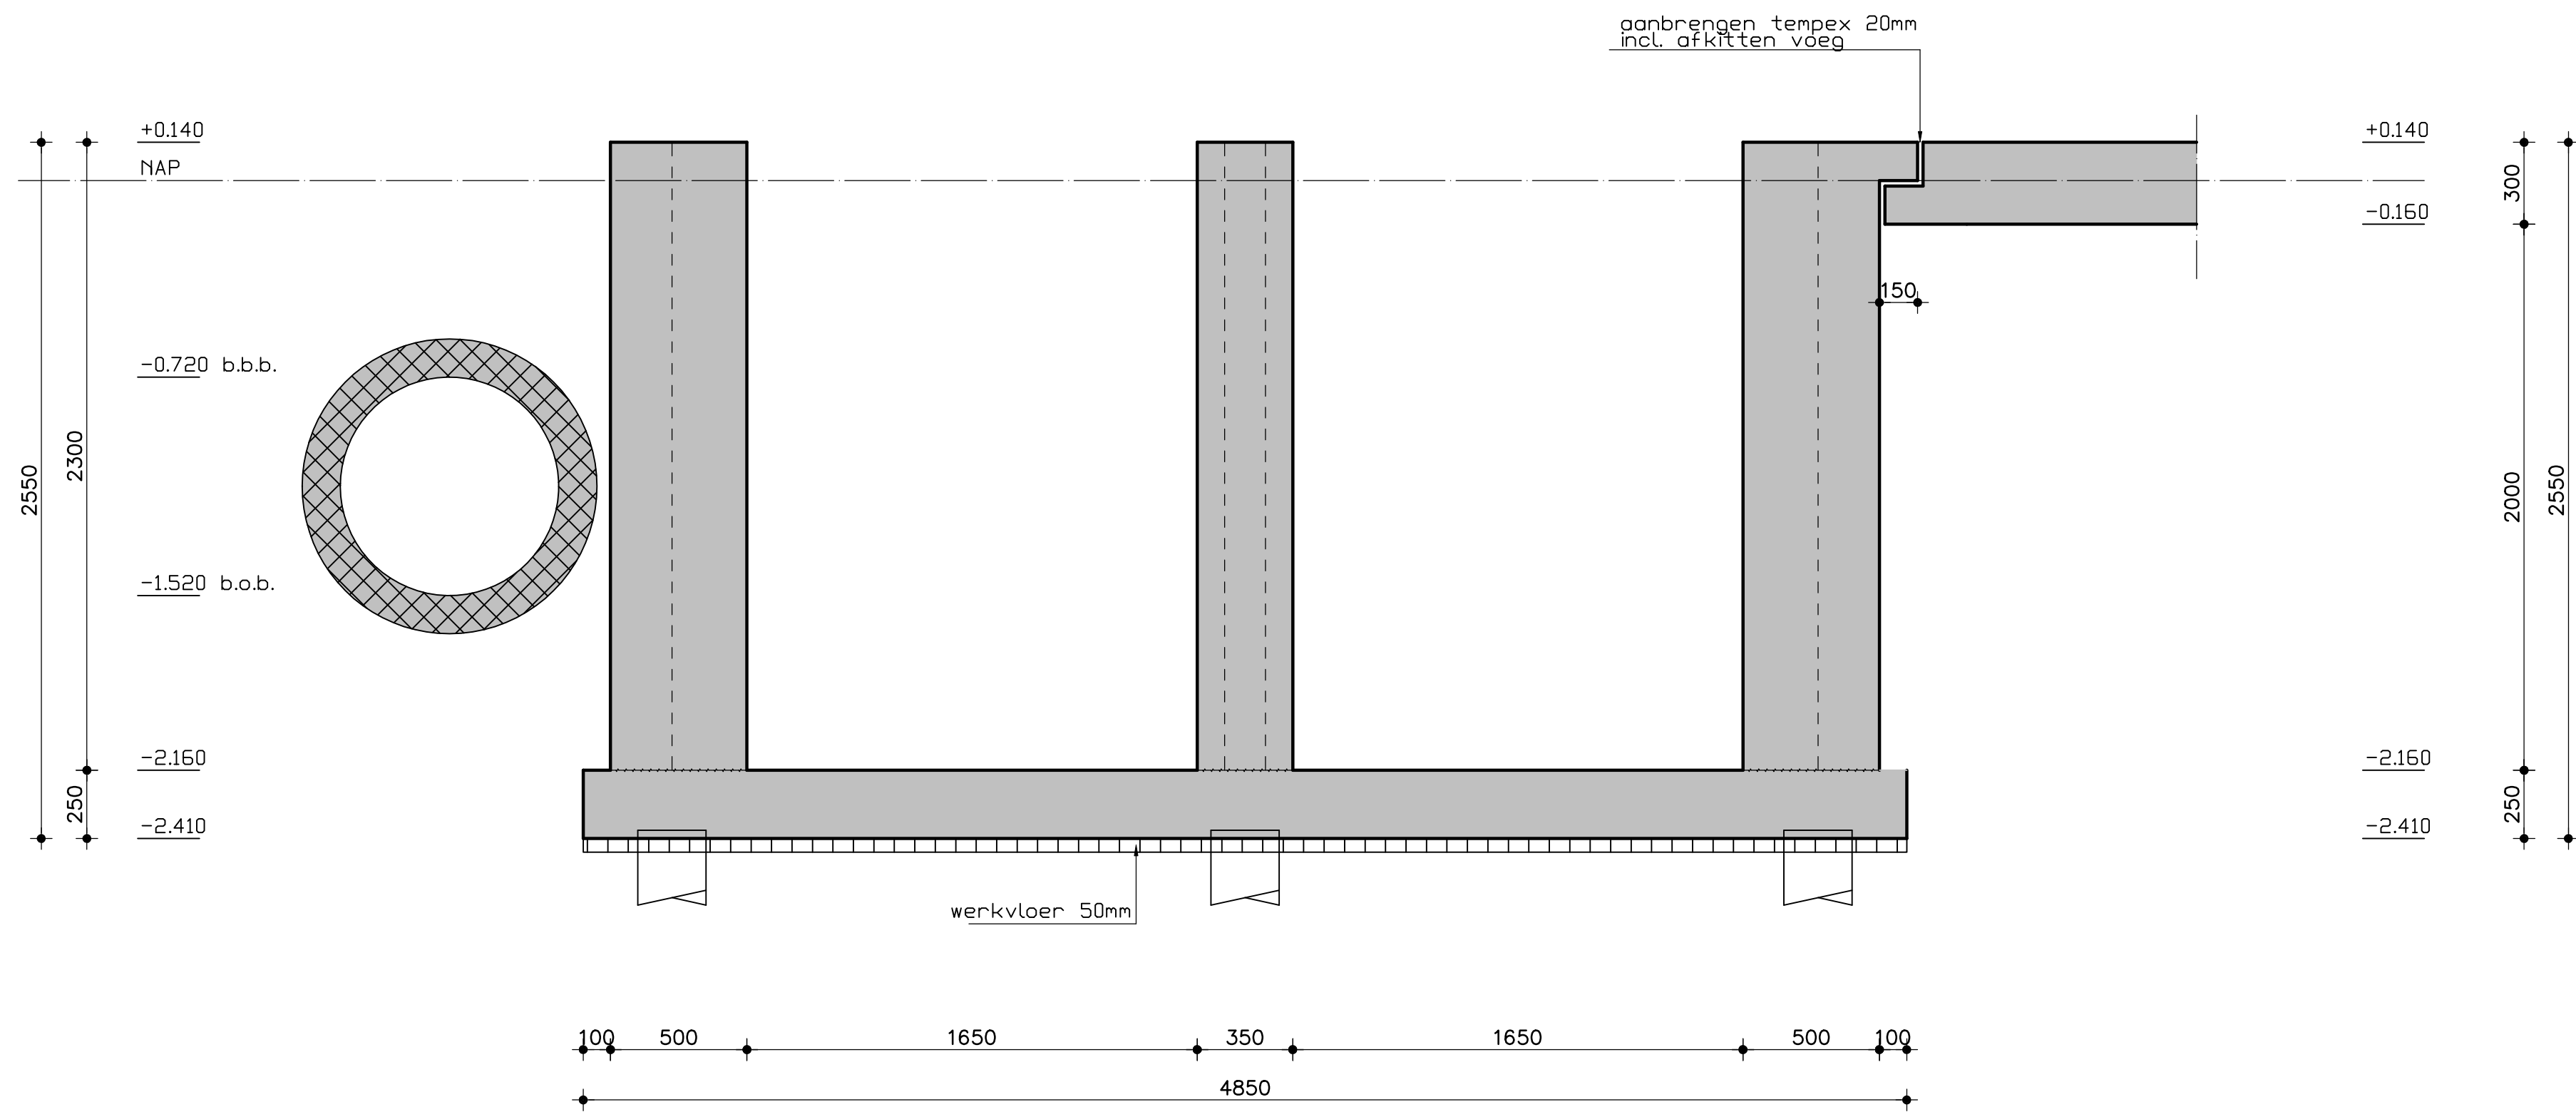


Dsn A-A (instroom)

1:20

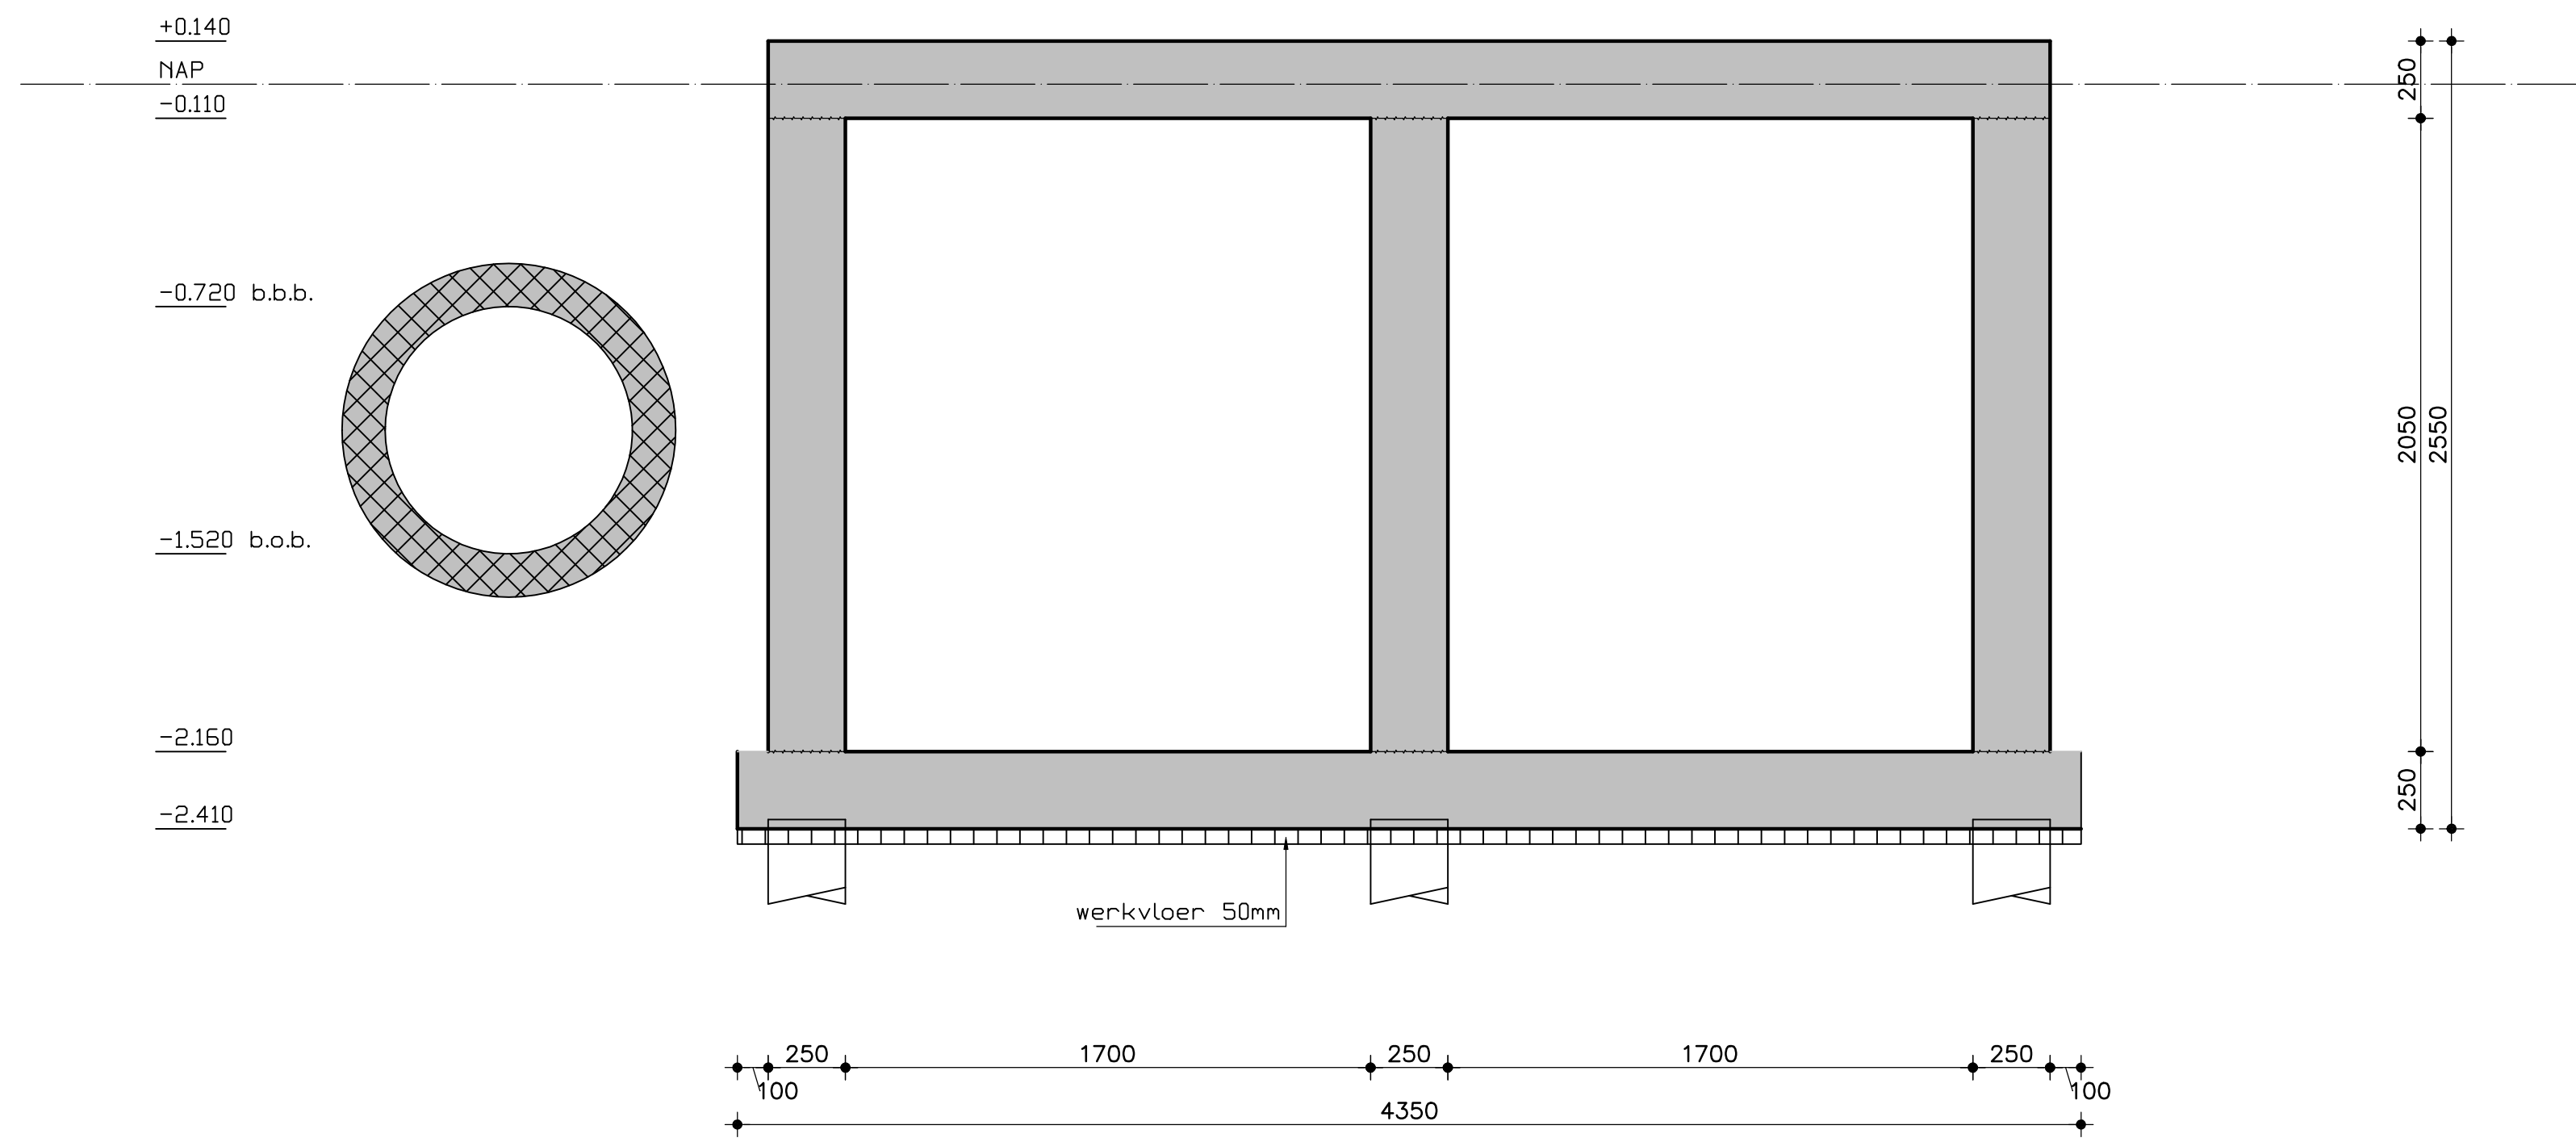


Dsn B-B

1:20

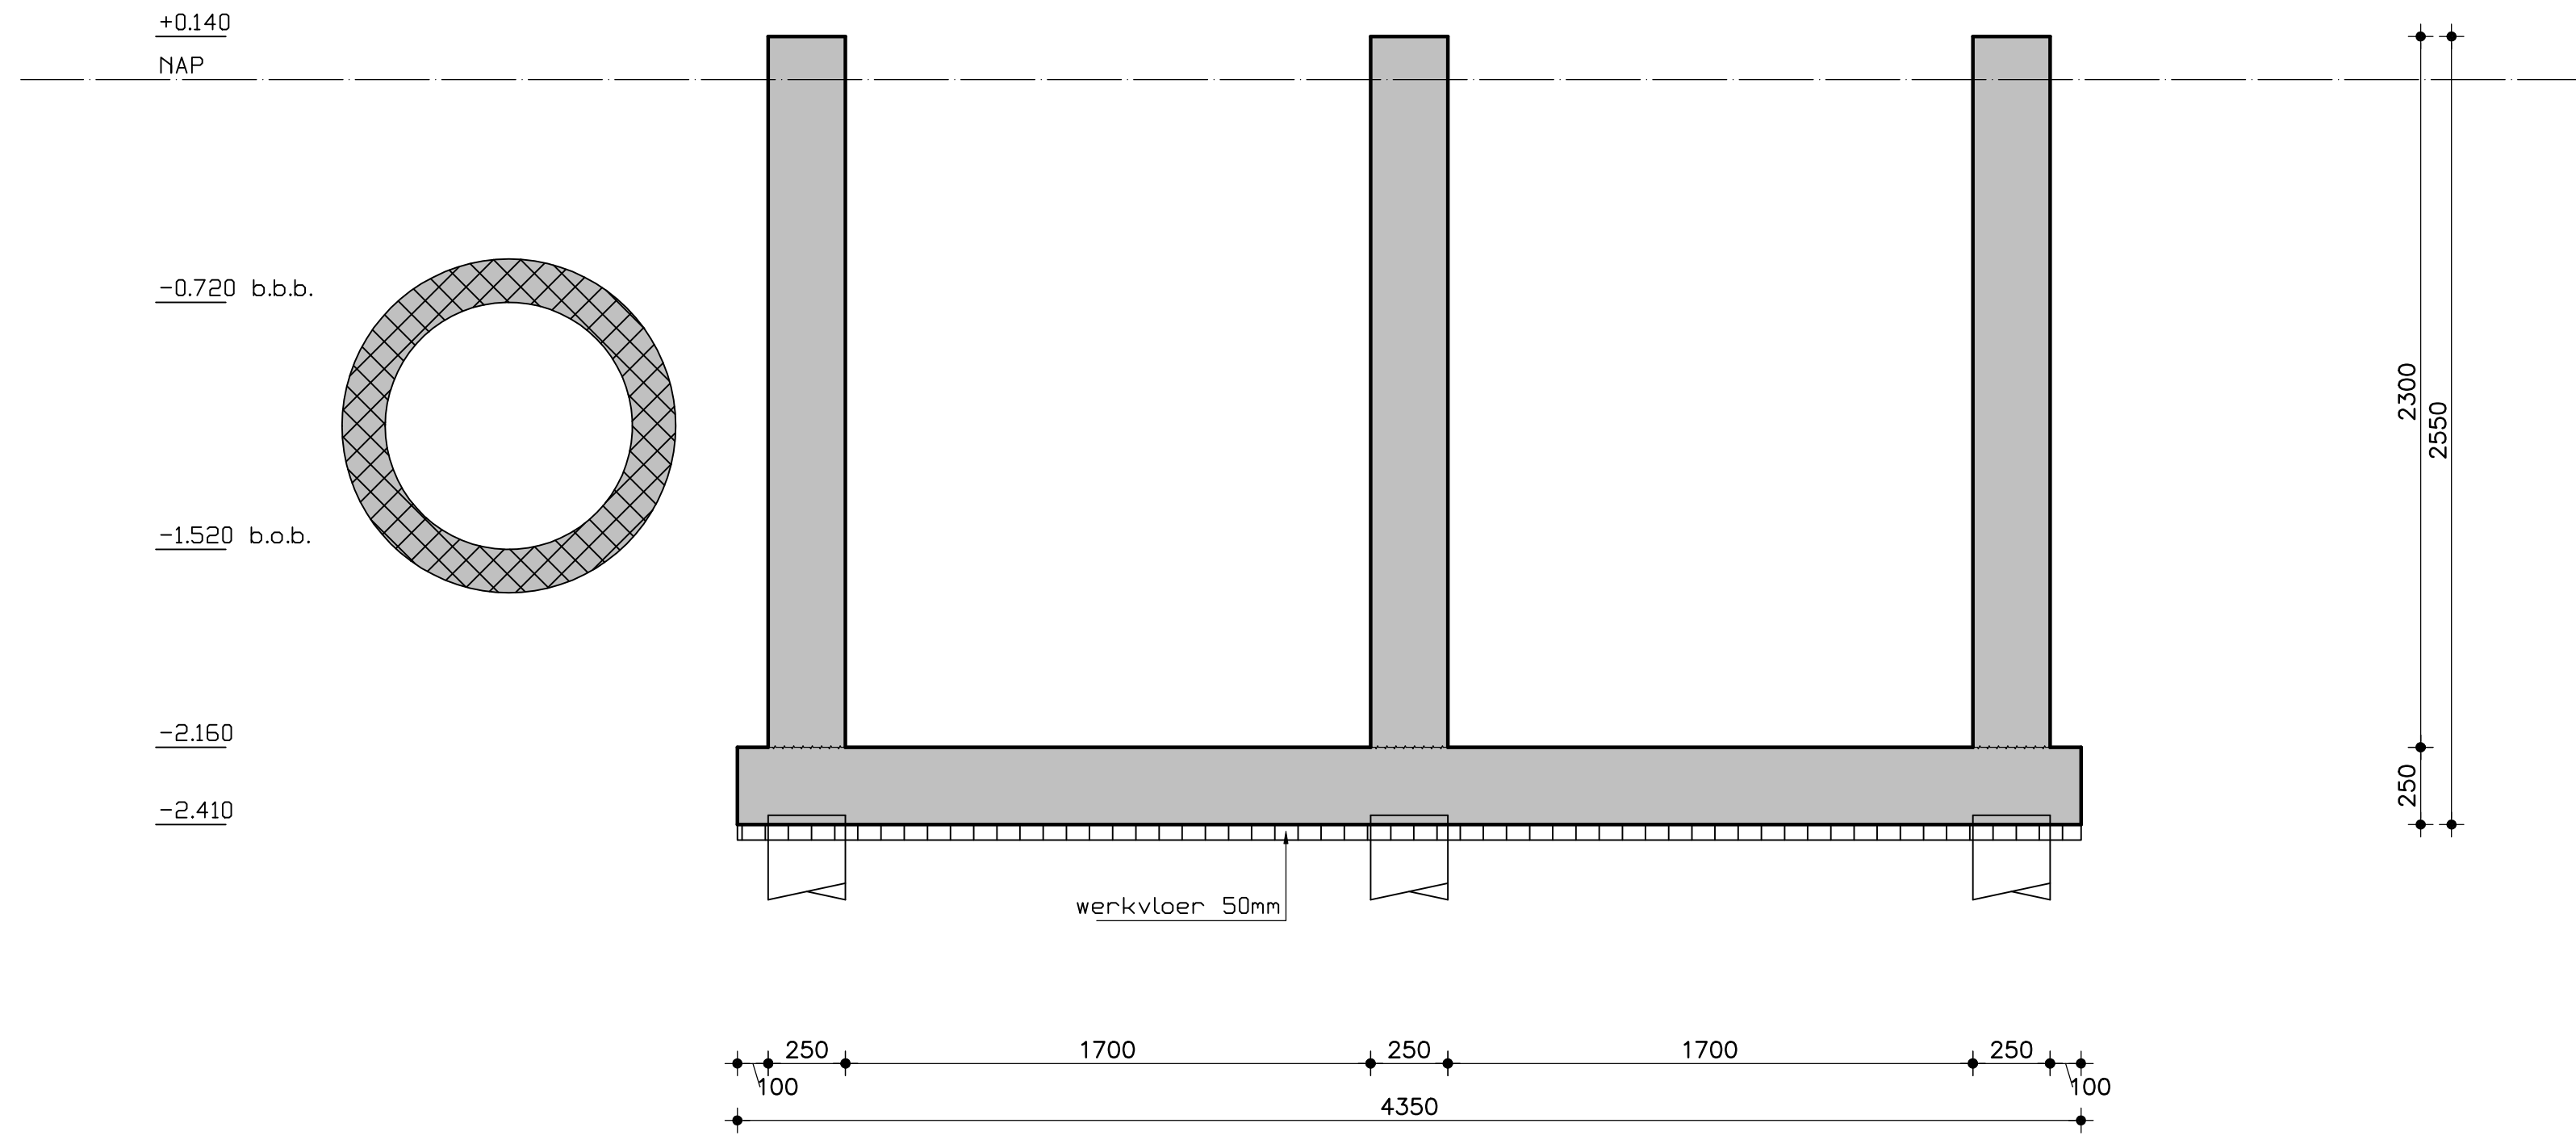


Dsn C-C

1:20

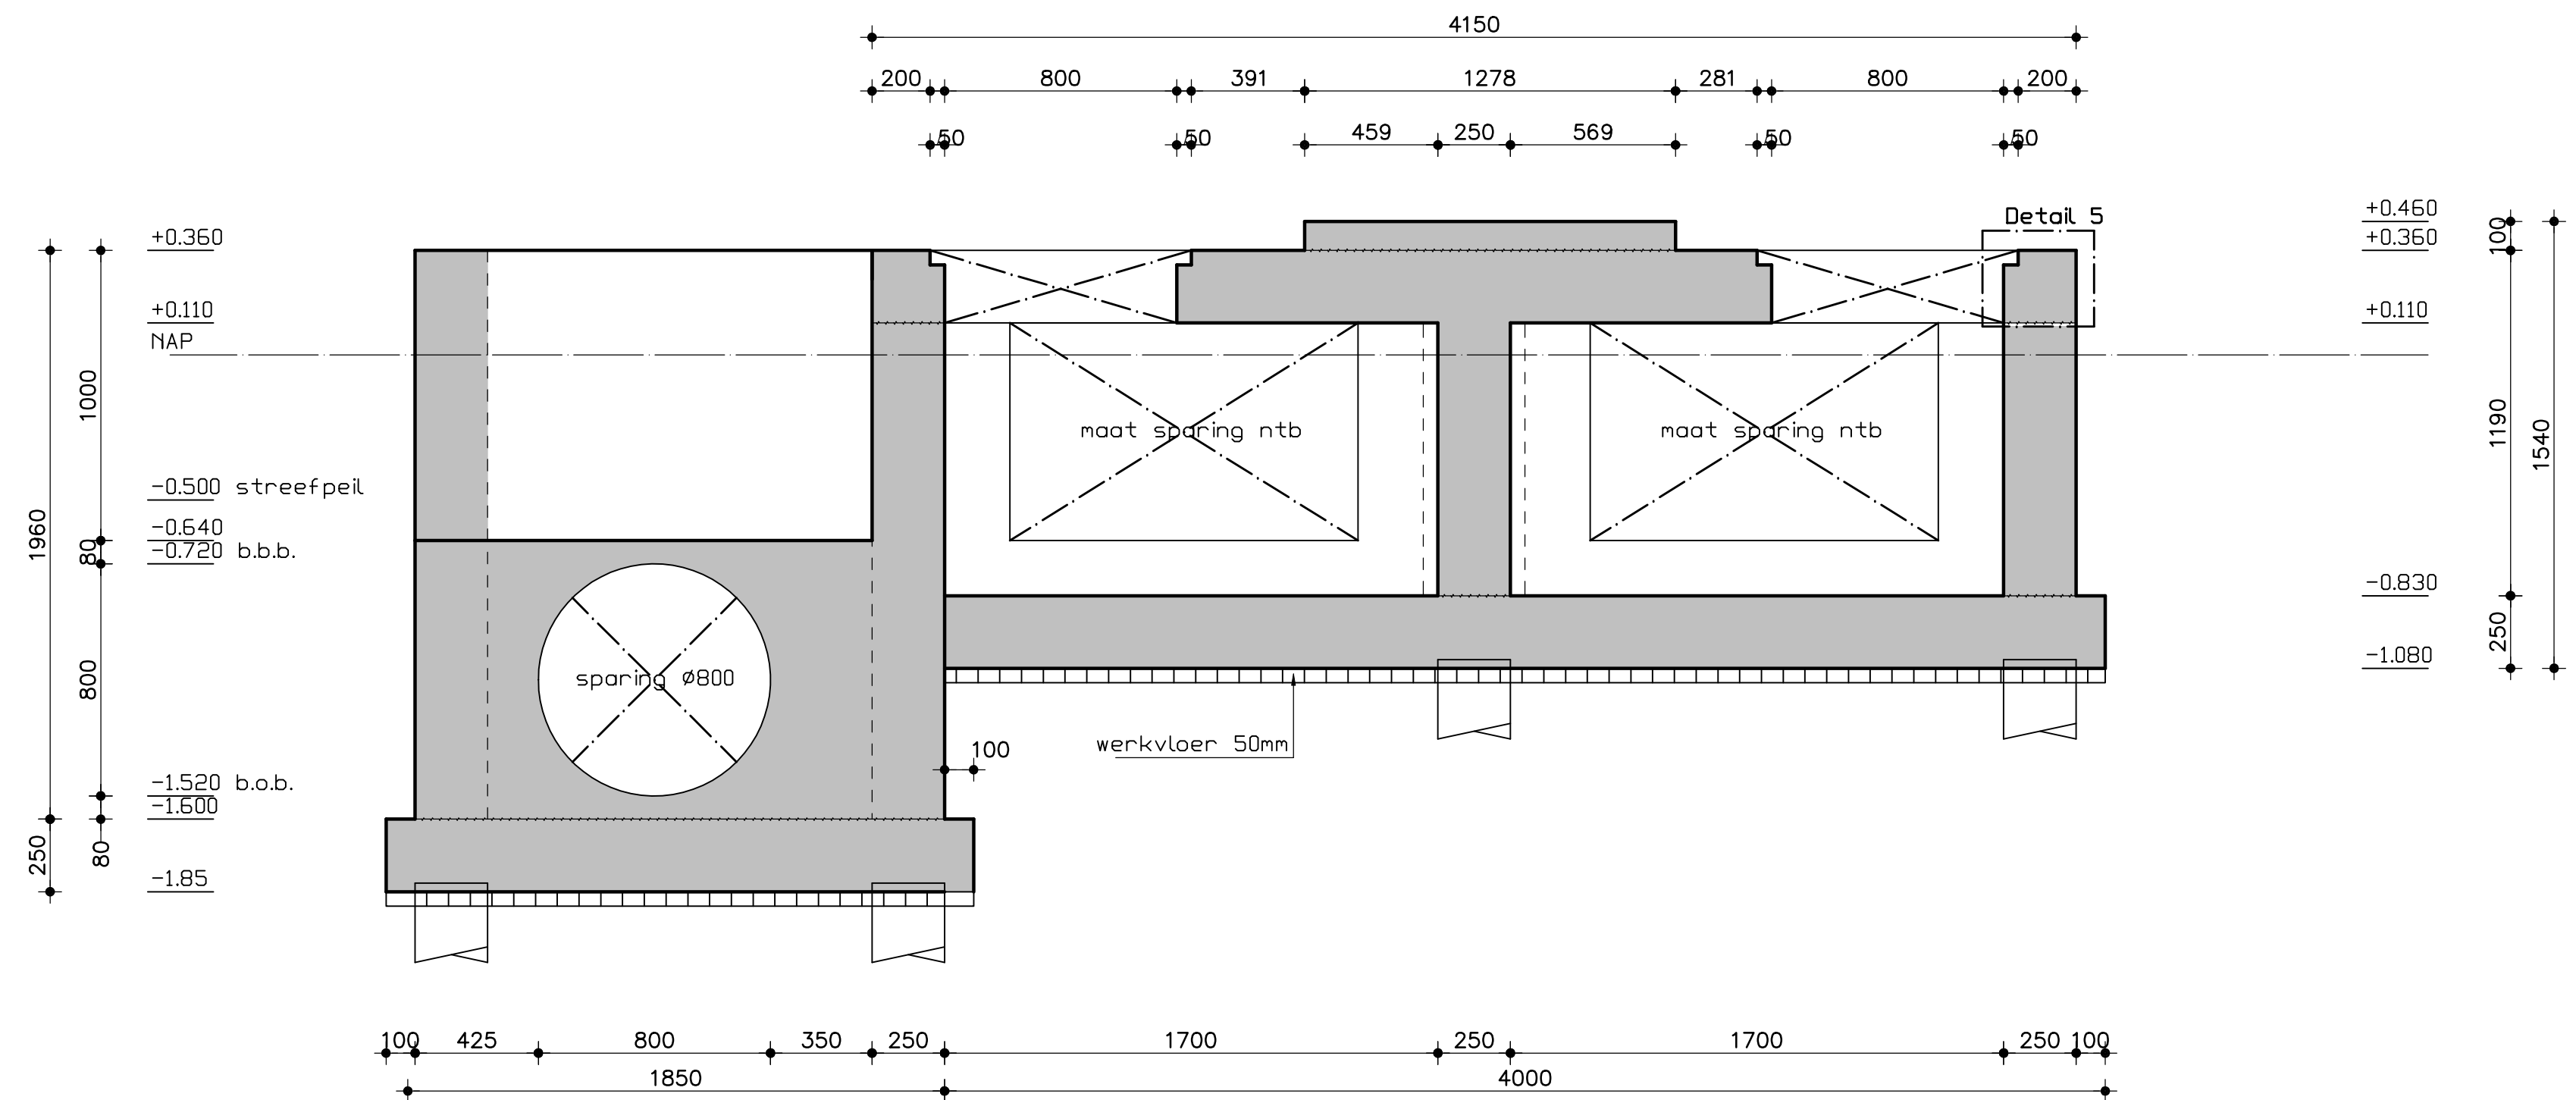


Dsn D-D

1:20

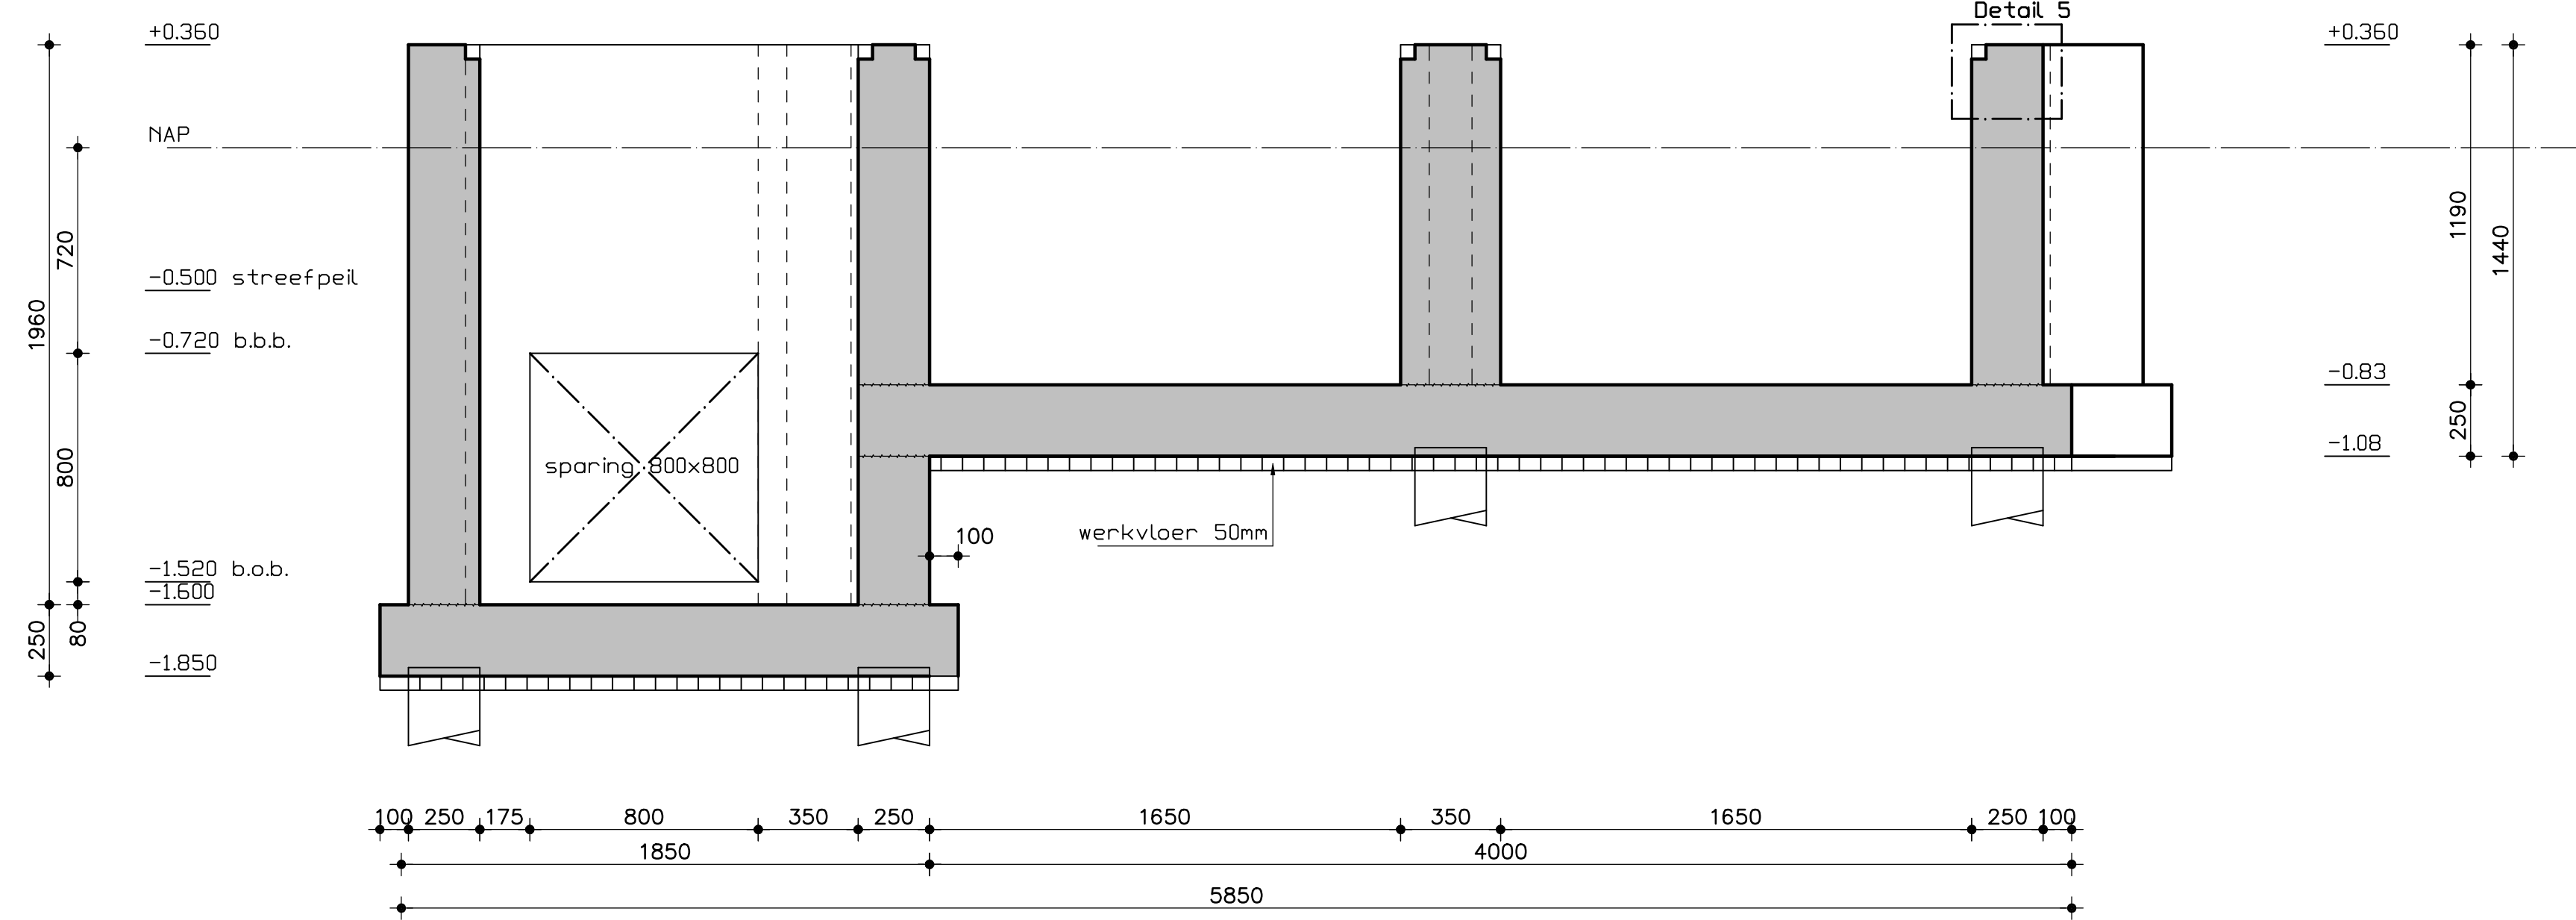


Dsn E-E

1:20

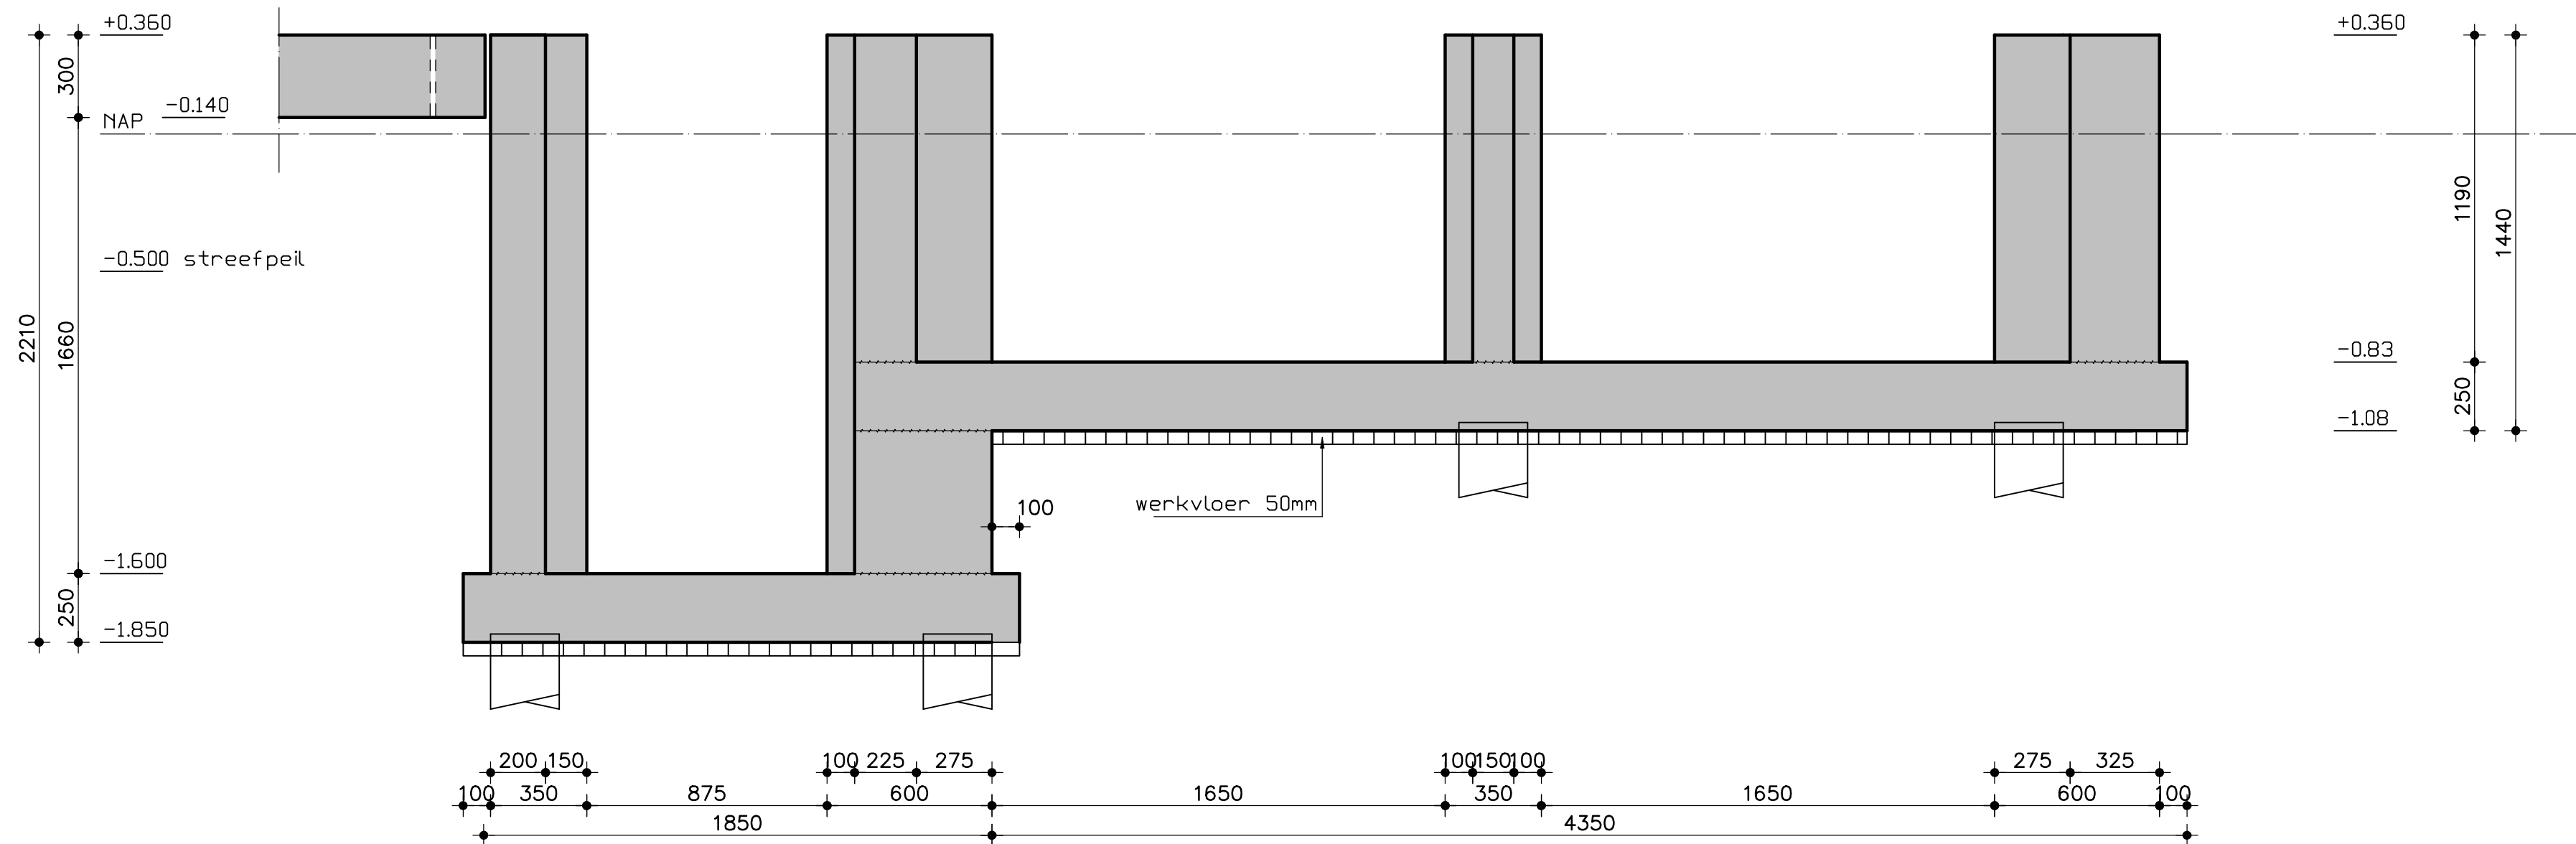


Dsn F-F

1:20

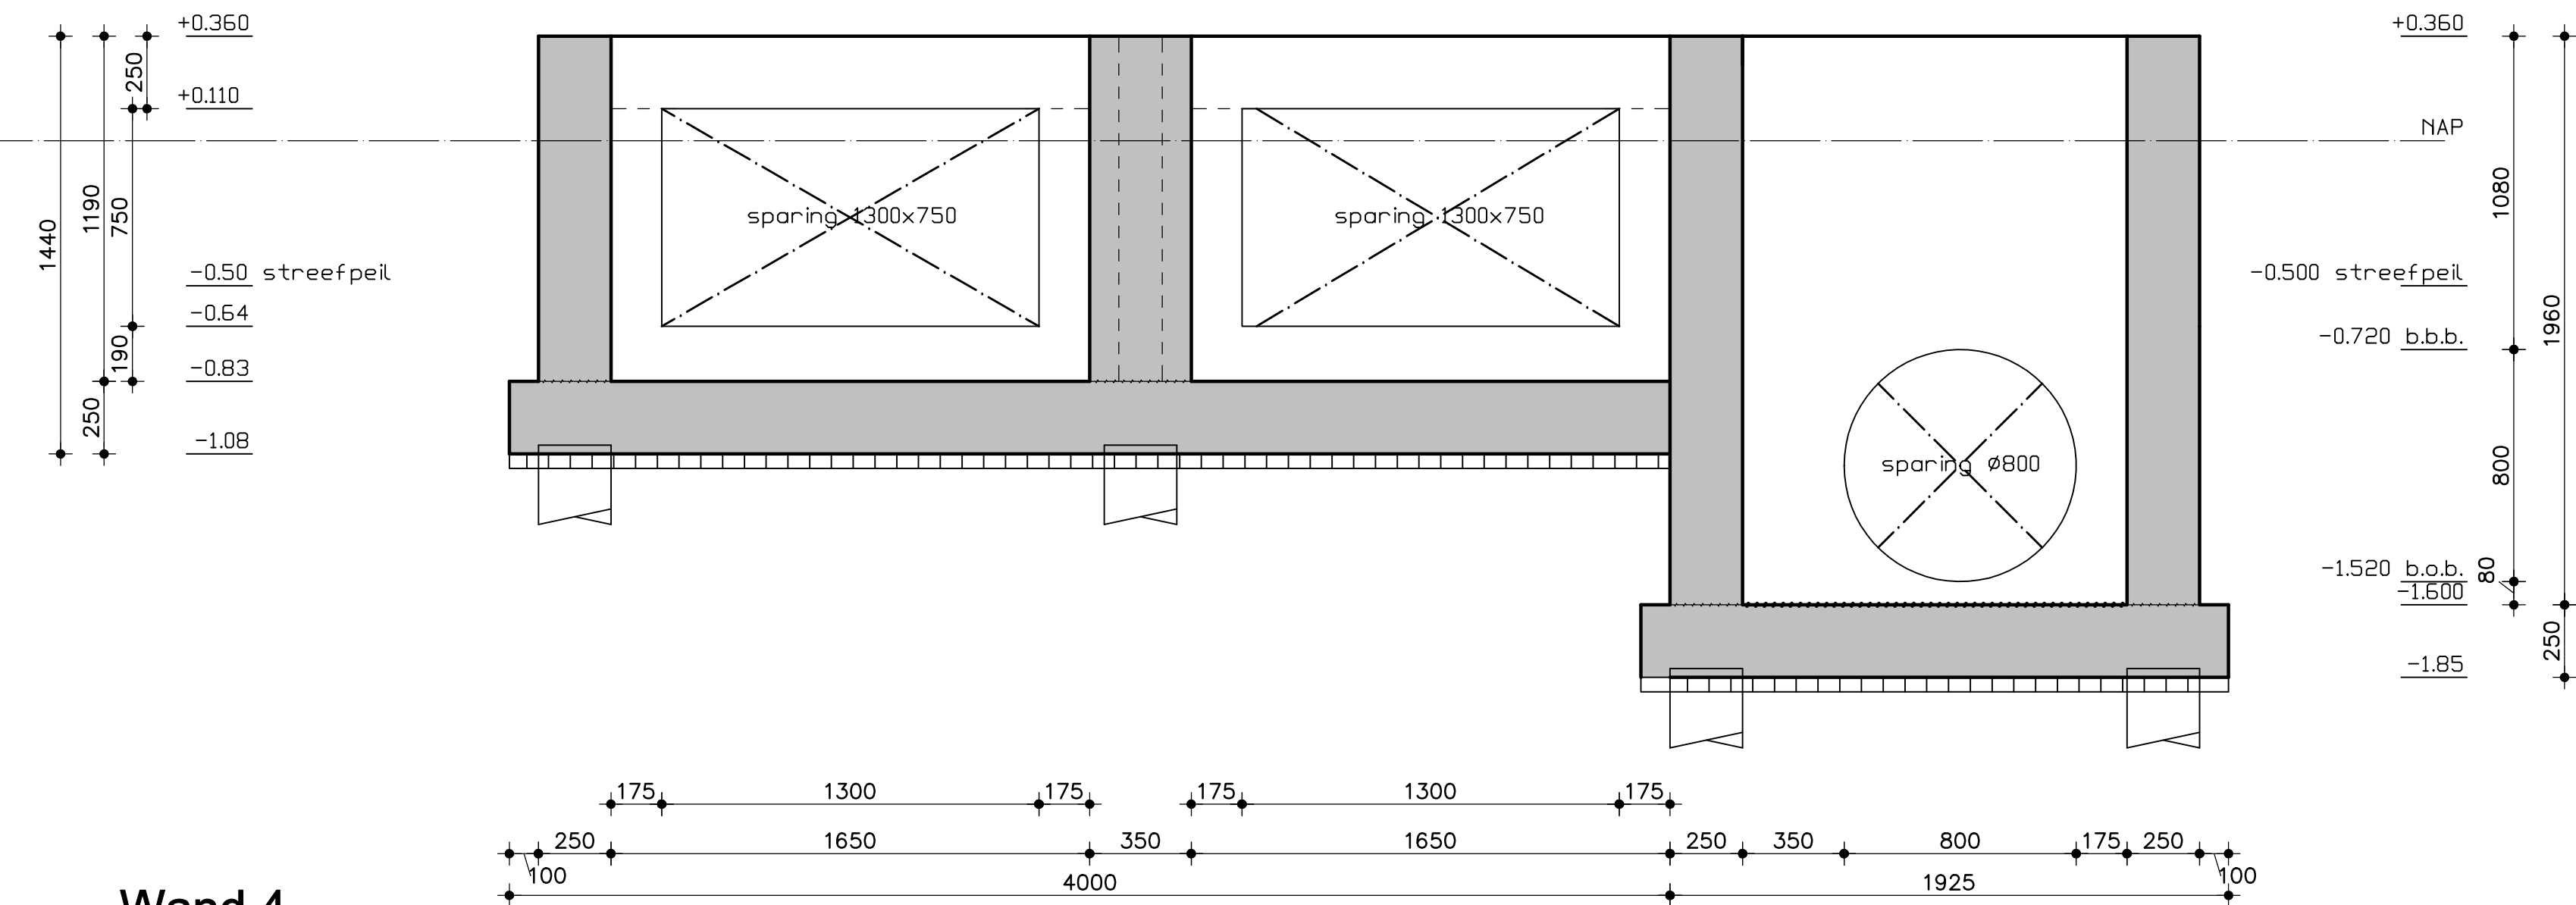

Wand 4

1:20

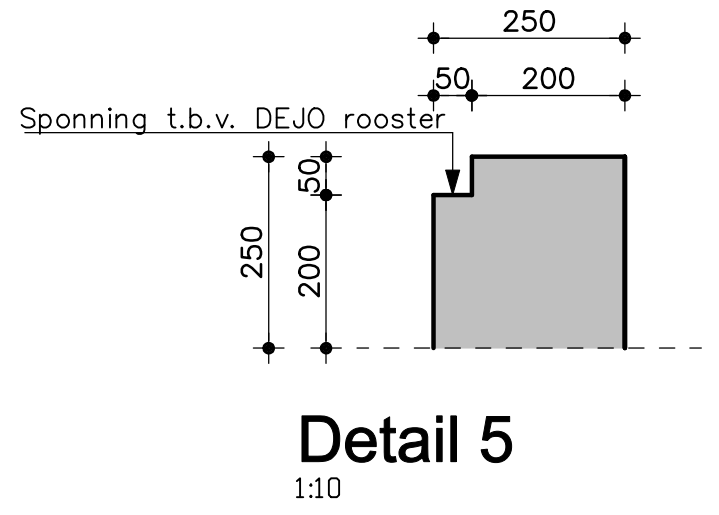

Detail 5

1:10