


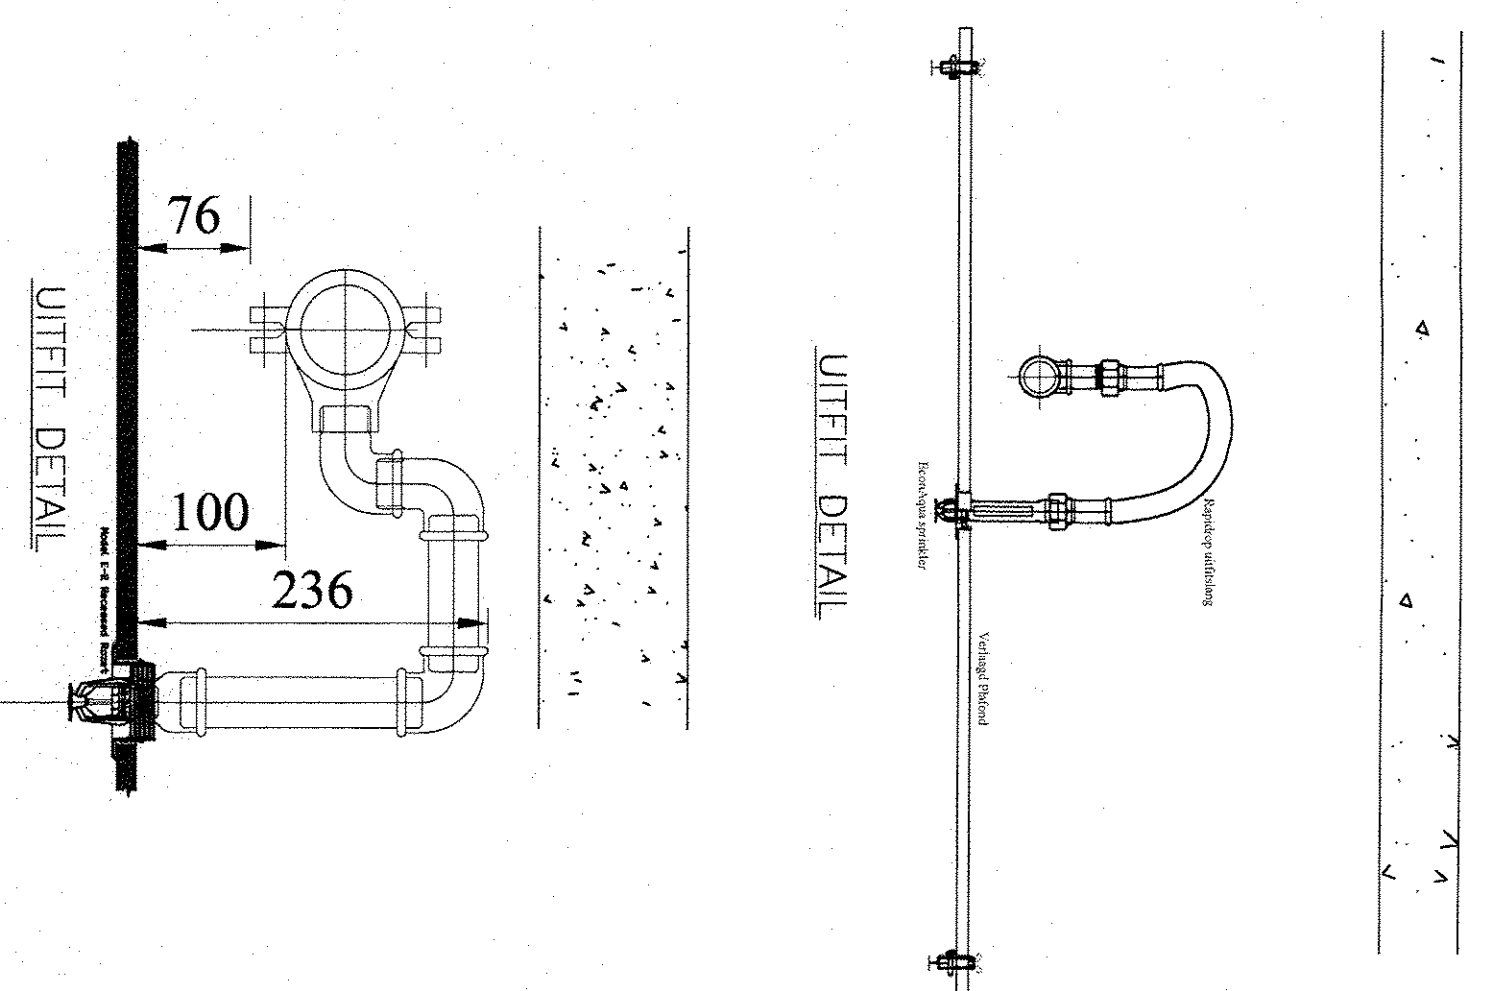

14	03-03-2012	Revised					
13	17-02-2012	Added	AA	BA	BAH		
12	07-02-2012	Planning	Product + materials approved				
01	02-02-2012	Planning	Initial arrangements				
00	01-02-2012	Planning	Project description, scope and objectives completed				
Version	Number	Revision					

		BRANDERVELDING B.V.	
1922 AA Almere Tel.: +31 36 546 650 info@brandervelding.nl Alle rechten voorbehouden		1322 AA Almere Tel.: +31 36 546 650 info@brandervelding.nl Alle rechten voorbehouden	
Schema:	1:100	Datum	Status
Geometrie:	Tuul	14-12-2011	O
Object:	WD		

Opdrachtgever: CSO Het Streek Edele		Kiljans Installaties B.V.	
Opdracht: Overname 1e verdieping		1-026710 1-026710 1-026710-SP 002	
Projectnummer:		Formaat: A0	
Tekeningenaam:		1-026710-SP 002	