

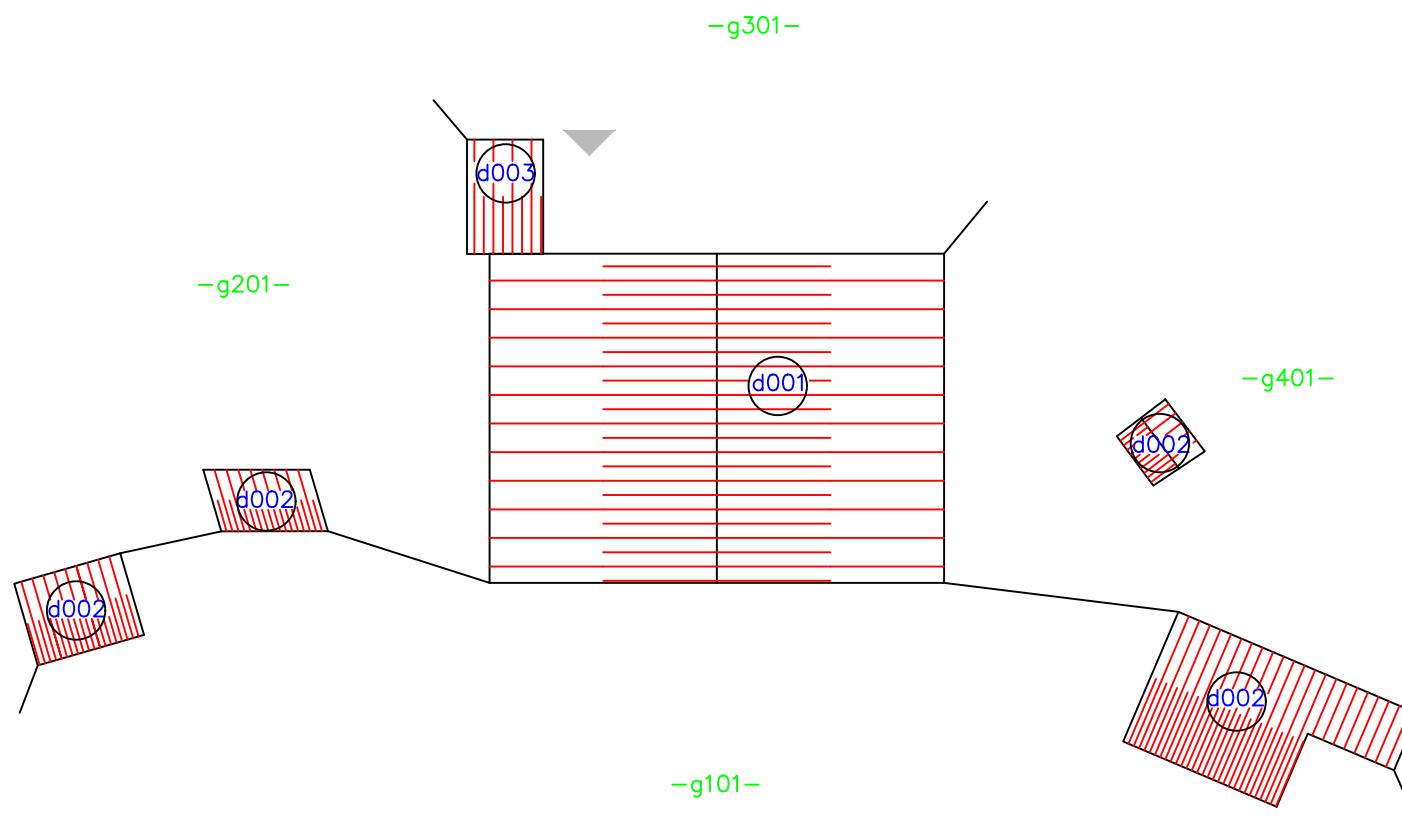


Hellend dak

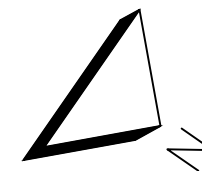

Plat dak laag niveau

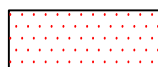

Plat dak hoog niveau

Ingang

Tempelgebouw
De Drink 60
5932 CP Venlo

Exterieur