



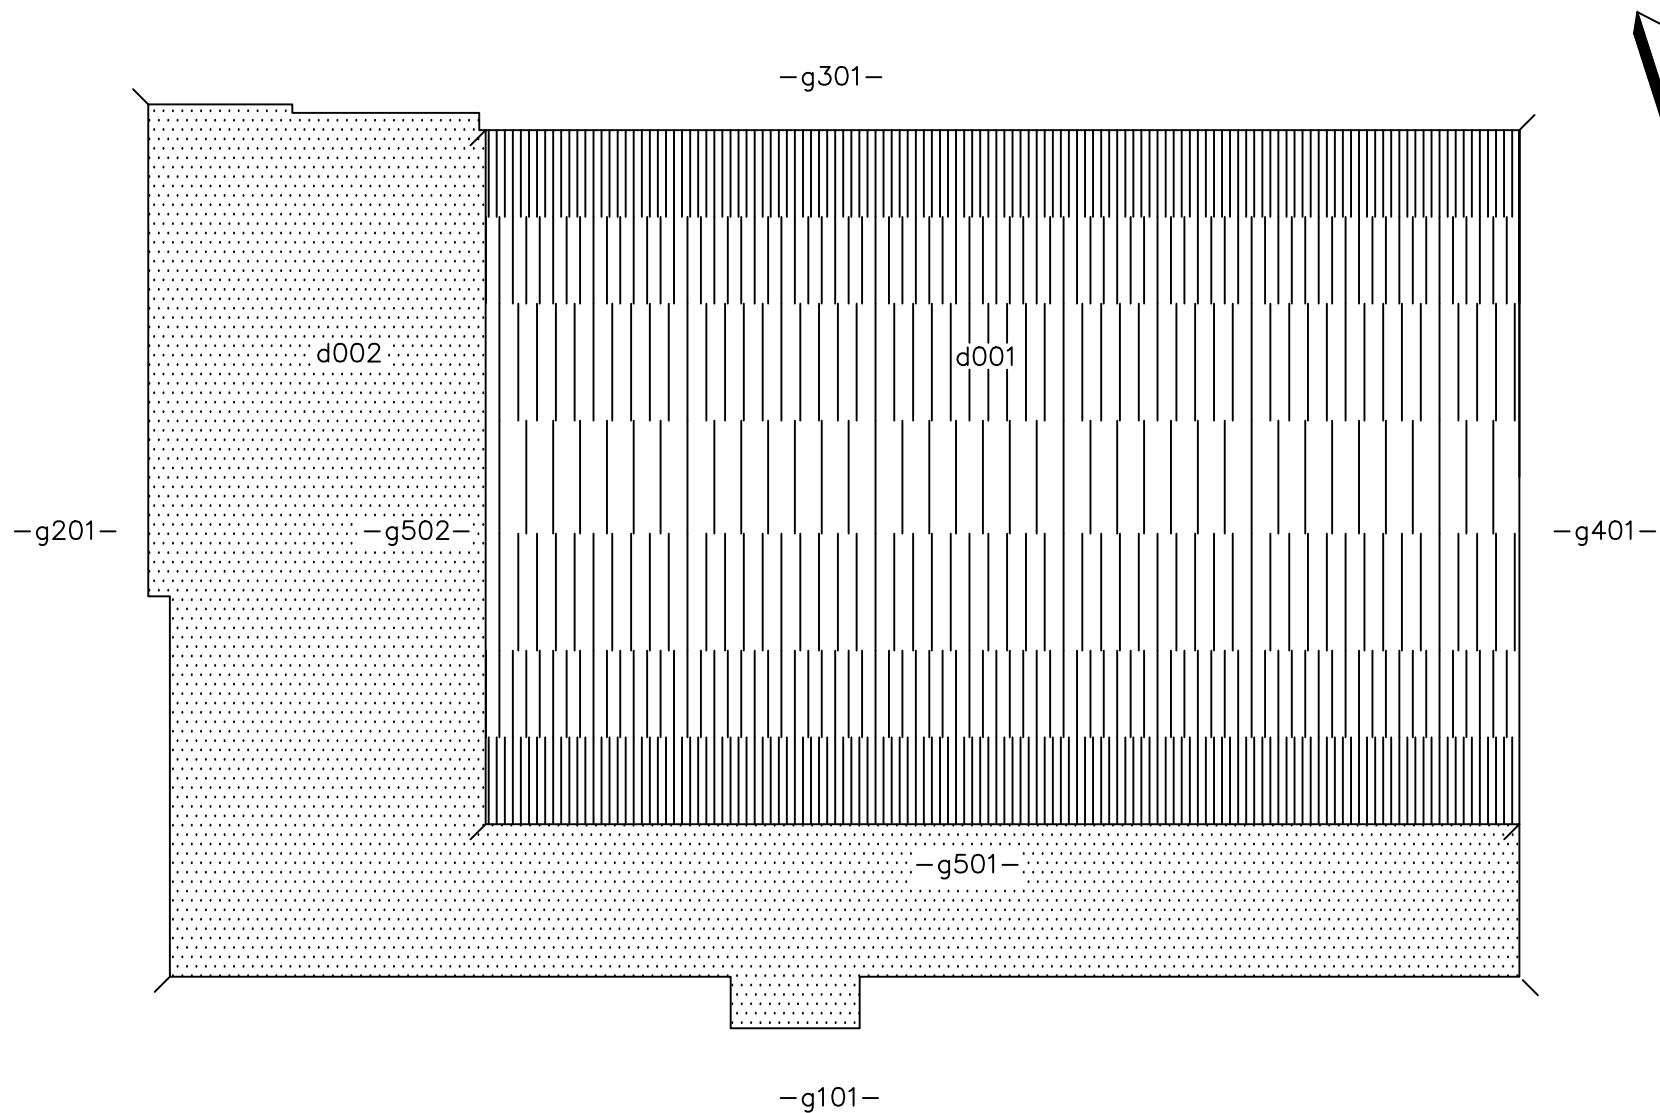

Hellend dak

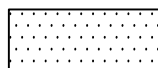

Plat dak laag niveau



Plat dak hoog niveau



Ingang