



Hellend dak

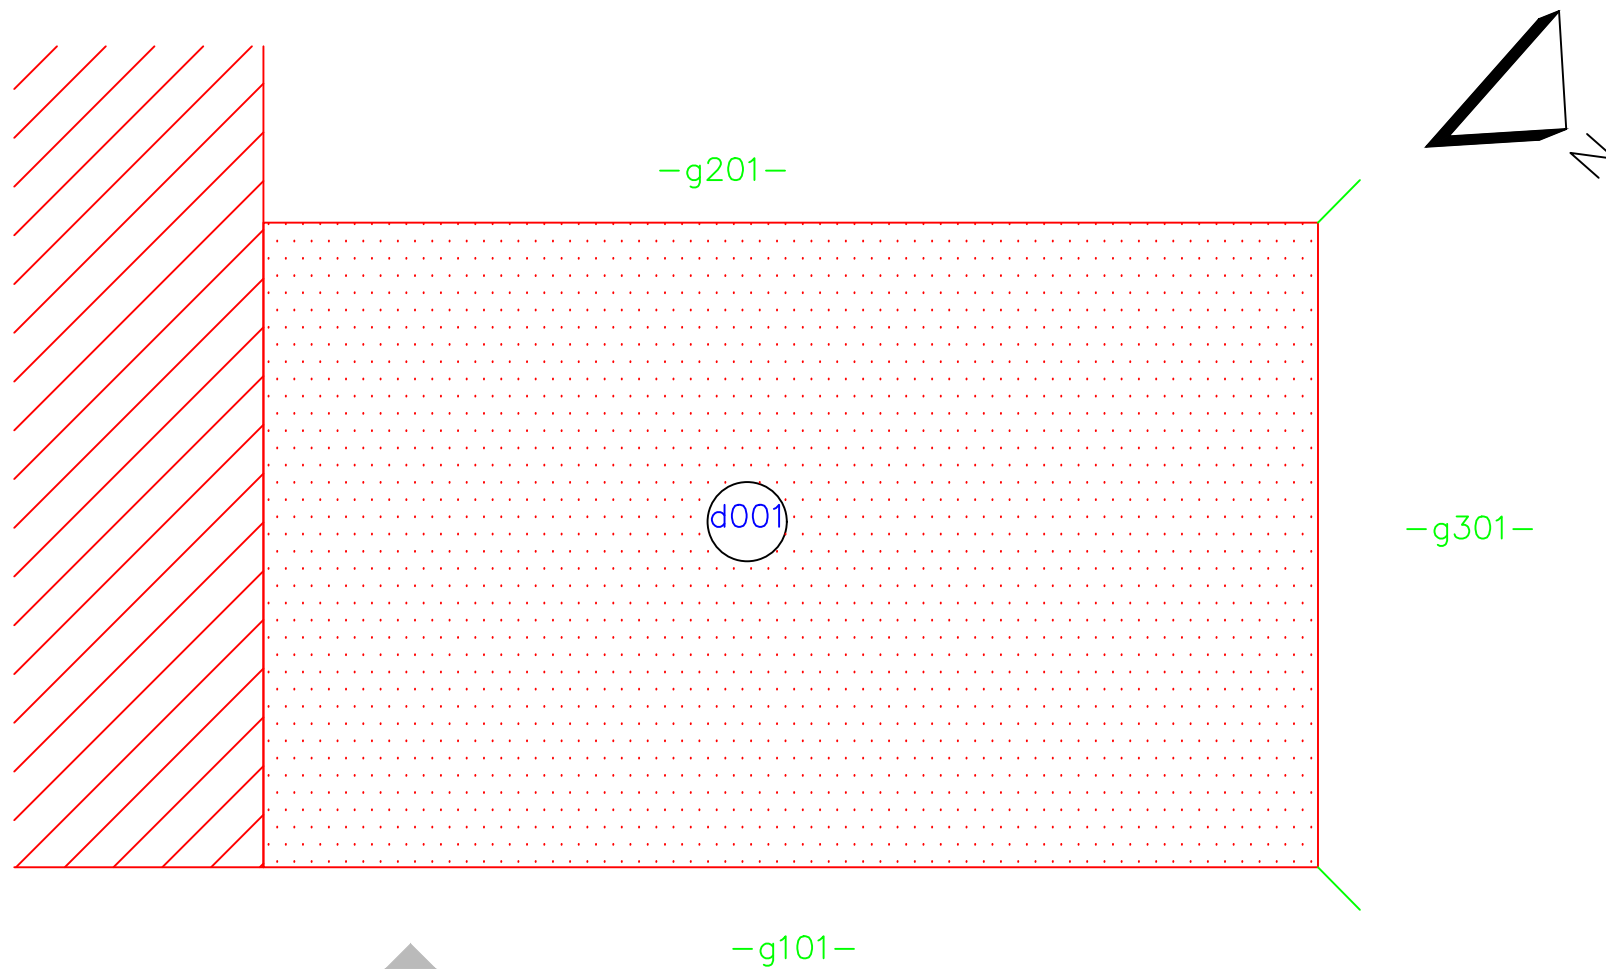

Plat dak laag niveau

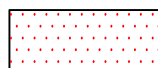

Plat dak hoog niveau



Ingang

kleedlokalen vvv 03 nieuw
Louisenburgweg 9
5916 NA Venlo

Exterieur