



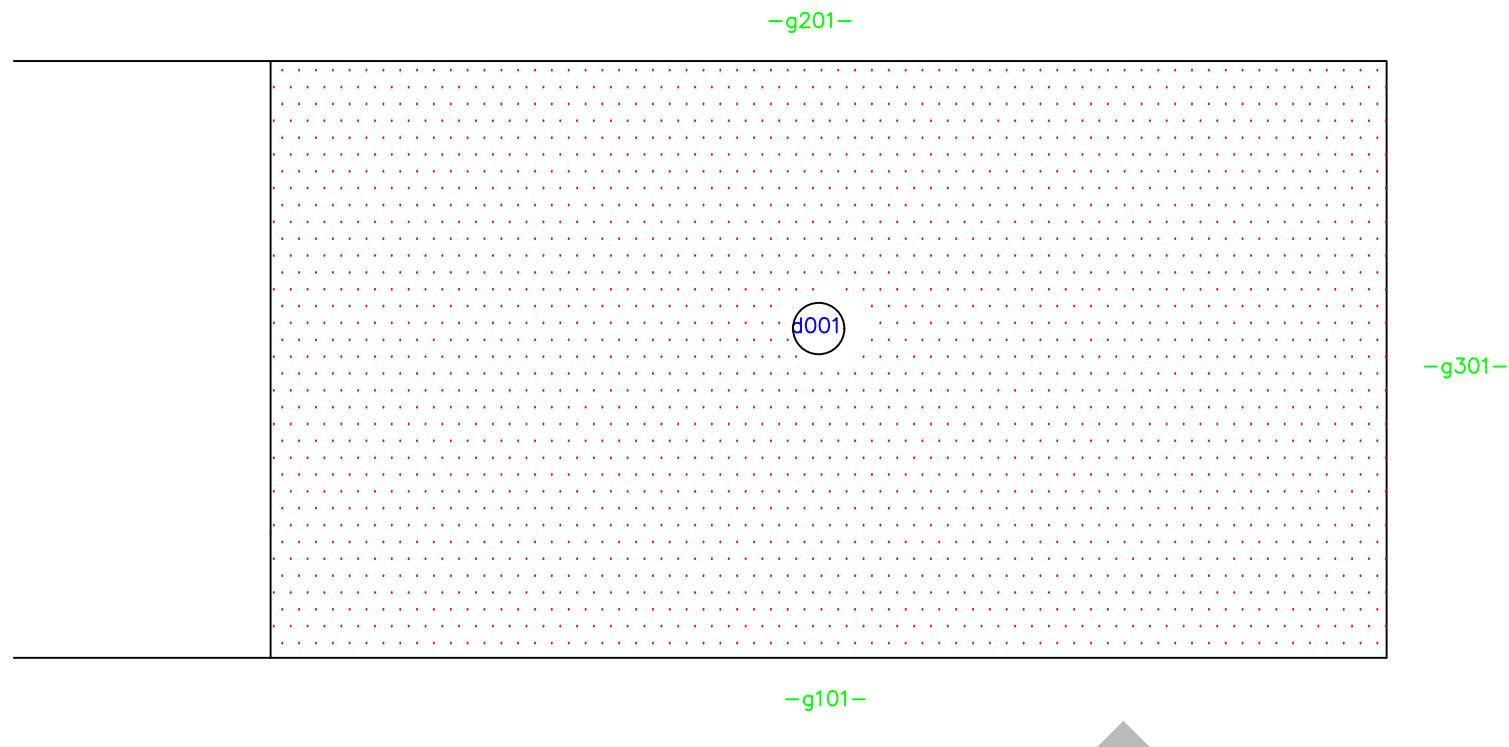

Hellend dakvlak nok  
Hellend dakvlak goot

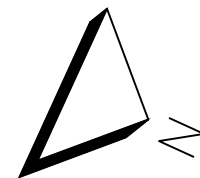

Plat dak laag niveau



Plat dak hoog niveau



Ingang

Kiosk  
Nolensplein 97  
5911 GG Venlo

Exterieur