

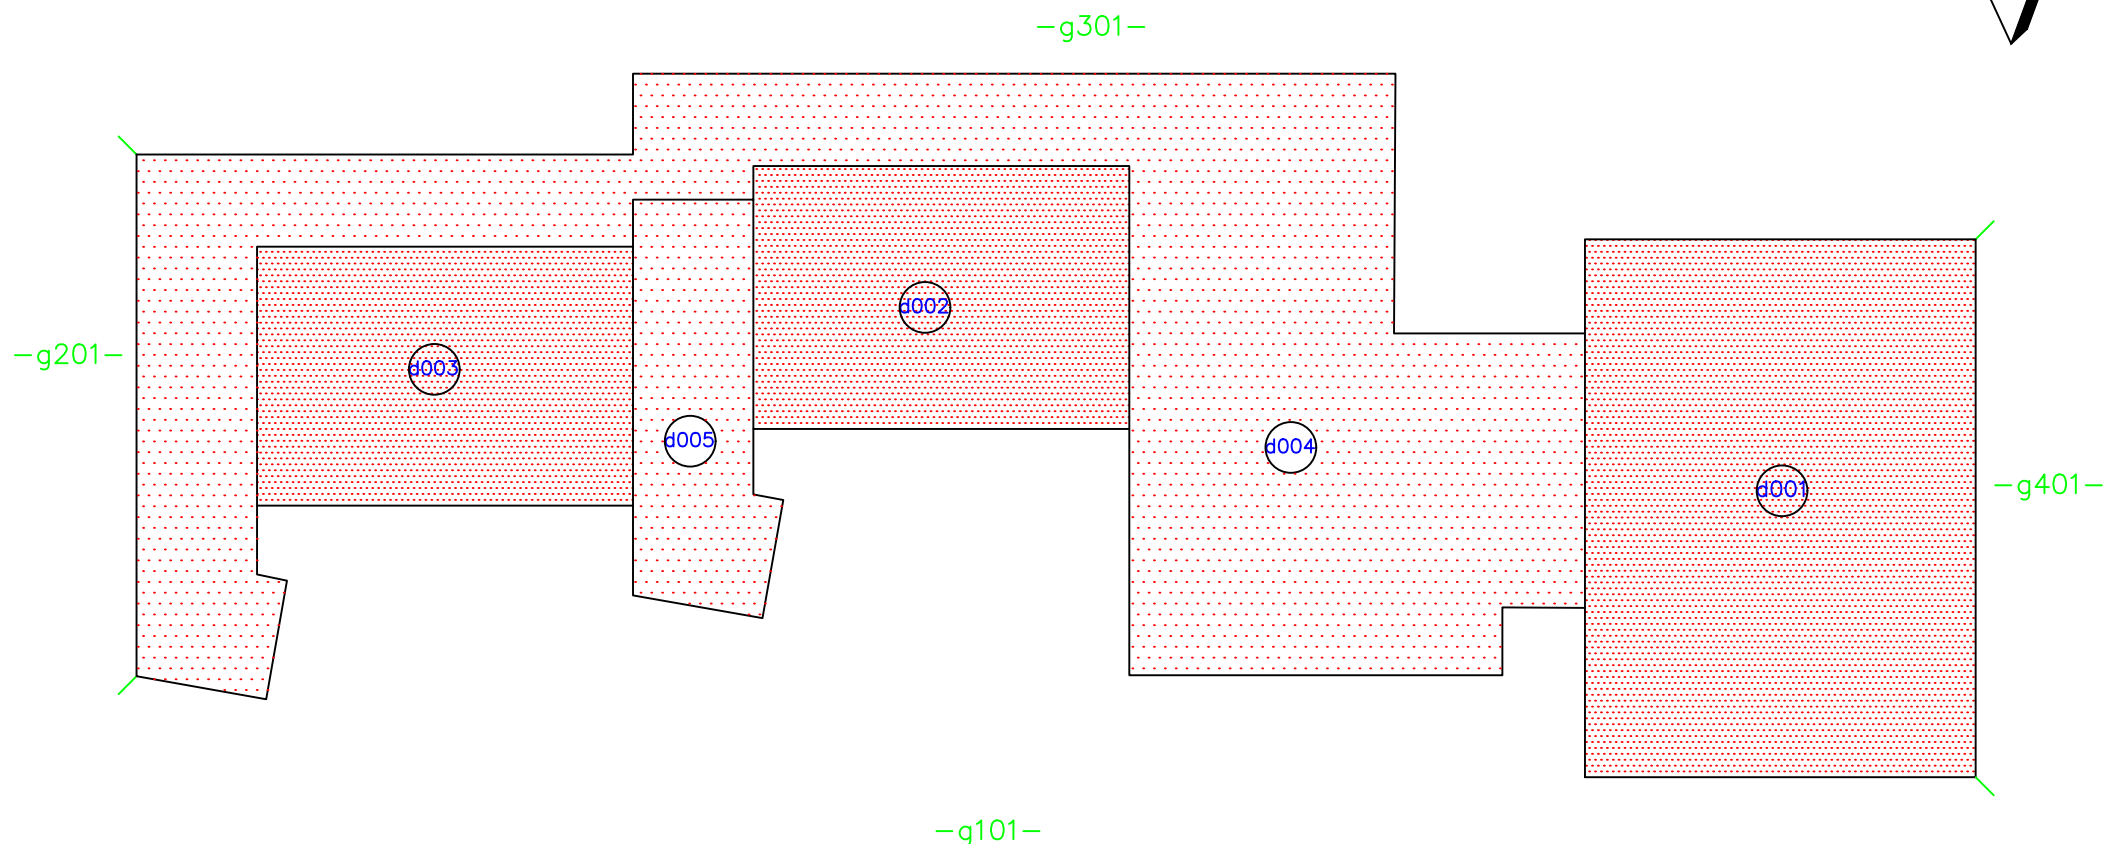


Hellend dak

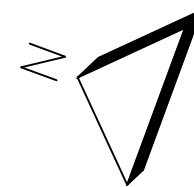

Plat dak laag niveau

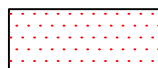

Plat dak hoog niveau



Ingang

Na-schoolse opvang
Oranjestraat 18
5913 SZ Venlo

Exterieur