



Plat dak laag niveau

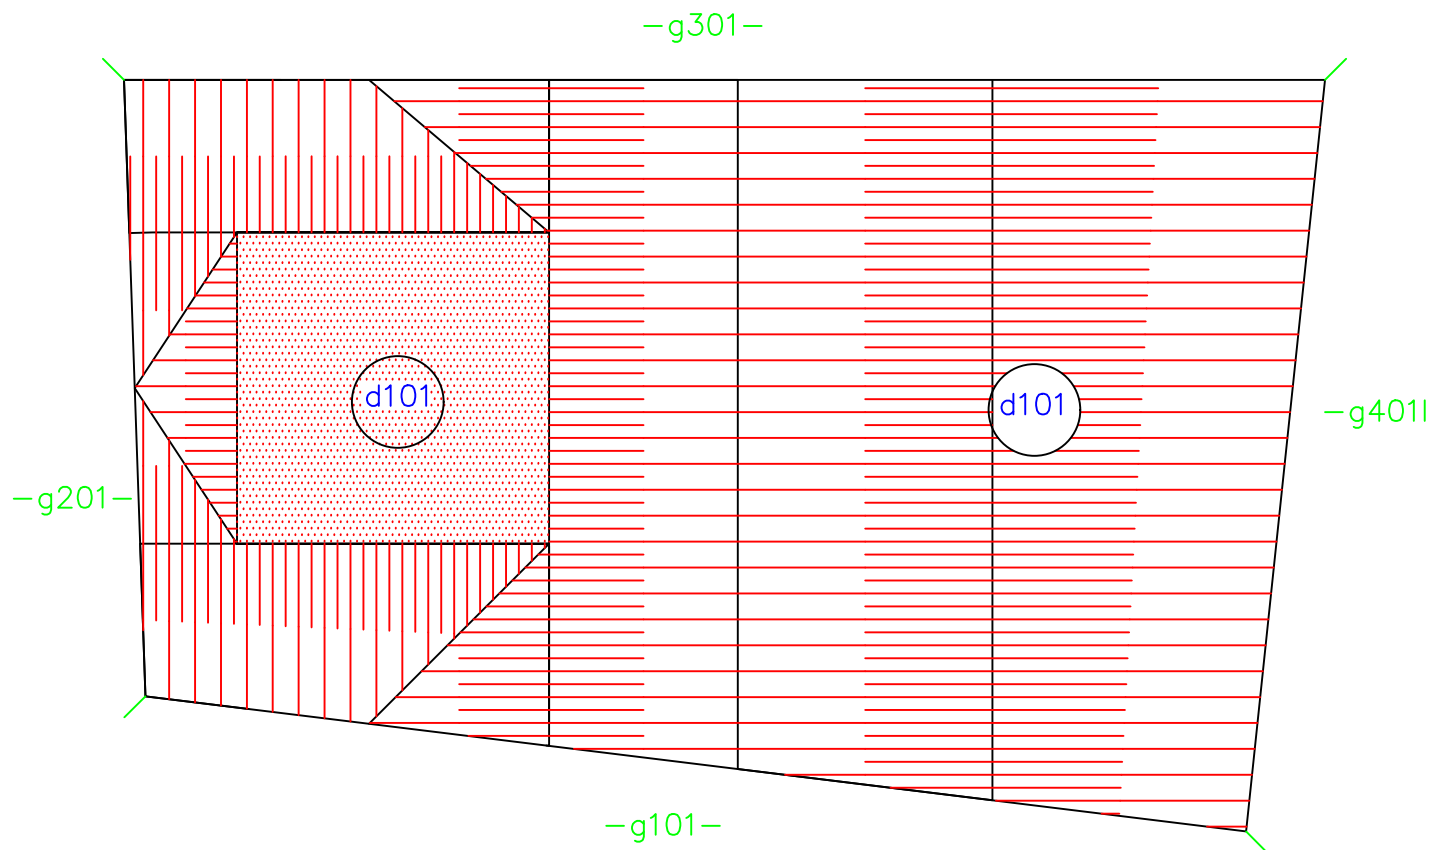

Plat dak hoog niveau

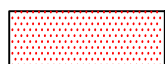

Hellend dak



Ingang

Poppodium Grenswerk
Peperstraat 10
5911 HA Venlo

Exterieur