



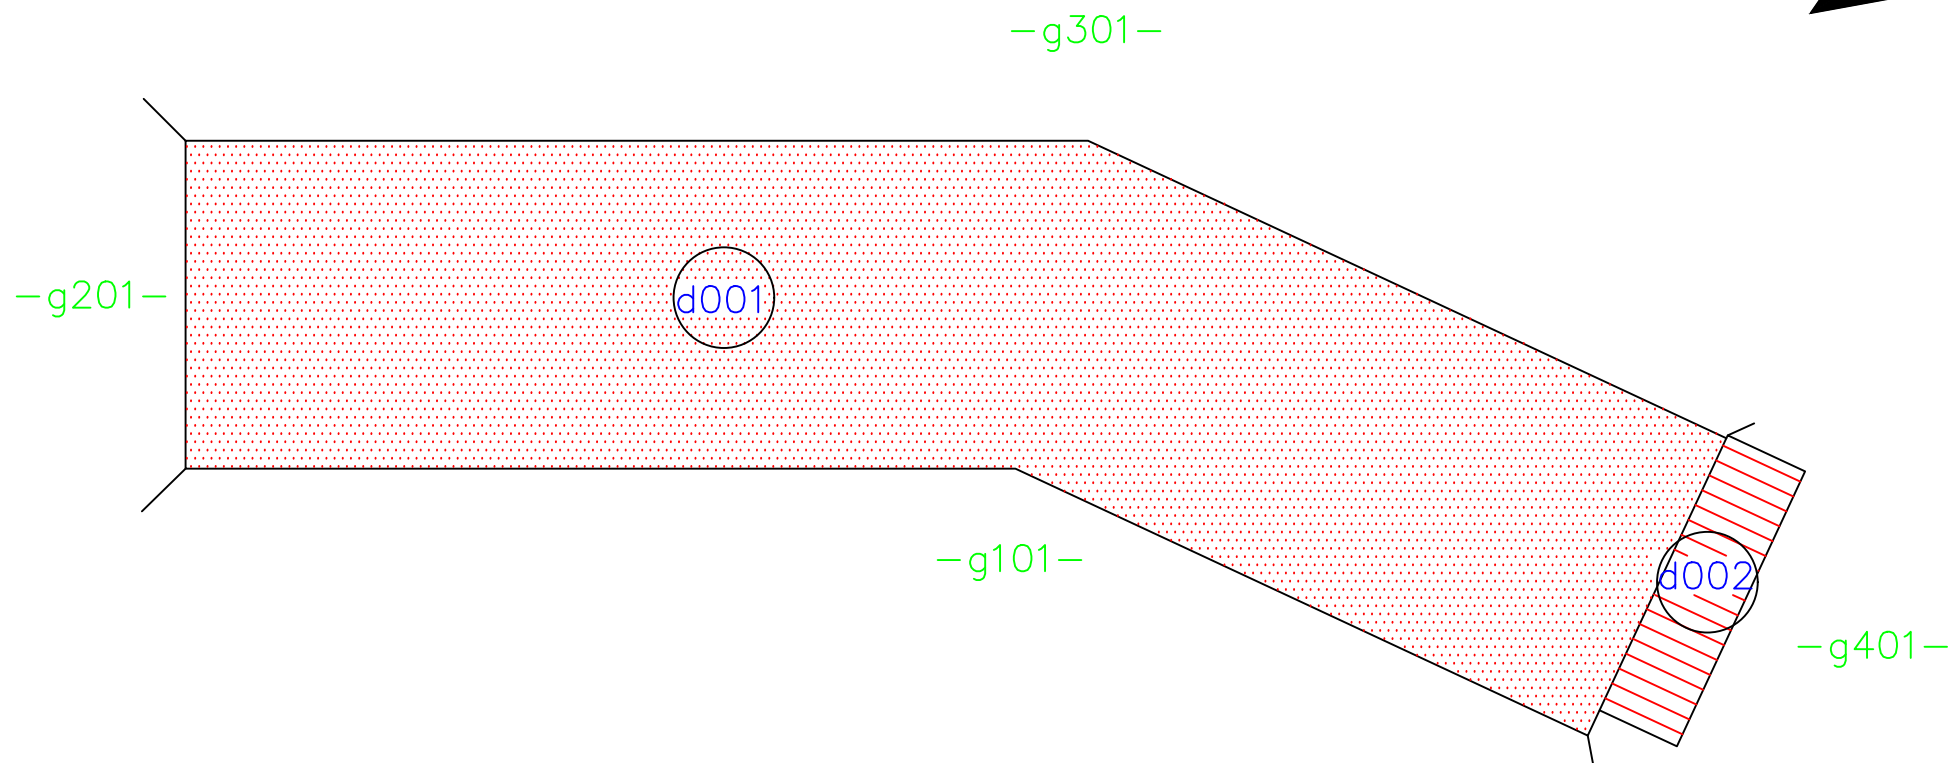

Hellend dak

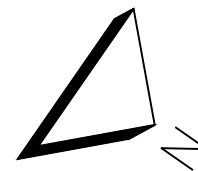

Plat dak laag niveau



Plat dak hoog niveau



Ingang

Kleedlokalen HBSV en KCHB  
Schansheideweg 9  
5926 RL Blerick

Exterieur