
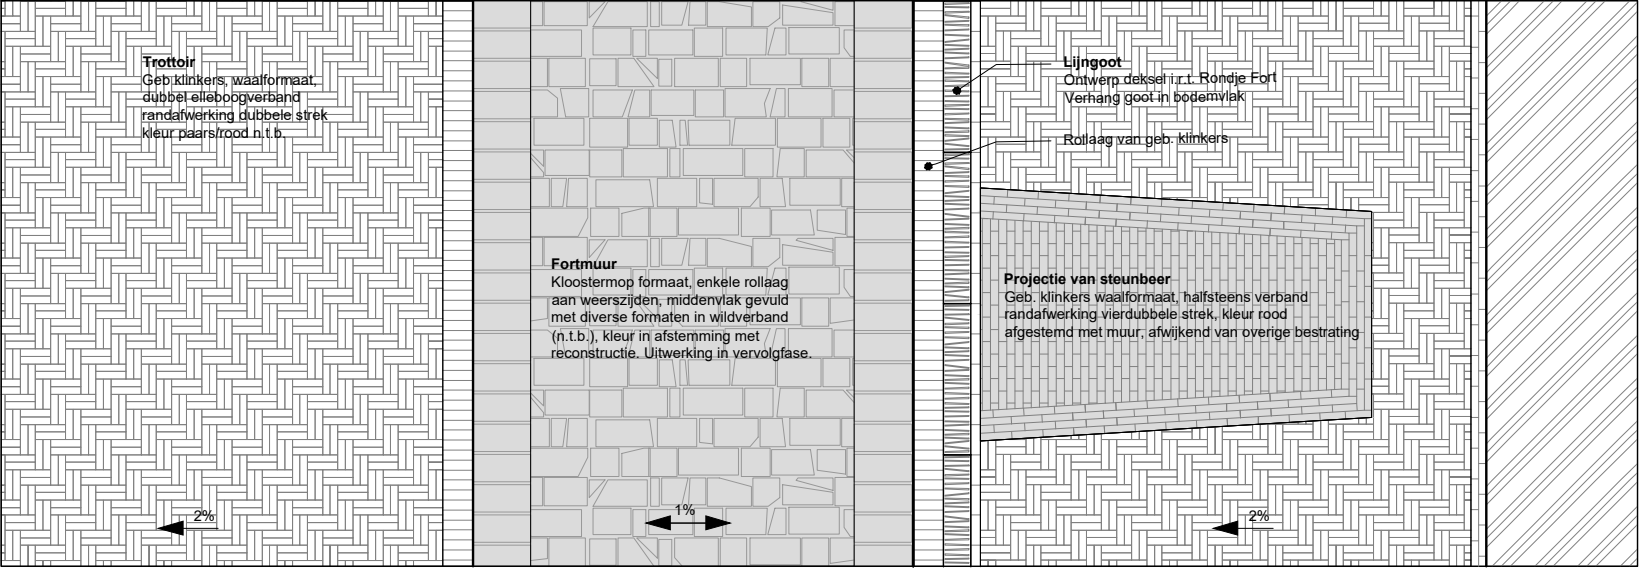


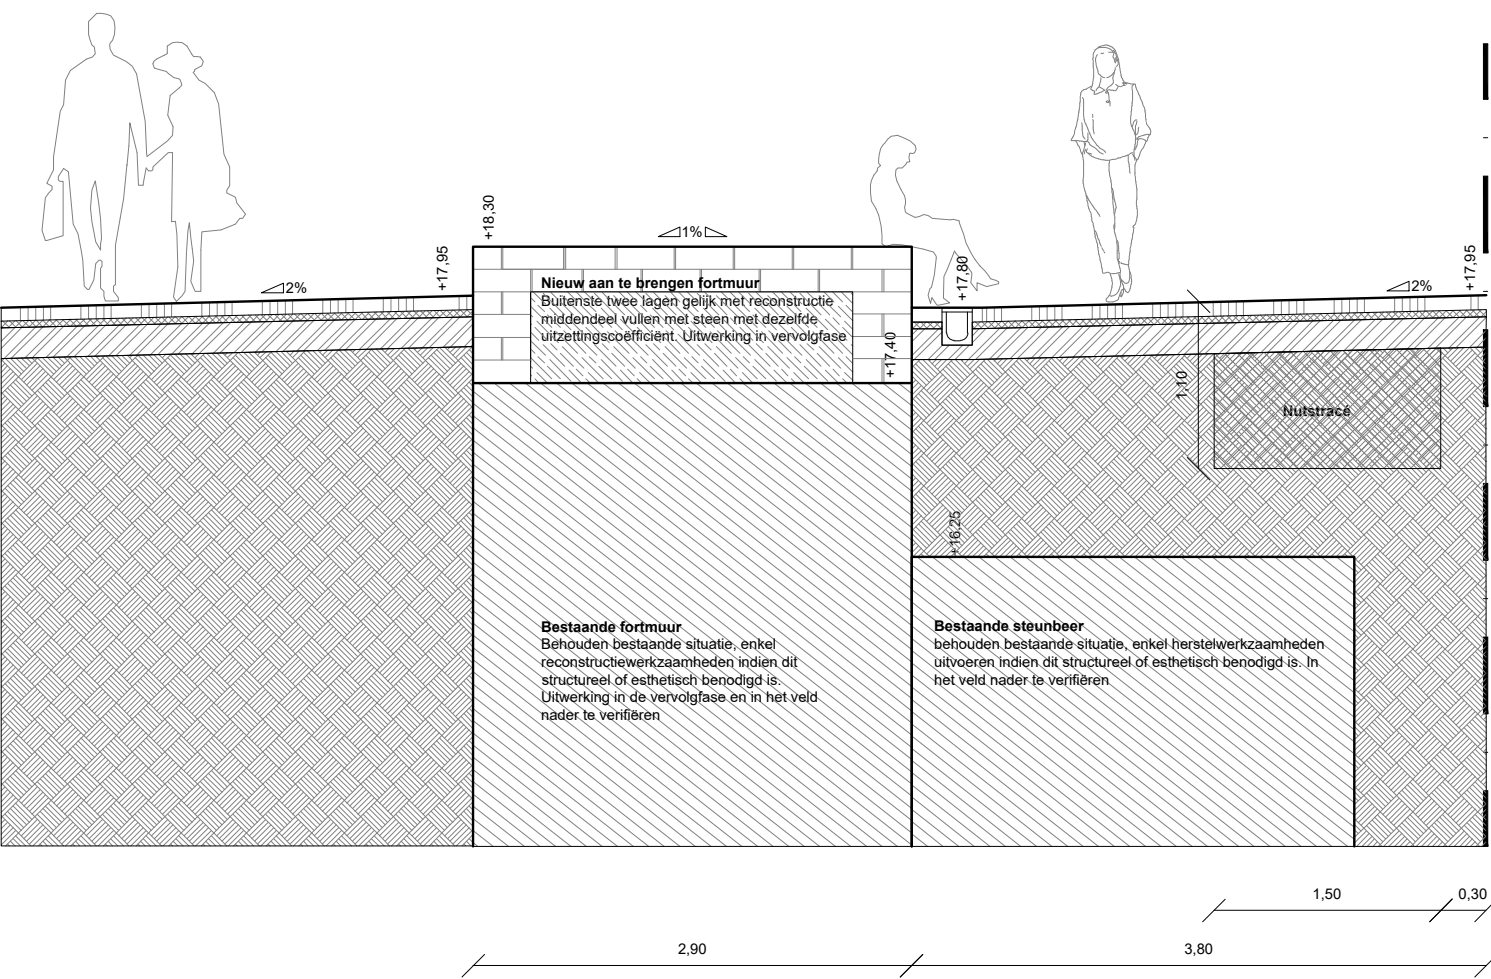

Dt01k-fortmuur Ruiterij_(1:50)