

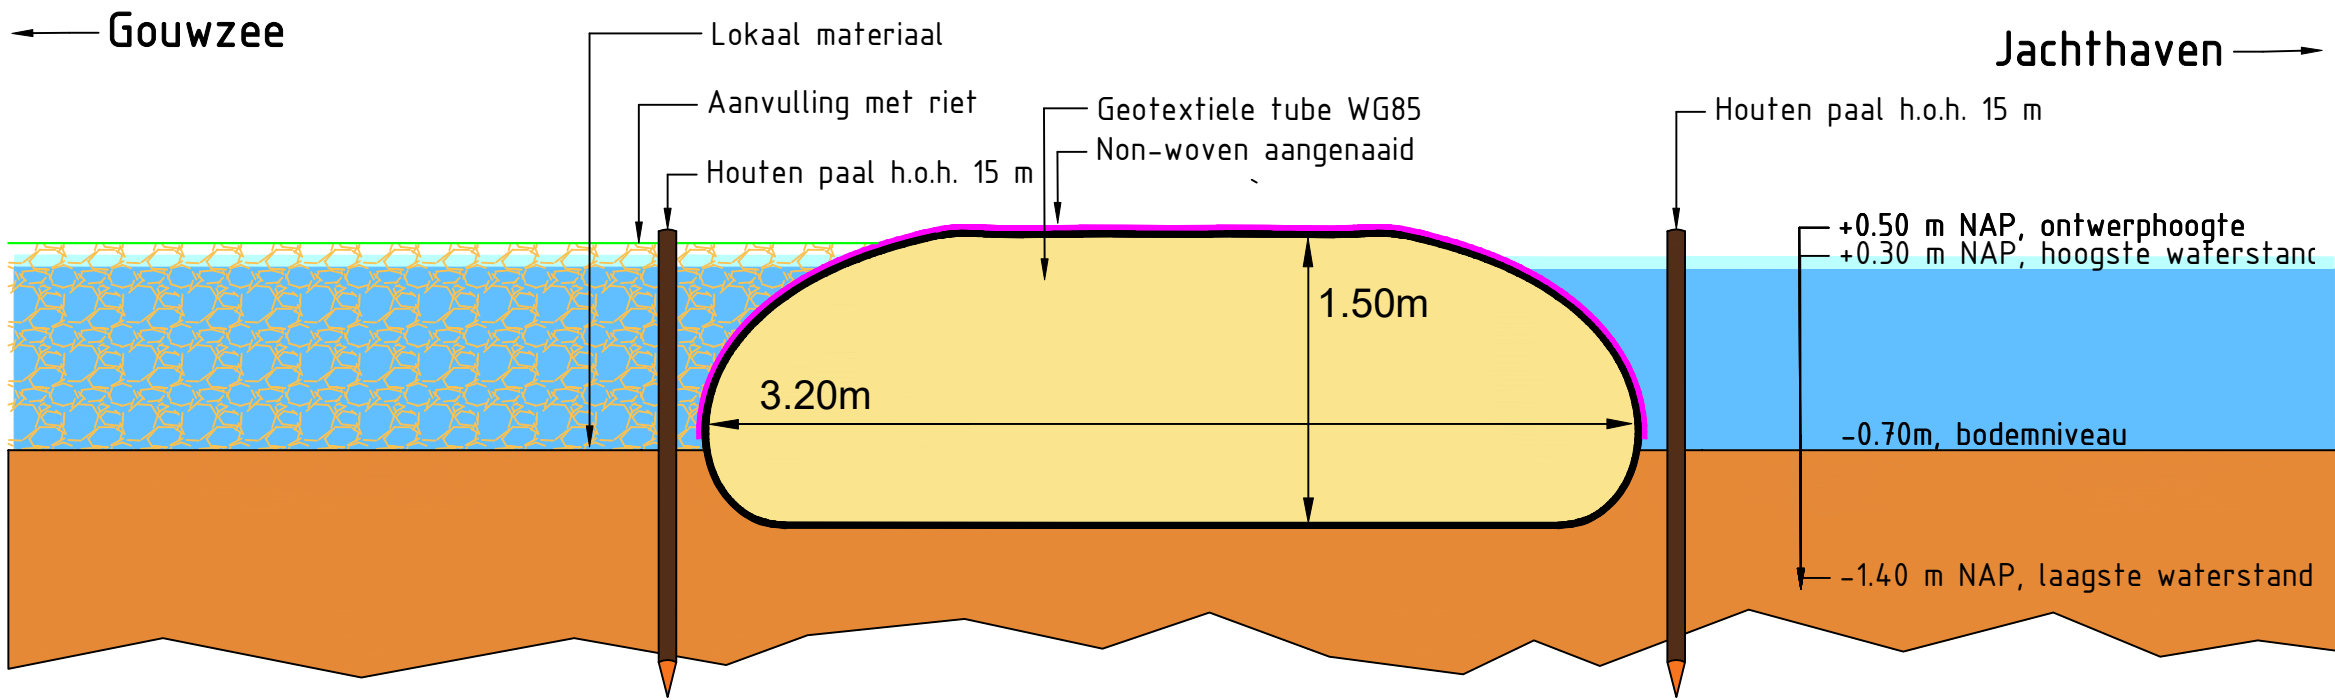


Principe dwarsdoorsnede

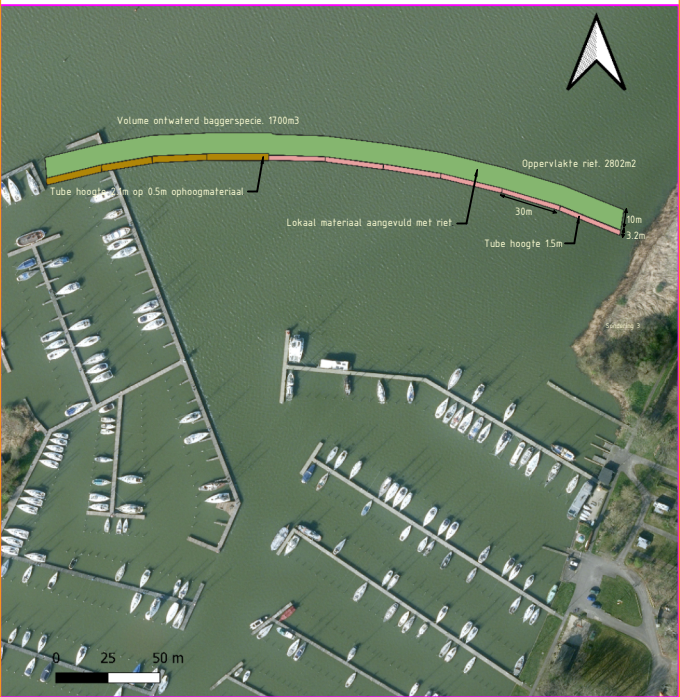

Principe langsdoorsnede

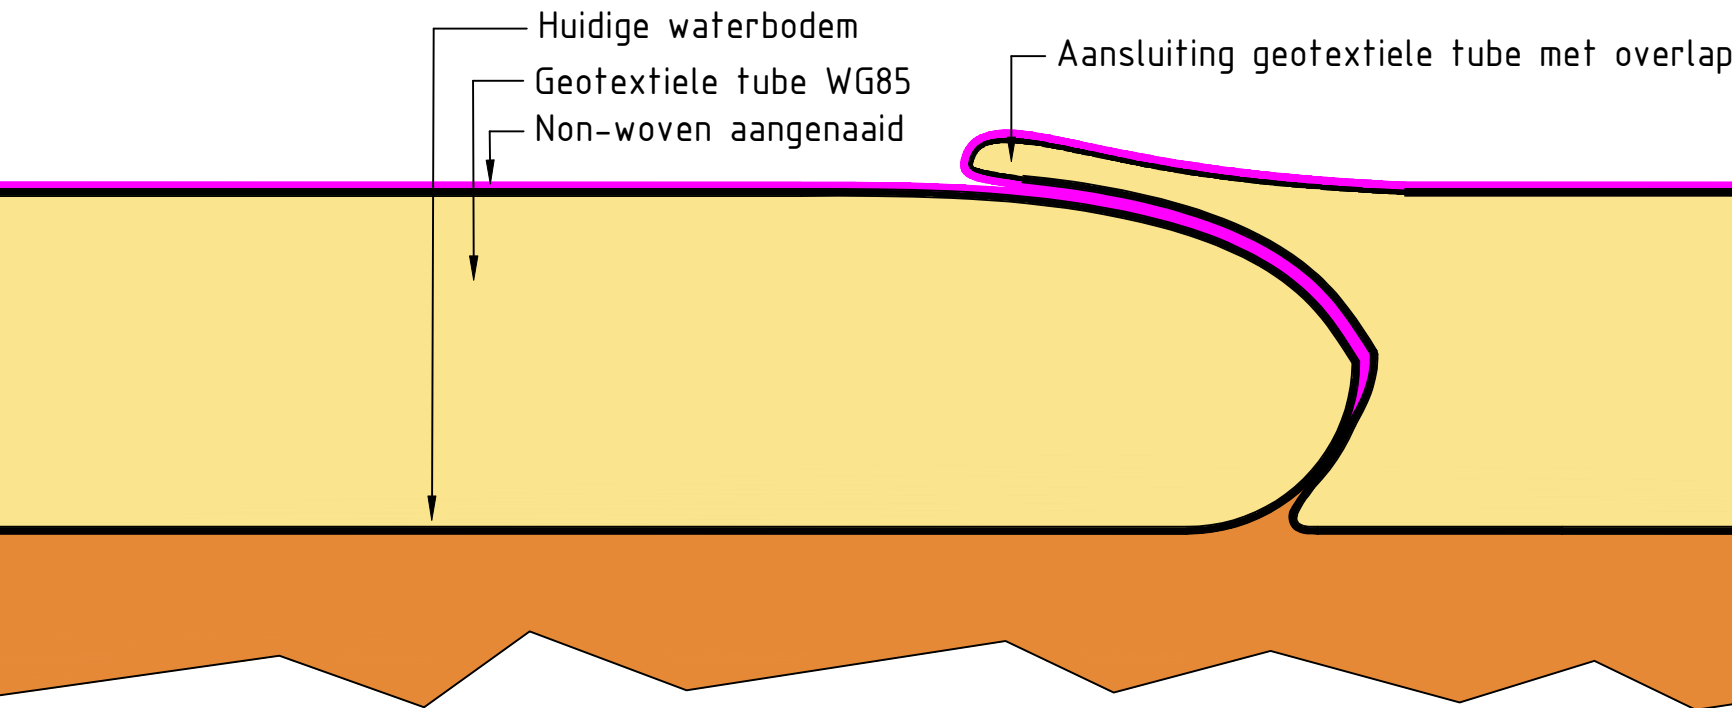

Client : Jachthaven Waterland

Project : Golfbreker Jachthaven Waterland

Description : Principe doorsnedes eindresultaat

Drafted by	: J. Koster	Approved by	: Jeroen van den Berg
Date	: 05-07-2023	Date	:
Scale	: 1:50	Project manager	: H.H.M. Ekkelenkamp
Paper size	: A3	Branch location	: Alblasterdam
Format	: *.pdf	Document ID	: NP.2023.383.9.1
Project ID	: NP.2023.383	Drawing ID	: 3
		Revision No.	: 0.1