


Concept

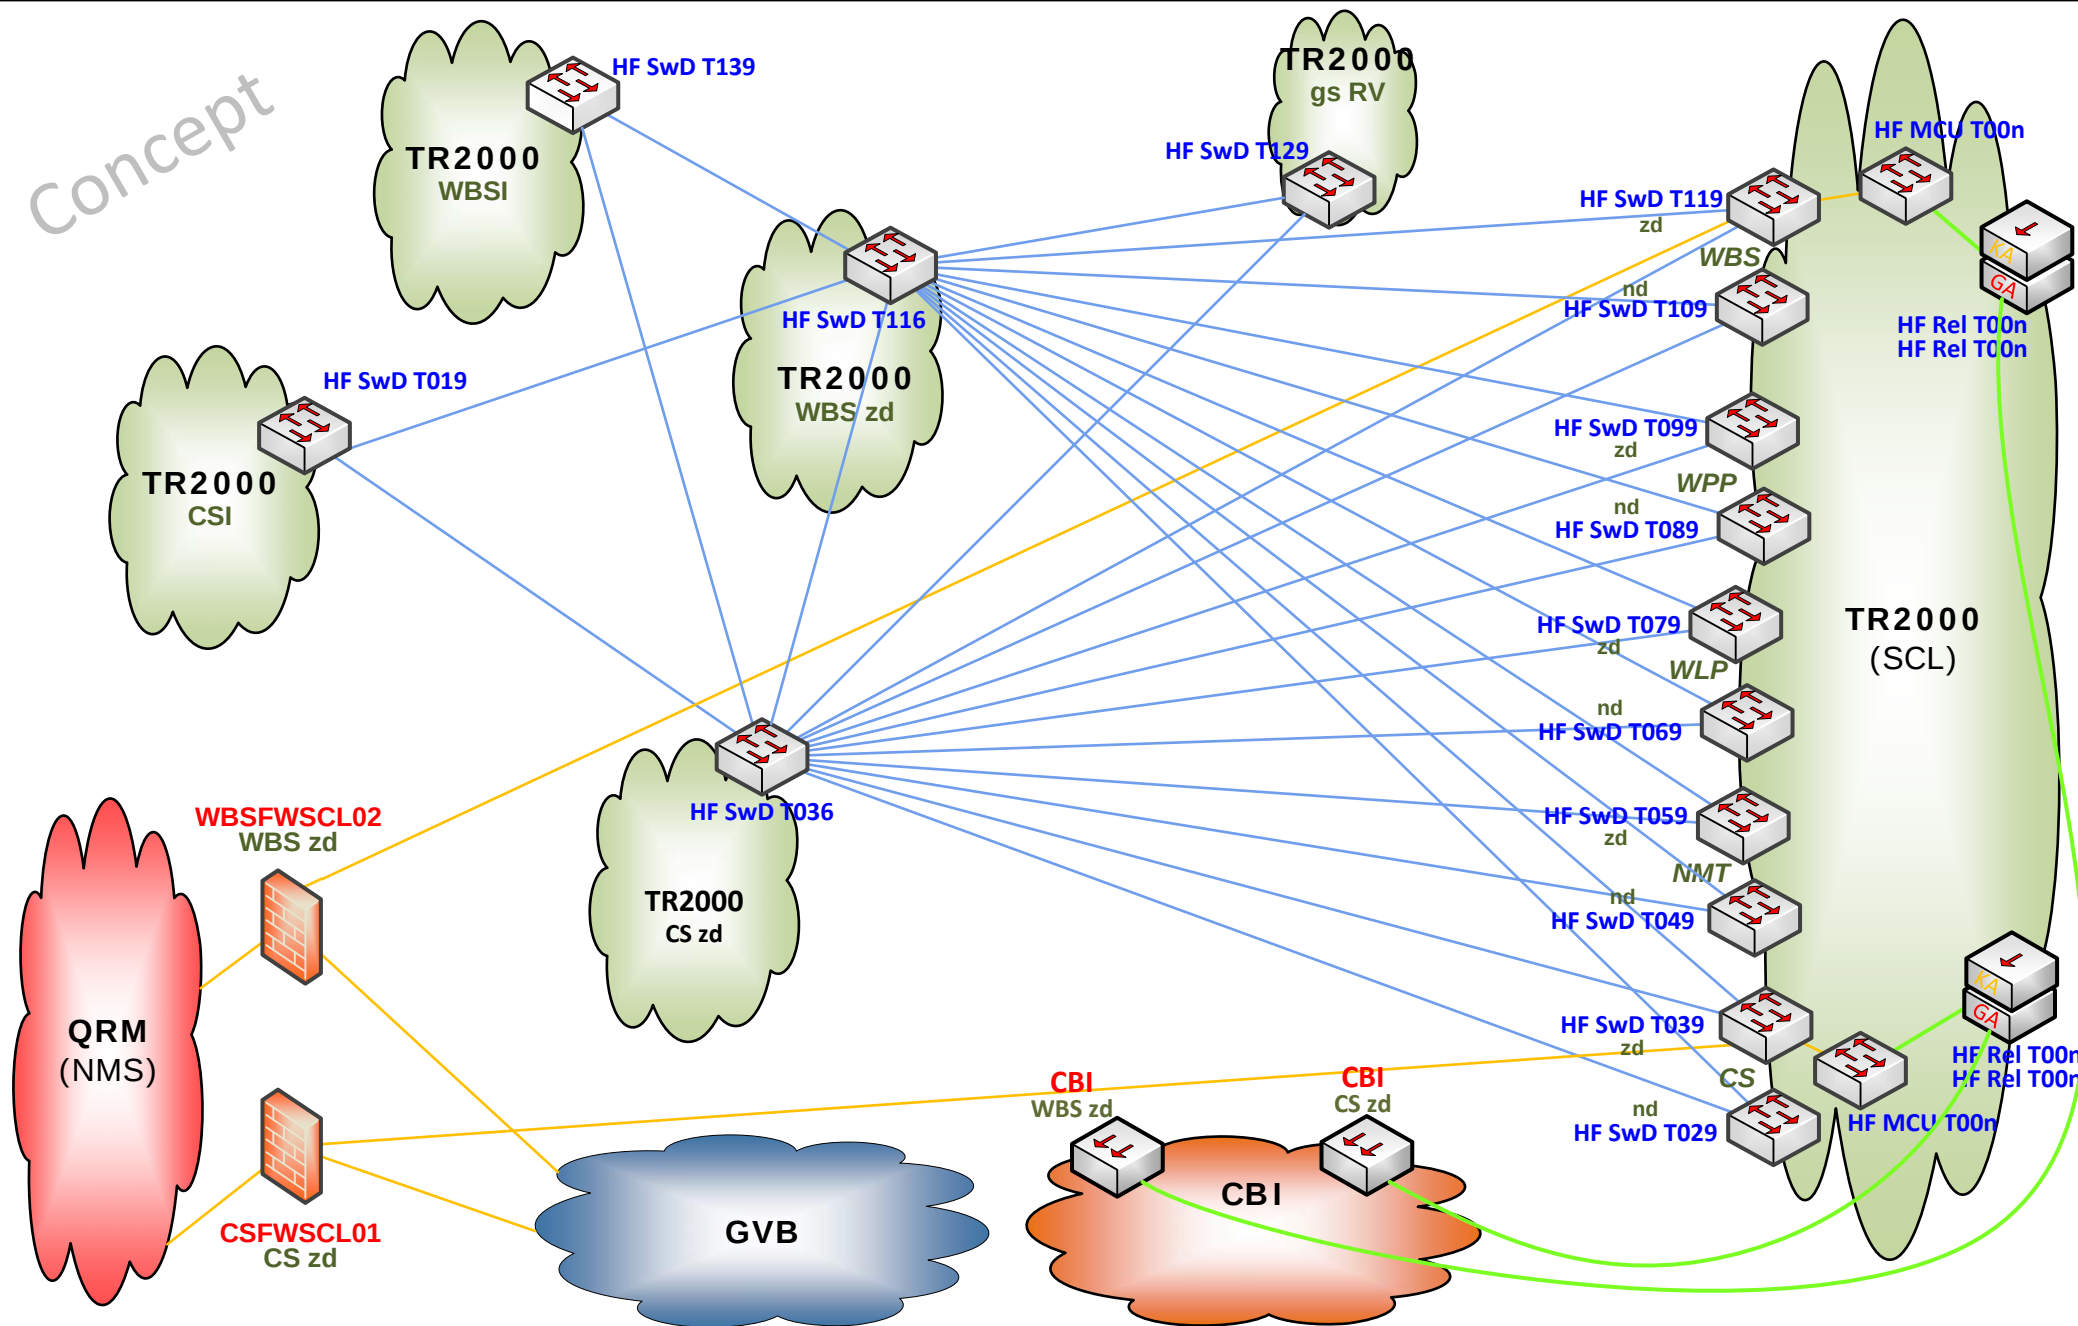

Sheet A4 1 1 of 1	Drn: NB81
	Date: 212-10-2022
	Scale: -
	Dsn: NB81
	File: GVB RTR Infra Architectuur LAN NMS 221012.vsd

Title:

RTR Infra Architectuur LAN NMS

Approval:		
Date	Last revision	By
12-10-22		
Remark:		

