



Plat dak laag niveau

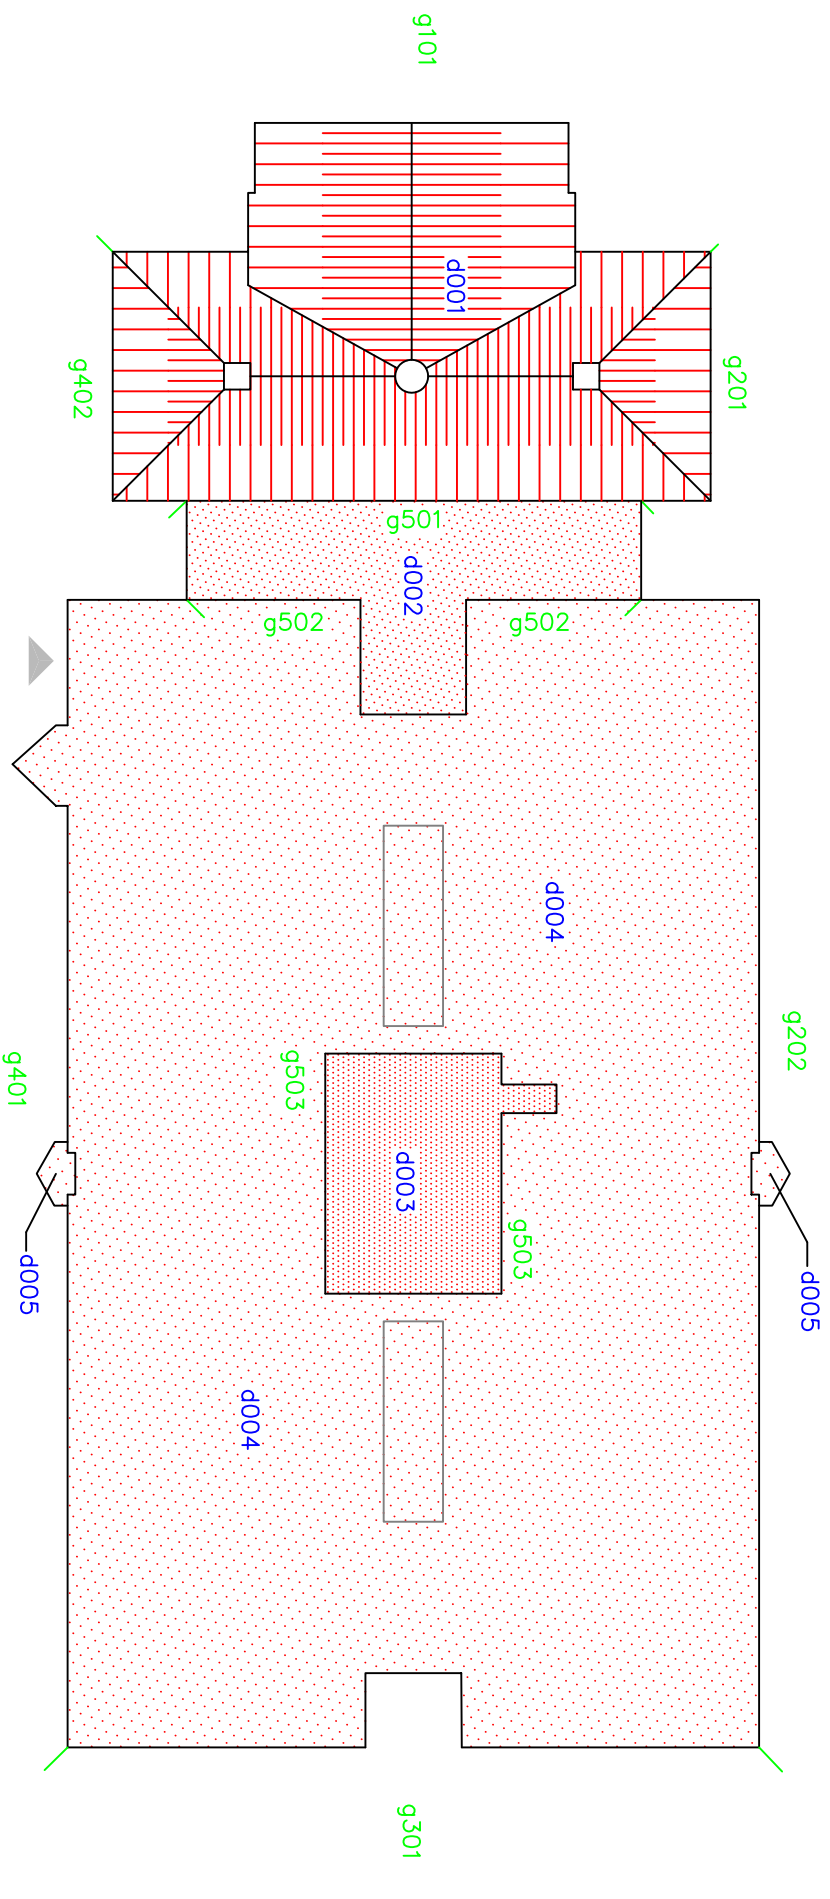

Plat dak hoog niveau

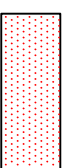

Hellend dak



Ingang

