



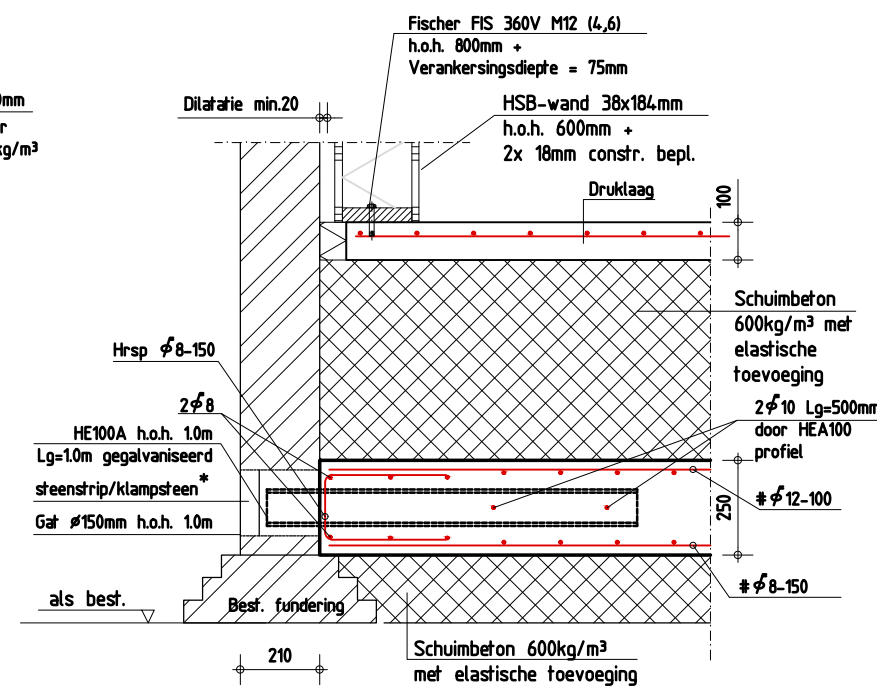


Principe detail 2-2
Schaal 1:20

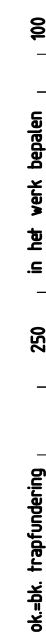

Principe detail 3-3
Schaal 1:20



Principe detail 4-4
Schaal 1:20

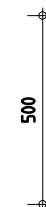


Principe detail 5-5
Schaal 1:20



Principe detail 6-6
Schaal 1:20



Principe detail 7-7
Schaal 1:20

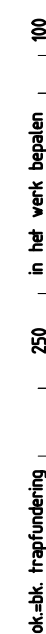

Principe detail t.p.v. vloerovergangen bij doorbraken
Schaal 1:20