




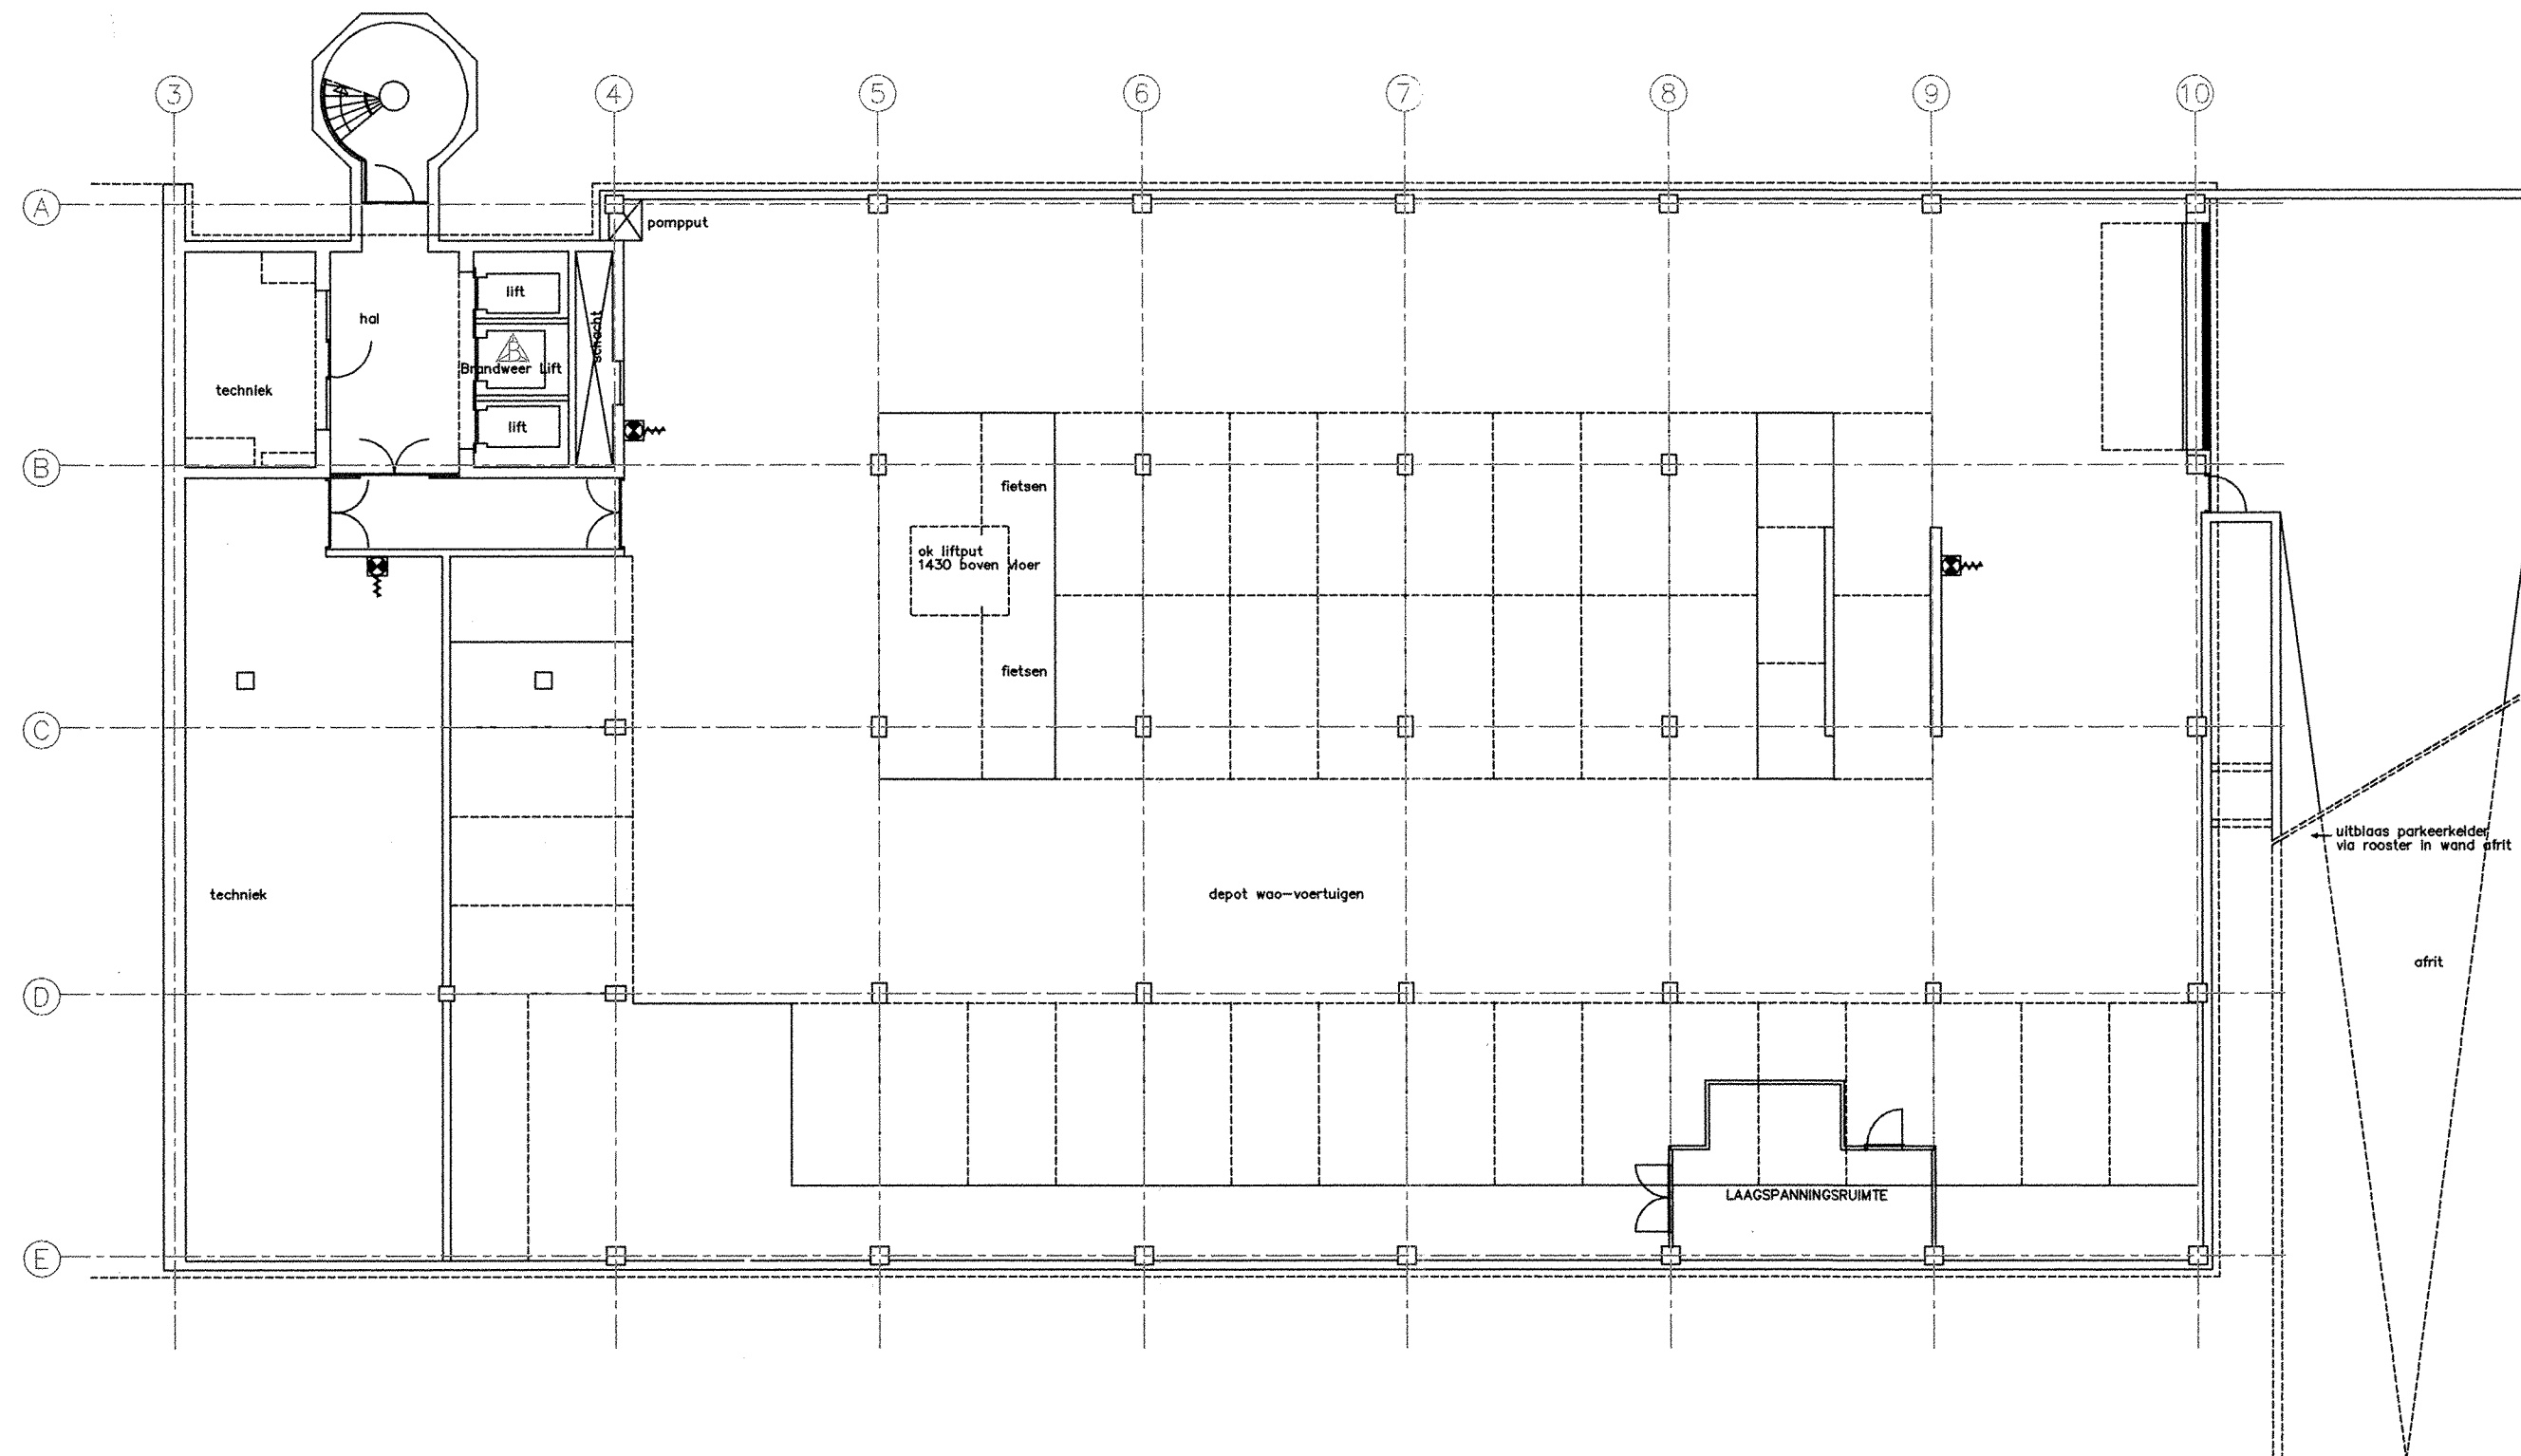


Gatwicksstraat 1		Date		Scale
Designed by R. STEENHORST	Checked by AFB	Approved by / /	0004E_BK 22/01/03	1:100
achmea		KELDER		
ACHMEA_FACILITAIR_BEDRIJF		Edition 102	Sheet A1	

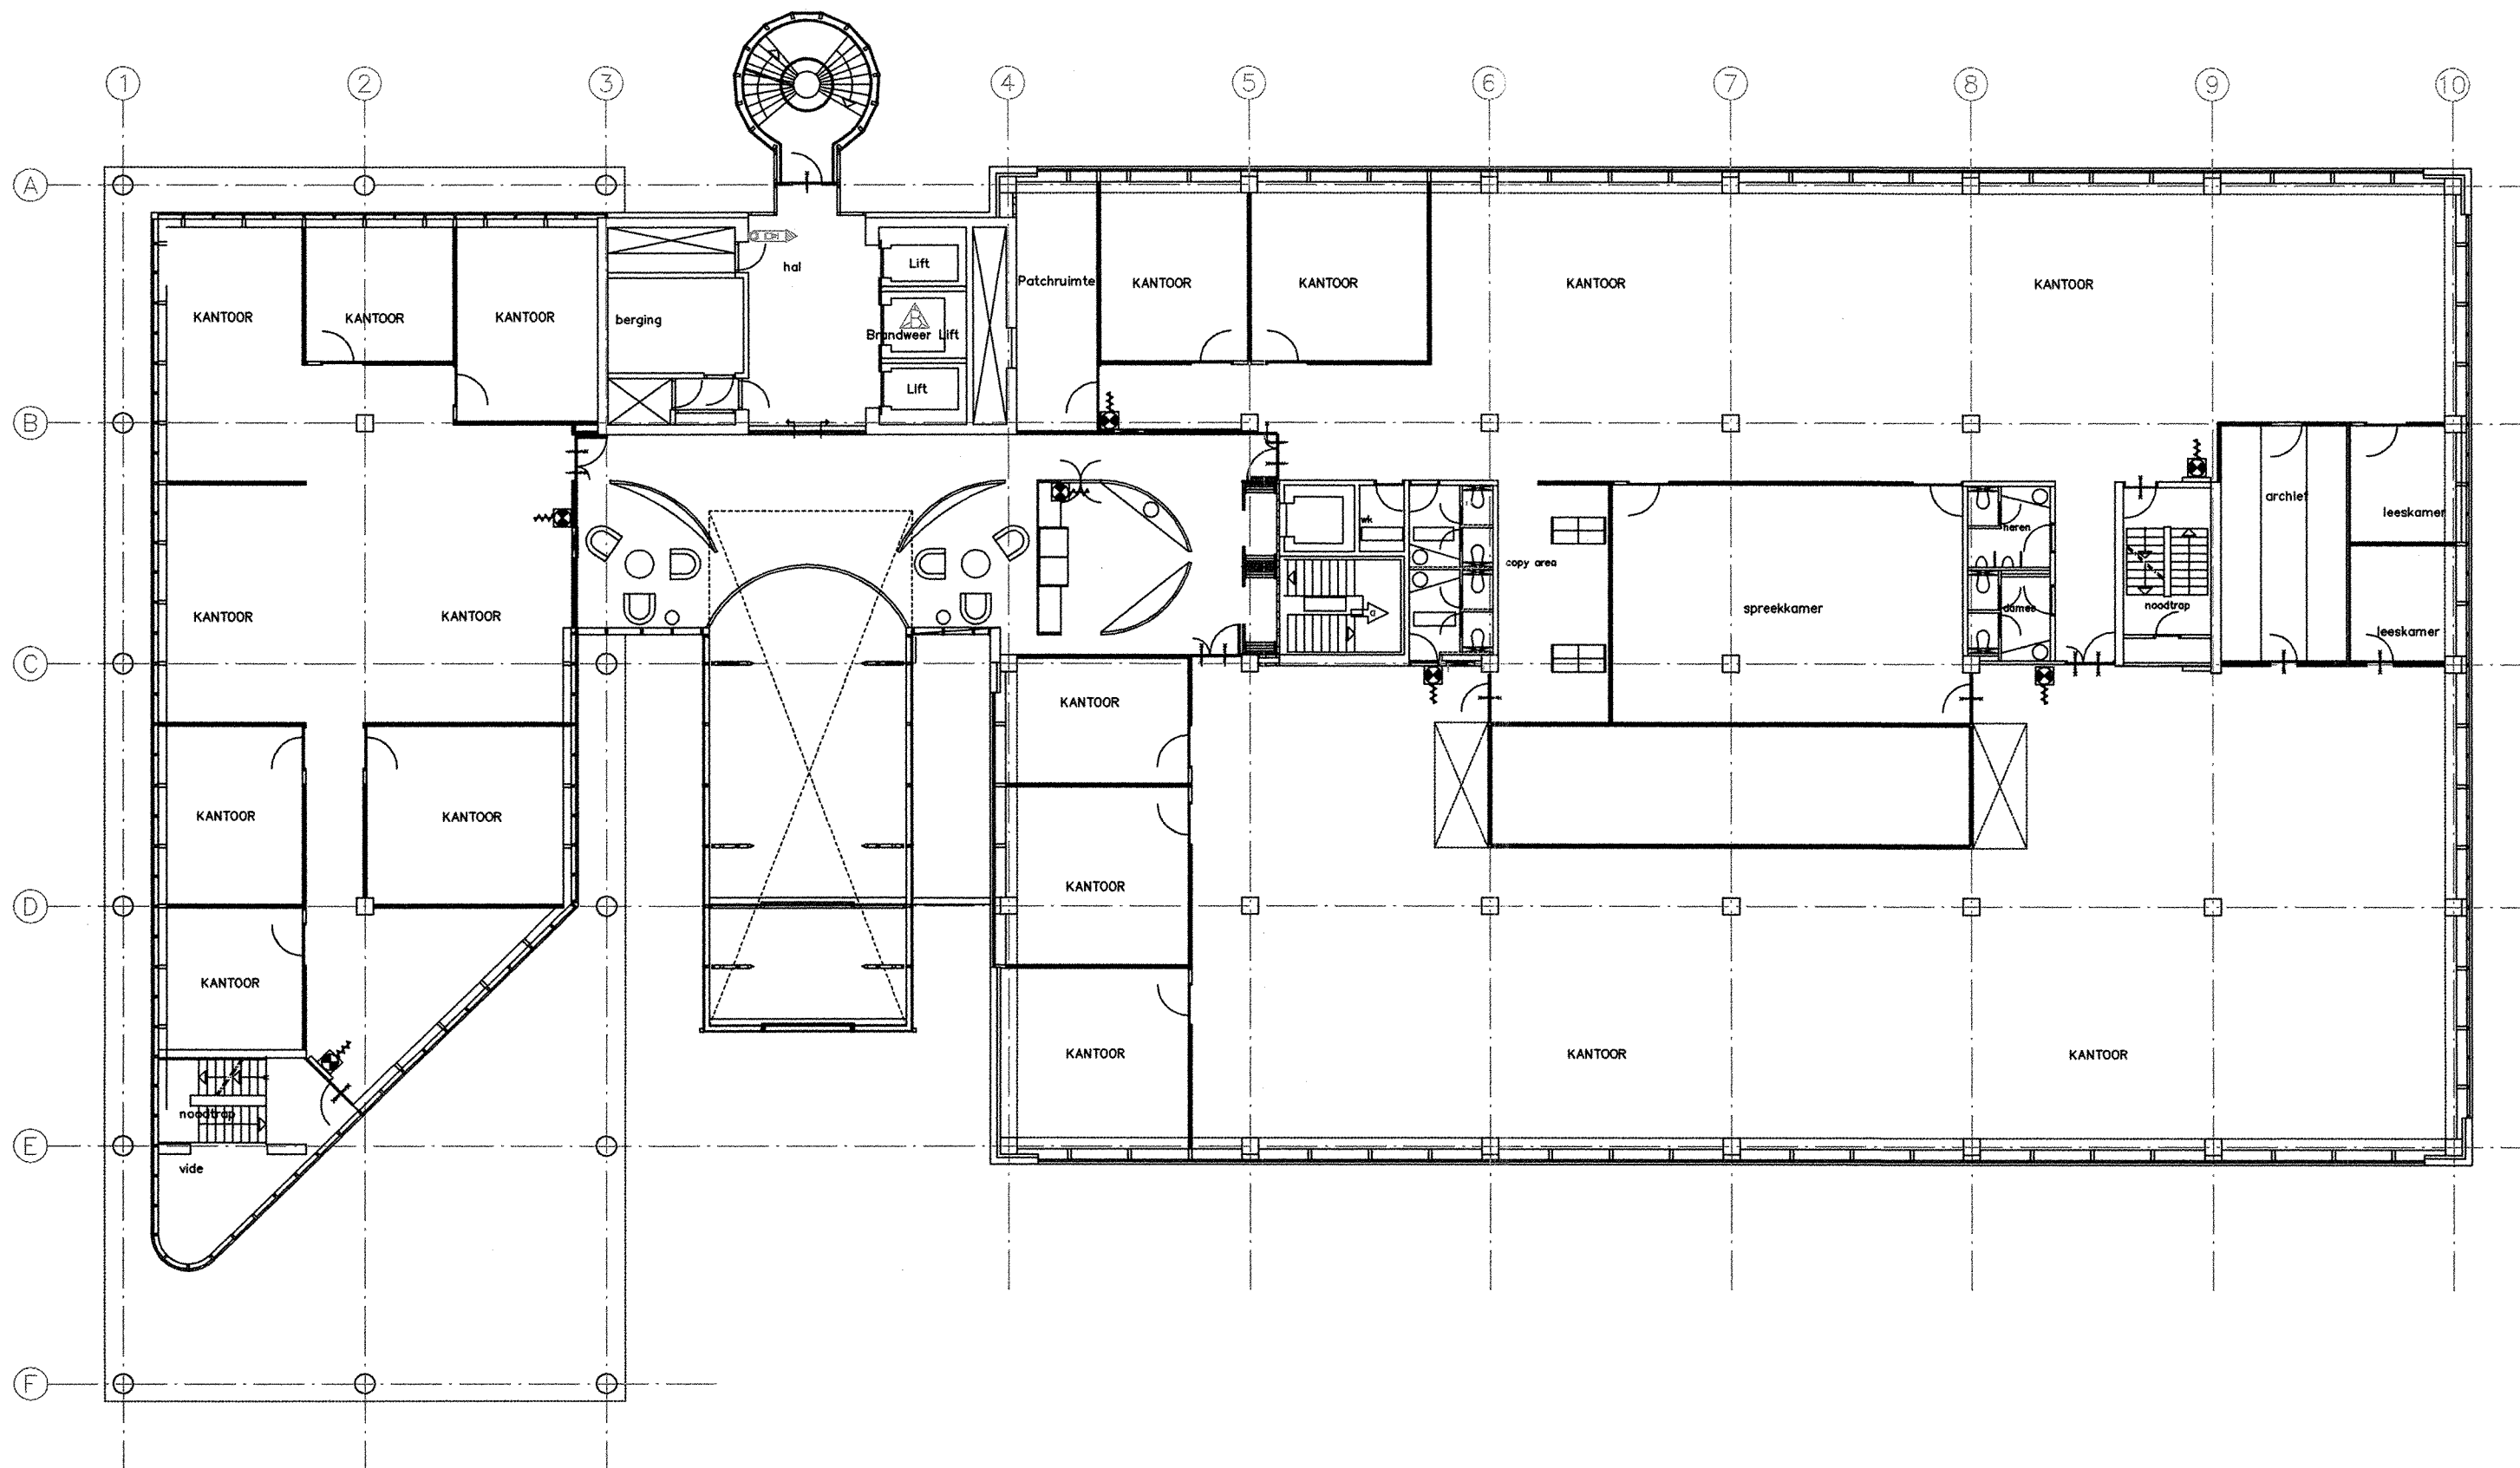


Gatwickstraat 1		Filename	Date	Scale
Designed by R. STEENHURST	Checked by AFB	0004E_B1	22/01/03	1:100
achmea		1E VERDIEPING		
		ACHMEA_FACILITAIR_BEDIJF	Edition 1.02	Sheet A1

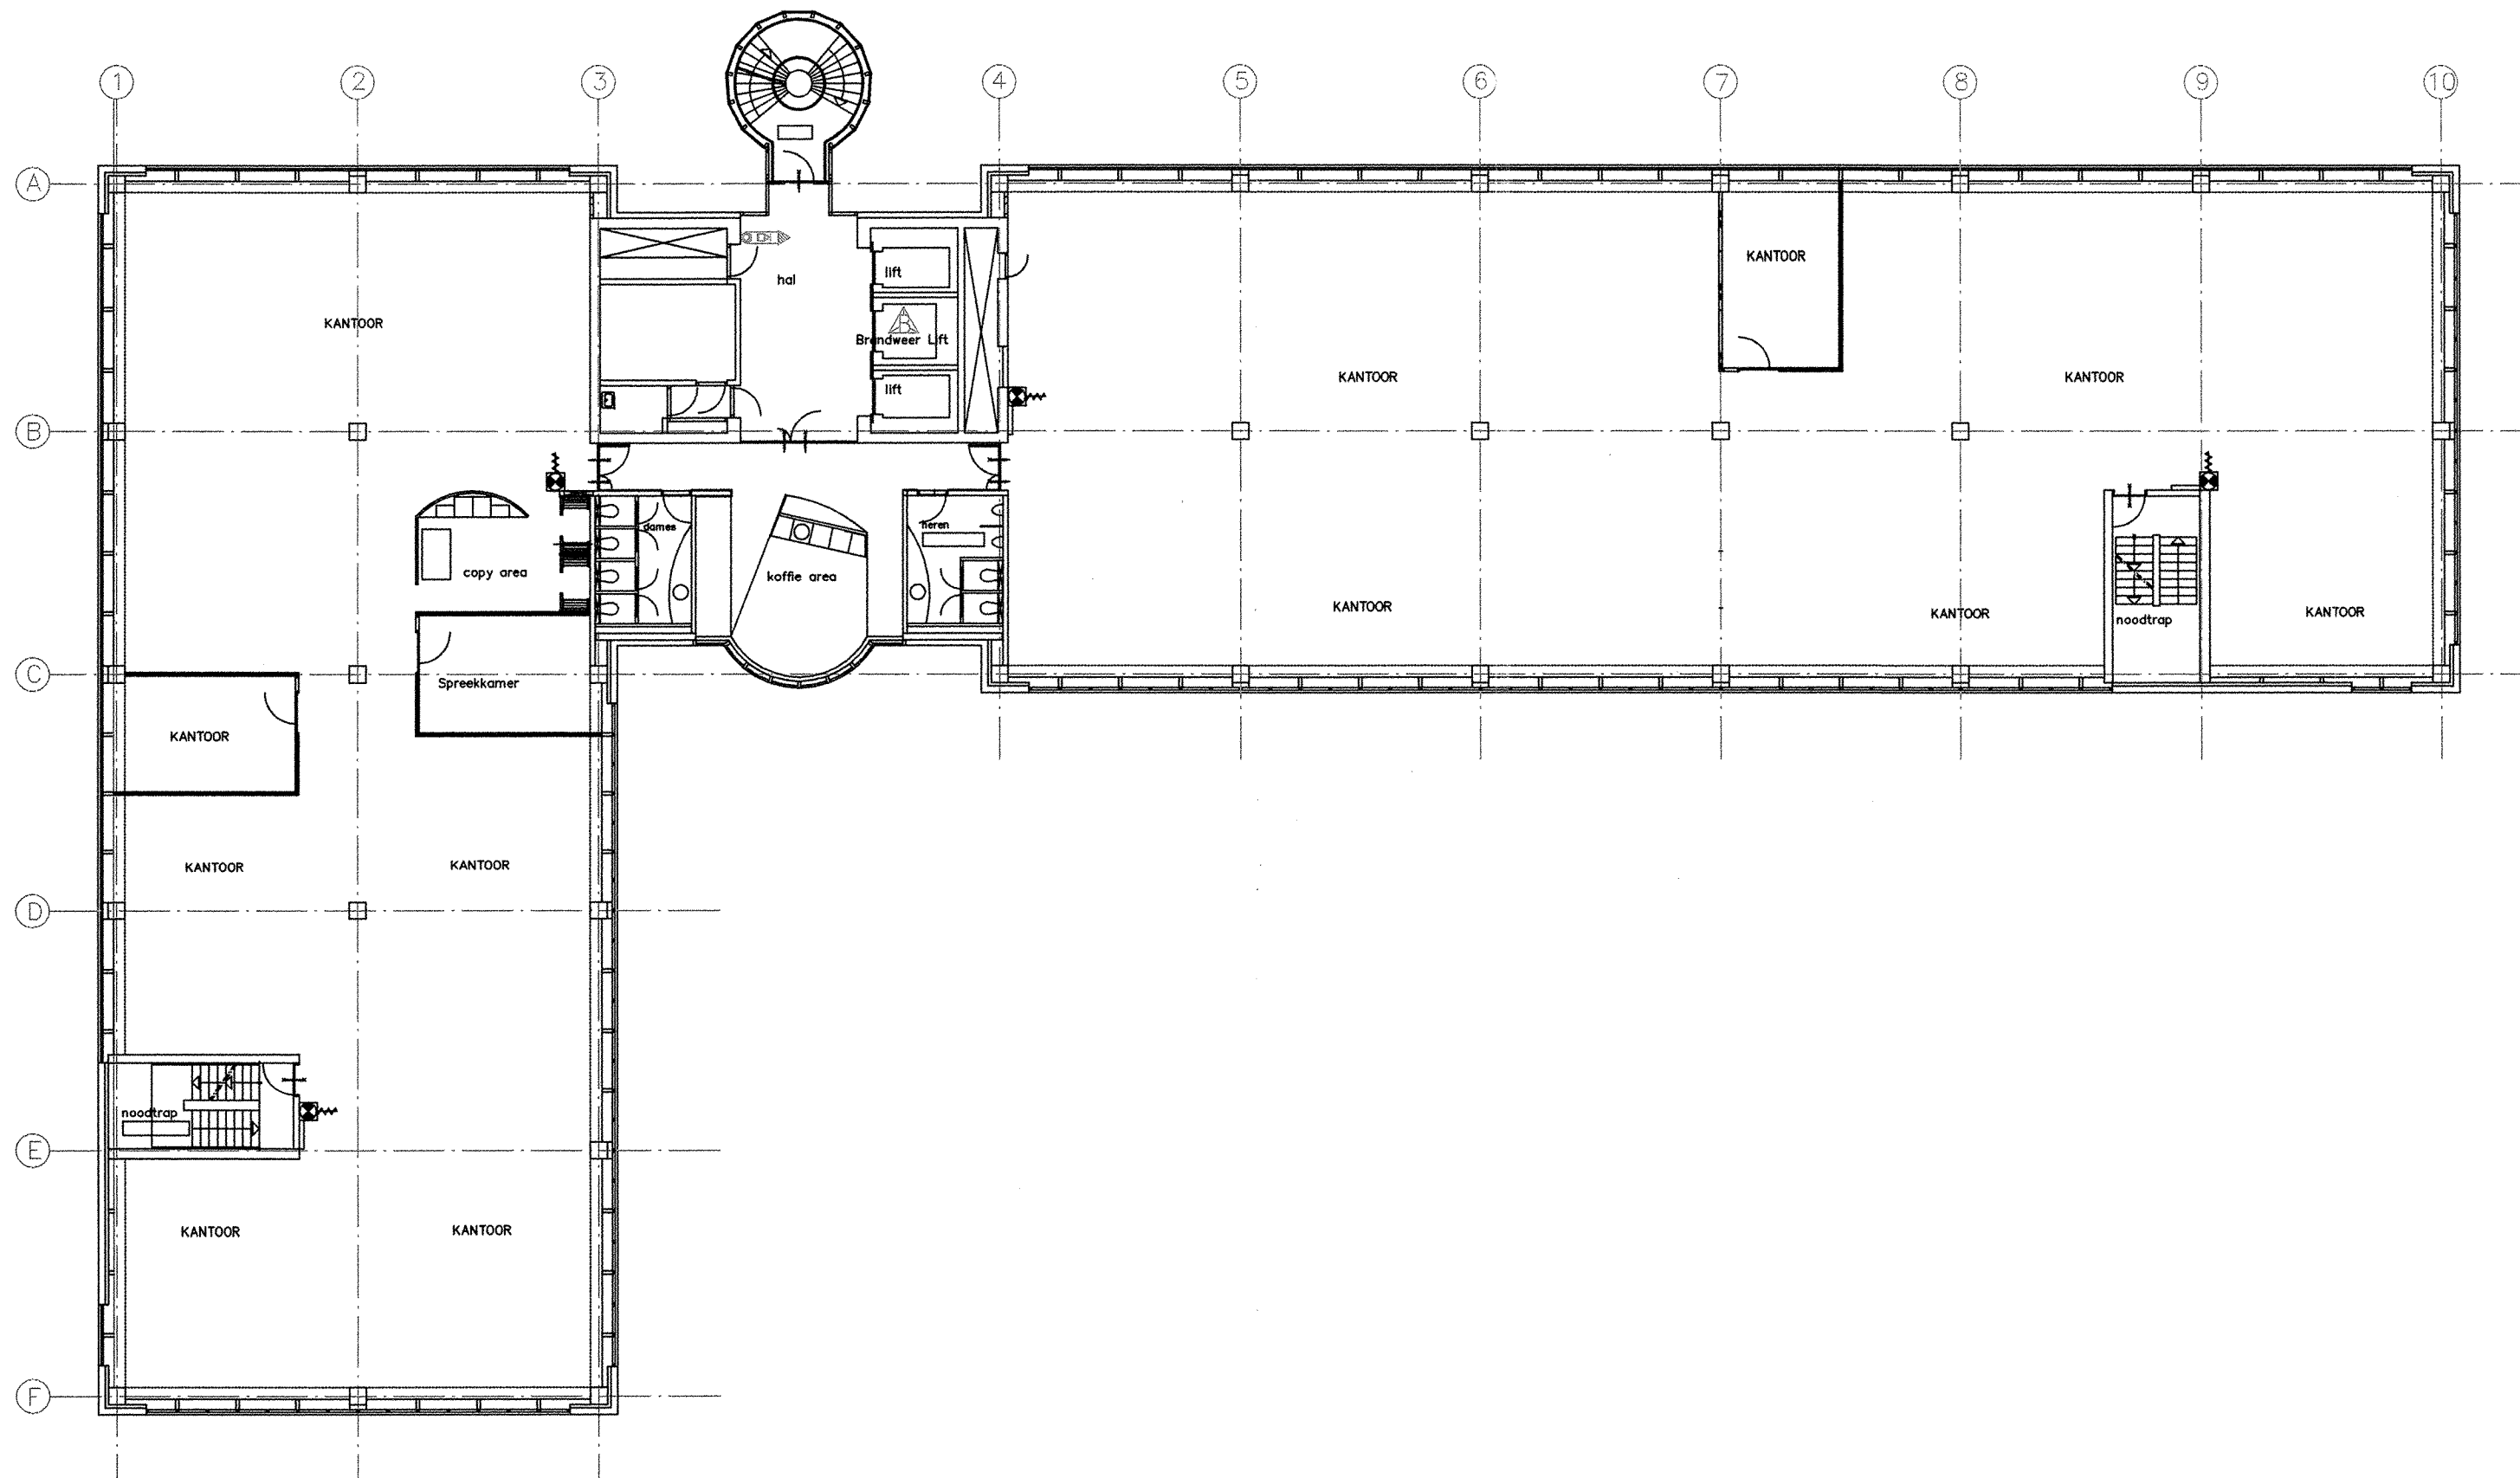


Gatwickstraat 1		Filename		Date	Scale
Designed by R. STEENHORST	Checked by AFB	Approved by / /	0004E_B3	22/01/03	1:100
achmea 			3E VERDIEPING		
ACHMEA_FACILITAIR_BEDRIJF			Edition 1.02	Sheet A1	

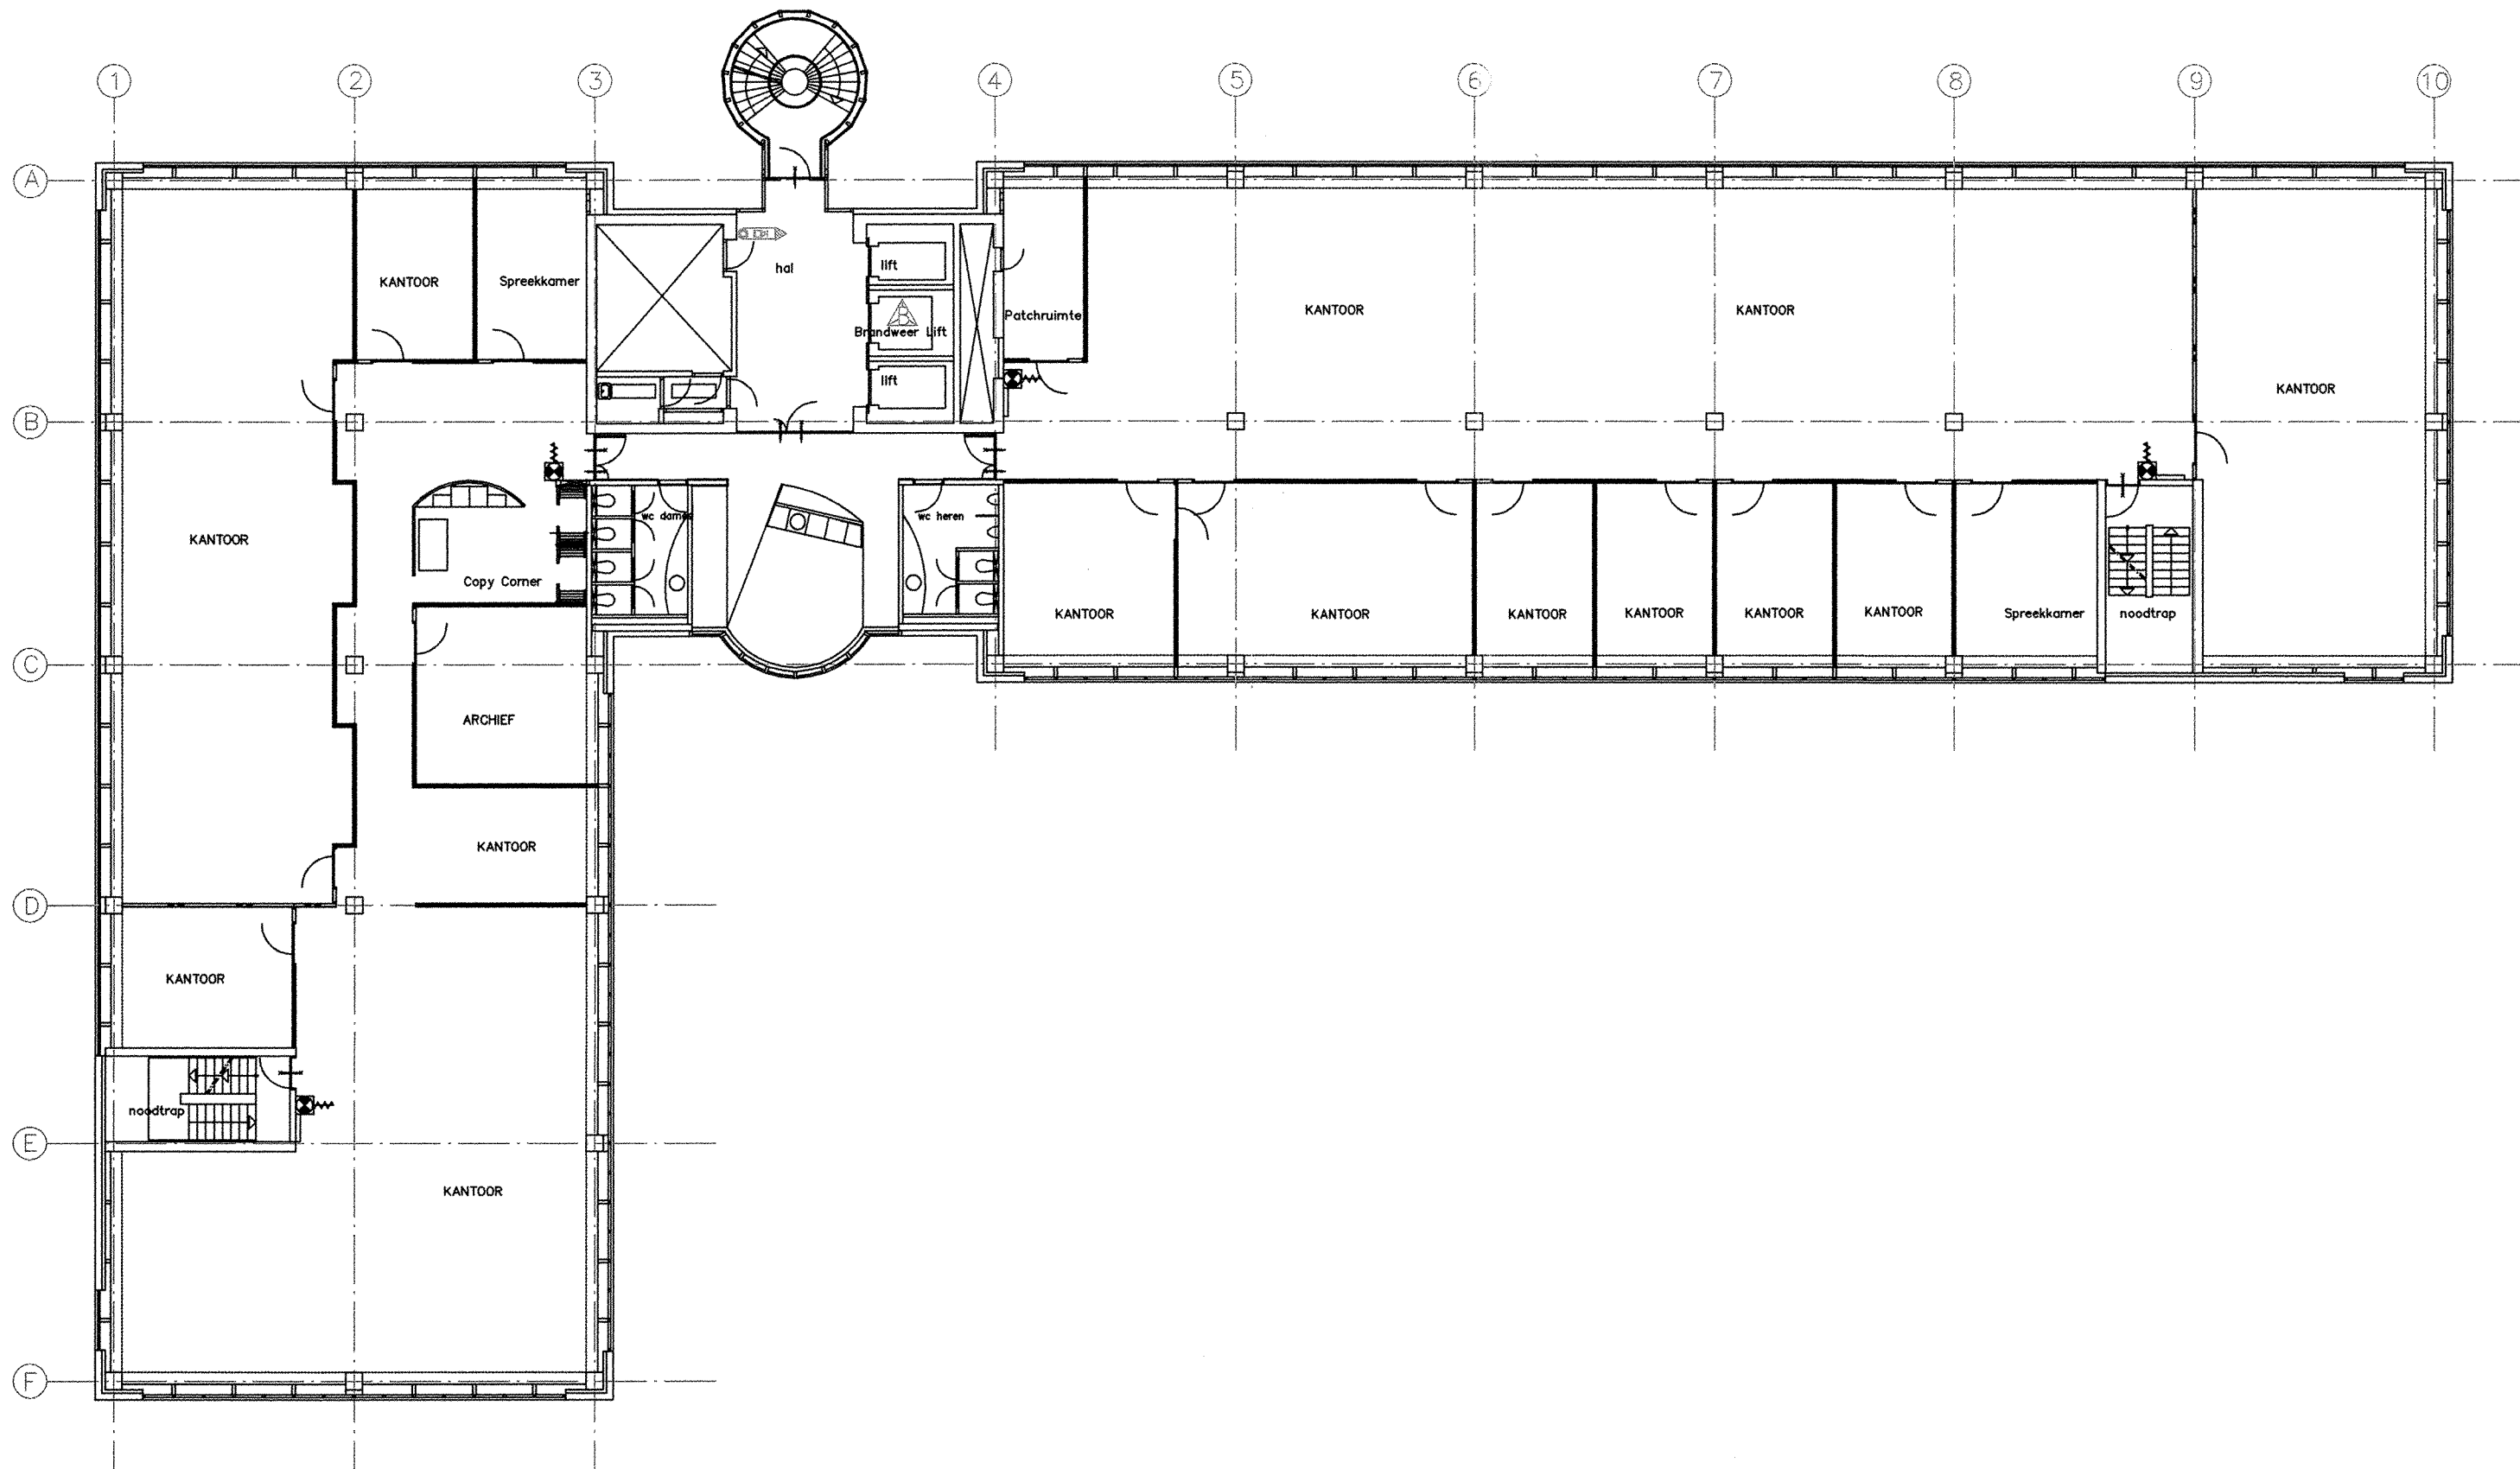


Gatwickstraat 1		Filename 0004E_B4		Date 22/01/03	Scale 1:100
Designed by R. STEENHORST	Checked by AFB	Approved by / /	4E VERDIEPING		
DRAWING_NUMBER		Edition 1.02	Sheet A1		

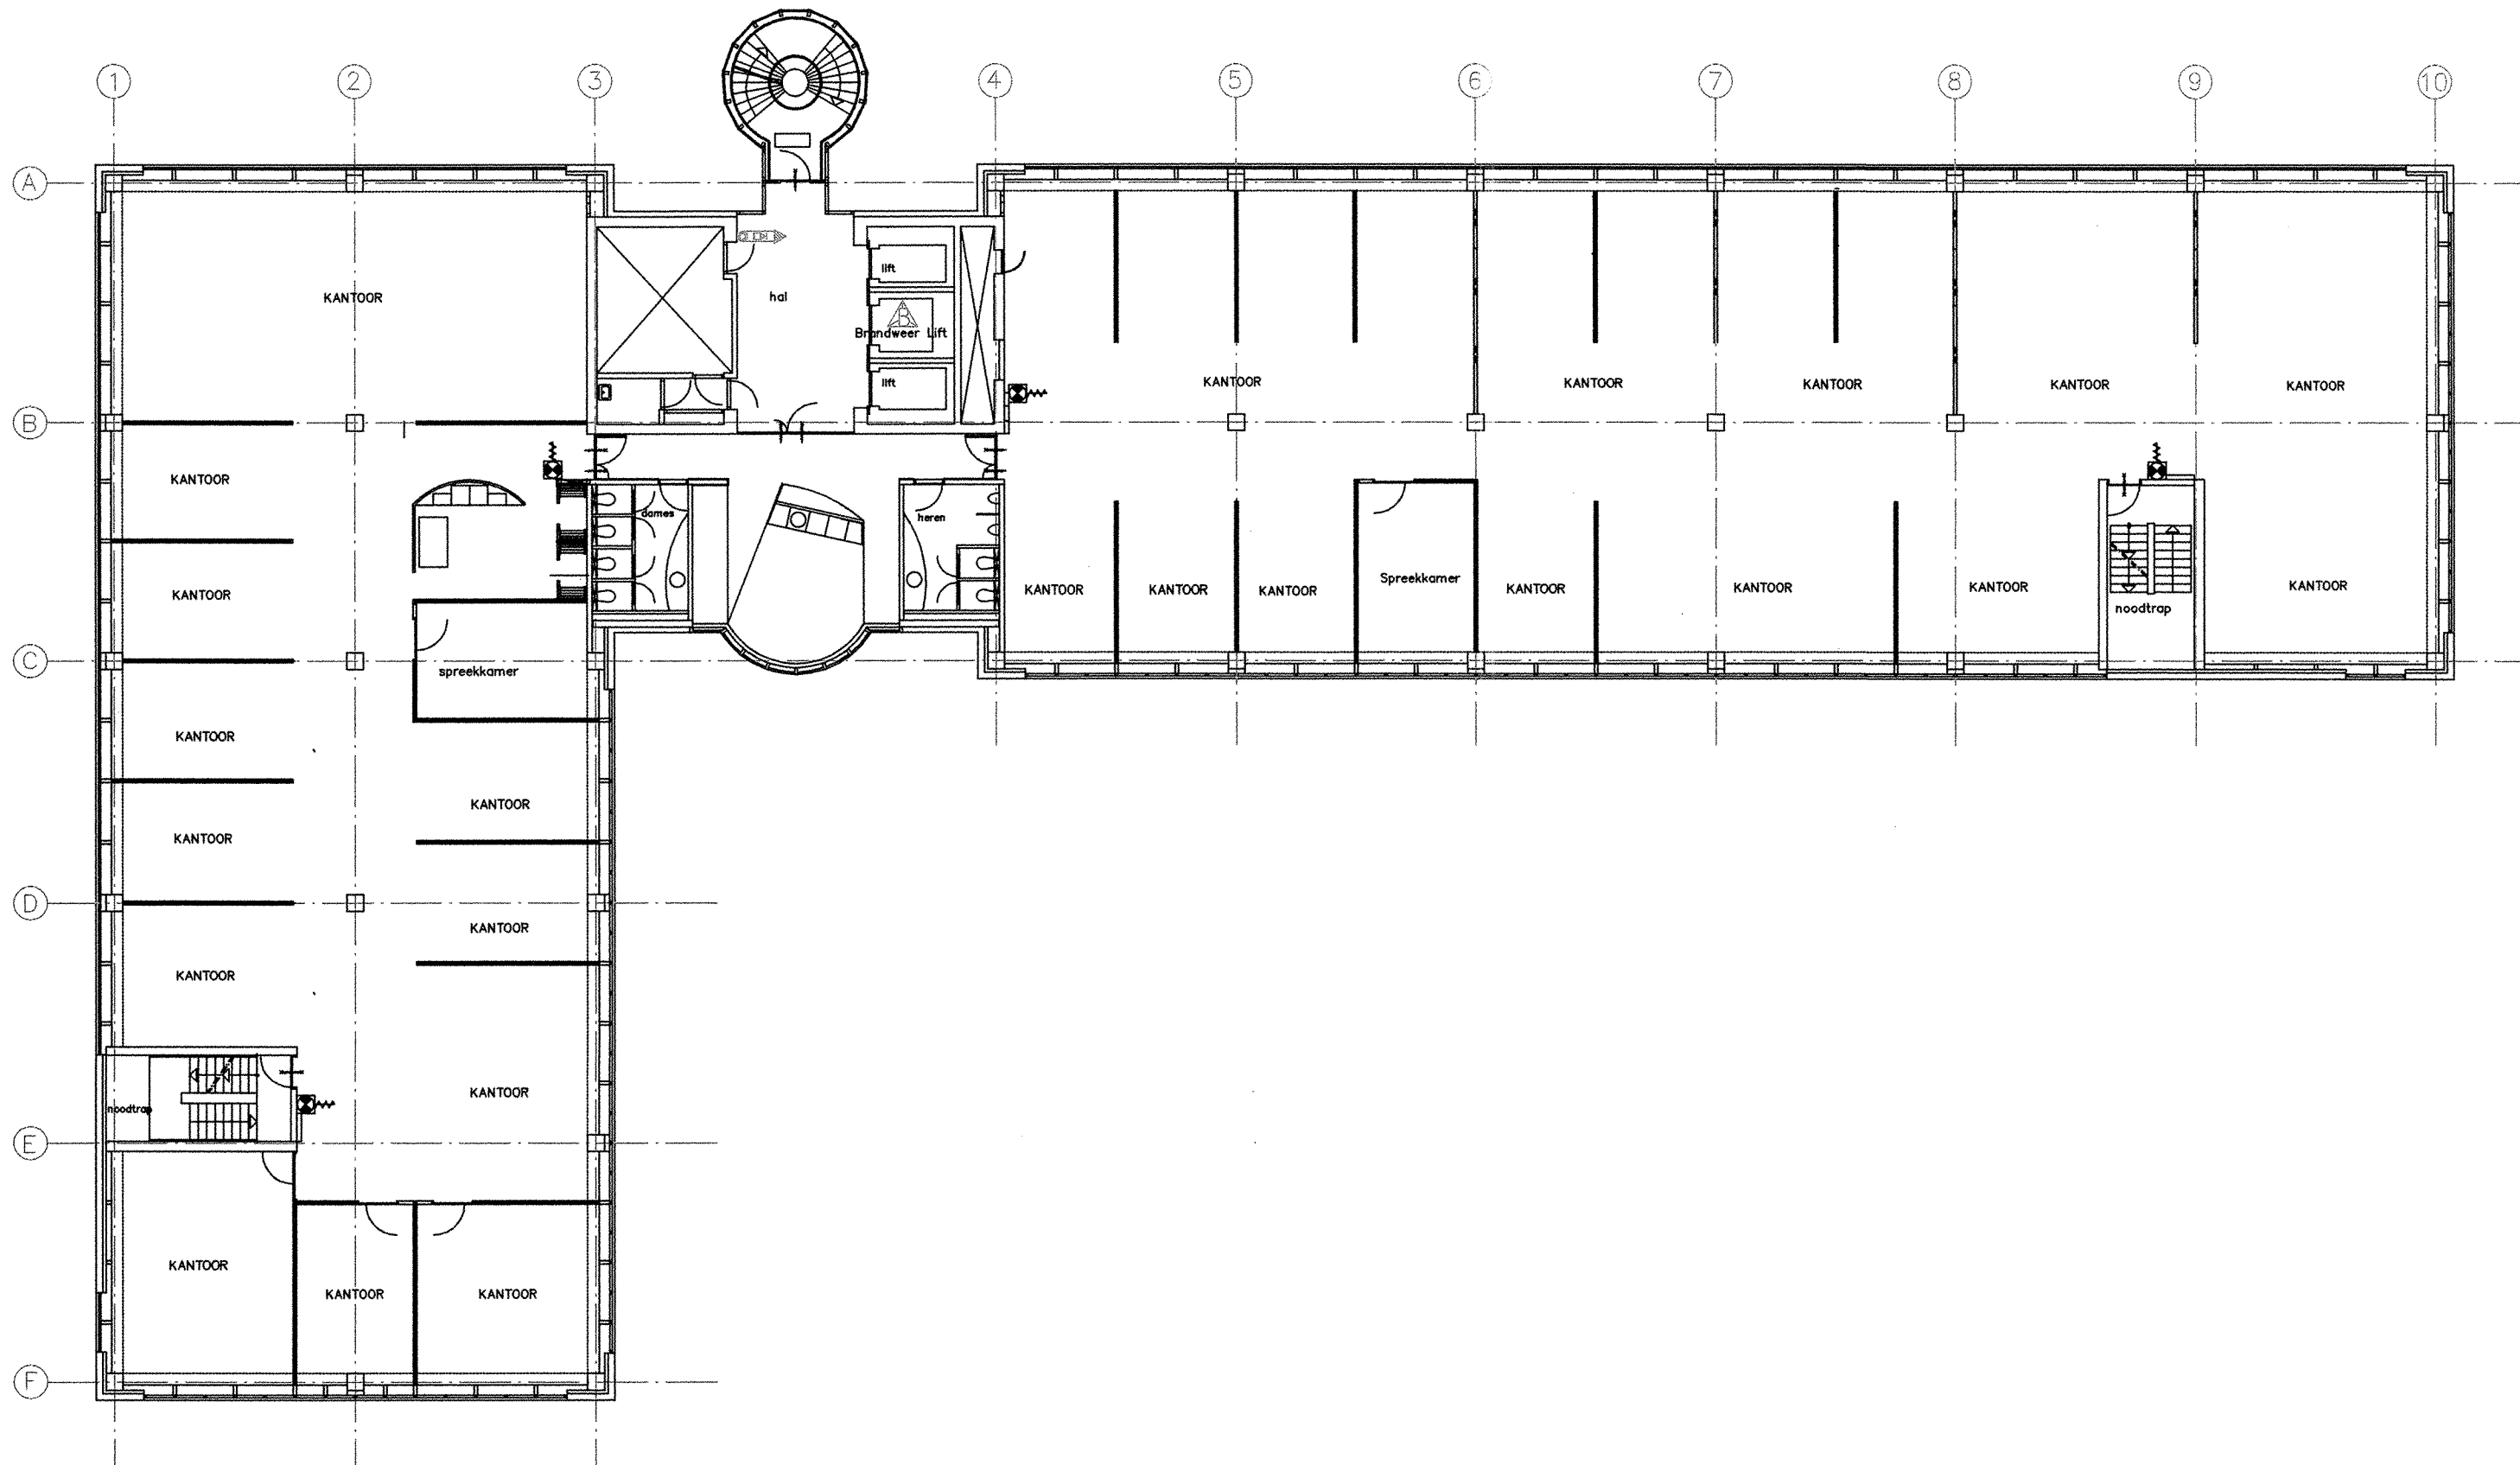


Galwicksraat 1		Filename	Date	Scale
Designed by R. STEENHORST	Checked by AFB	0004E_B5	22/01/03	1:100
achmea		5E VERDIEPING		
		ACHMEA_FACILITAIR_BEDRIJF	Edition 102	Sheet A1

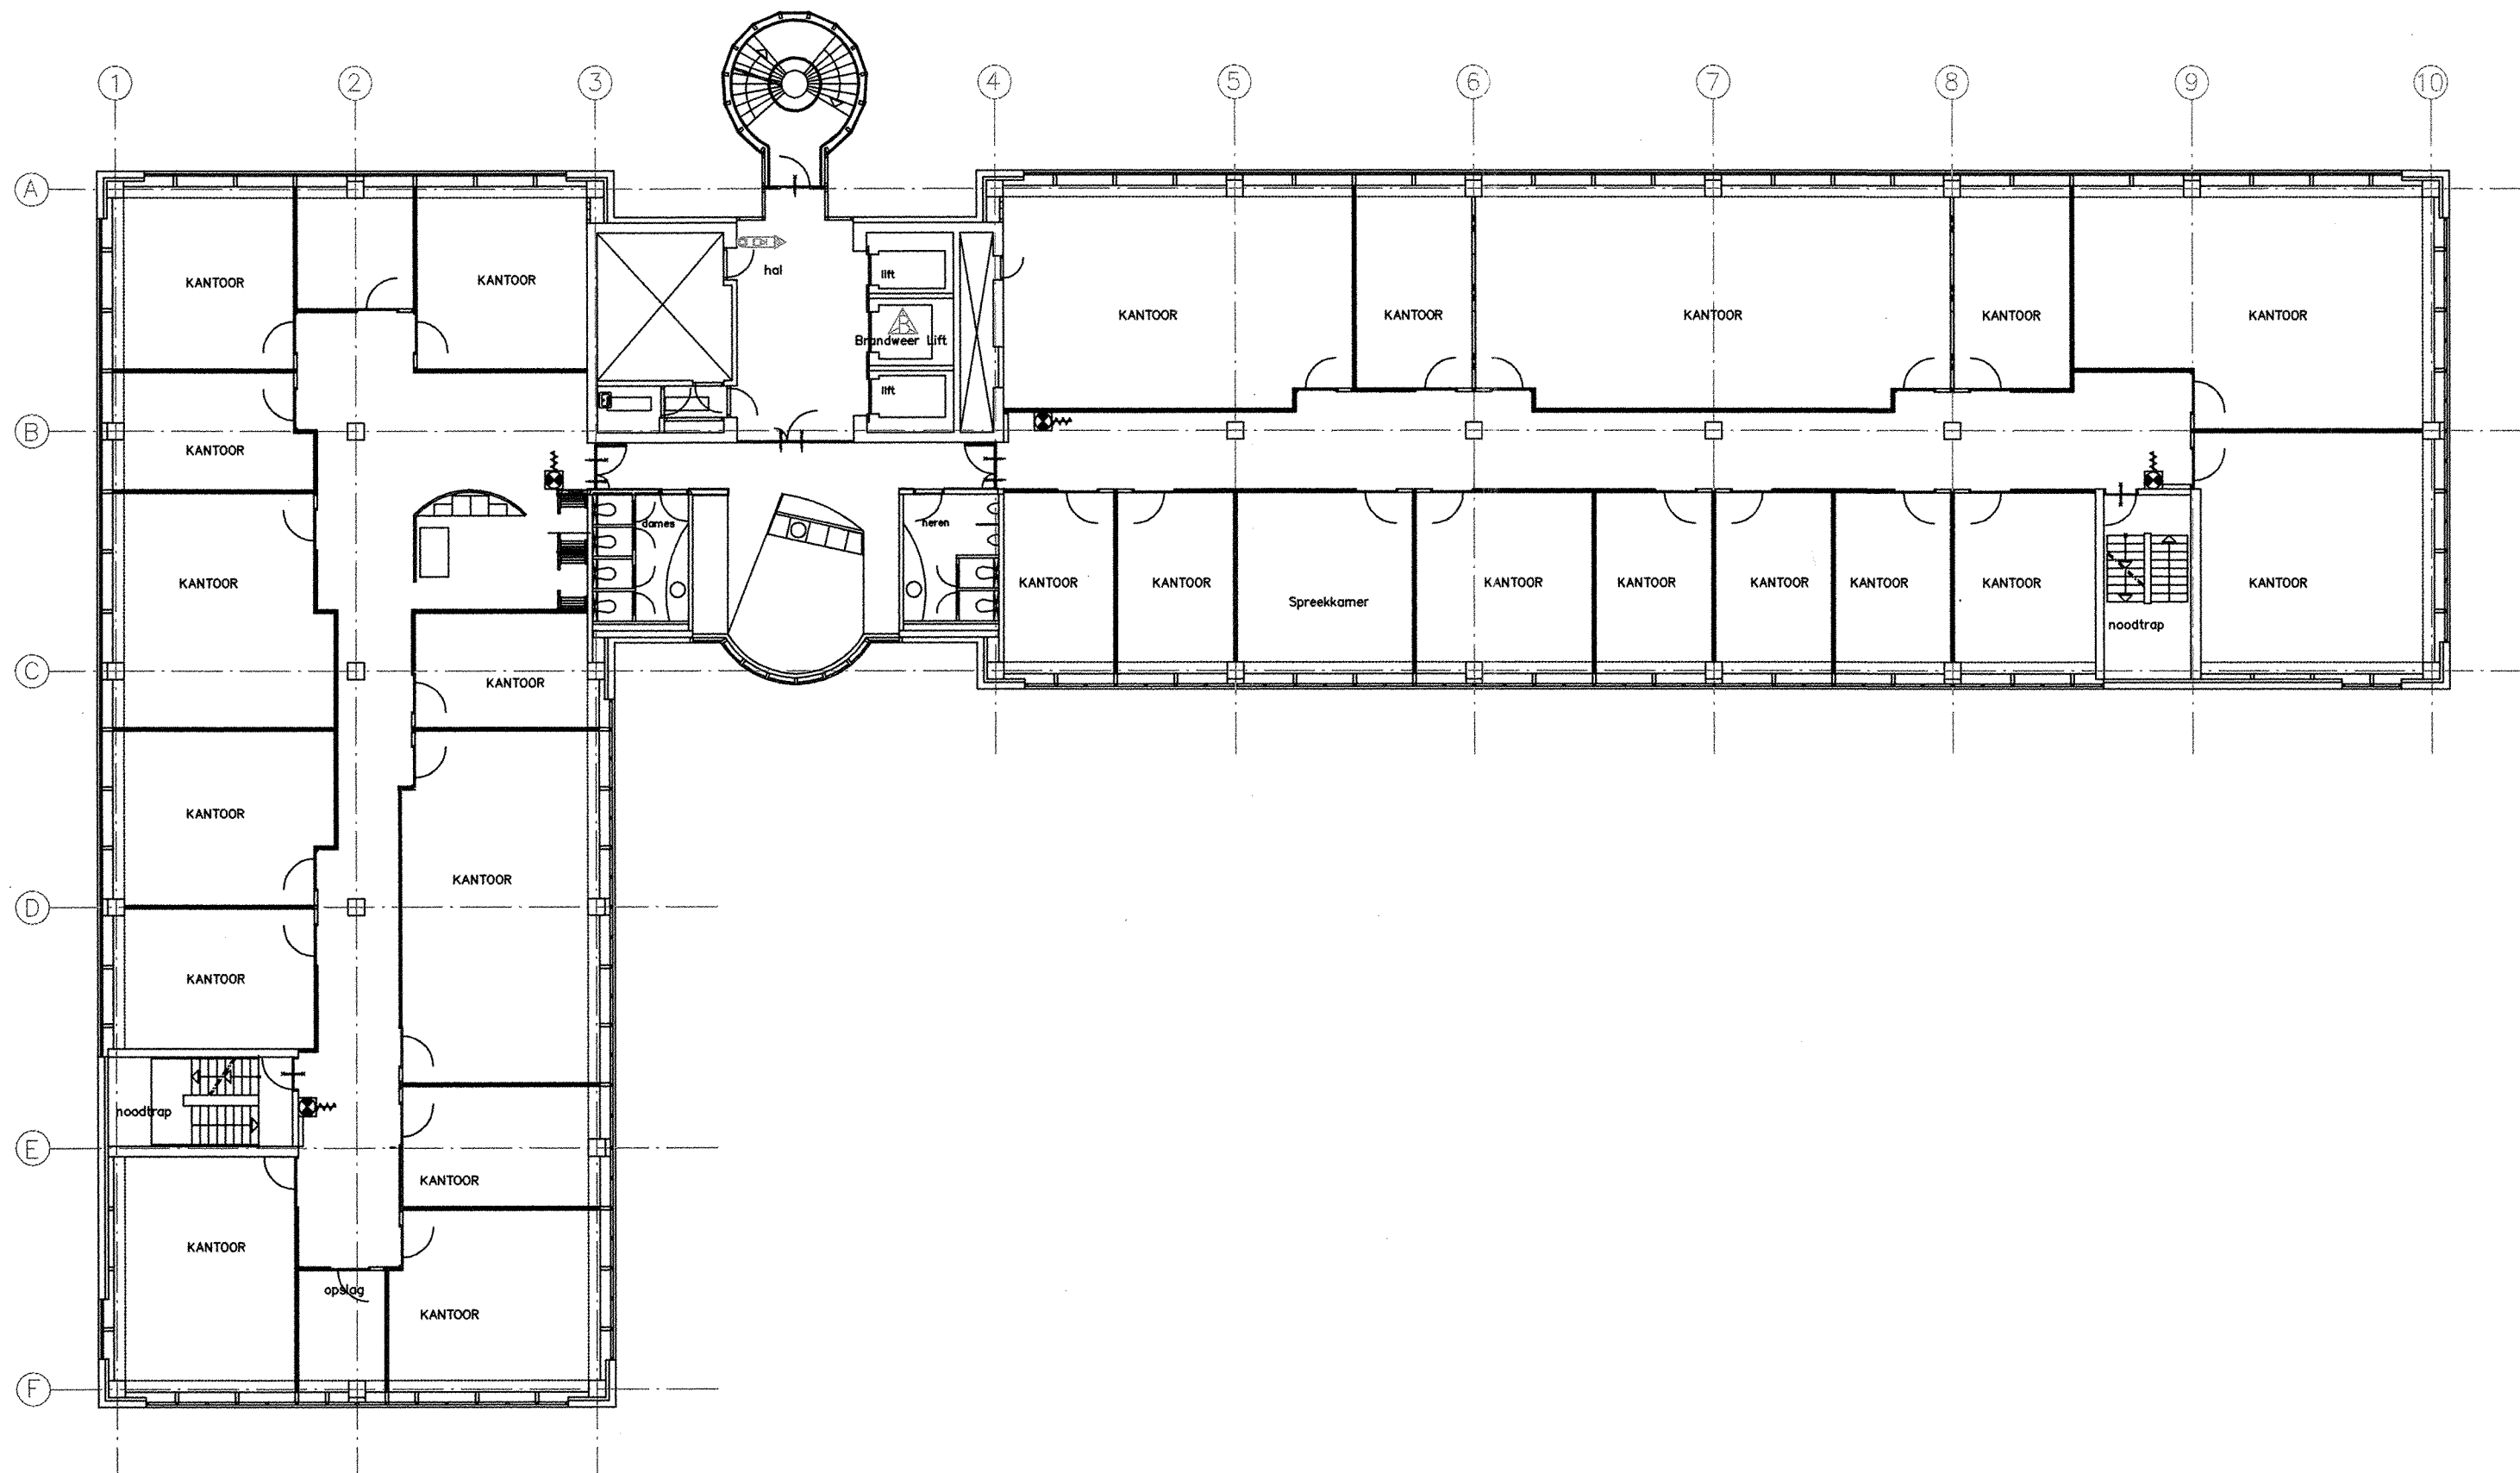


Galwickstraat 1		Filename		Date	Scale
Designed by R. STEENHORST	Checked by AFB	Approved by	0004E_B6	22/01/03	1:100
achmea			6E VERDIEPING		
ACHMEA_FACILITAIR_BEDRIJF			Edition 1.02	Sheet A1	

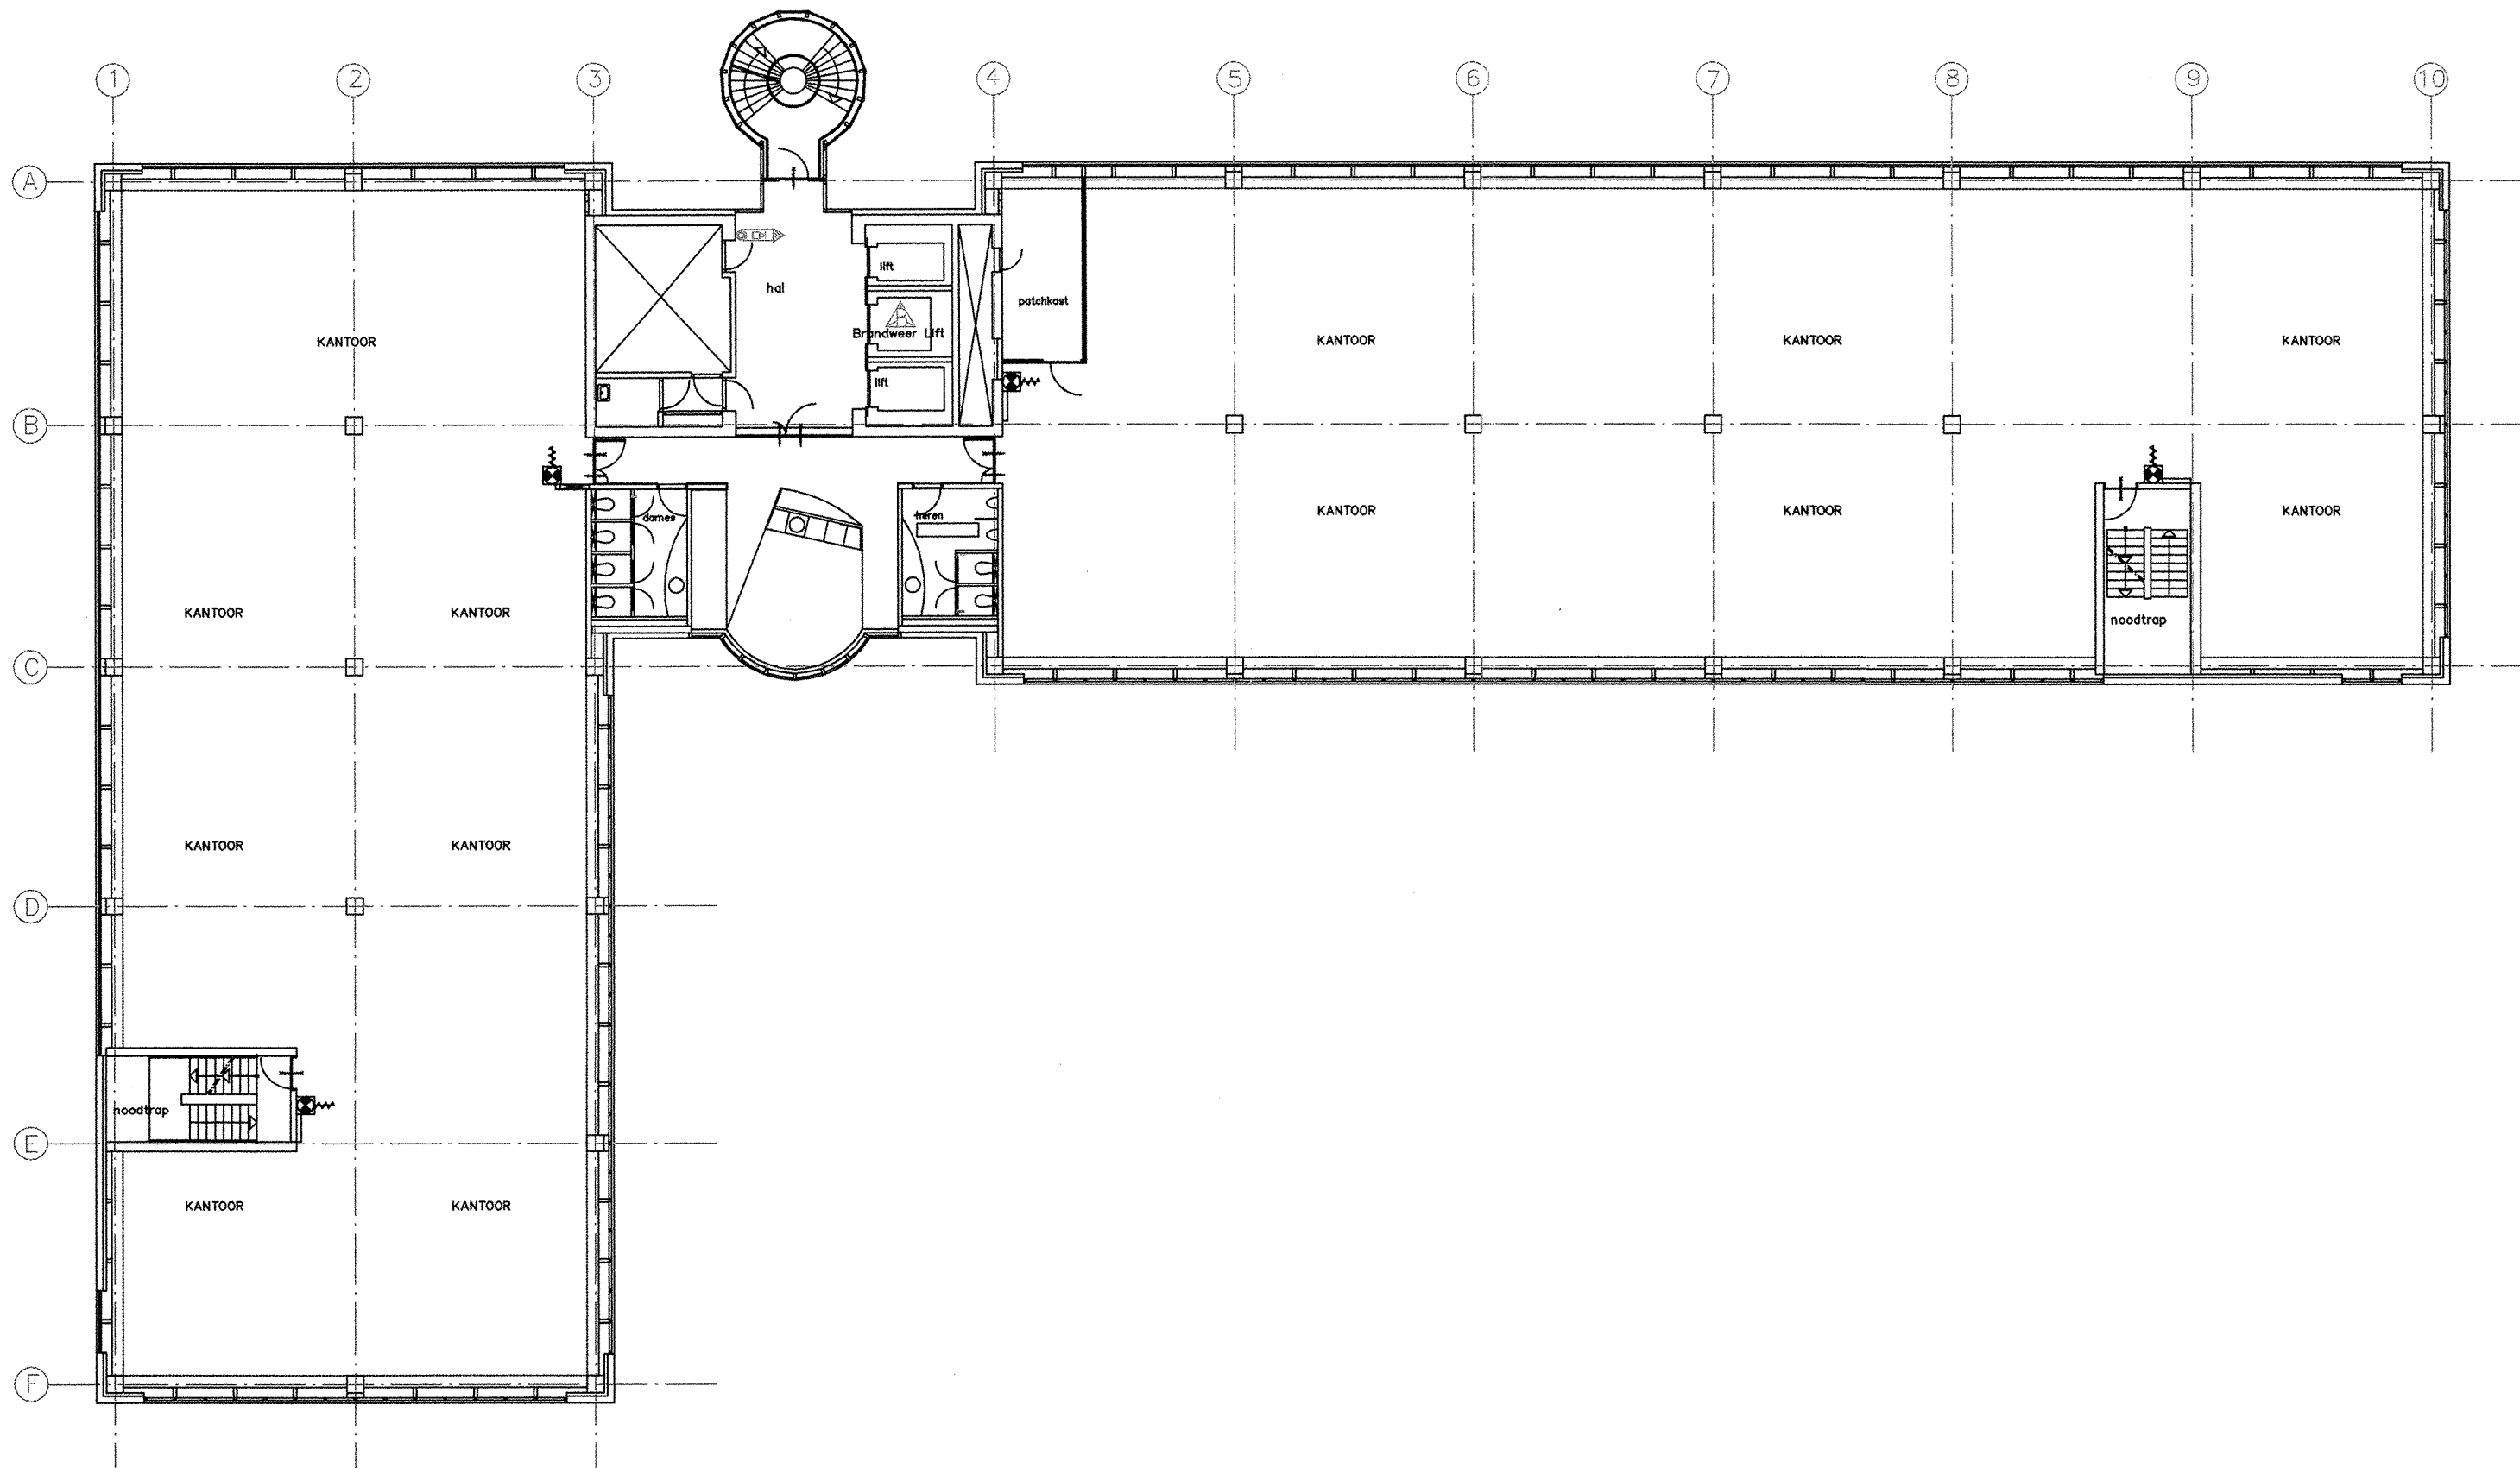


Galwickstraat 1		Filename	Date	Scale
Designed by R. STEENHORST	Checked by AFB	0004E_B7	22/01/03	1:100
achmea		7E VERDIEPING		
		ACHMEA_FACILITAIR_BEDRIJF	Edition 1.02	Sheet A1

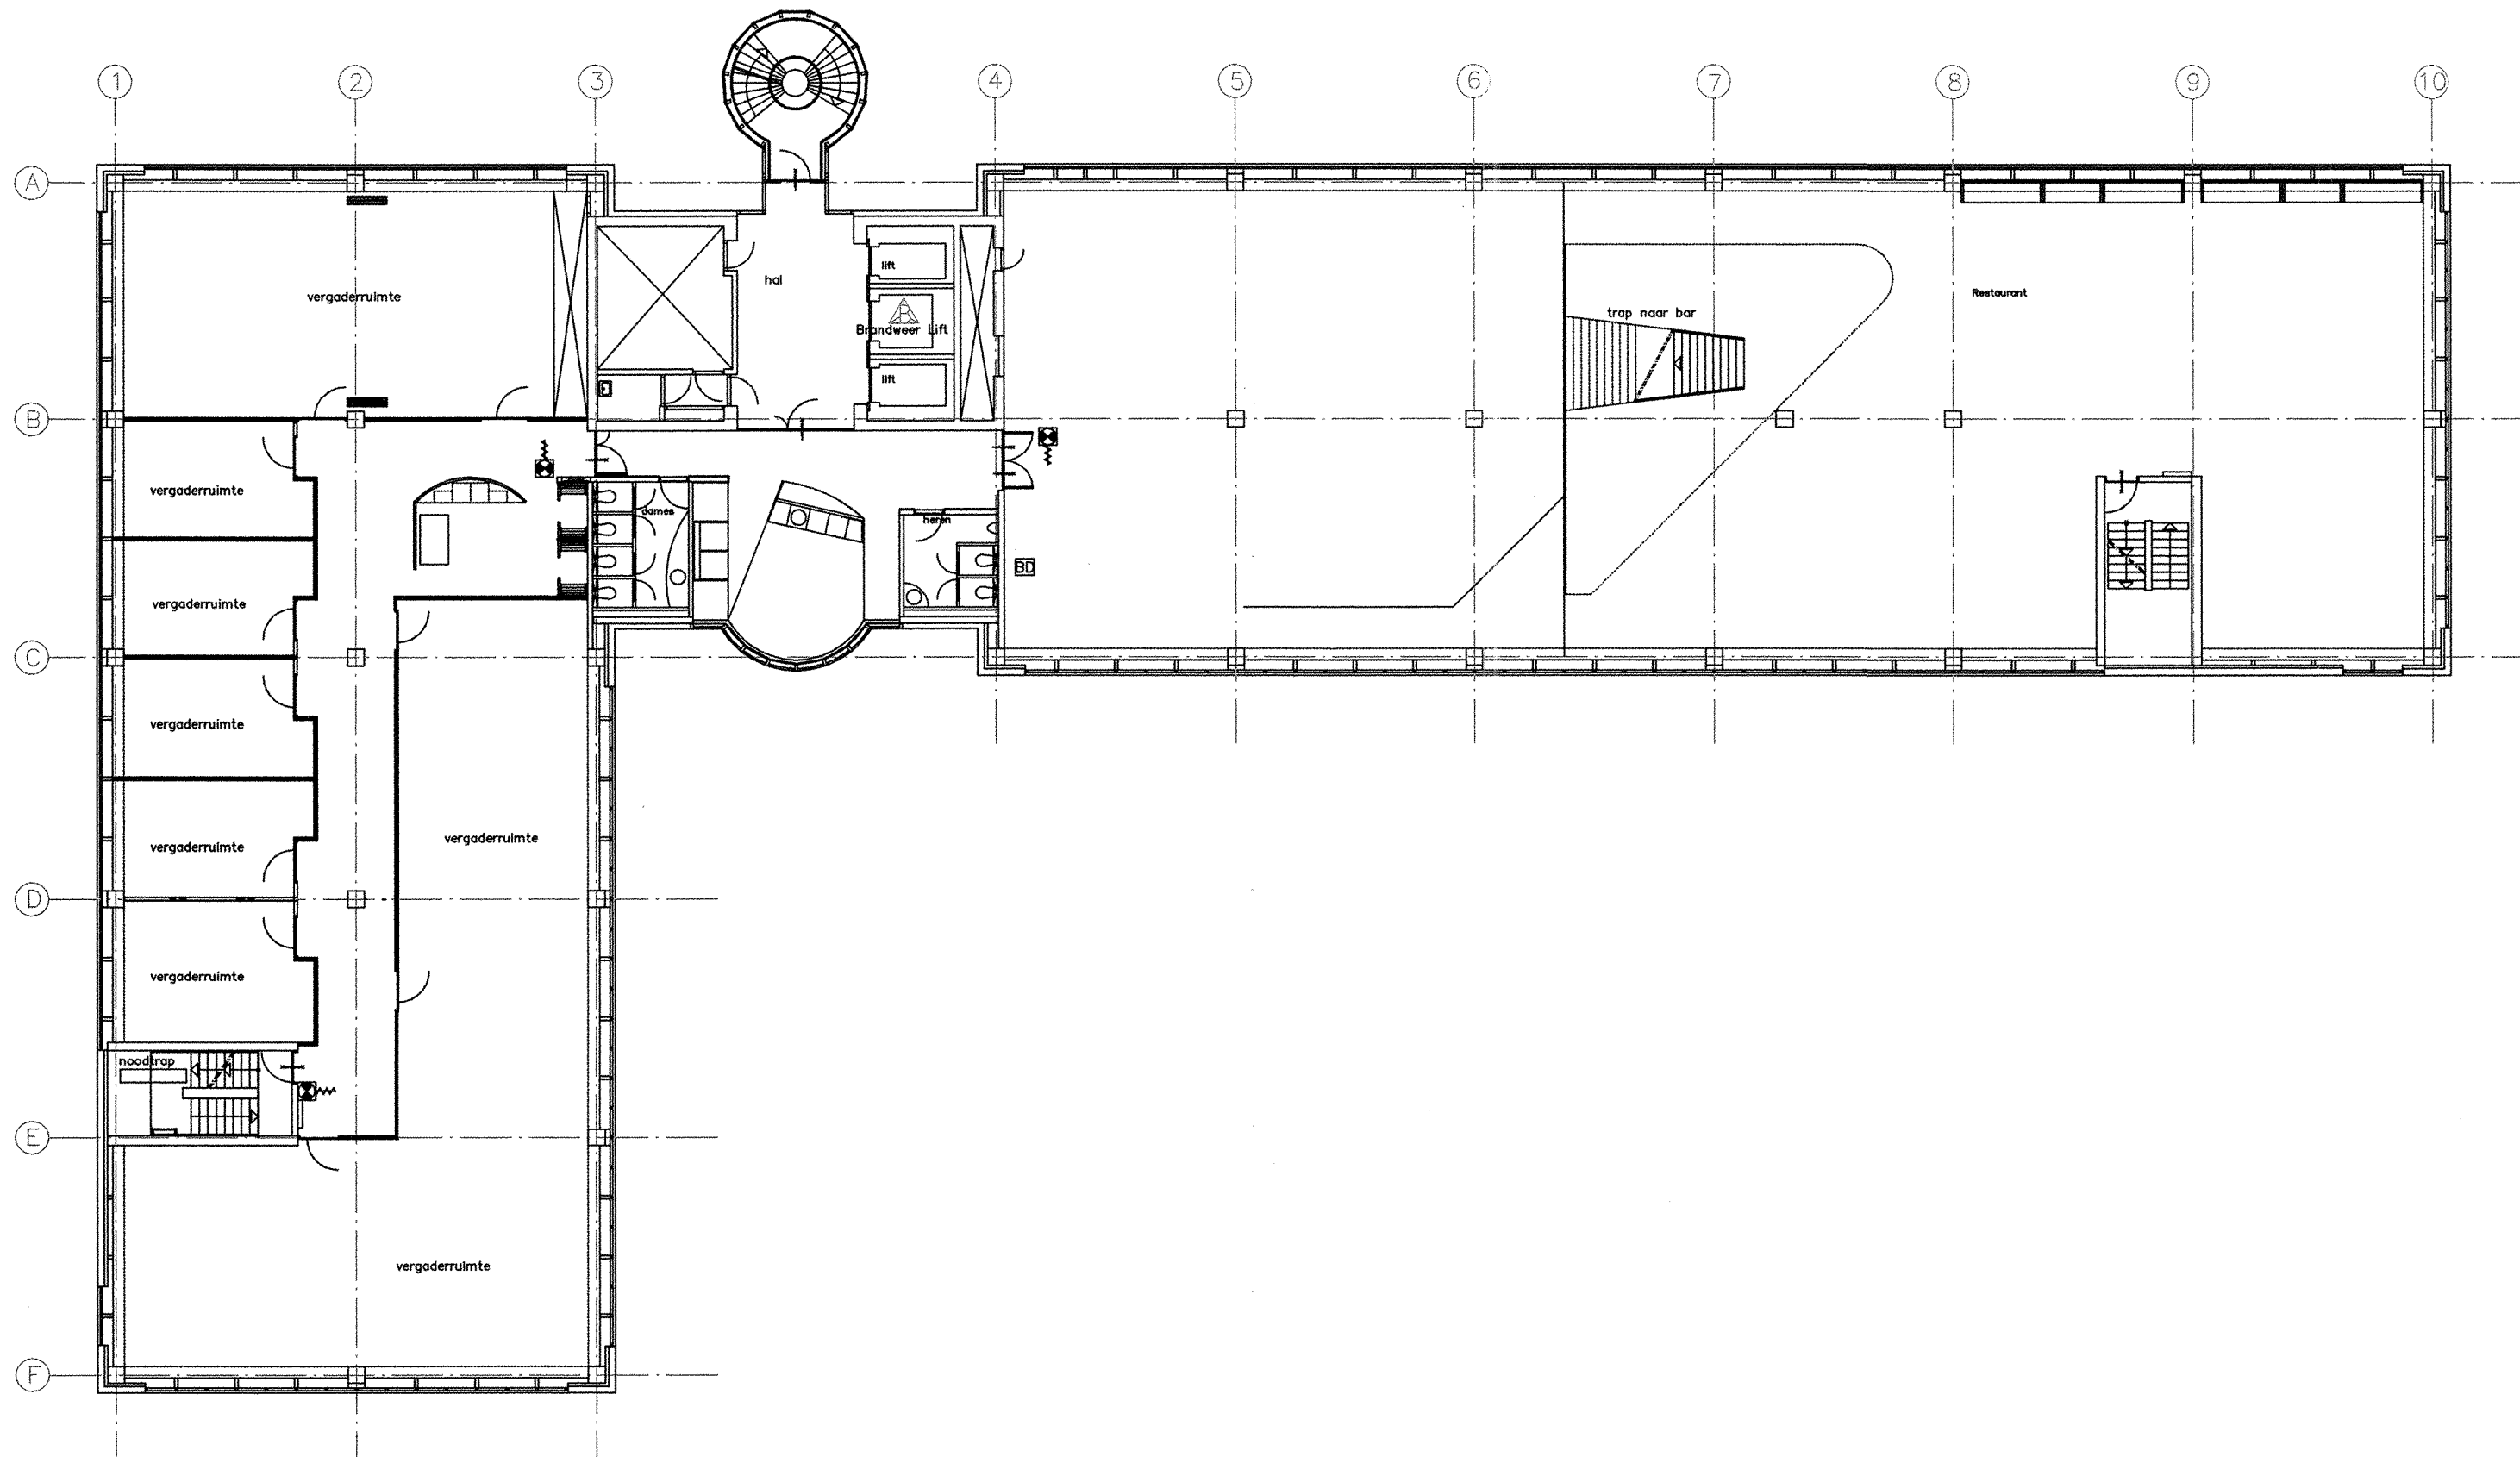


Galwickstraat 1					
Designed by R. STEENHORST	Checked by AFB	Approved by / /	Filename 0004E_08	Date 22/01/03	Scale 1:100
achmea 			8E VERDIEPING		
ACHMEA_FACILITAIR_BEDRIJF			Edition 1.02	Sheet A1	

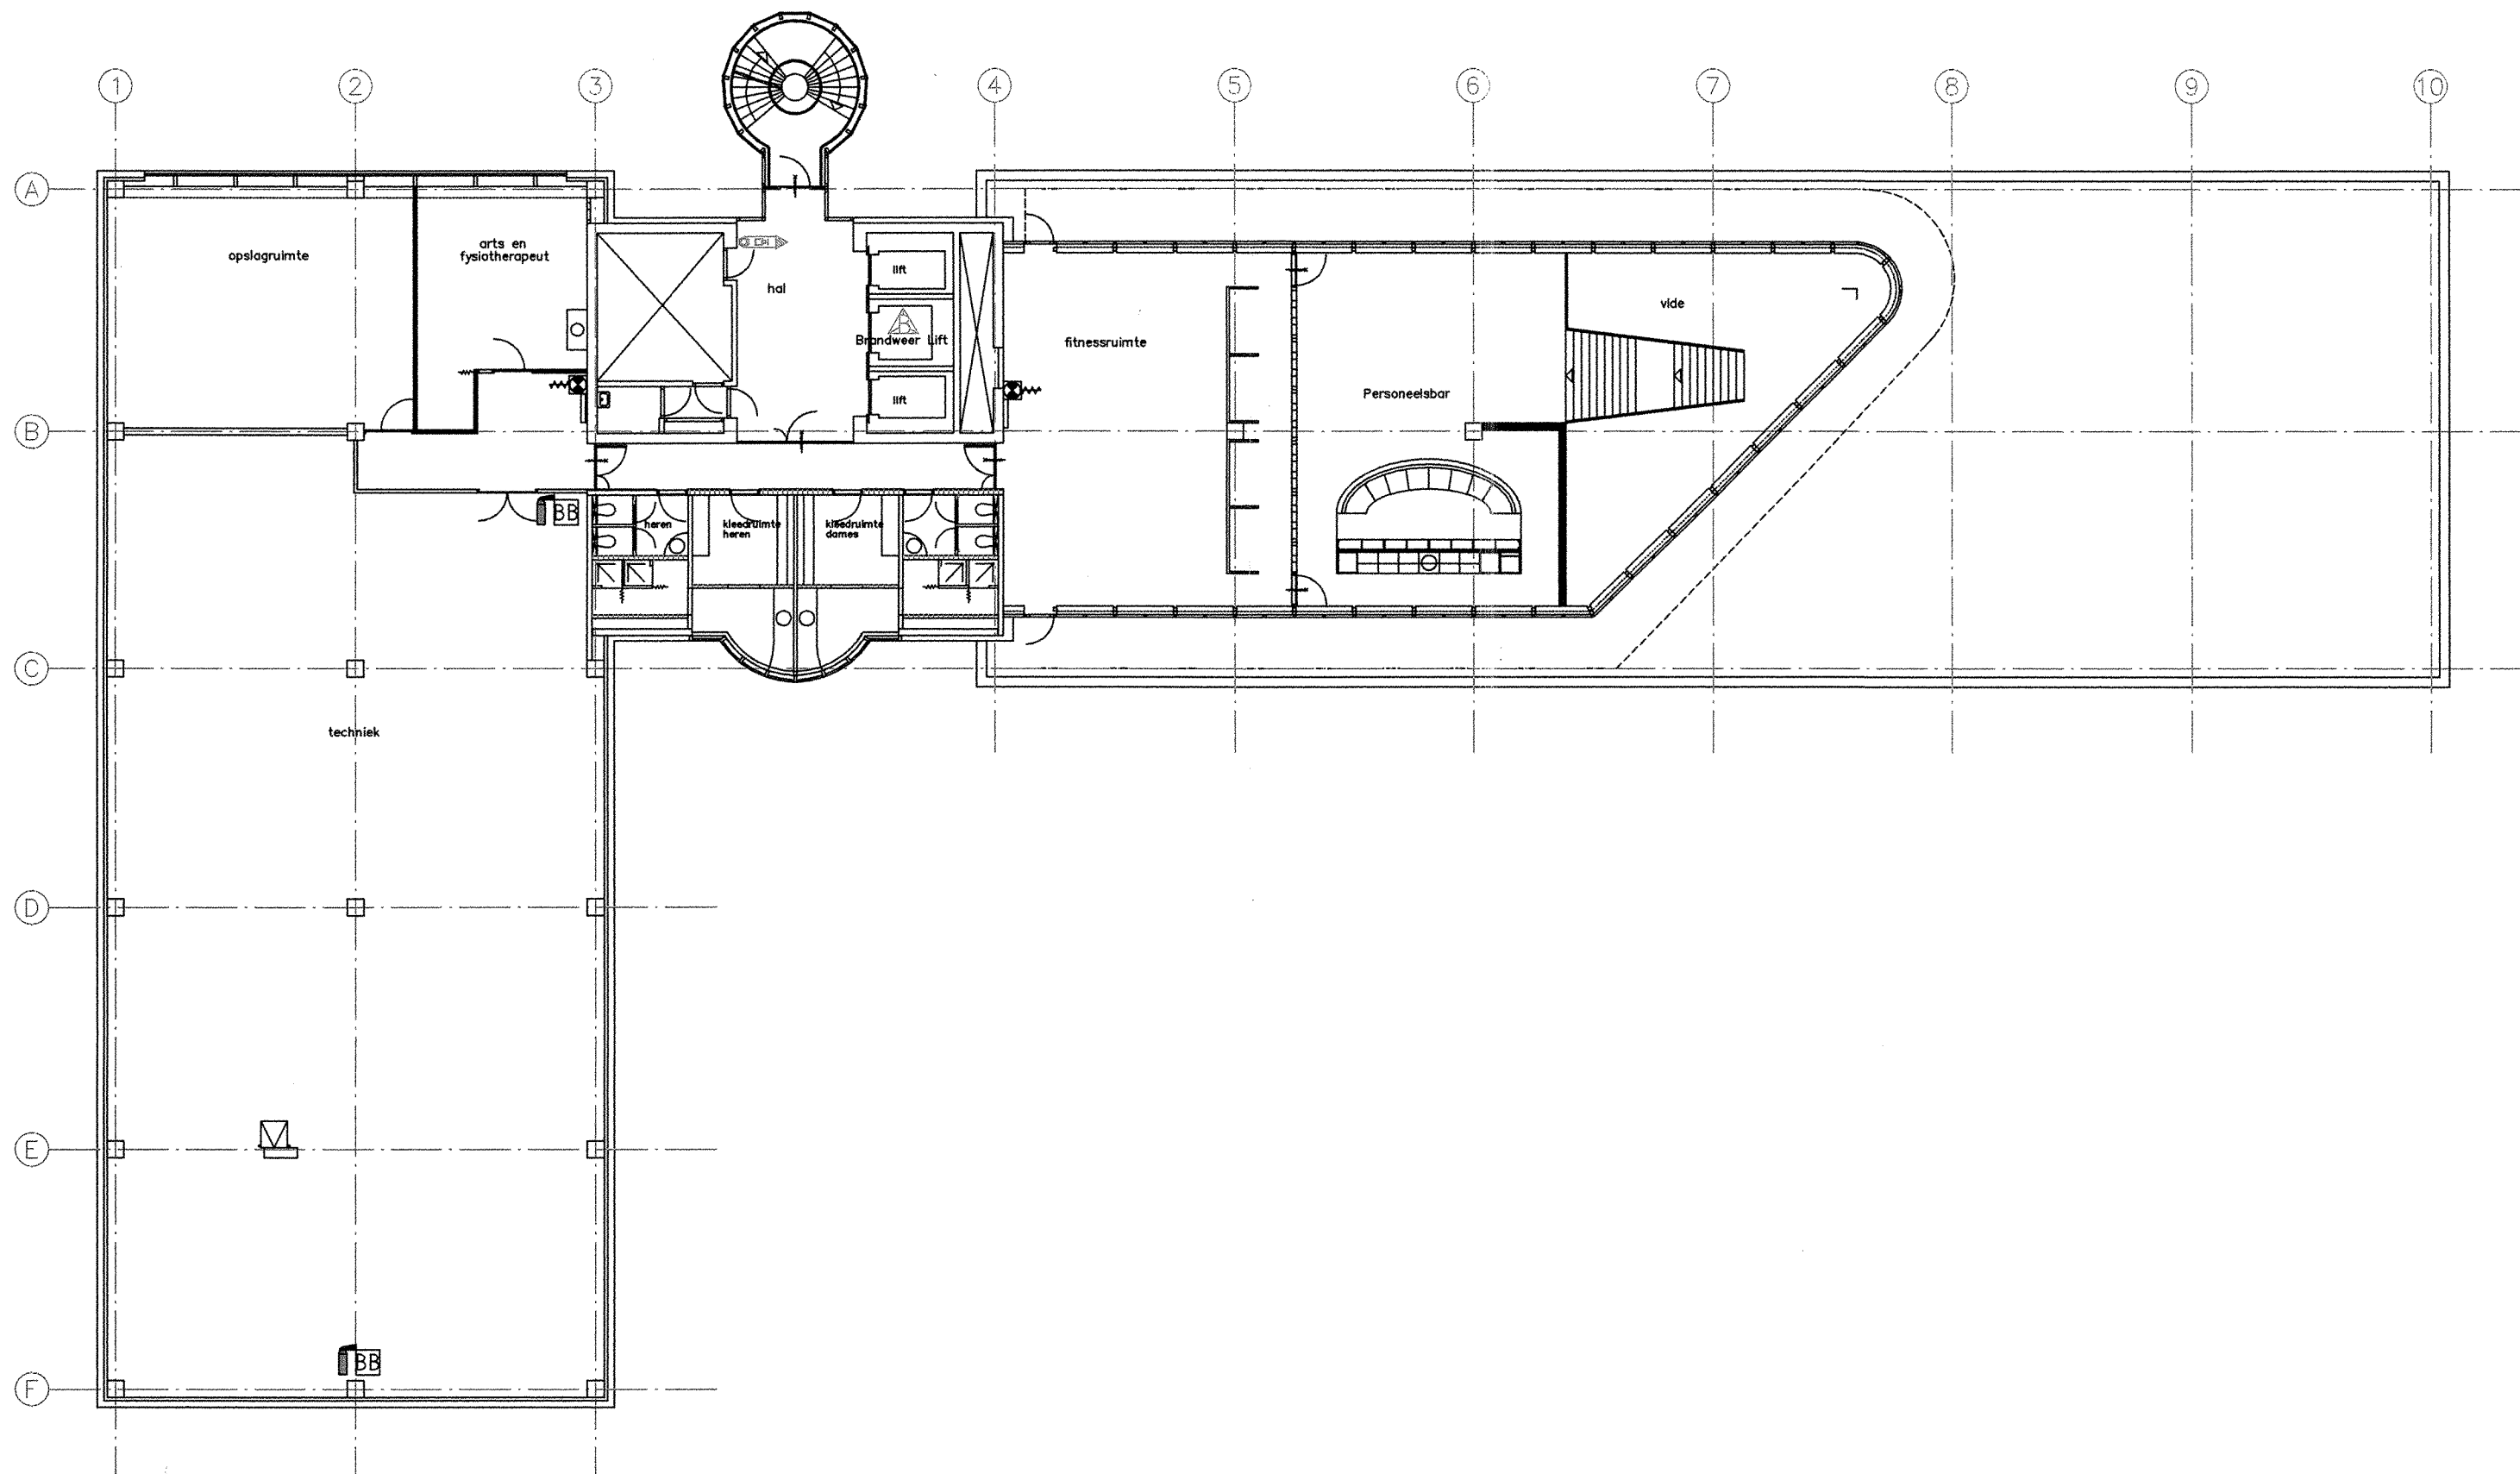

		Getwicksstraat 1				
Designed by R.STEENHORST	Checked by AFB	Approved by / /	Filename 0004E_B9	Date 22/01/03	Scale 1:100	
achmea 			9E VERDIEPING			
ACHMEA_FACILITAIR_BEDRIJF			Edition 1.02	Sheet A1		

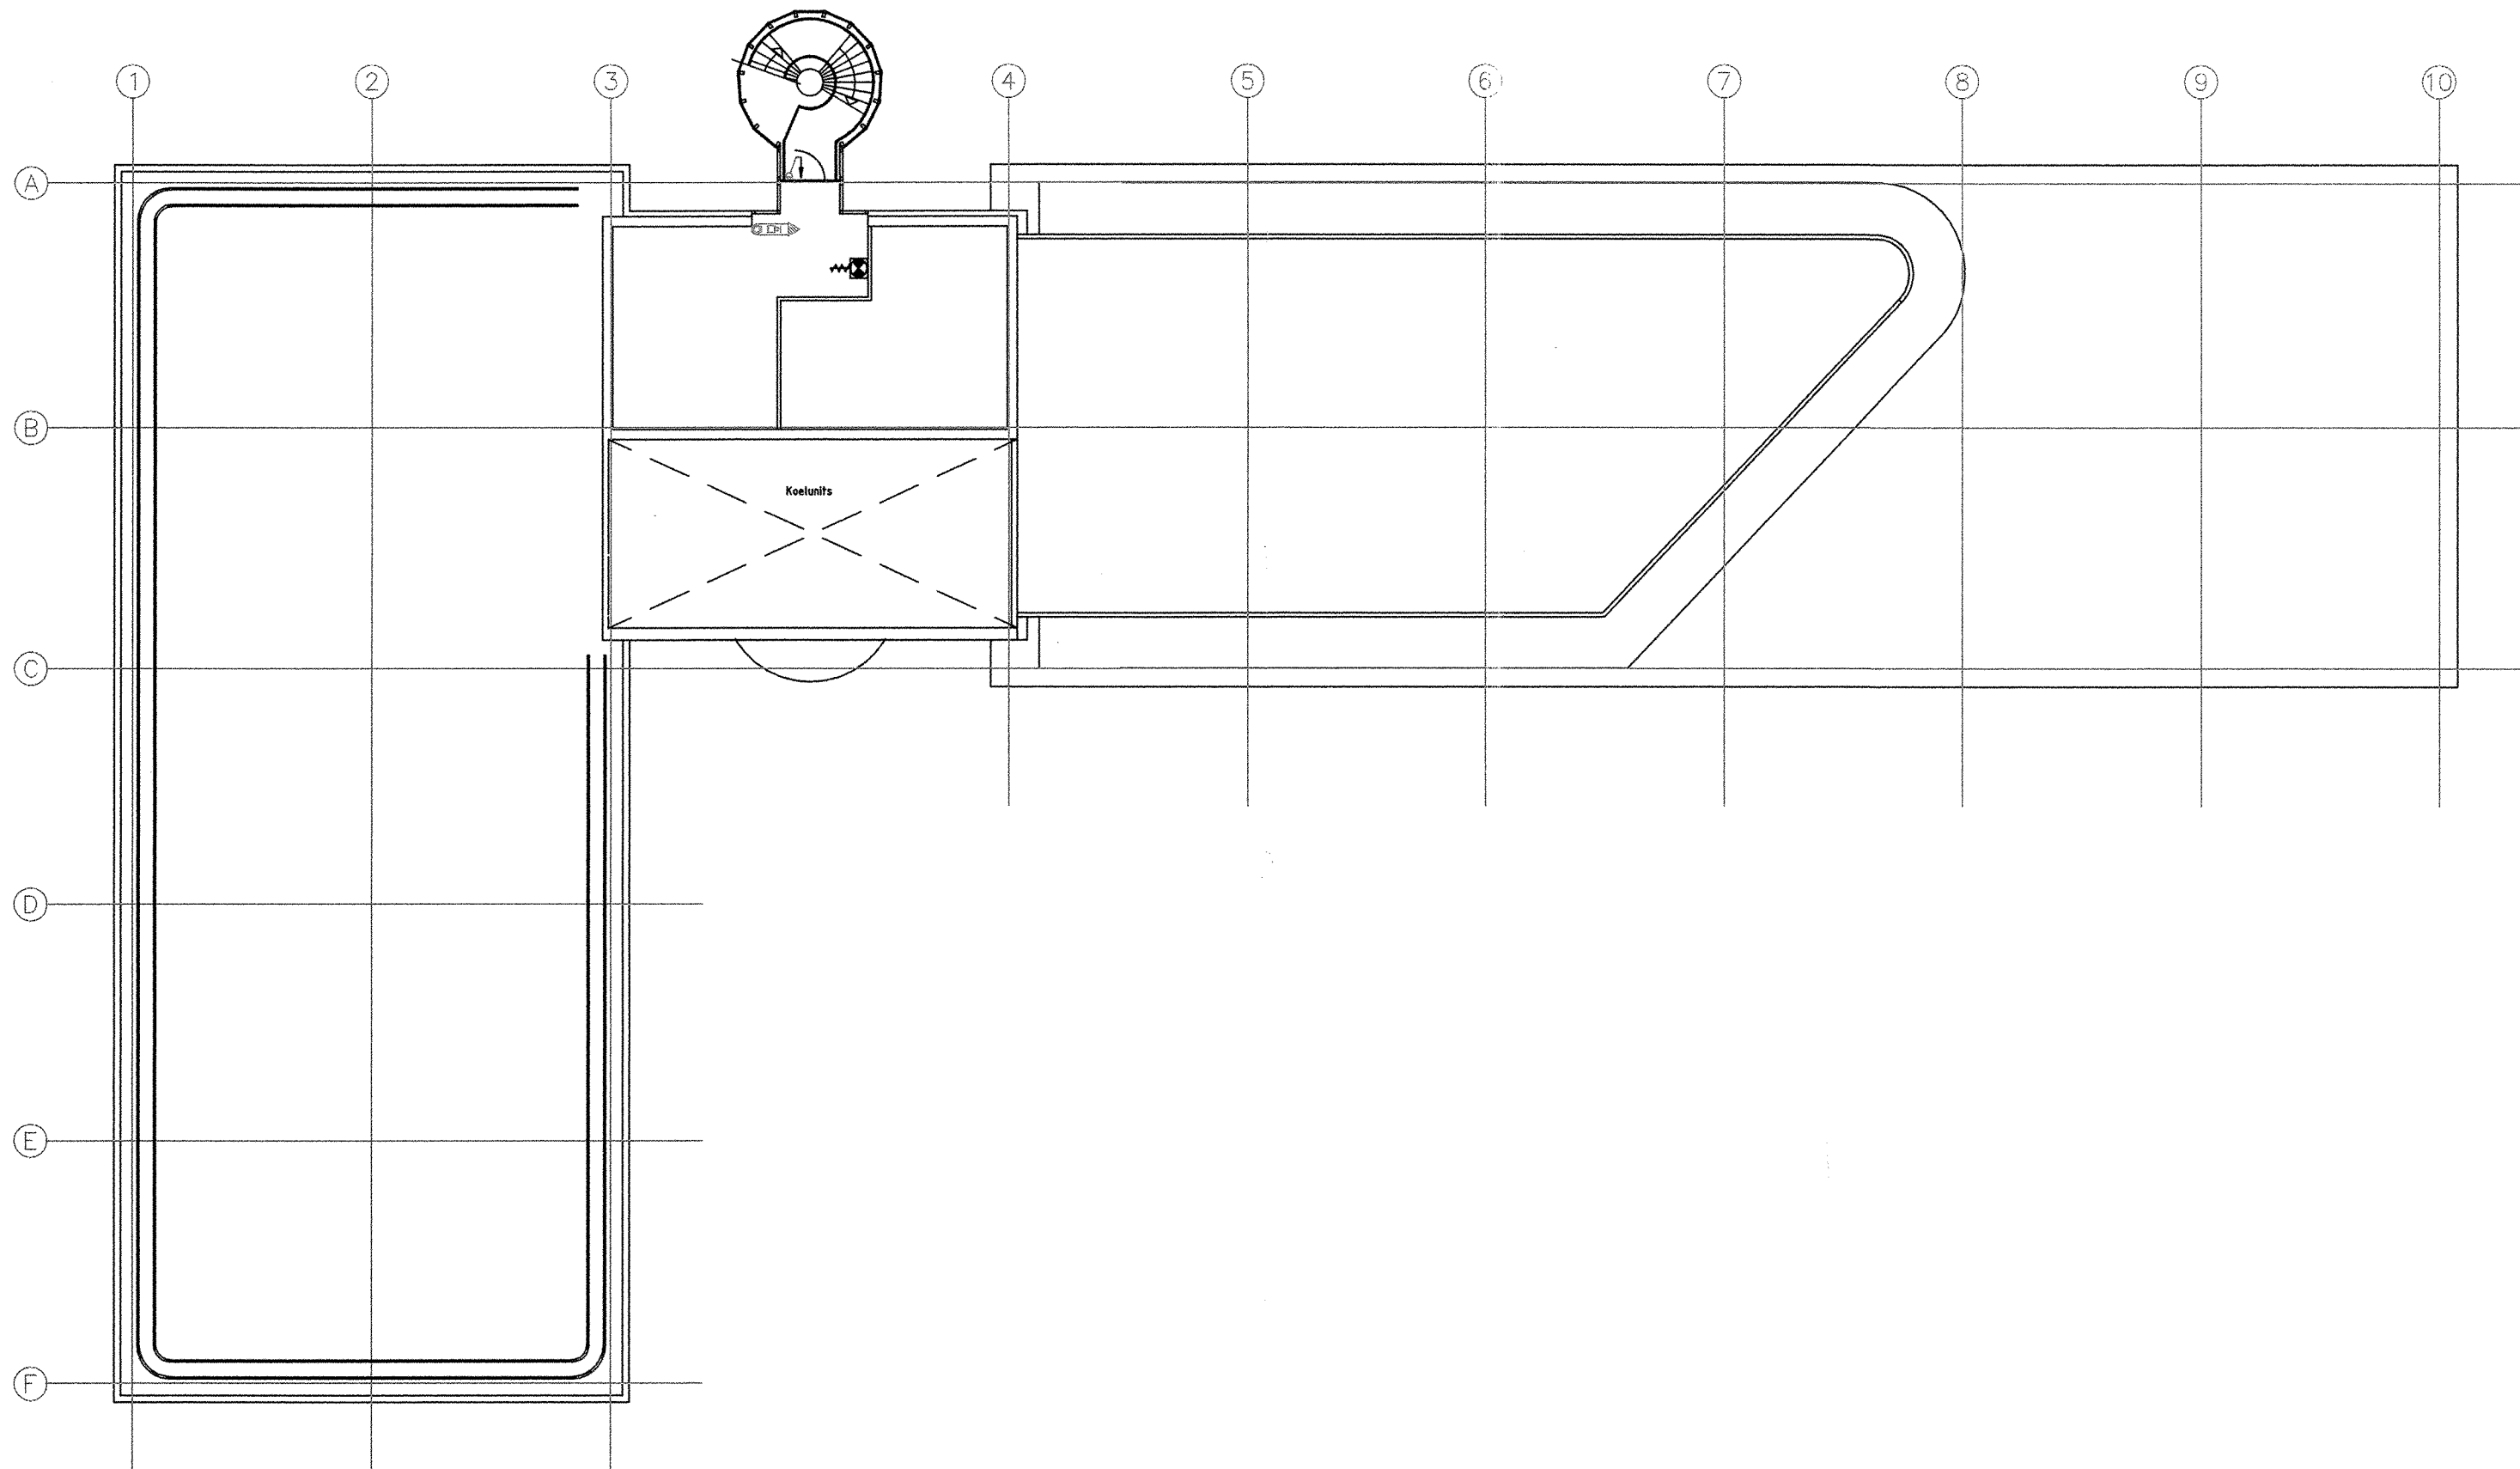

Garwickstraat 1		Date		Scale	
Designed by R. STEENHORST	Checked by AFB	Approved by / /	Filename 0004E_BD1	22/01/03	1:100
achmea			DAKOPBOUW		
			ACHMEA_FACILITAIR_BEDIJF	Edition 102	Sheet A1

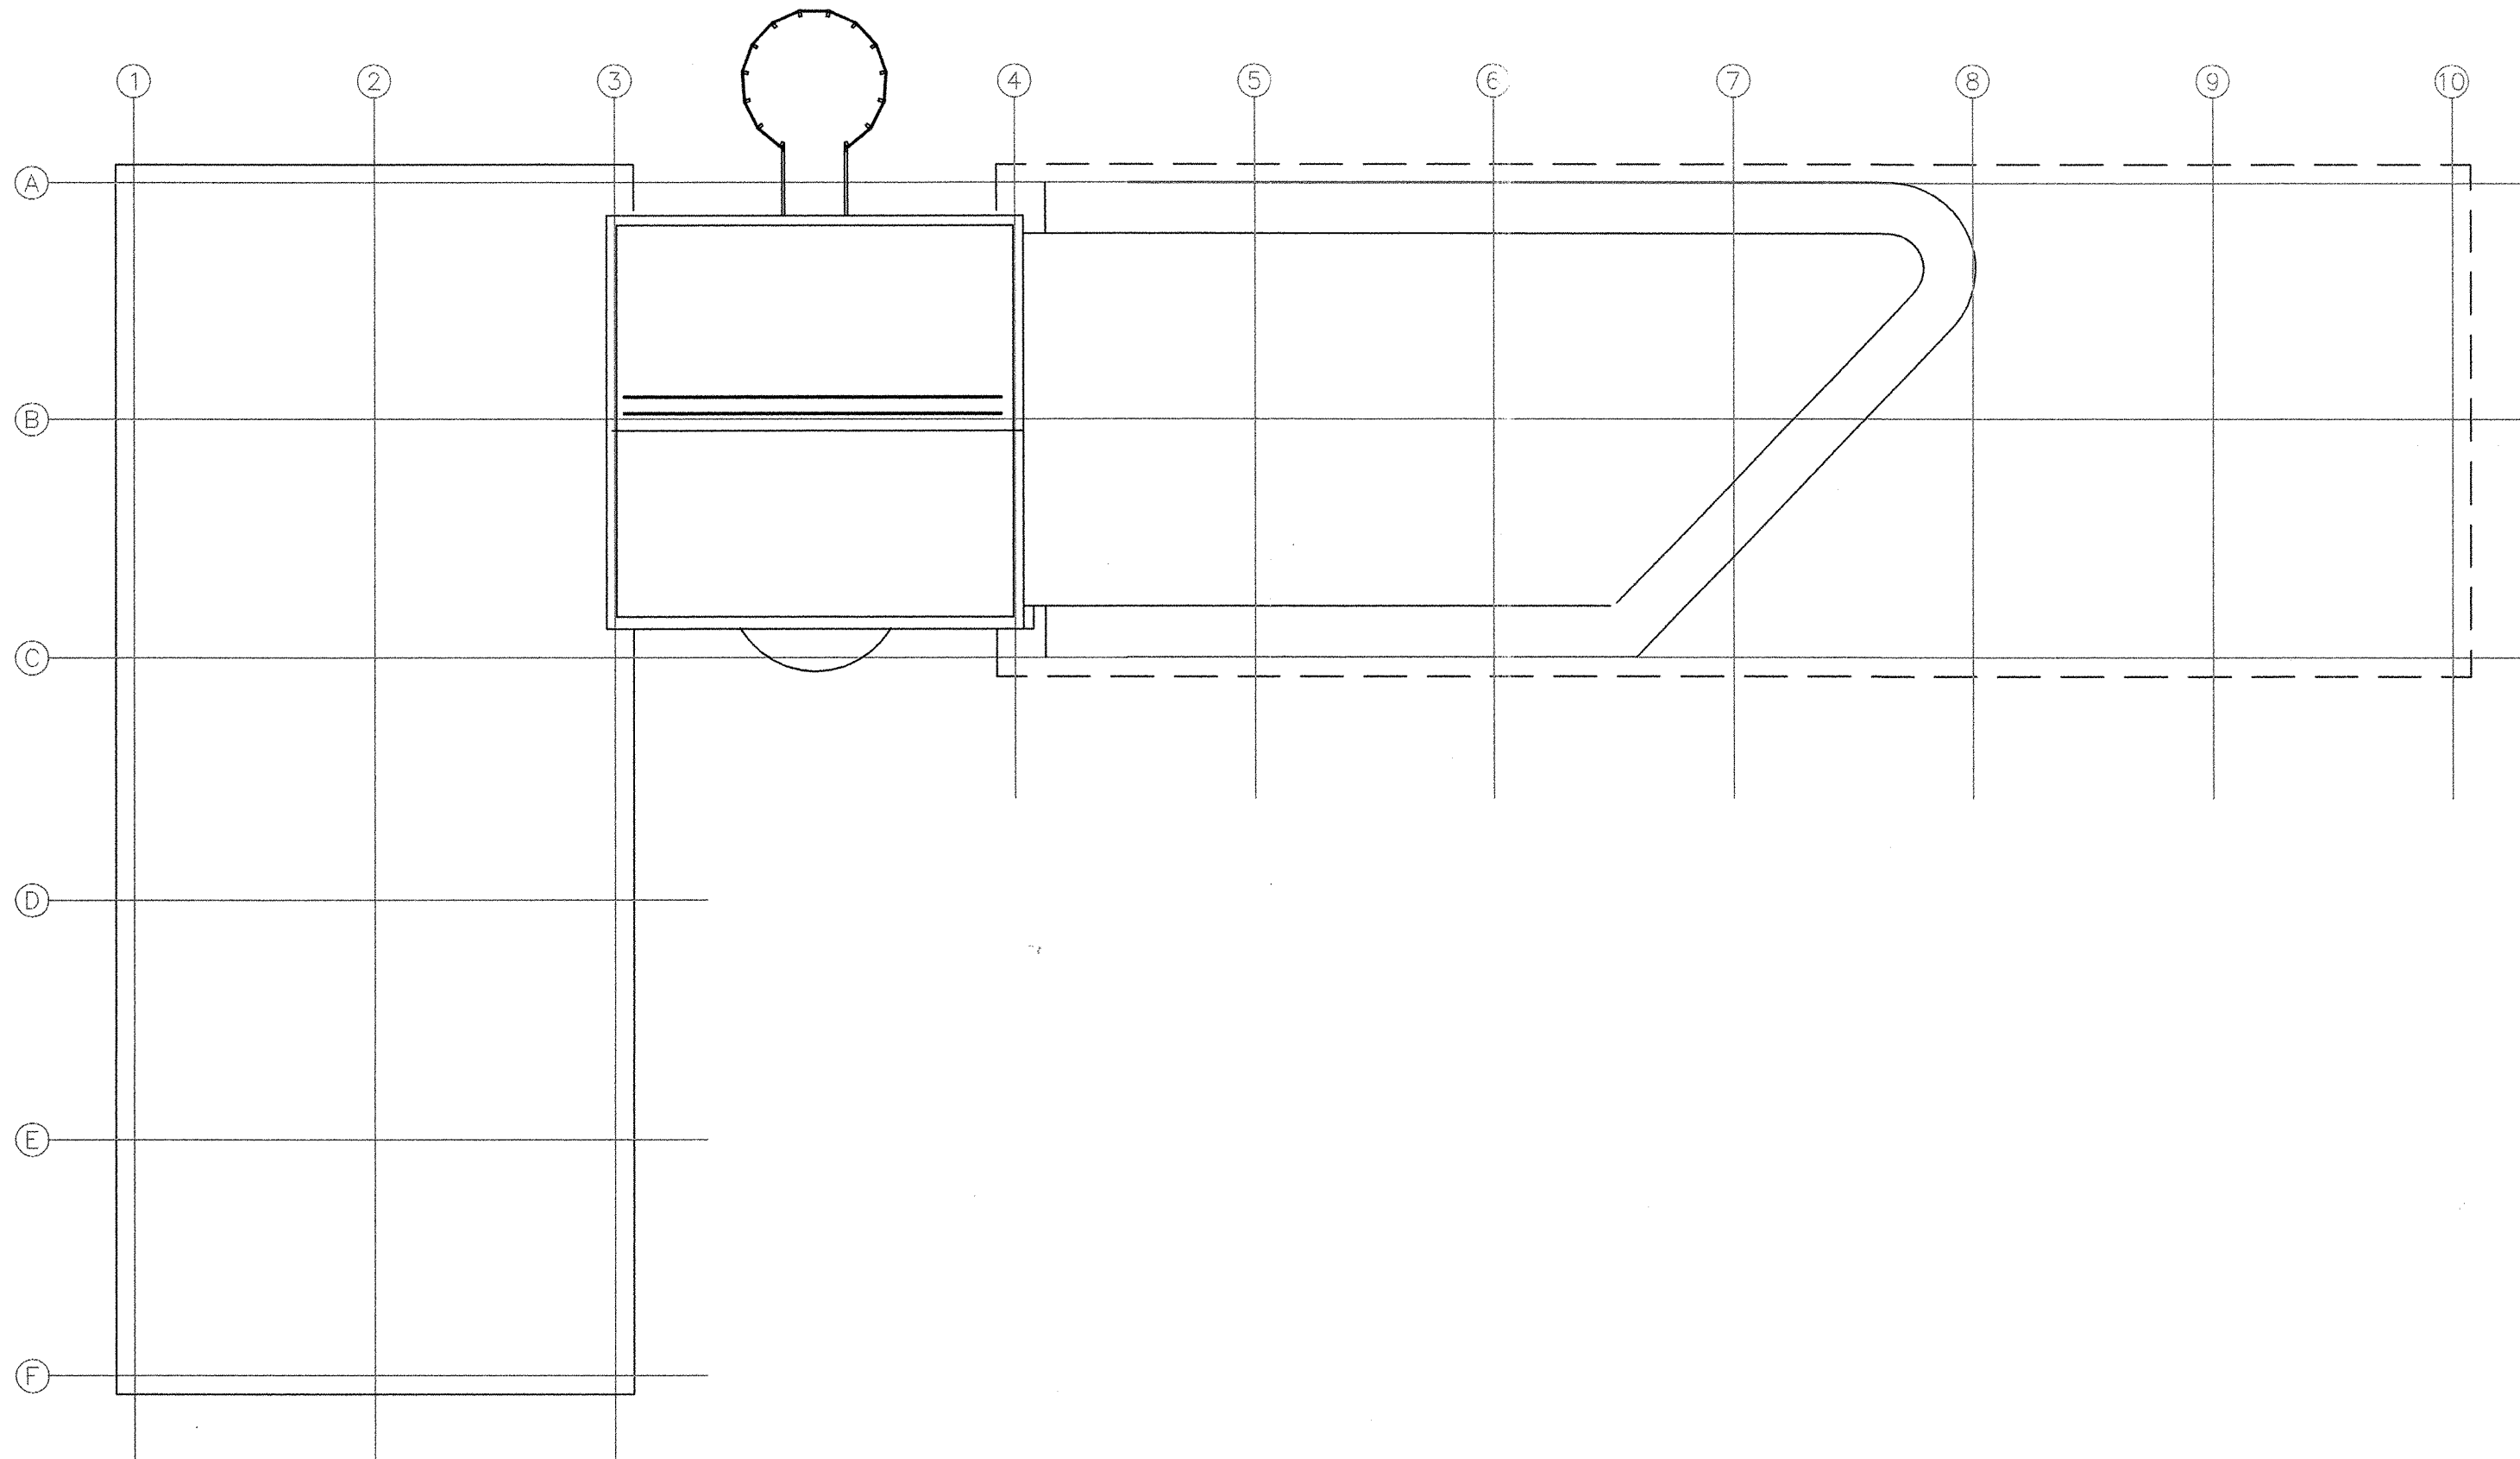

Gatwickstraat		Date		Scale	
Designed by R. STEENHORST	Checked by AFB	Approved by / /	Filename 0004E_BD2	22/01/03	1:100
achmea			DAK		
ACHMEA_FACILITAIR_BEDRIJF			Edition 1.02	Sheet A1	