



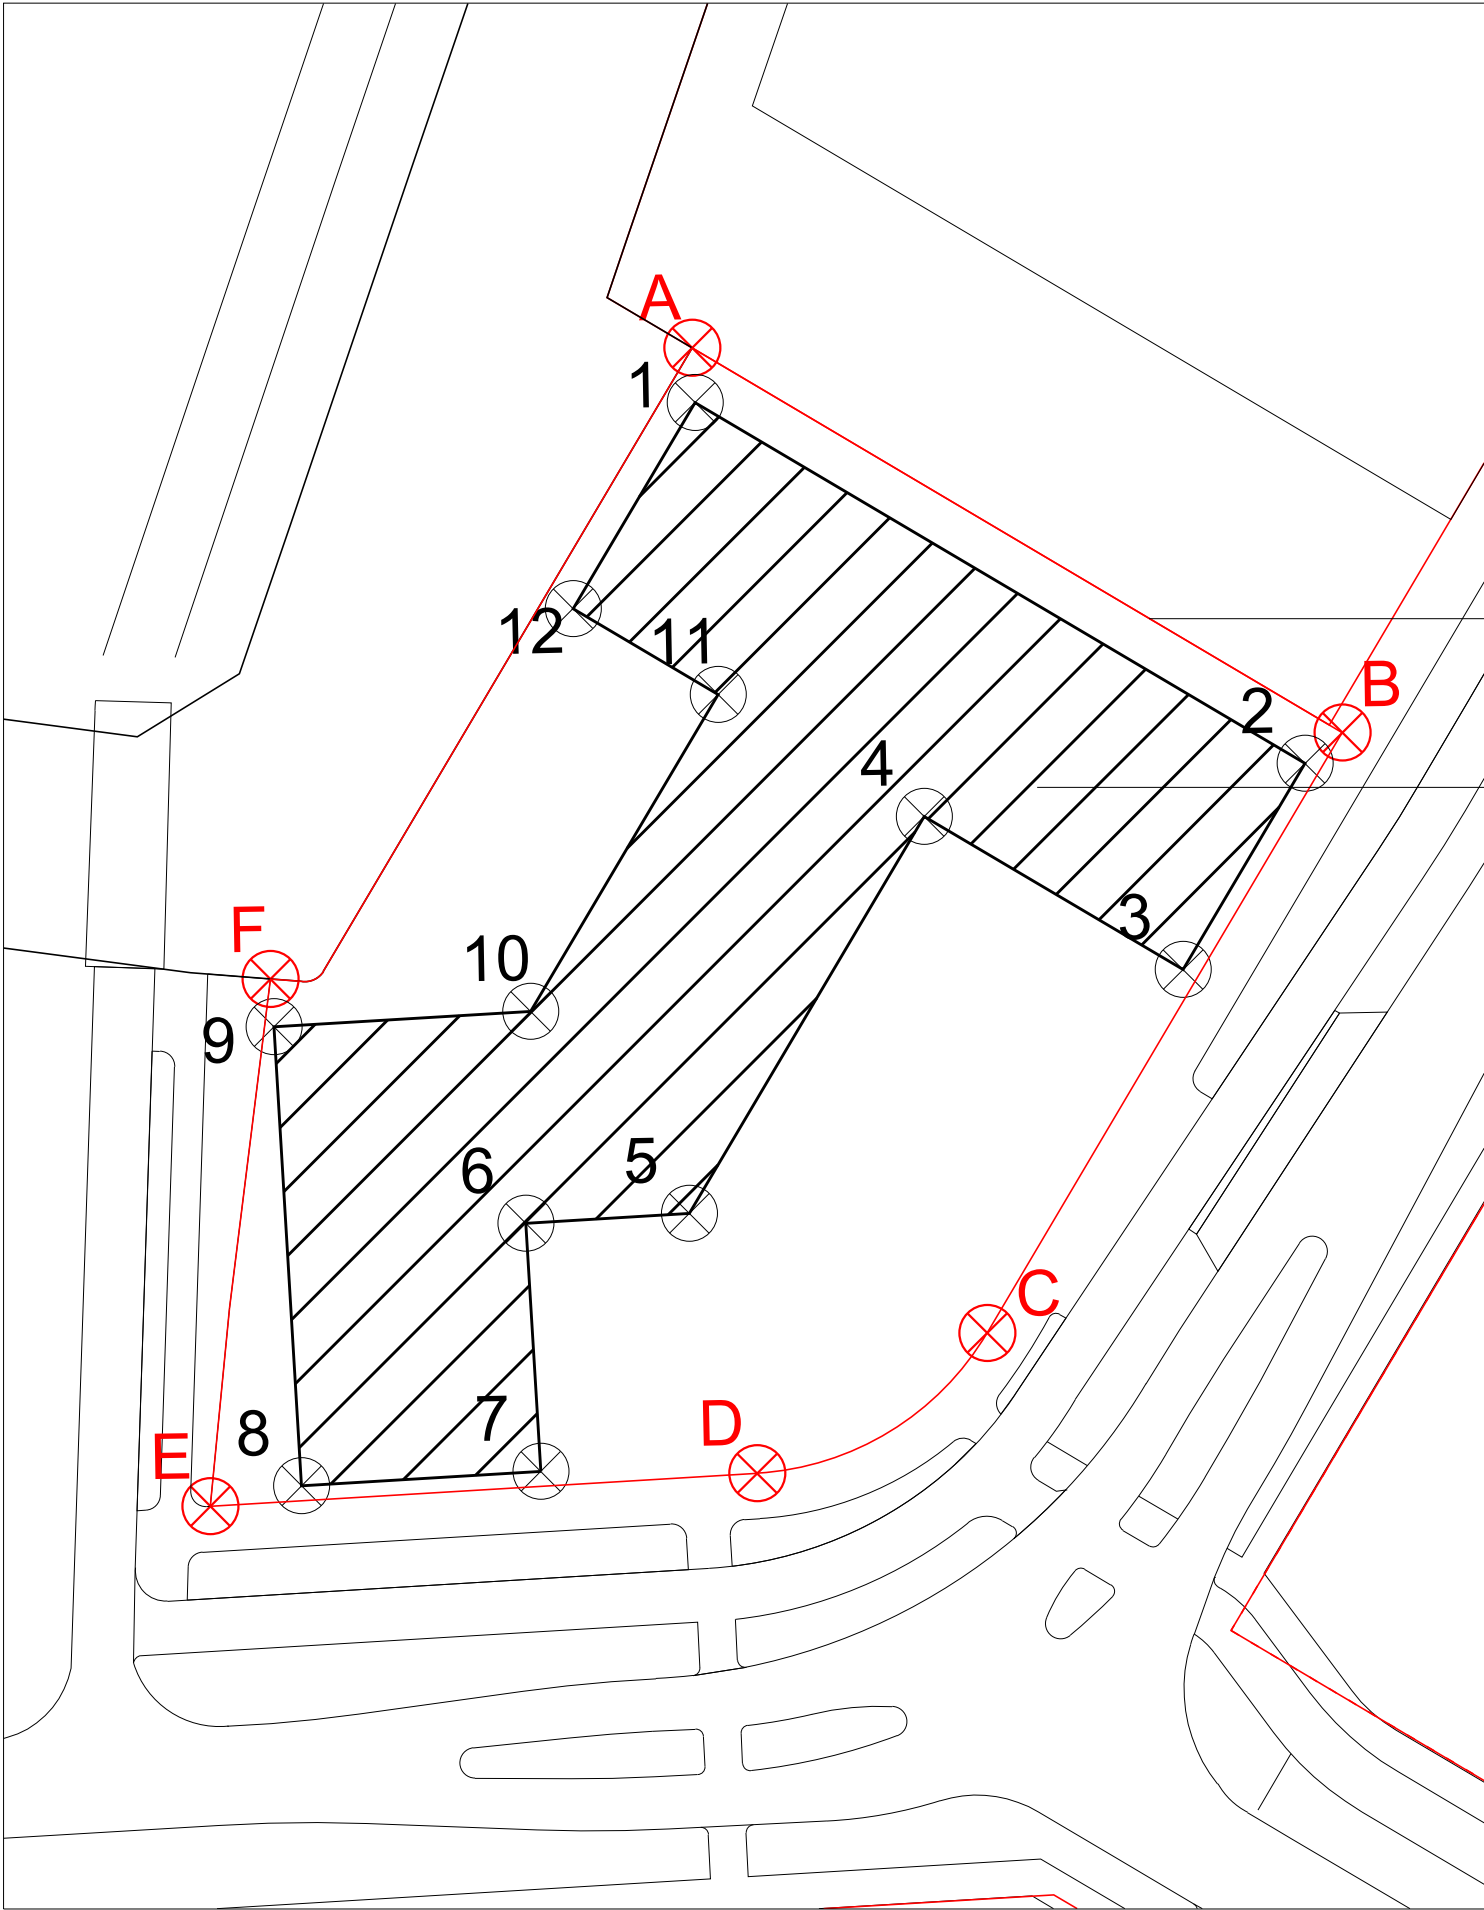

KAVEL
oppervlakte 3.455 m²

bouwvlak
1.742 m²
BVO 10.839 m²
fsi 3,1

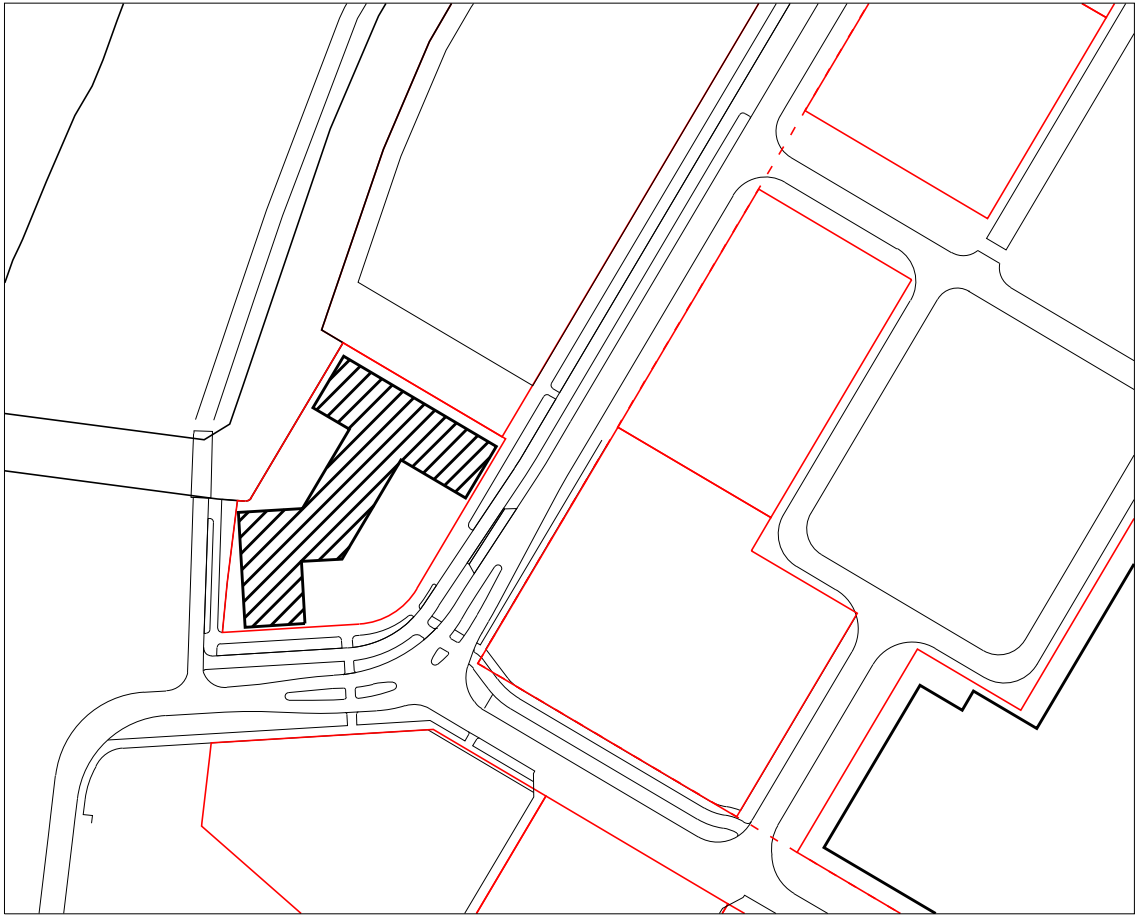

A:	X = 90701.3639	Y = 465027.2270	Z = 0.0000
B:	X = 90744.3604	Y = 465001.7859	Z = 0.0000
C:	X = 90720.8723	Y = 464962.0890	Z = 0.0000
D:	X = 90705.6633	Y = 464952.7989	Z = 0.0000
E:	X = 90669.5084	Y = 464950.6211	Z = 0.0000
F:	X = 90673.4715	Y = 464985.4955	Z = 0.0000

1:	X = 90701.5531	Y = 465023.6195	Z = 0.0000
2:	X = 90741.8994	Y = 464999.7466	Z = 0.0000
3:	X = 90733.8331	Y = 464986.1142	Z = 0.0000
4:	X = 90716.7094	Y = 464996.2464	Z = 0.0000
5:	X = 90701.1768	Y = 464969.9957	Z = 0.0000
6:	X = 90690.3610	Y = 464969.3439	Z = 0.0000
7:	X = 90691.3496	Y = 464952.9386	Z = 0.0000
8:	X = 90675.5383	Y = 464951.9858	Z = 0.0000
9:	X = 90673.7096	Y = 464982.3325	Z = 0.0000
10:	X = 90690.6763	Y = 464983.3549	Z = 0.0000
11:	X = 90703.0770	Y = 465004.3126	Z = 0.0000
12:	X = 90693.4869	Y = 465009.9871	Z = 0.0000



NRZ
Perceel 1 DUWO

opdrachtgever:
Universiteit Leiden

Kavelpaspoort

schaal
1:500/2000
formaat:
A3
tekeningnummer:
0.14

datum
6 juni 2023
gewijzigd
19 juni 2023

**S
TU
DIO.
HART
ZEMA.**

studio Hartzema BV
Westblaak 49
NL-3012 KD Rotterdam
+31 10 281 07 51
mail@studiohartzema.com
www.studiohartzema.com