


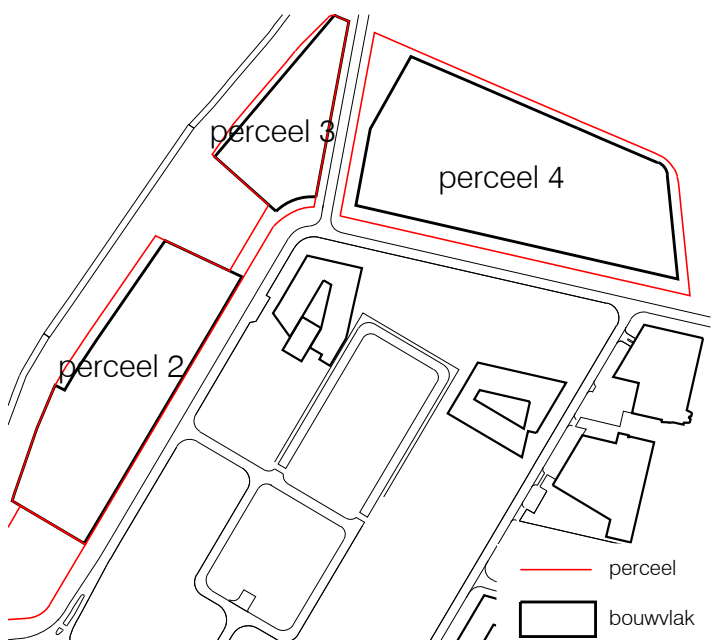

Kavel
oppervlakte 19.979m²


Bouwvlak perceel 2
totaal: 12.392m²

Bouwvlak perceel 3
totaal: 5.389m²

Kavel
oppervlakte 22.995m²

Bouwvlak perceel 4
totaal: 17.810m²

A:	X = 90935.3167	Y = 465340.0341	Z = 0.0000
B:	X = 90912.7073	Y = 465218.8328	Z = 0.0000
C:	X = 91144.1587	Y = 465166.0320	Z = 0.0000
D:	X = 91136.4952	Y = 465240.9009	Z = 0.0000
E:	X = 91126.2590	Y = 465257.6820	Z = 0.0000
F:	X = 91120.1350	Y = 465260.5950	Z = 0.0000
G:	X = 90918.3658	Y = 465347.3409	Z = 0.0000
H:	X = 90910.1753	Y = 465350.8711	Z = 0.0000
I:	X = 90904.6681	Y = 465349.8241	Z = 0.0000
J:	X = 90885.8367	Y = 465331.0834	Z = 0.0000
K:	X = 90882.9654	Y = 465327.8225	Z = 0.0000
L:	X = 90876.9688	Y = 465320.4459	Z = 0.0000
M:	X = 90828.0359	Y = 465259.4363	Z = 0.0000
N:	X = 90865.4399	Y = 465226.0523	Z = 0.0000
O:	X = 90839.5946	Y = 465182.3736	Z = 0.0000
P:	X = 90790.5863	Y = 465205.5923	Z = 0.0000
Q:	X = 90745.8032	Y = 465140.7958	Z = 0.0000
R:	X = 90731.0383	Y = 465118.5954	Z = 0.0000
S:	X = 90724.2100	Y = 465106.8611	Z = 0.0000
T:	X = 90712.0694	Y = 465078.3393	Z = 0.0000
U:	X = 90695.7379	Y = 465030.5570	Z = 0.0000
V:	X = 90744.3566	Y = 465001.7795	Z = 0.0000
W:	X = 90868.6042	Y = 465211.7637	Z = 0.0000
X:	X = 90878.7740	Y = 465219.7051	Z = 0.0000
Y:	X = 90895.4632	Y = 465224.6025	Z = 0.0000
1:	X = 90959.6239	Y = 465324.1120	Z = 0.0000
2:	X = 90932.6028	Y = 465276.4073	Z = 0.0000
3:	X = 90923.1404	Y = 465225.6828	Z = 0.0000
4:	X = 91135.9841	Y = 465177.1495	Z = 0.0000
5:	X = 91128.9585	Y = 465245.7875	Z = 0.0000
6:	X = 91122.9304	Y = 465253.9690	Z = 0.0000
7:	X = 90908.7032	Y = 465351.2542	Z = 0.0000
8:	X = 90829.7655	Y = 465257.8915	Z = 0.0000
9:	X = 90870.1412	Y = 465221.8557	Z = 0.0000
10:	X = 90896.7259	Y = 465231.3695	Z = 0.0000
11:	X = 90796.9958	Y = 465202.5557	Z = 0.0000
12:	X = 90730.4798	Y = 465103.7178	Z = 0.0000
13:	X = 90743.4961	Y = 465002.2888	Z = 0.0000
14:	X = 90847.7624	Y = 465178.5039	Z = 0.0000

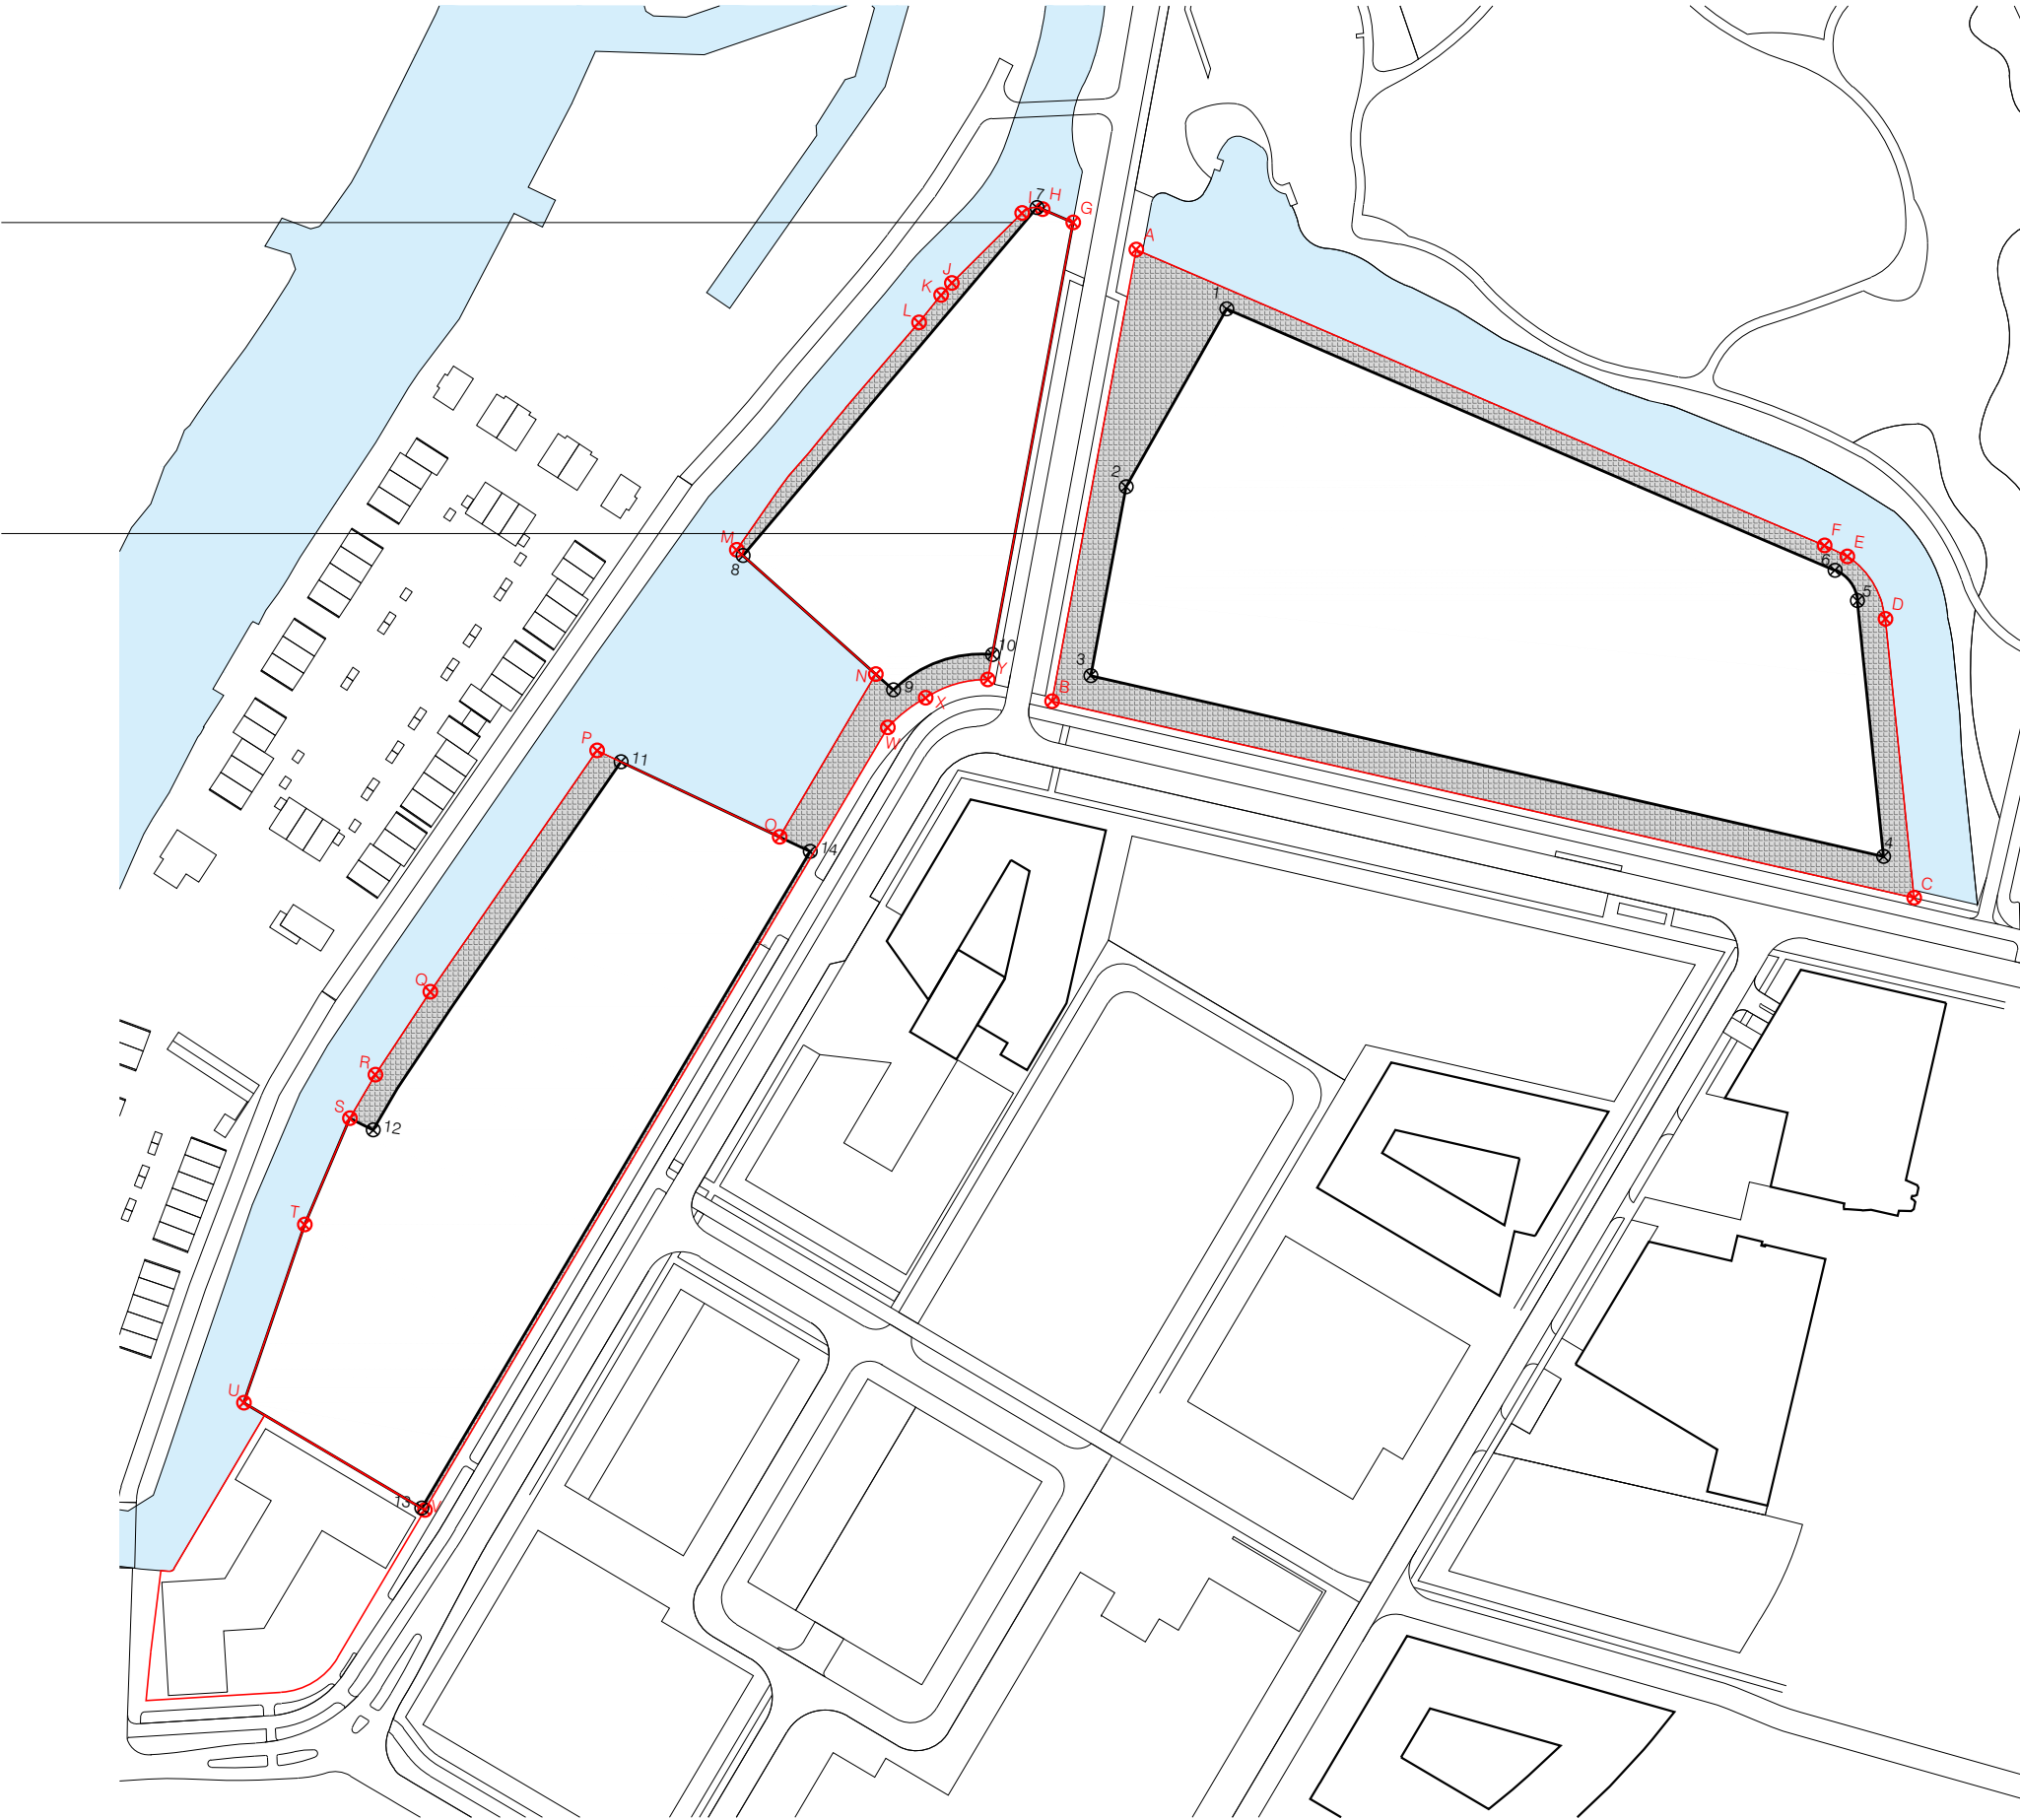

LBSP
NRZ wonen

opdrachtgever:
Leiden Universiteit

Kavelpaspoort

schaal
1:2.000
formaat:
A3
tekeningnummer:
0.14

datum
23 augustus 2023
gewijzigd
24 augustus 2023

S
TU
DIO.
HART
ZEMA.

studio Hartzema BV
Westblaak 49
NL-3012 KD Rotterdam
+31 10 281 07 51
mail@studiahartzema.com