


This drawing is only indicative, therefore we reserve the rights to amend and change the details shown in this proposal. Final Specifications and figures, will be sent upon approval of Purchasing Order.

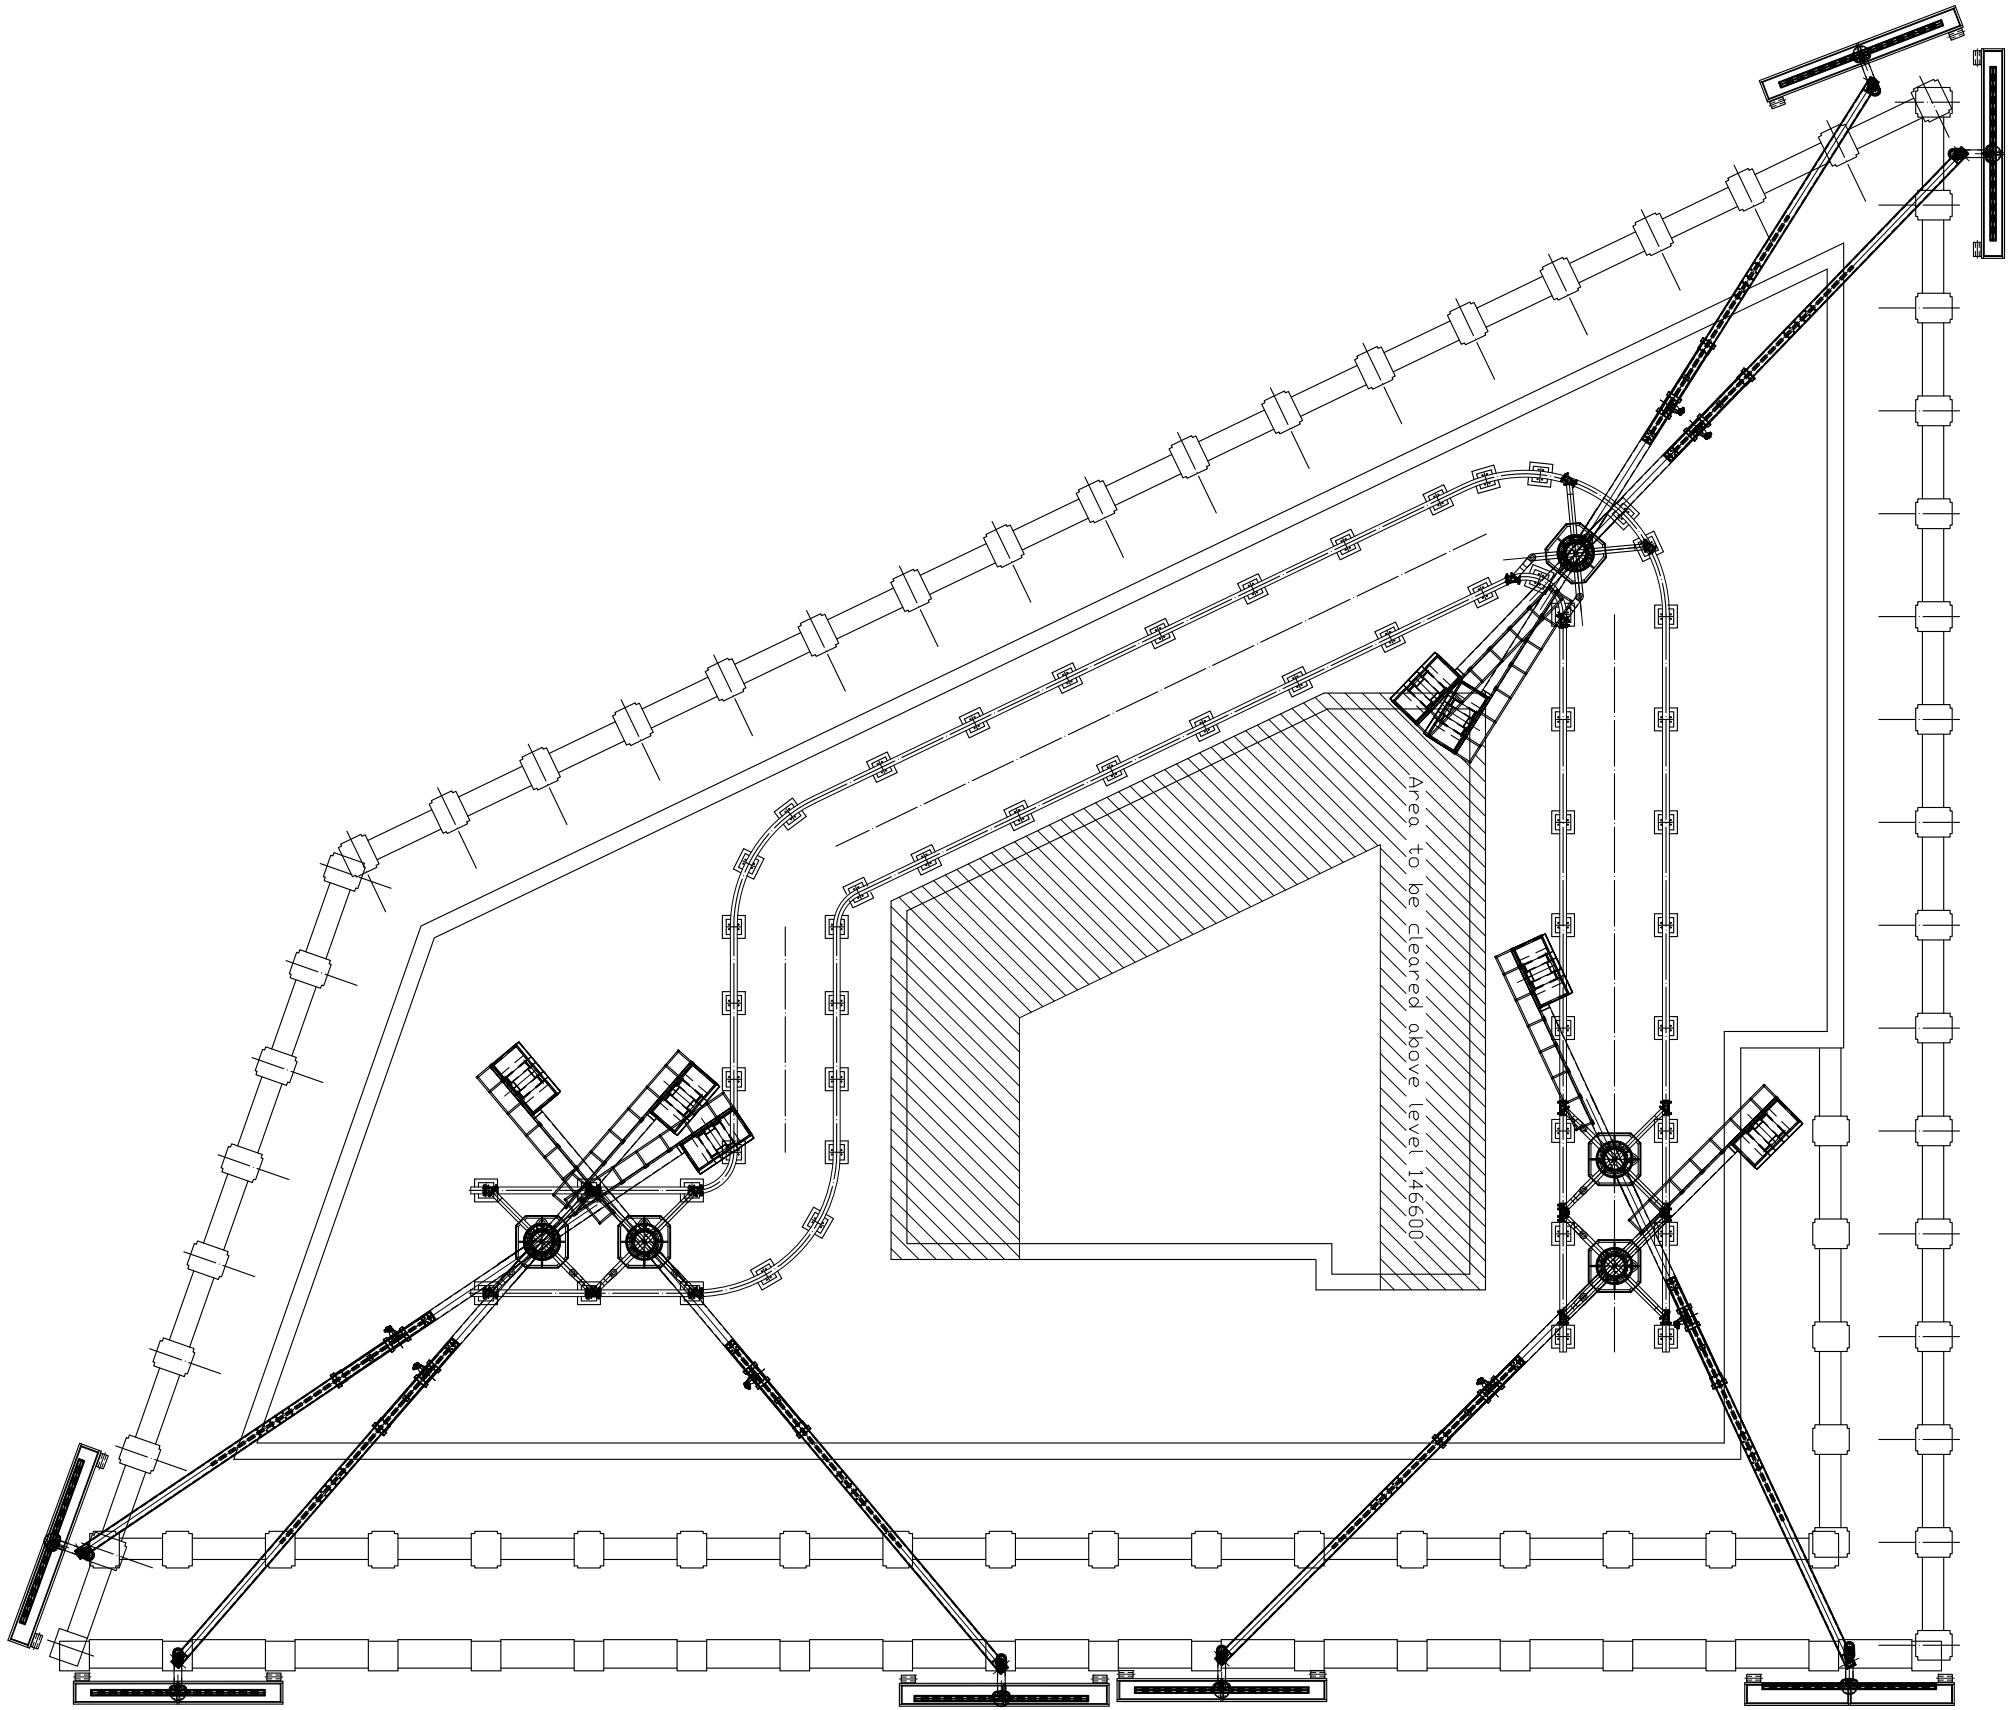

All information contained in or disclosed by this document is considered confidential and proprietary by N.V. SKY MAN INTERNATIONAL S.A. All design, manufacturing, use, reproduction and sales rights, are expressly reserved by and to N.V. SKY MAN INTERNATIONAL S.A. and communication of this information to others is prohibited without the prior written consent of N.V. SKY MAN INTERNATIONAL S.A.

DEBURR AND BREAK ALL SHARP EDGES UNLESS OTHERWISE STATED

TOL	2	0	6	30	120	400	400	6.3	✓
DN 7168	TOL	±0.1	±0.2	±0.3	±0.5	±0.8	±1.0	ISO 1302	
SIZE	1/100	AI	Toren Noord implating	Go/I					

DATE	15/12/10	REVISION	
TITLE	Kone – Rijksgebouwendienst	01000305–3	

NOUWEN 56 BLOK 70
2020 BLOK (BESLUIT) 45 96
FAX: +32 3 844 23 96

skymann

excellente powered access

WORKFLOW