




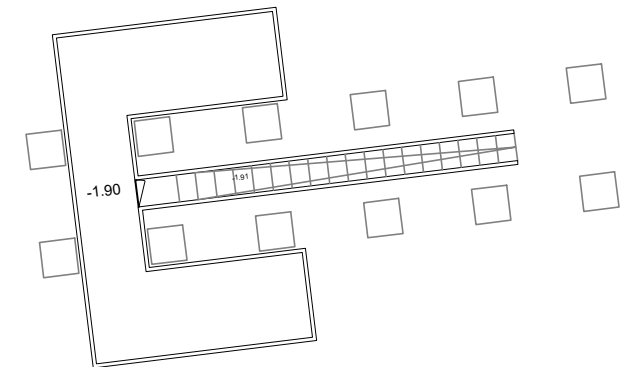


0 5 10 m

	Kelder	Schaal: 1:500 A3
	Nexus Gebouwcodes: ER	Datum: 10-01-2020
	De Rondon 1, Eindhoven (TU/e terrein)	Tekening: ER_ Blad: -1

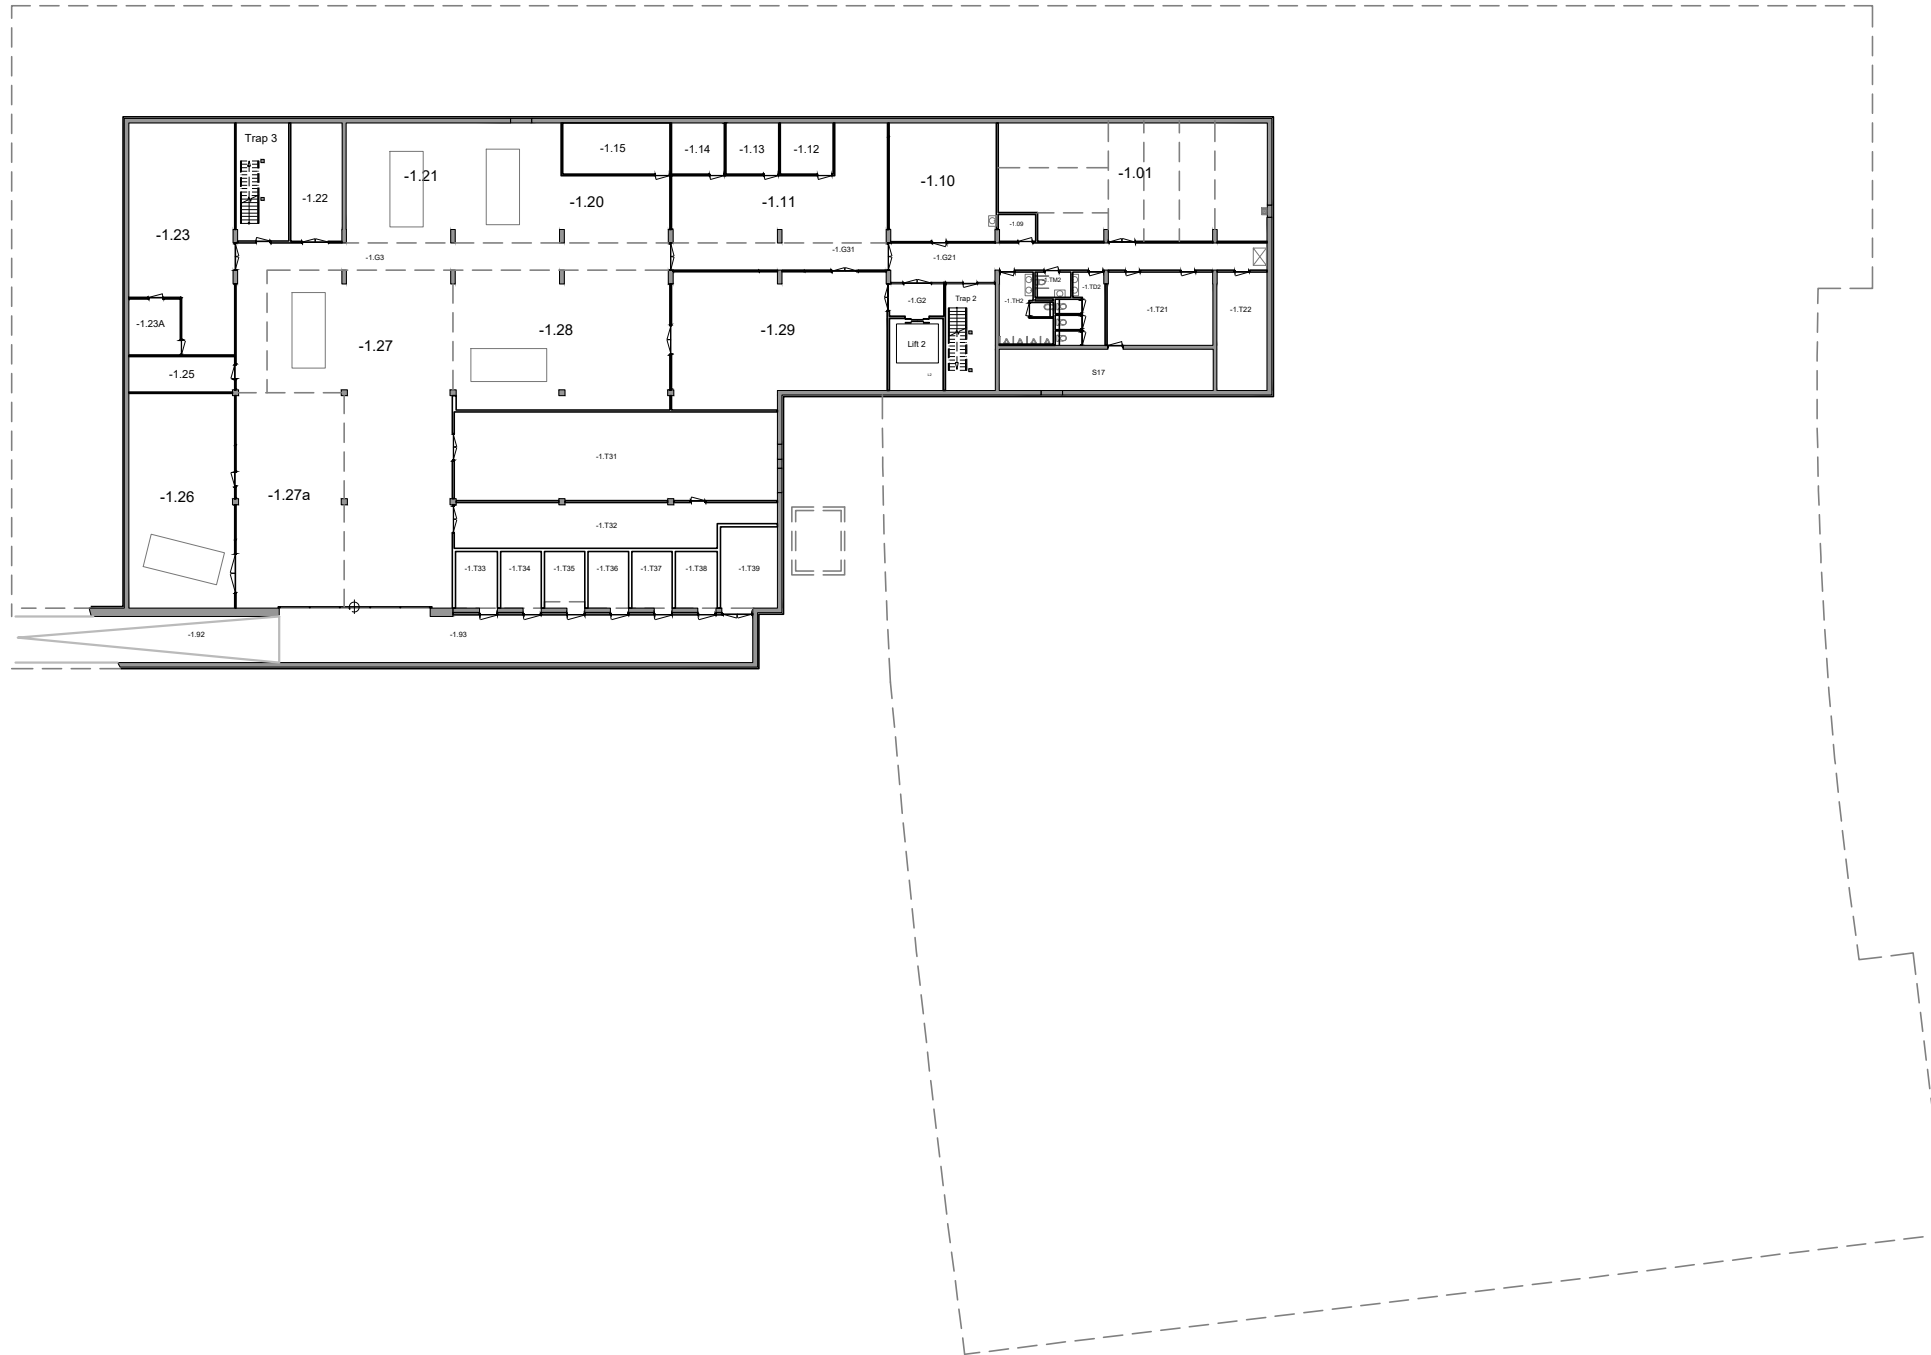

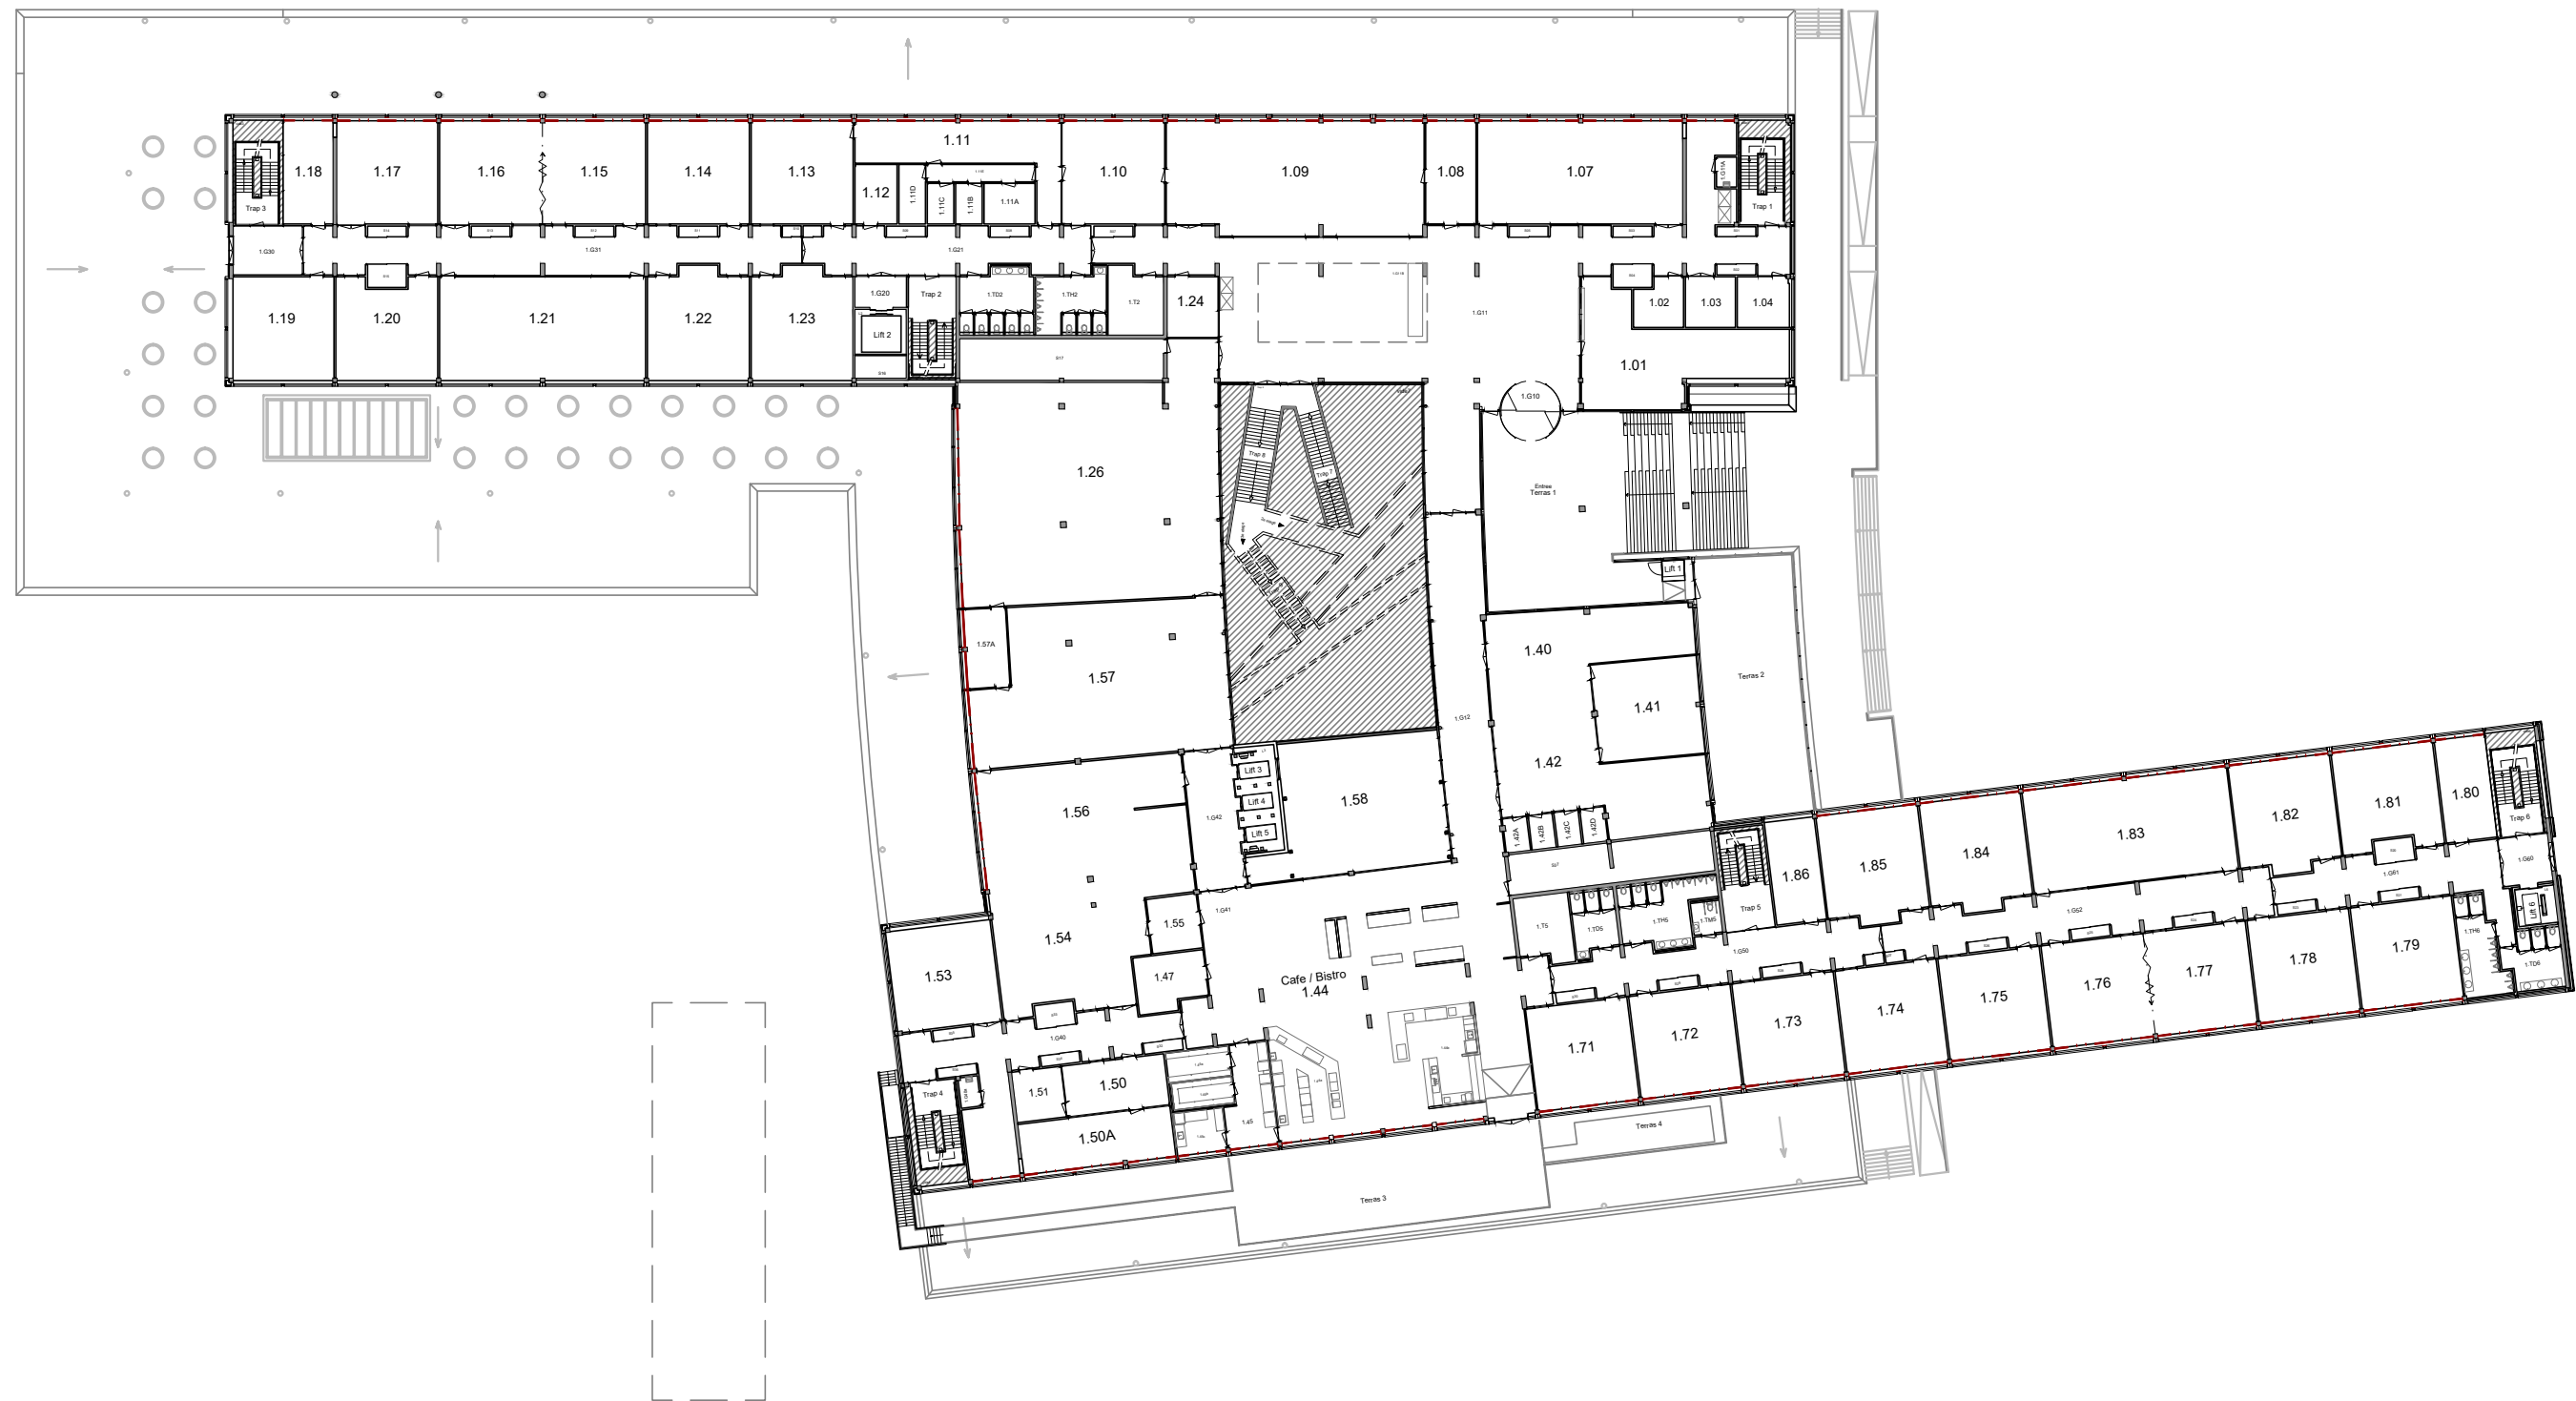



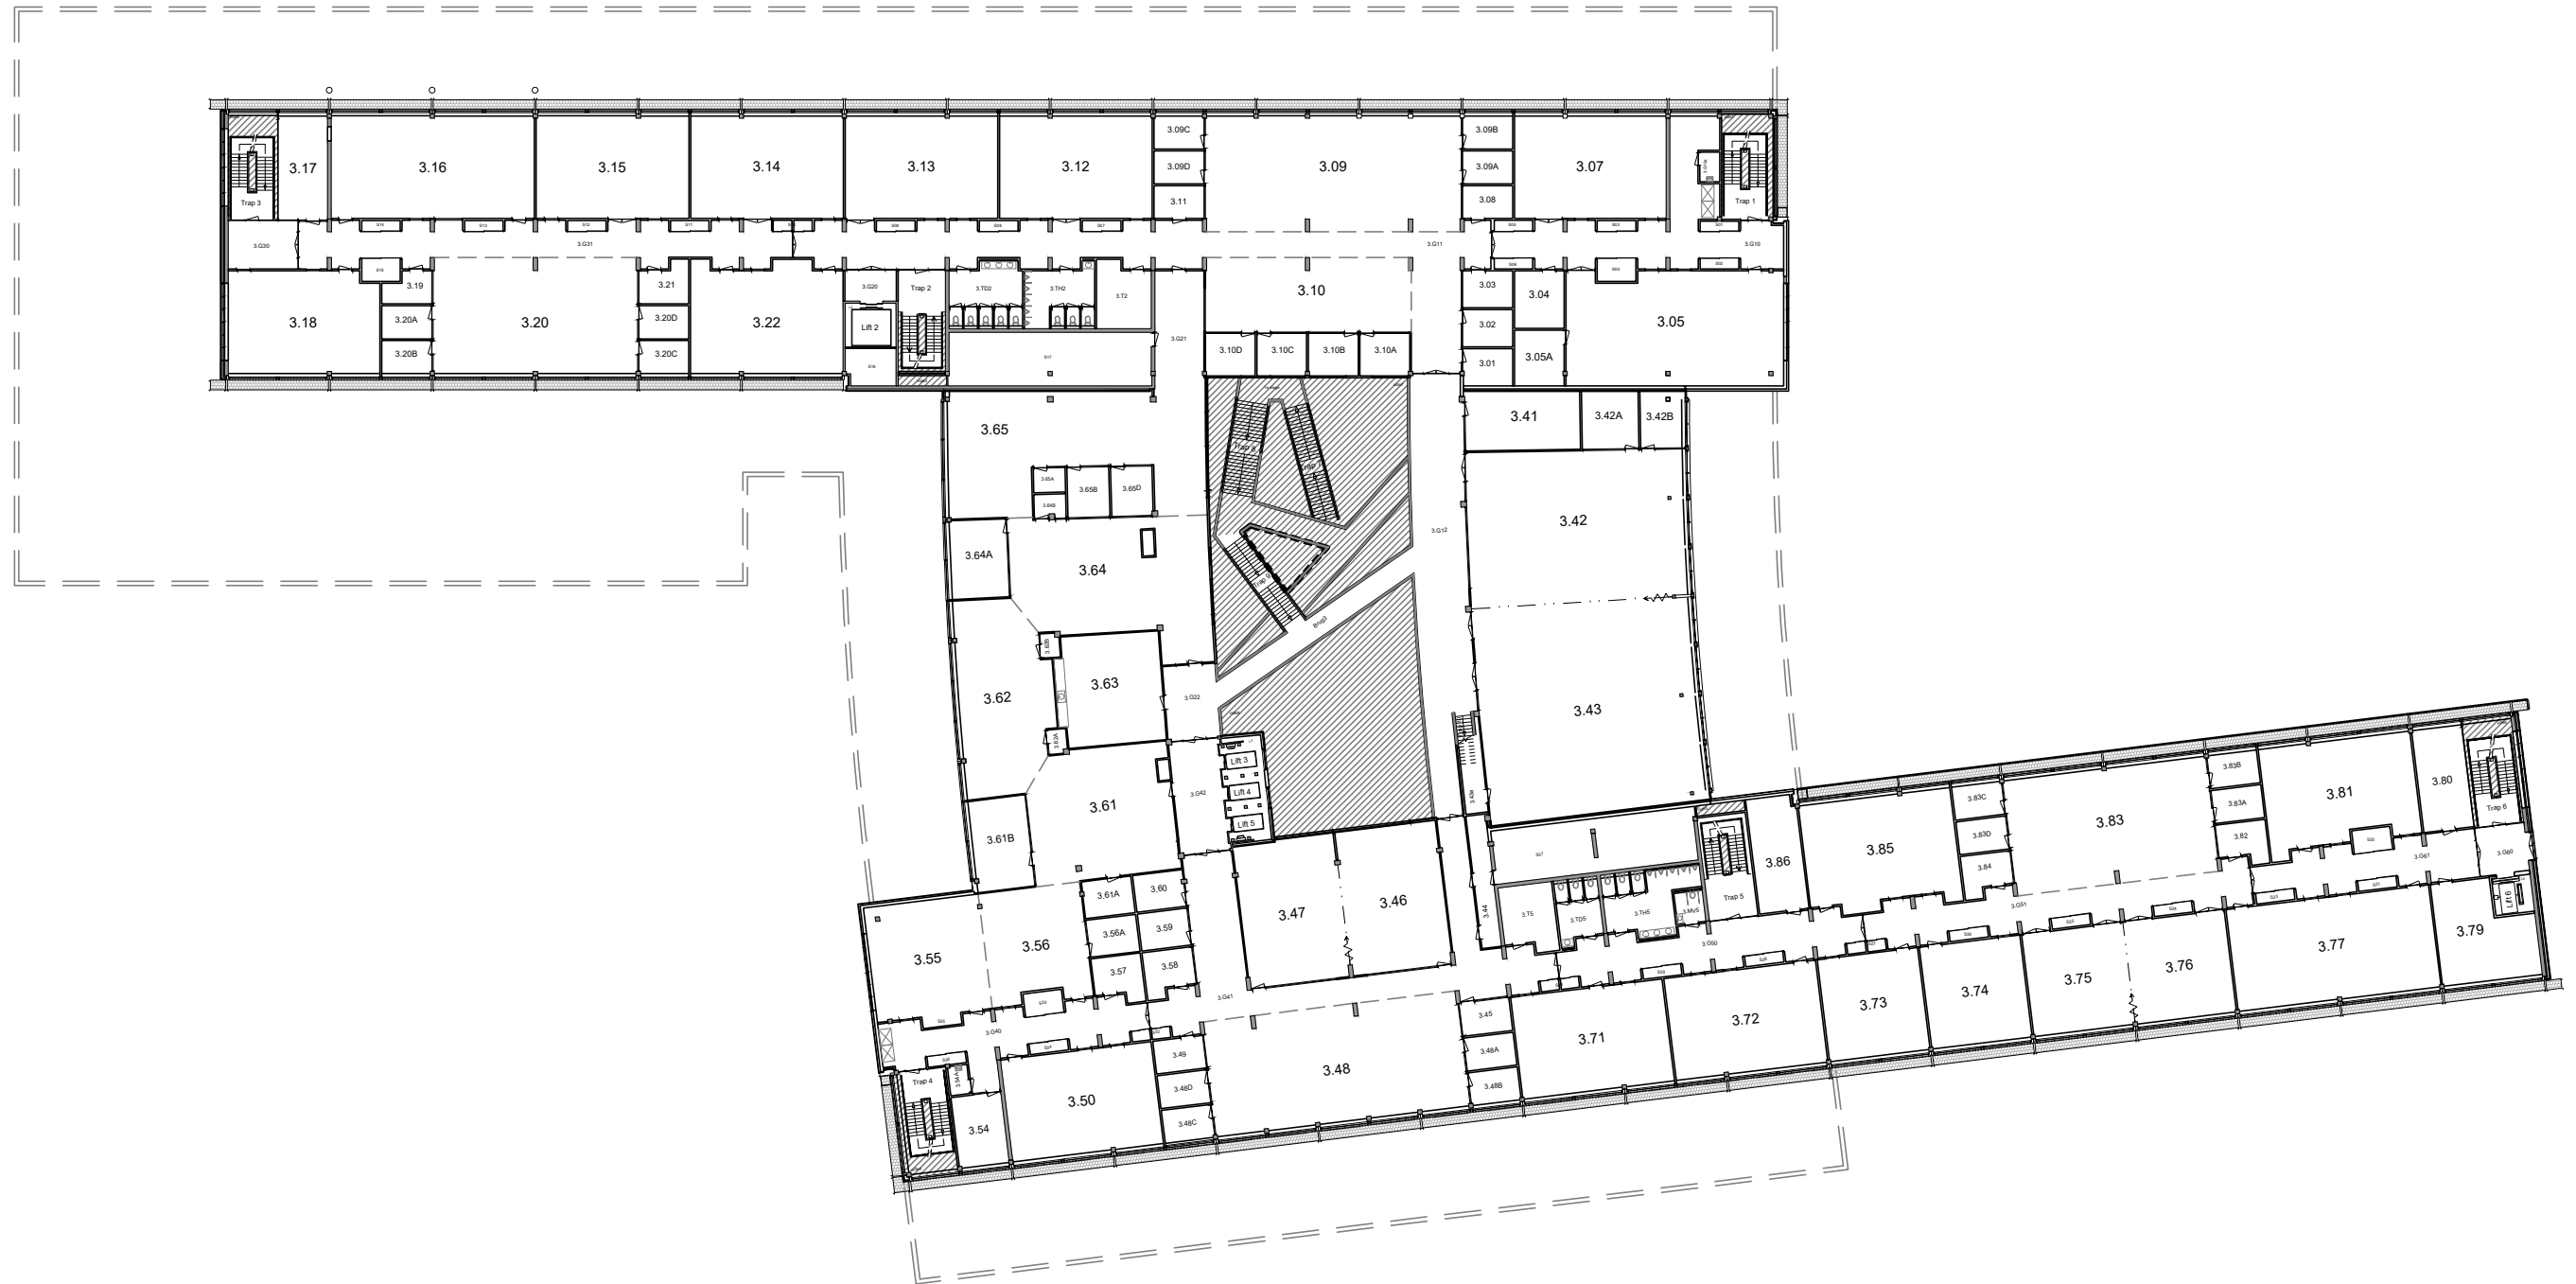

0 5 10 m

	Derde etage	Schaal: 1:500 A3
	Nexus Gebouwcde: ER	Datum: 10-01-2020
	De Rondom 1, Eindhoven (TU/e terrein)	tekening: ER_03

