


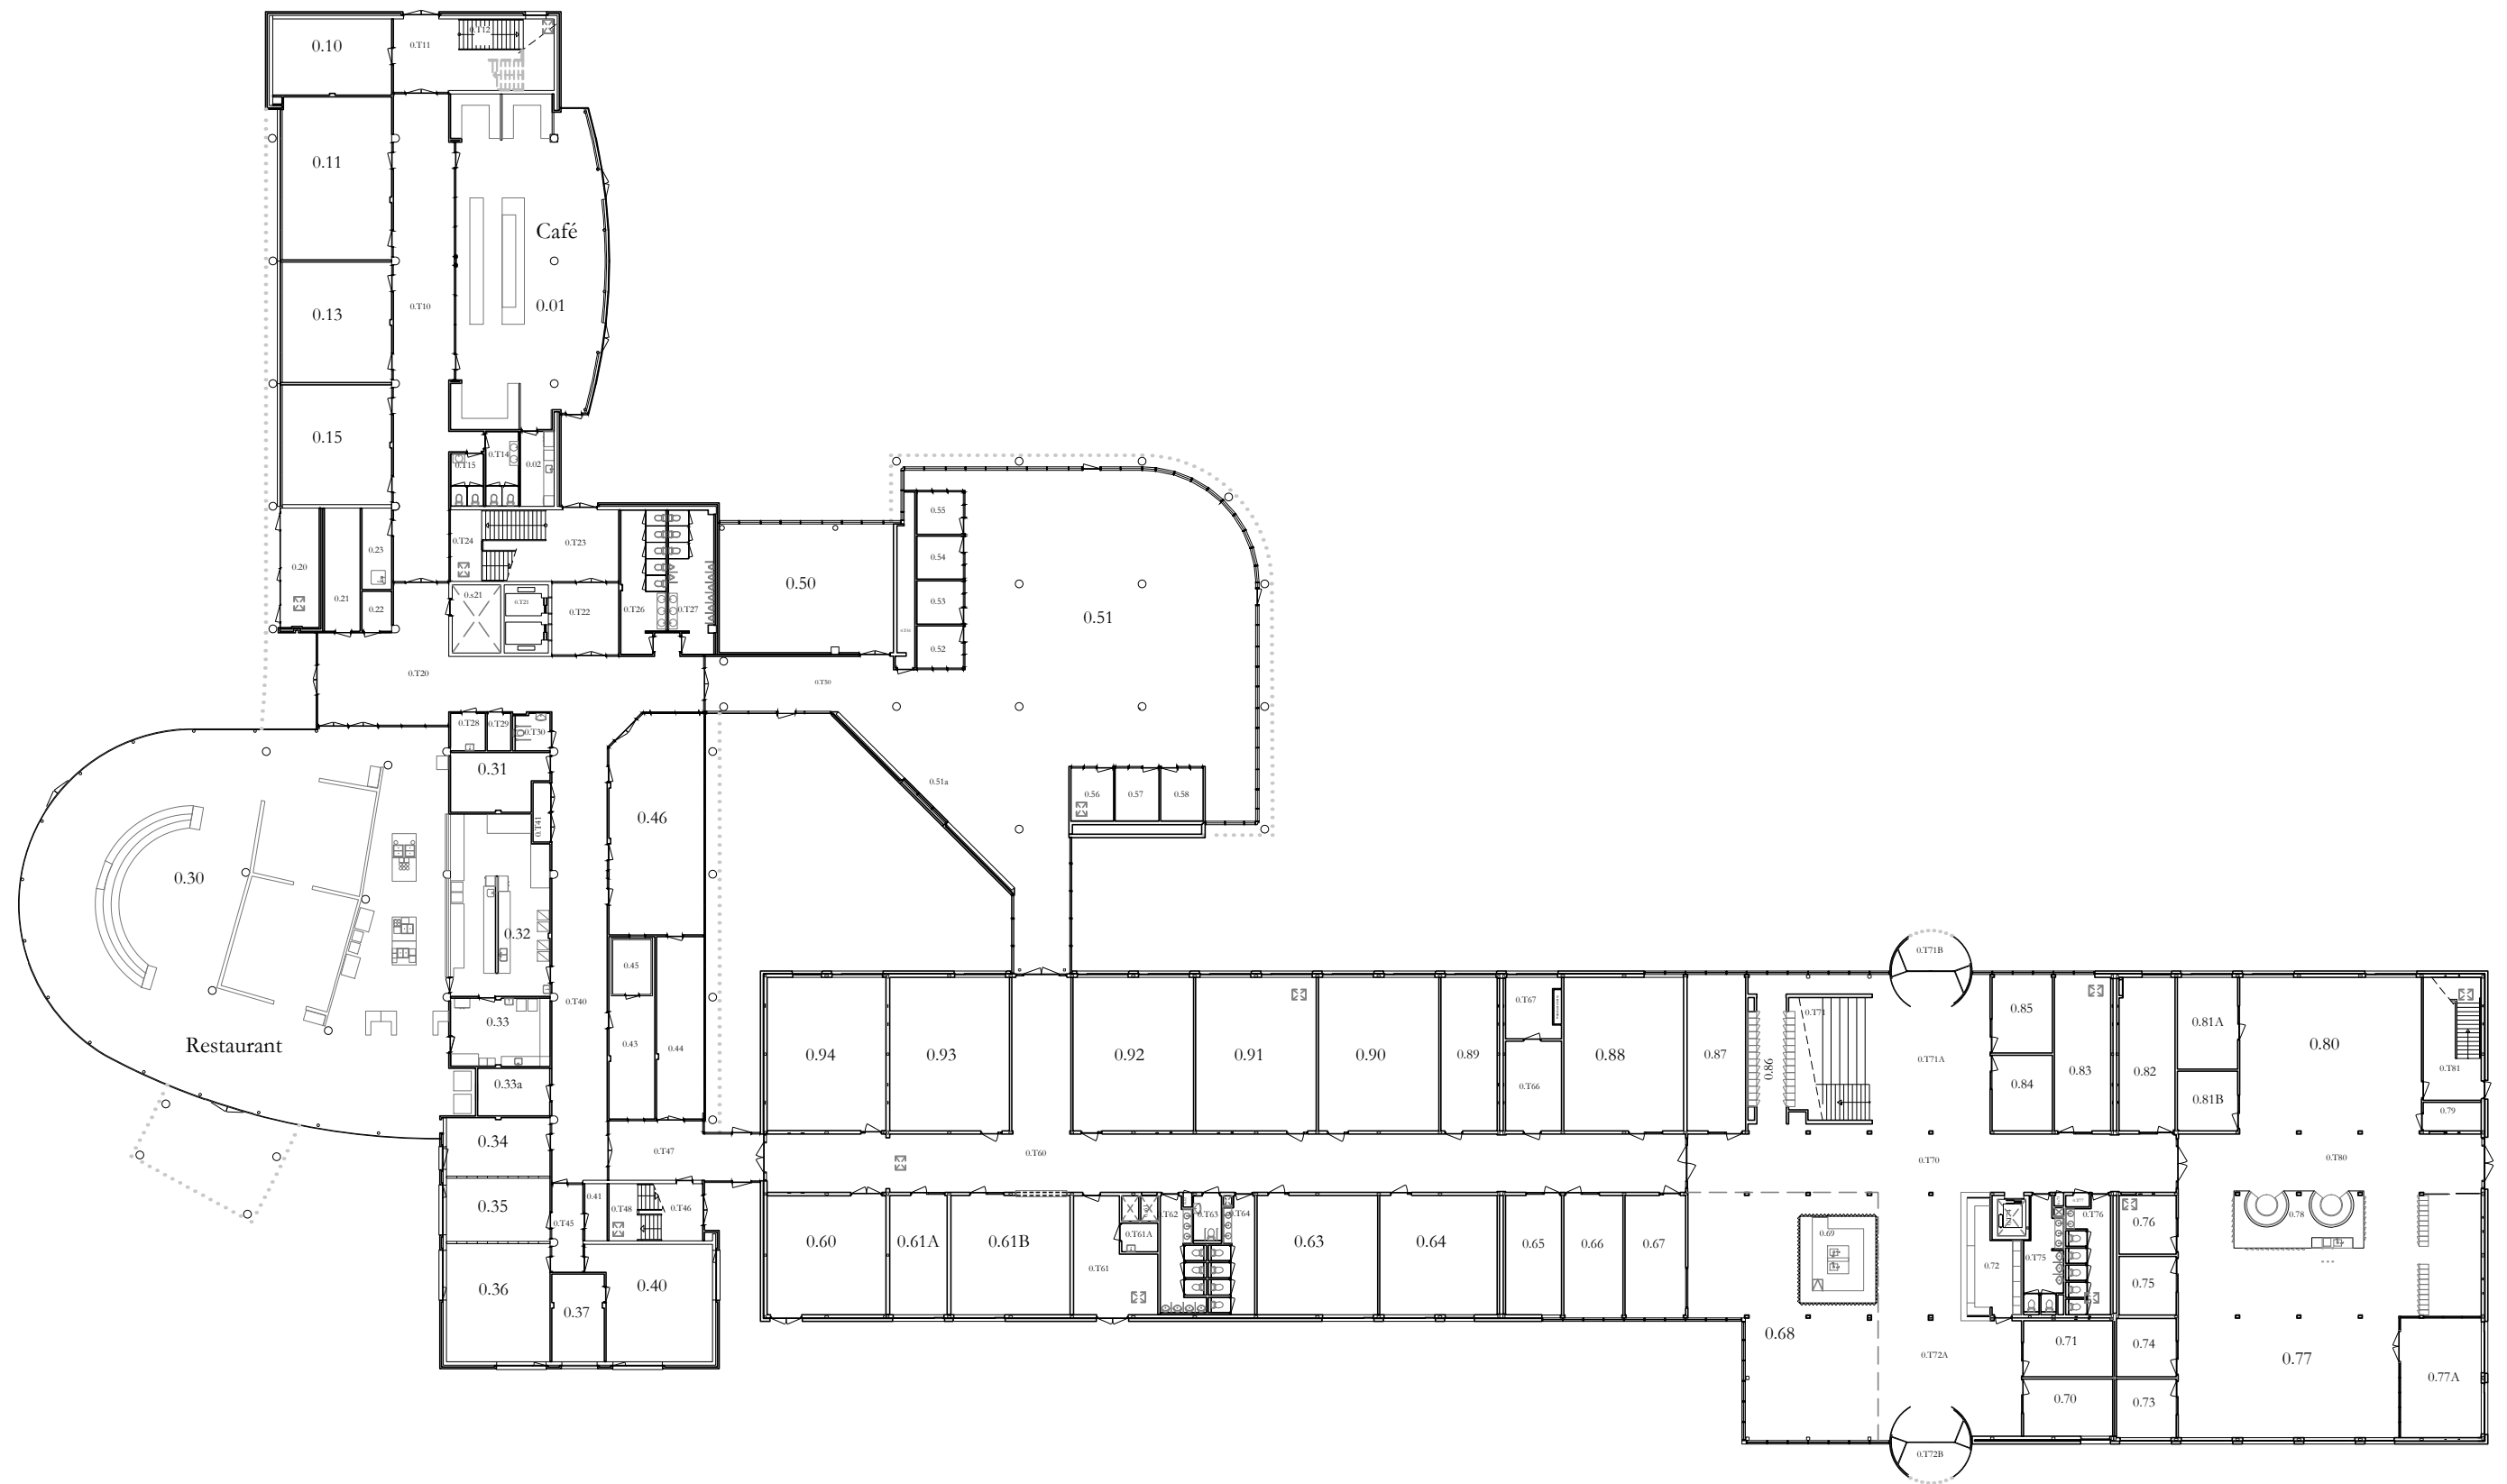


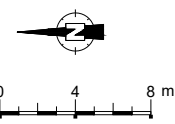

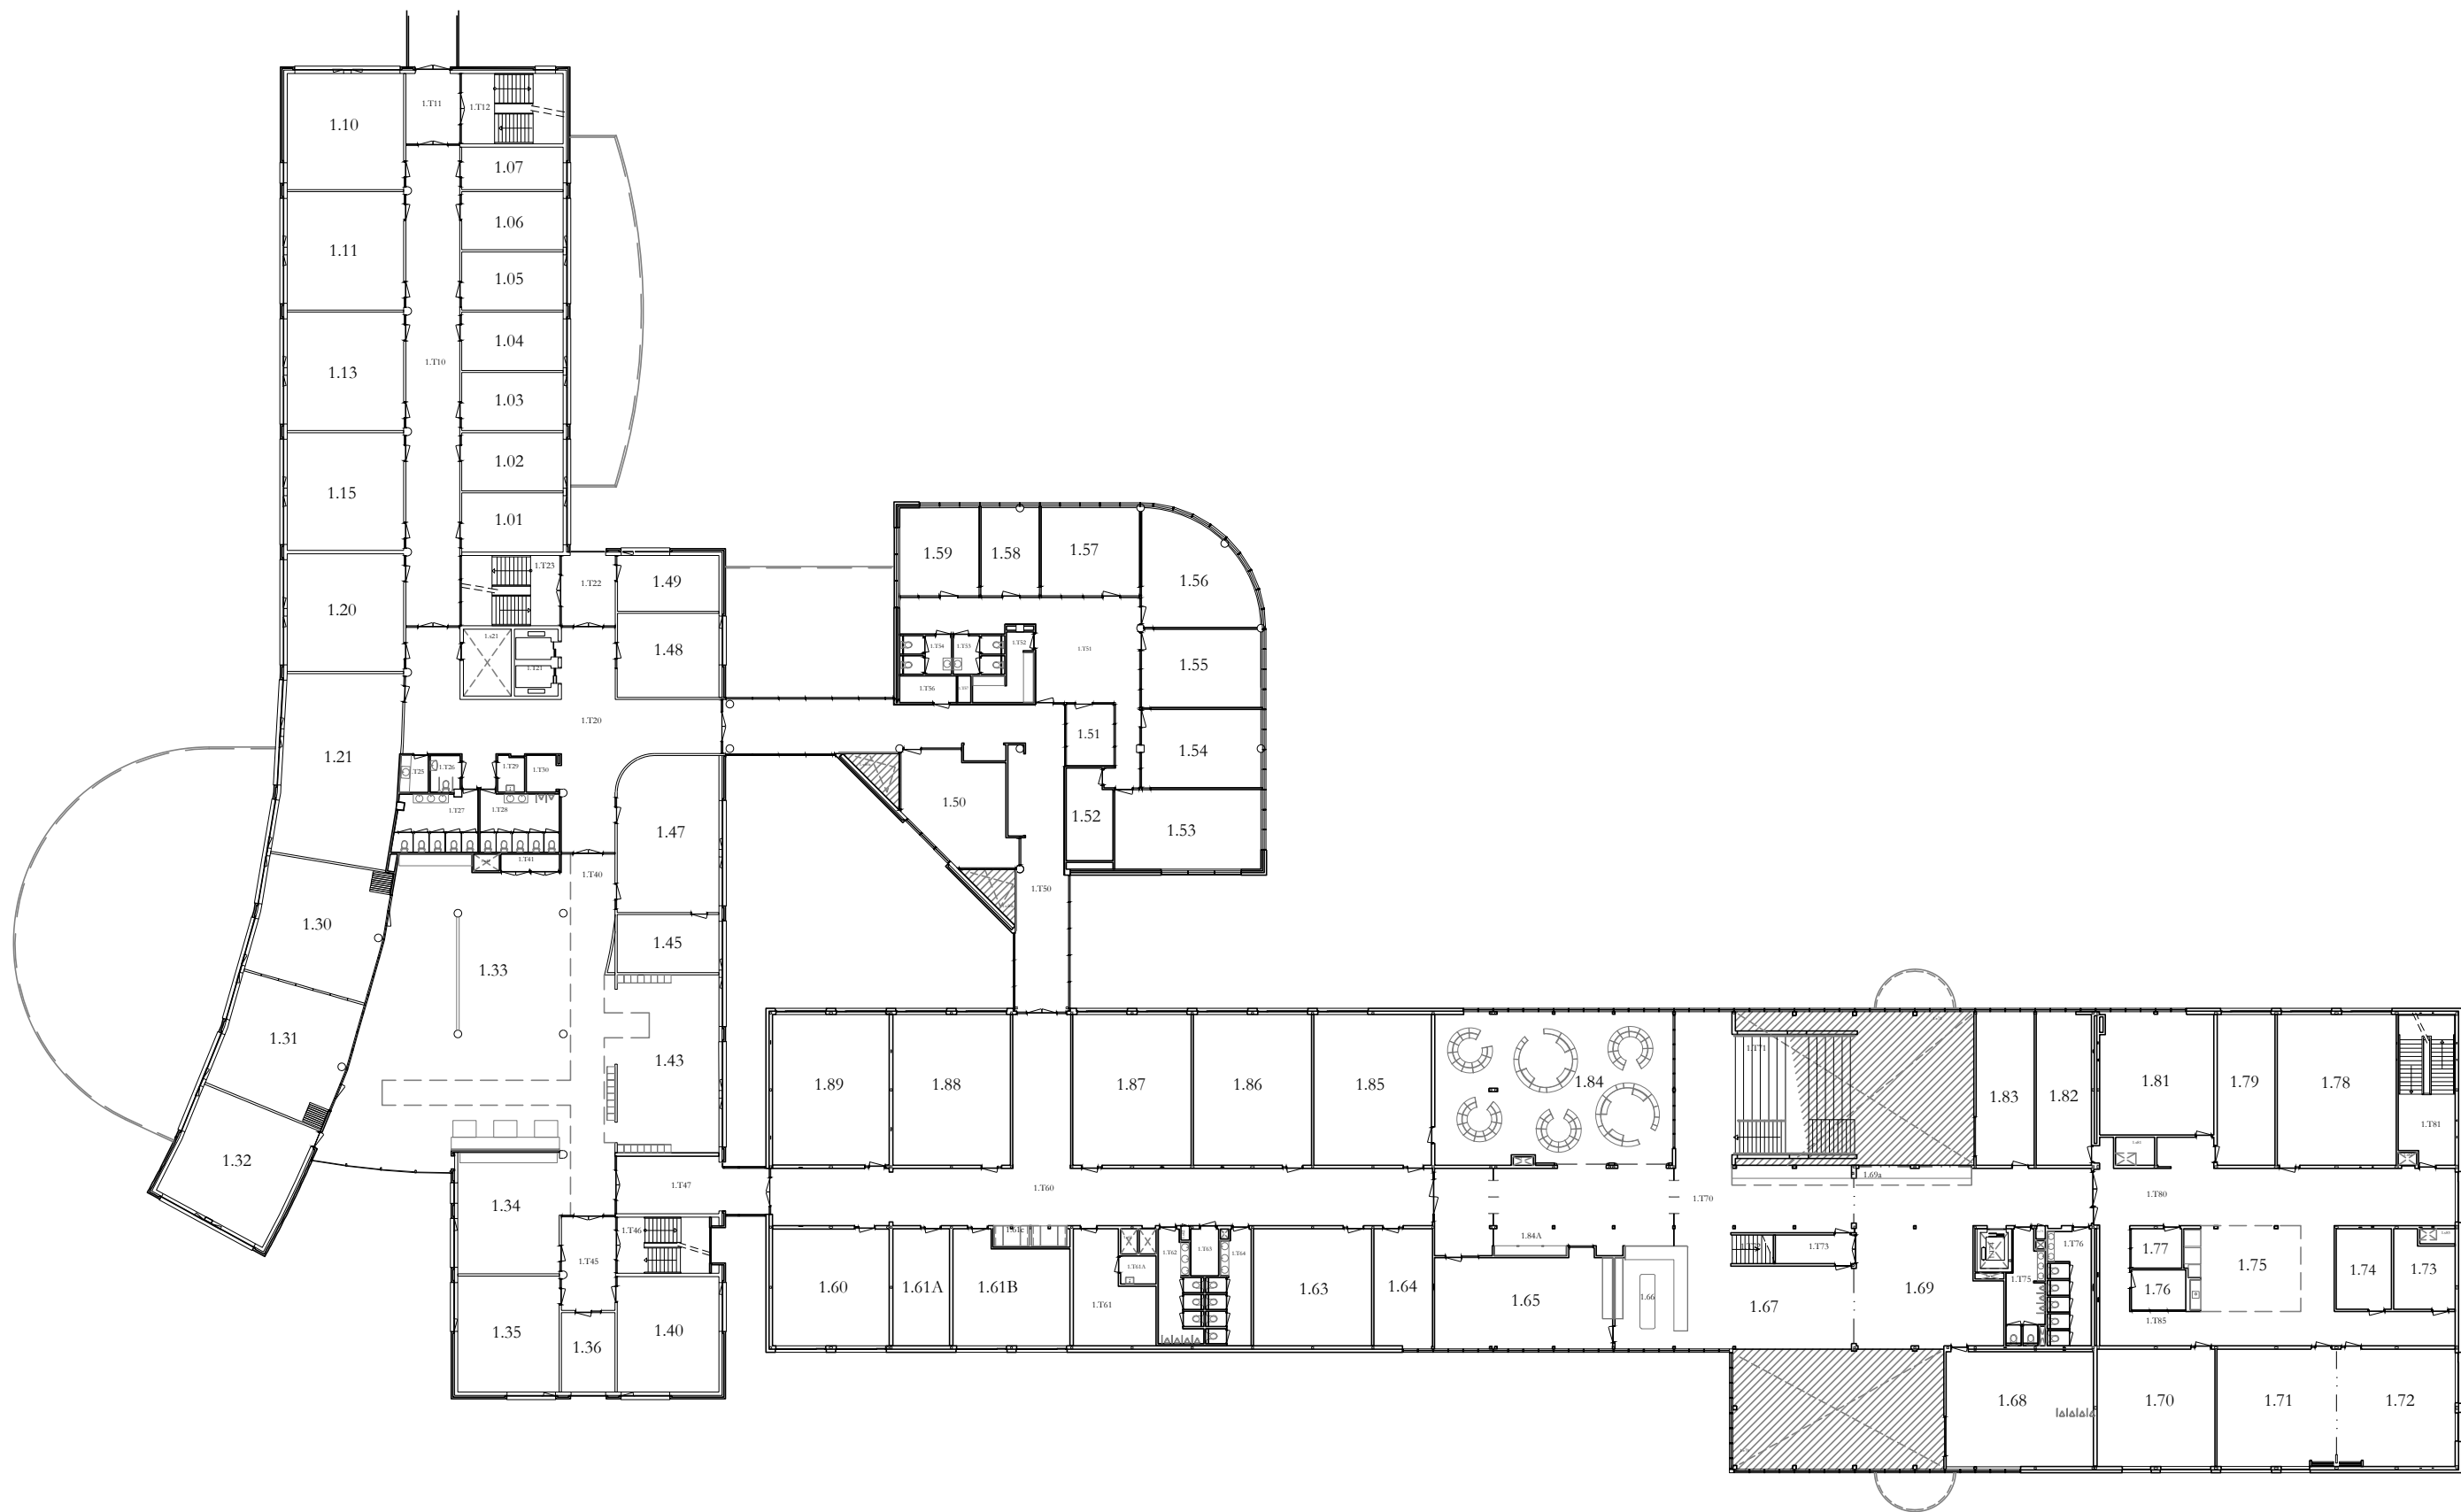


	1e Etage	Schaal: 1:400 A3
	Gebouw: R3 + R4	10-01-2020
Rachelsmolen 1, 5612MA Eindhoven		R4_01

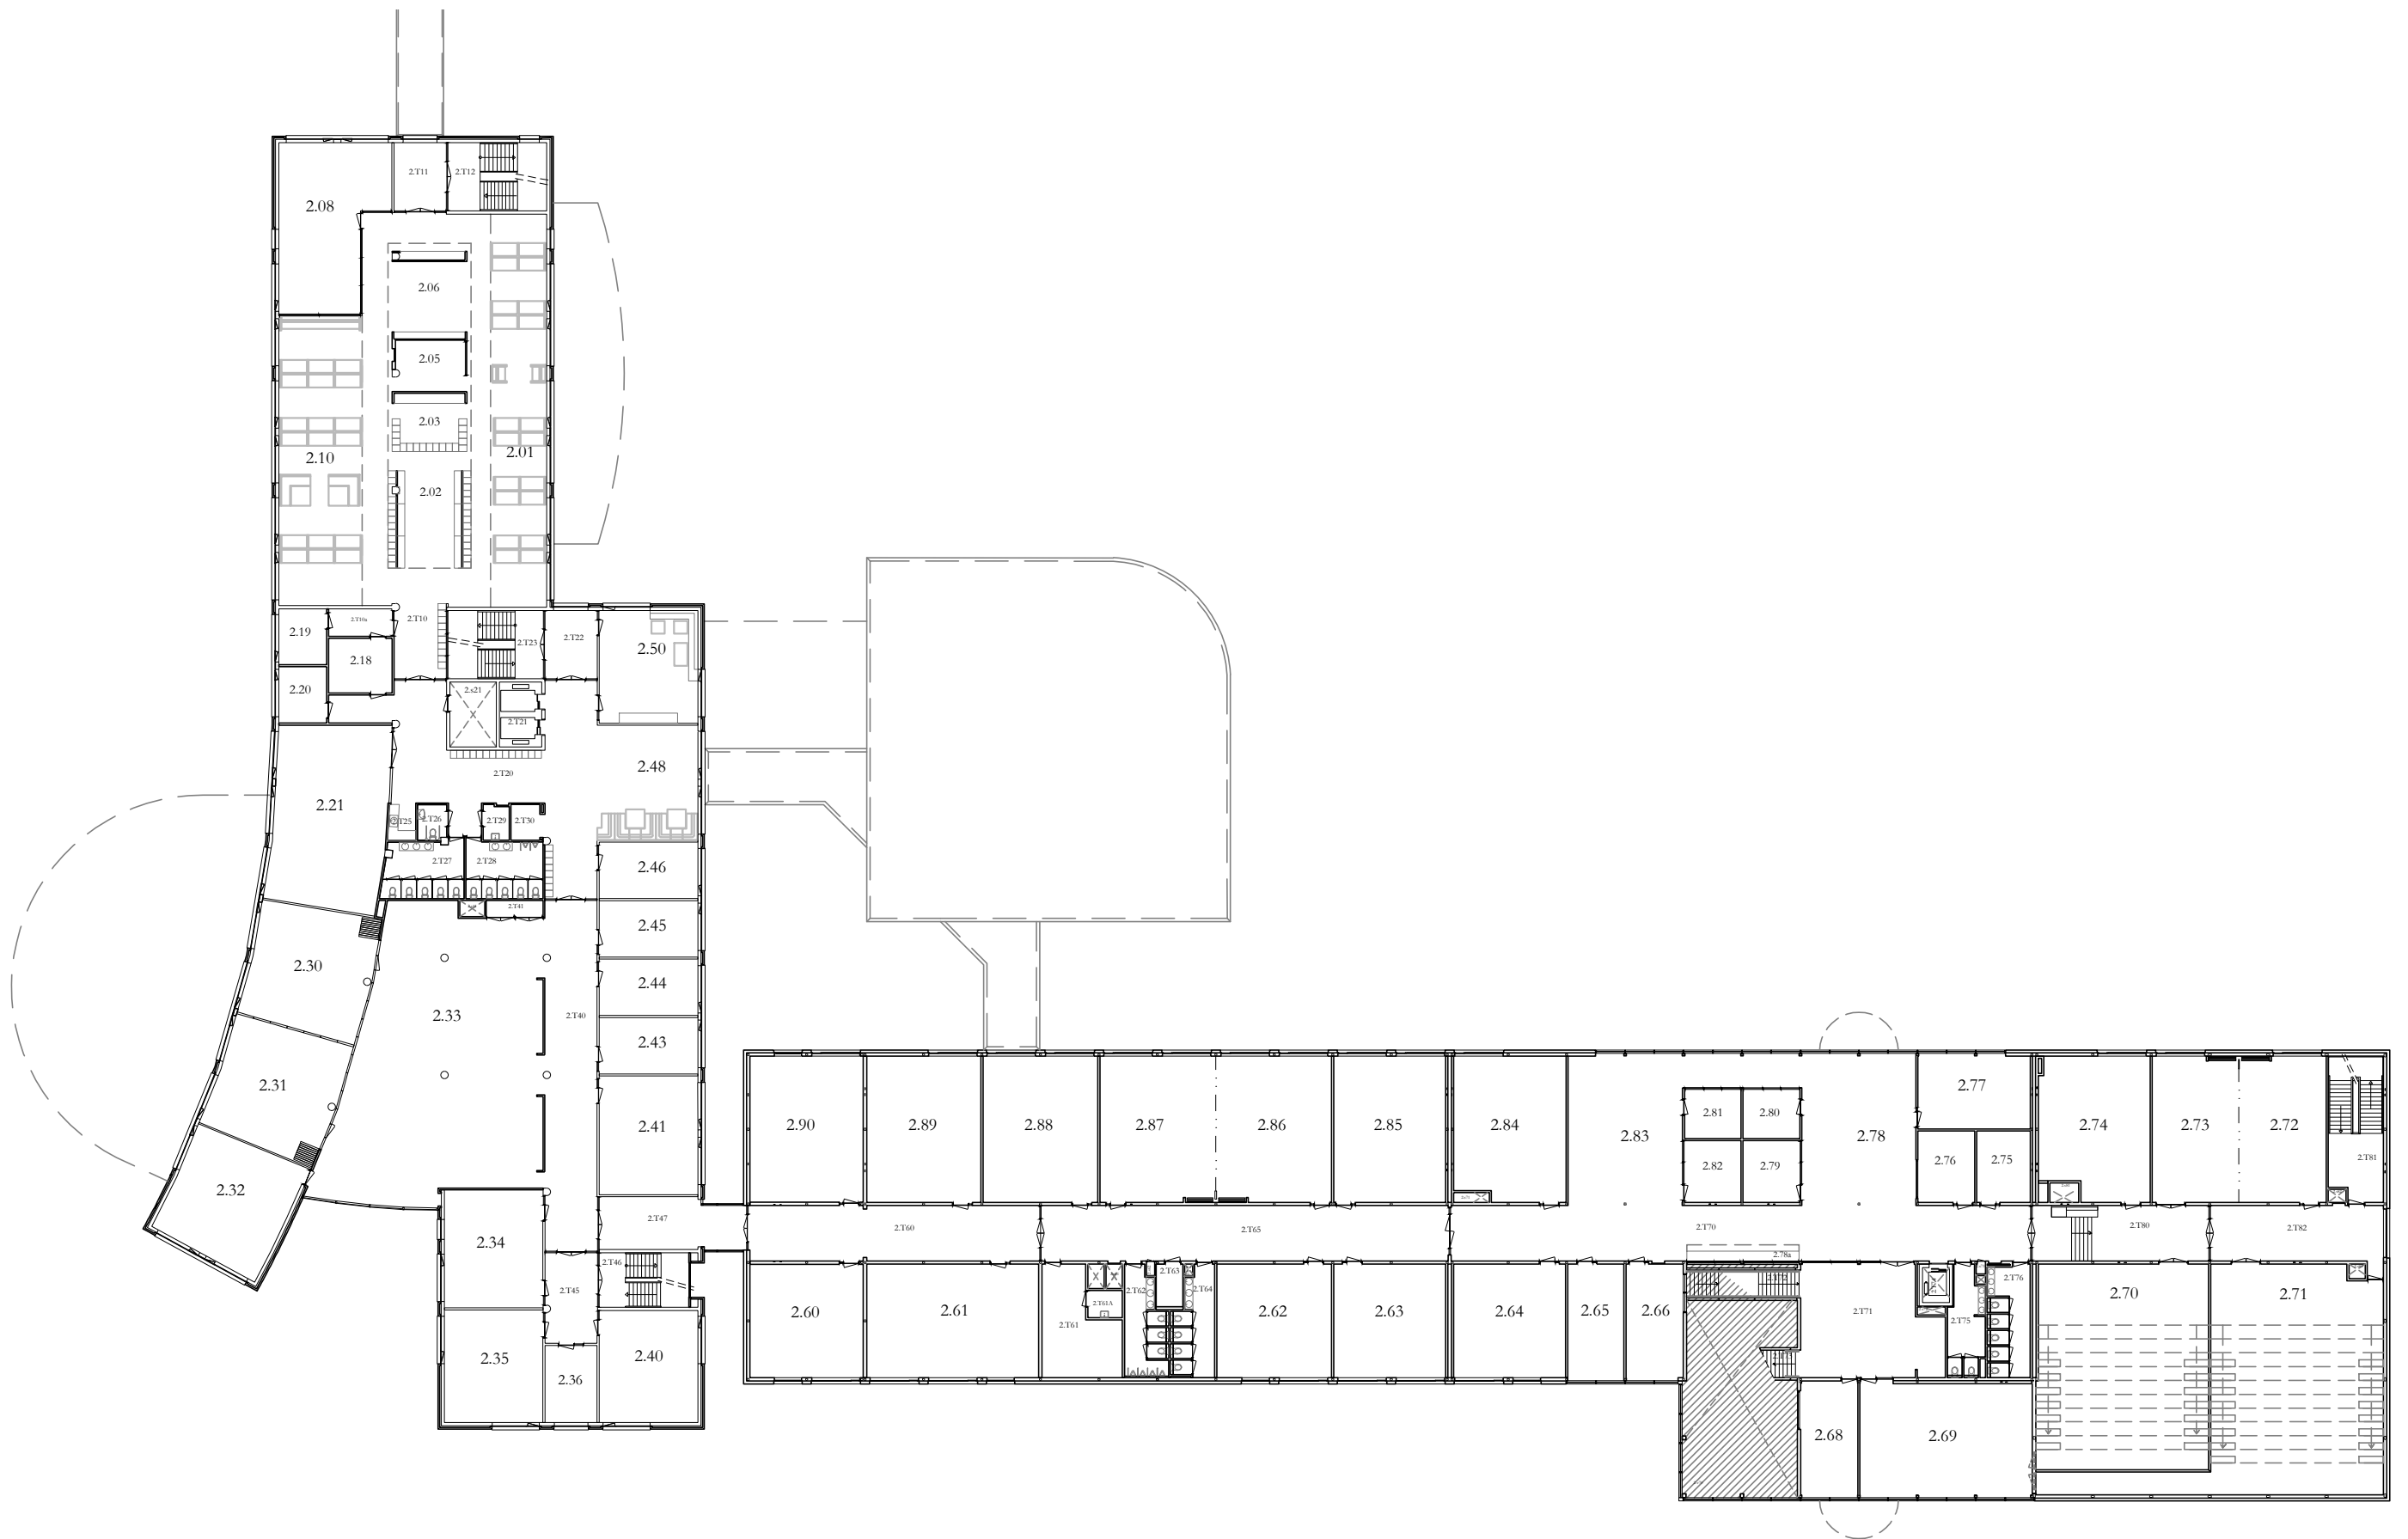

0 4 8 m

	2e Etage	Schaal: 1:400 A3
	Gebouw: R3 + R4	10-01-2020
Rachelsmolen 1, 5612MA Eindhoven		R4_02

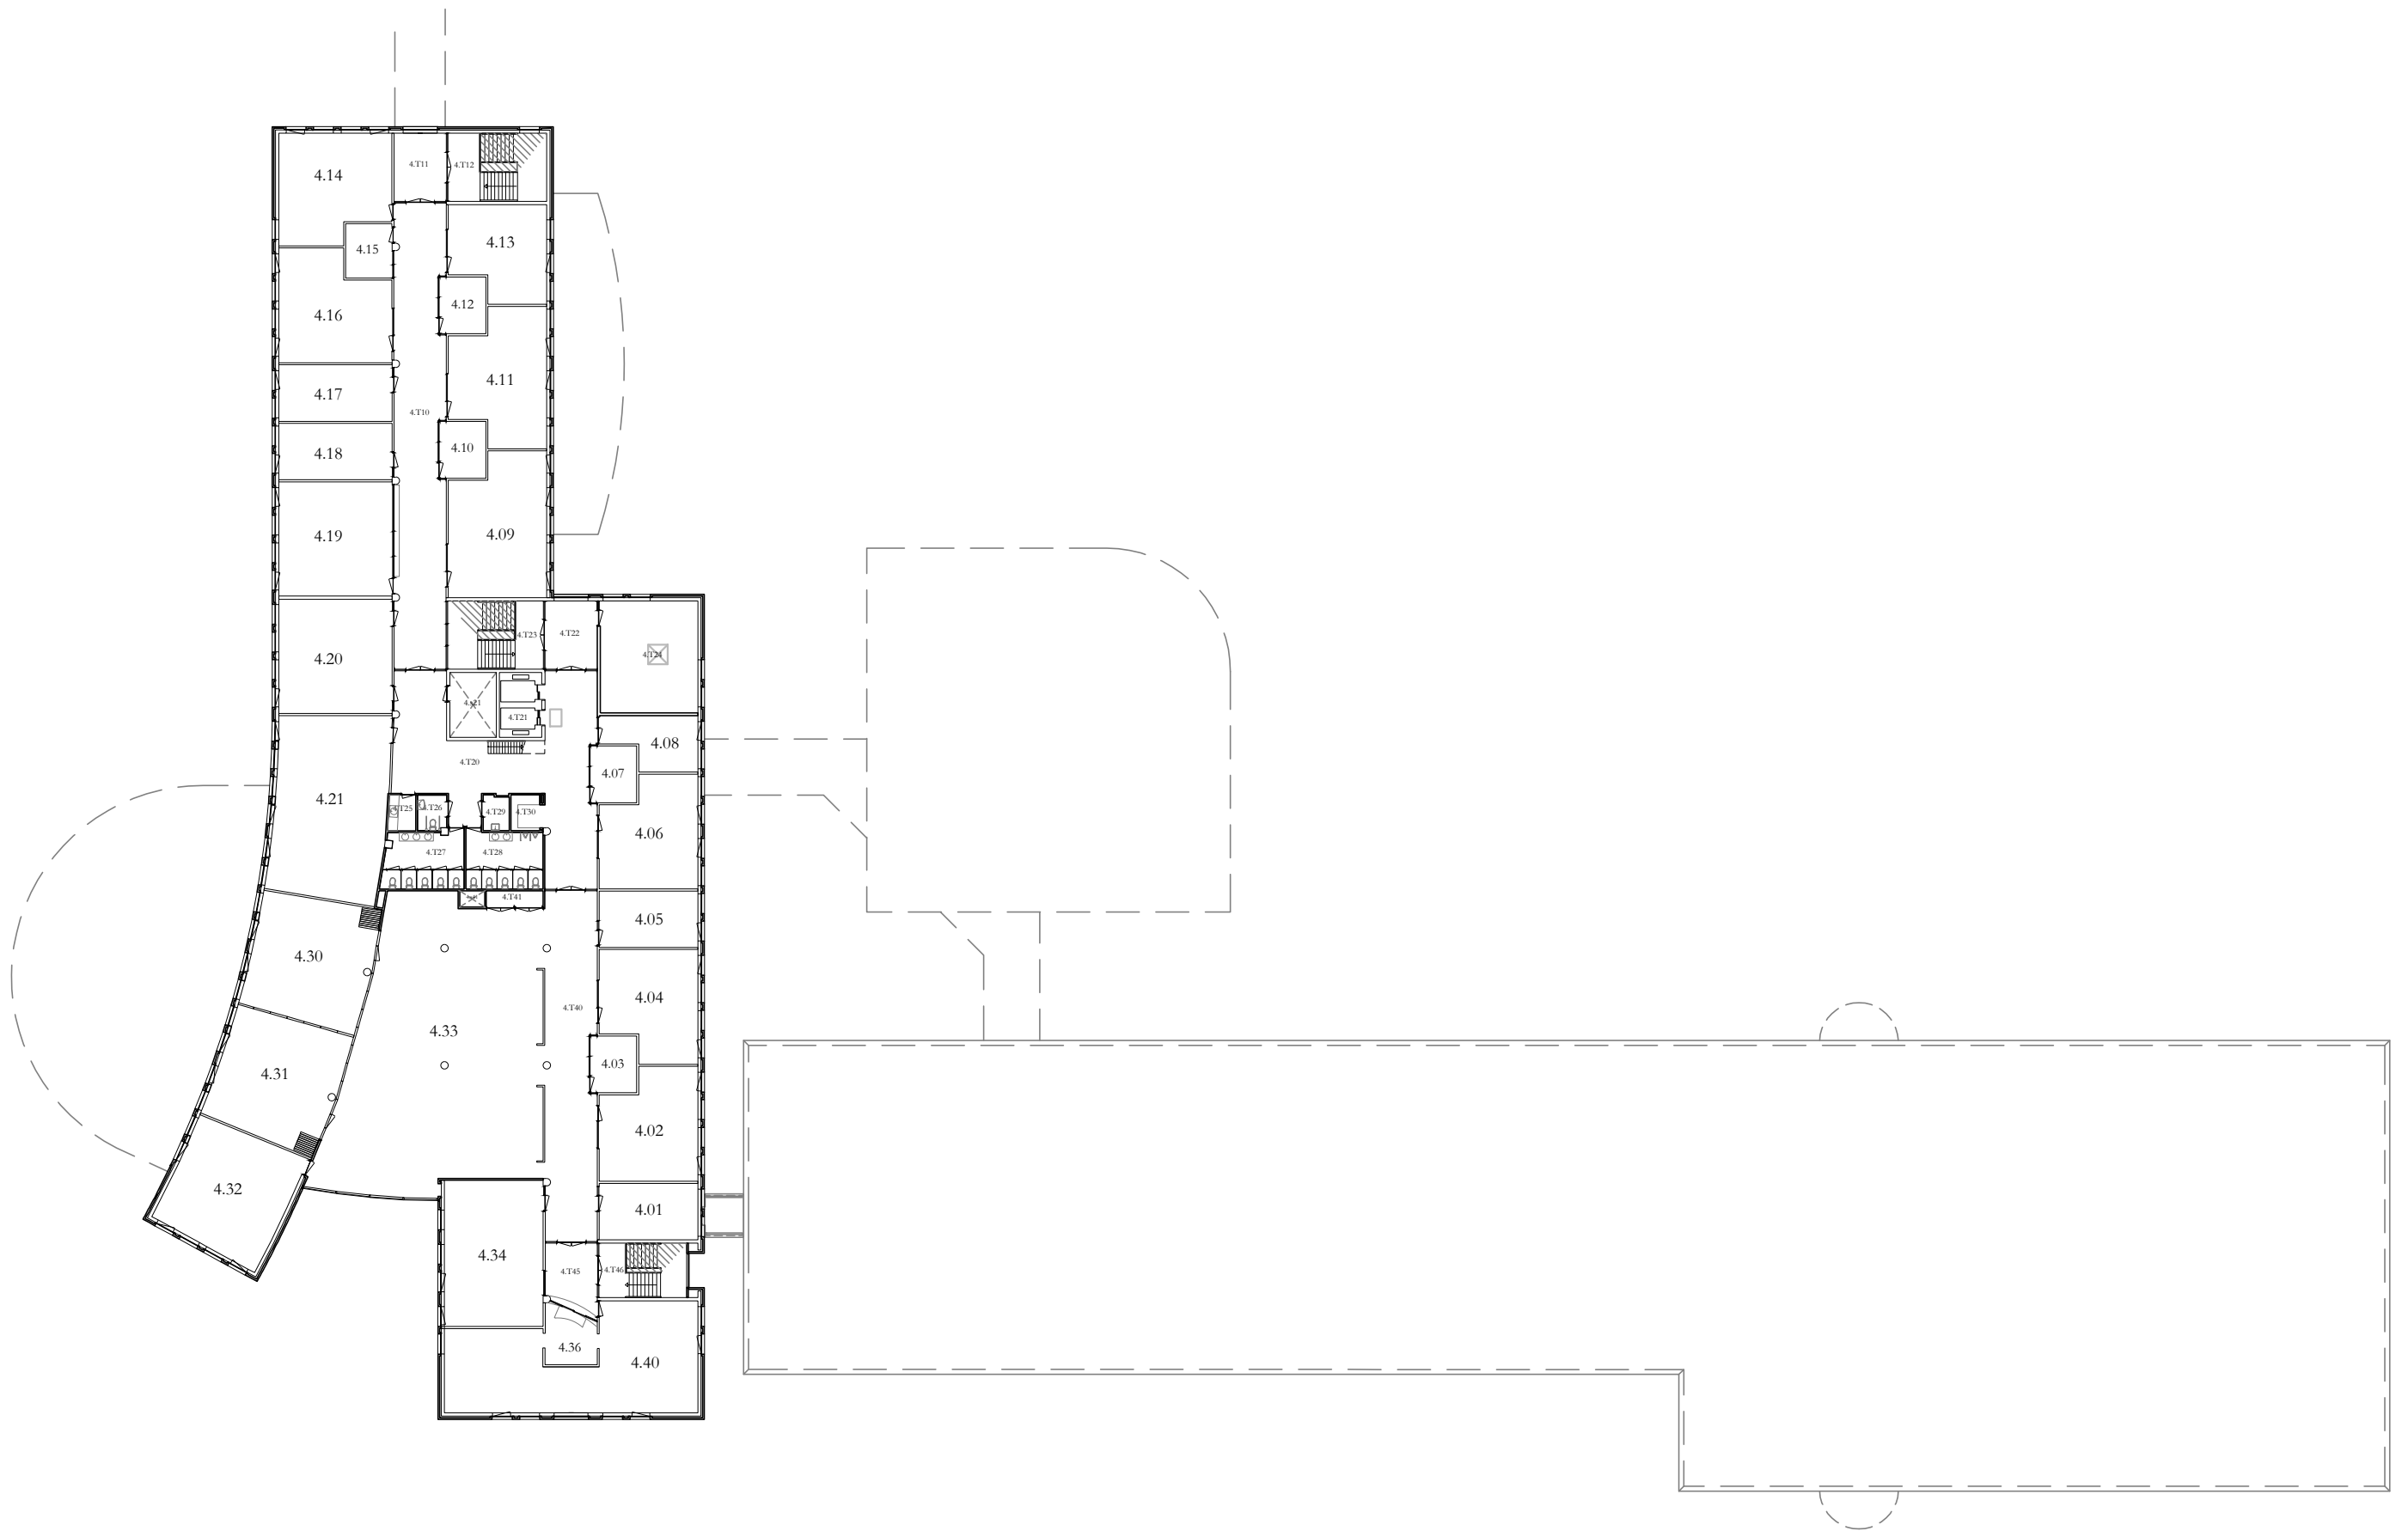

0 4 8 m



4e Etage

Gebouw: R3 + R4

Schaal: 1:400 A3

10-01-2020

Rachelsmolen 1, 5612MA Eindhoven

R4_04