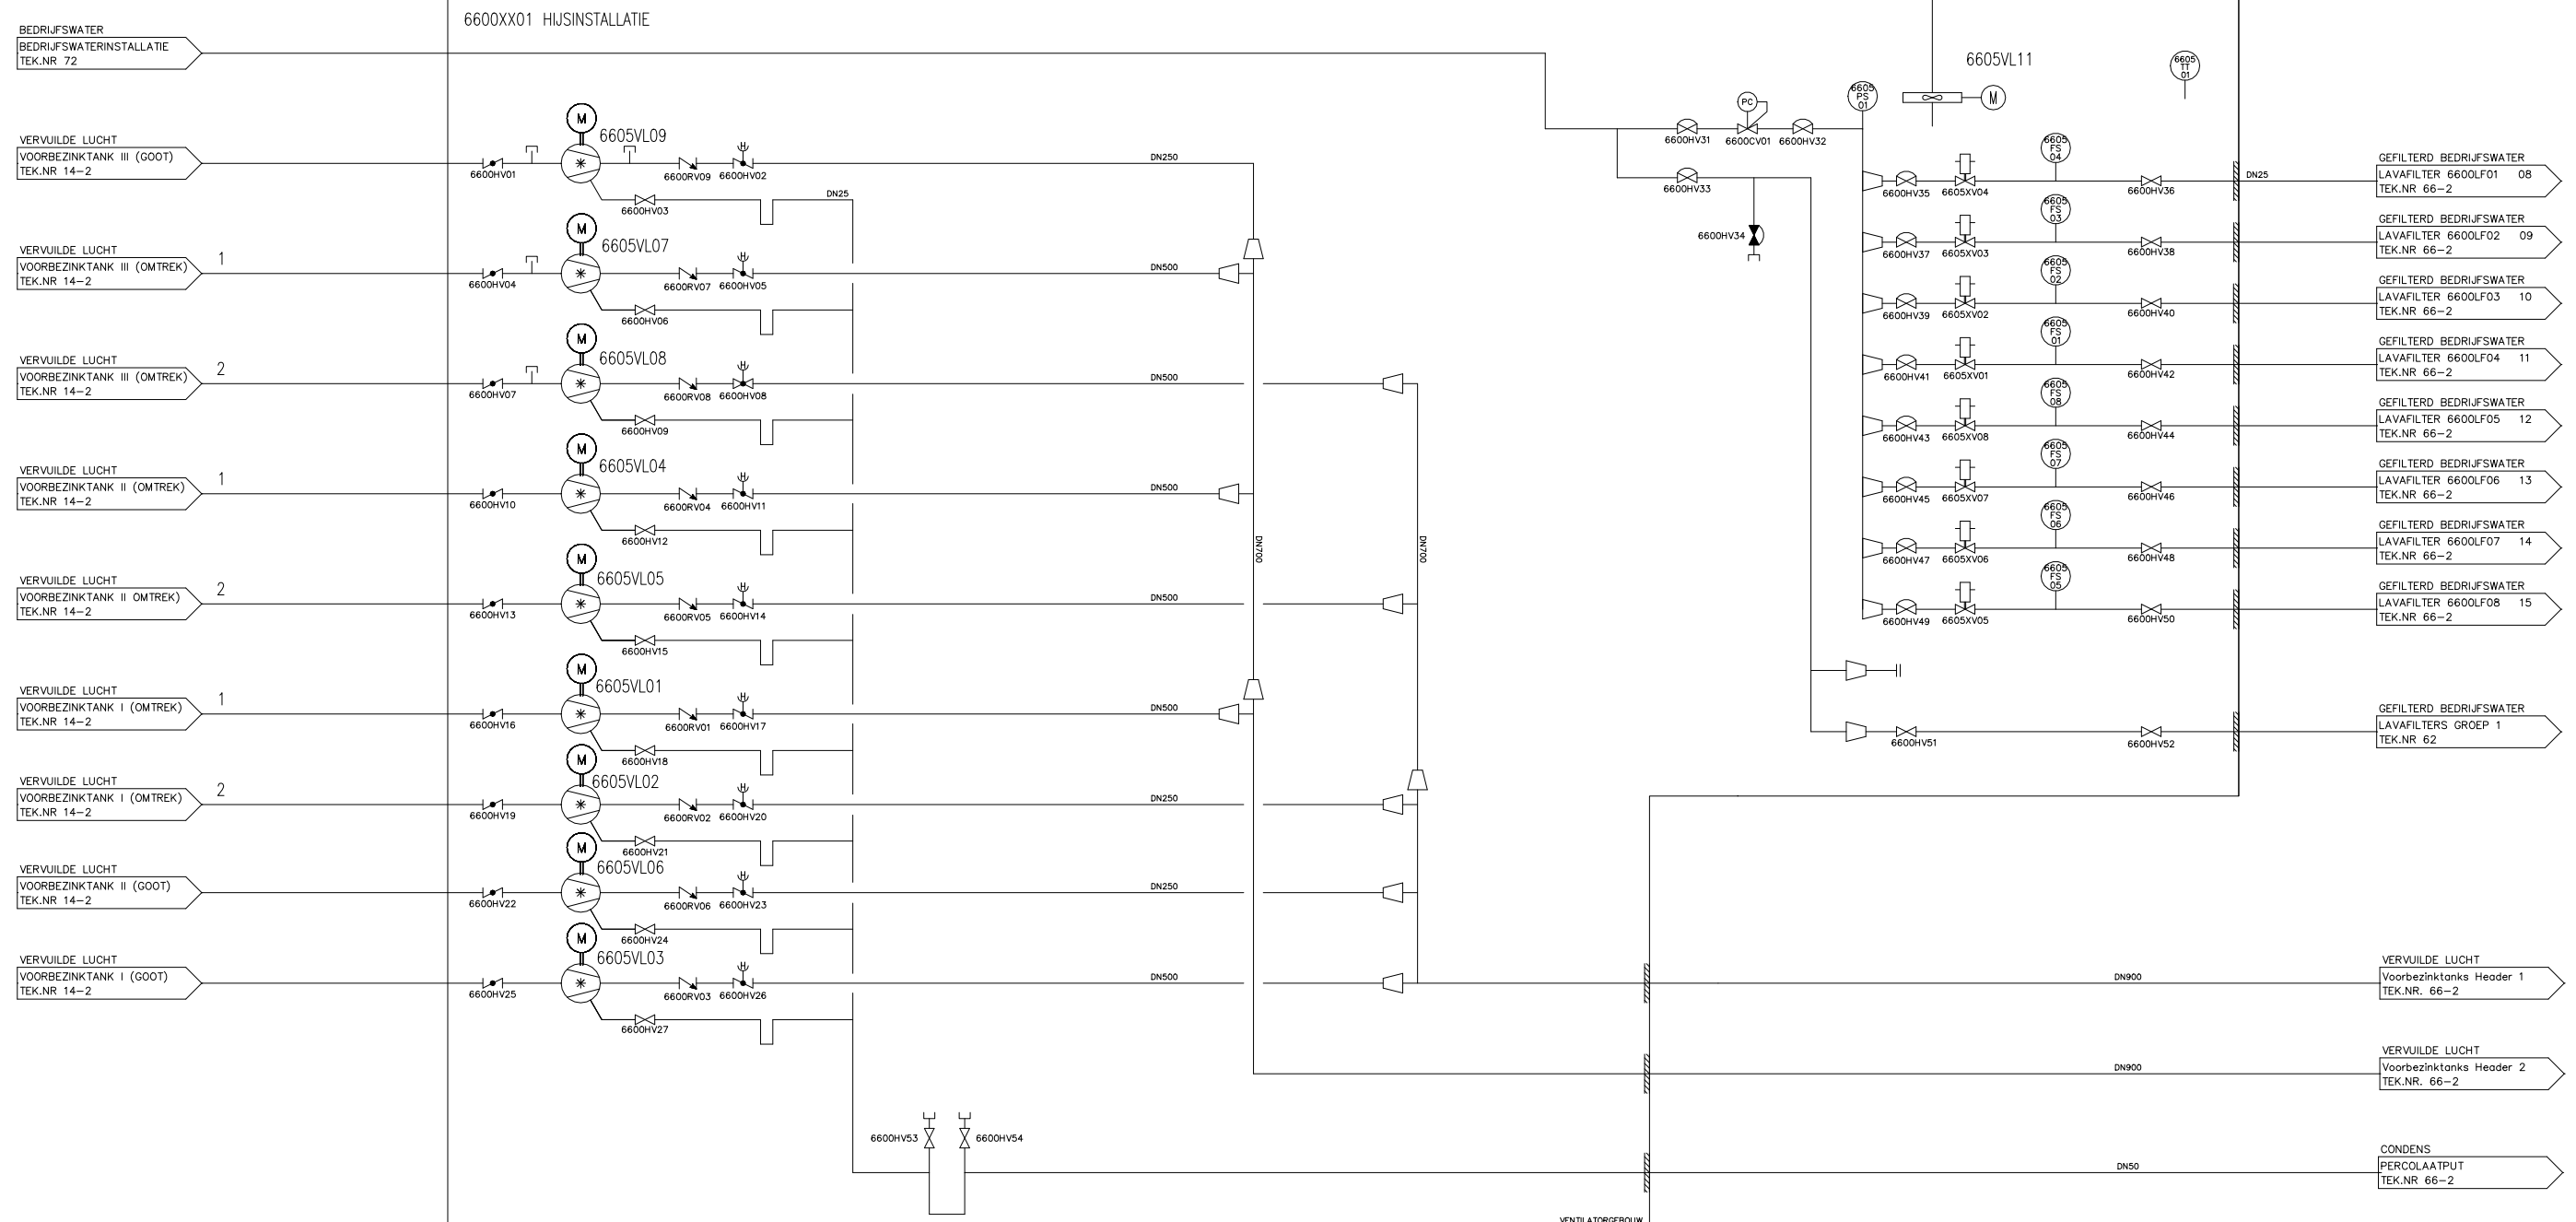


- | | | | | |
|------------------------|------------------------|------------------------|------------------------|------------------------|
| 6605VL09
Ventilator | 6605VL08
Ventilator | 6605VL05
Ventilator | 6605VL02
Ventilator | 6605VL03
Ventilator |
| 6605VL07
Ventilator | 6605VL04
Ventilator | 6605VL01
Ventilator | 6605VL06
Ventilator | 6605VL10
Ventilator |

Tauw Postbus 133 7400 AB Deventer Telefoon (0572) 44 11 11 Fax (0572) 44 11 12		Status	REVISIE	Projectnummer 4464240
				Tekeningnummer 6600-1
HOOGTEMATEN IN METERS T.O.V. N.A.P. LENGTEMATEN IN MILLIMETERS				
Schaal: 1 : 1				
Getek. KPA	07-02-22	Tops handafsluiters aangepast		
Gec. ADV				
Gez.:				
Project RWZI Eindhoven				
Onderdeel P&ID (ONTWERP/DO) Luchtbehandeling voorbezinktanks en zandvangers (ventilatoren)				
Waterschap De Dommel		Afdeling Bouwzaken Boescheweg 56 Postbus 10.001, 5280 DA Boxtel	Formaat A0	Tekeningnummer 70401.13.6600-1