




Wand 1.01

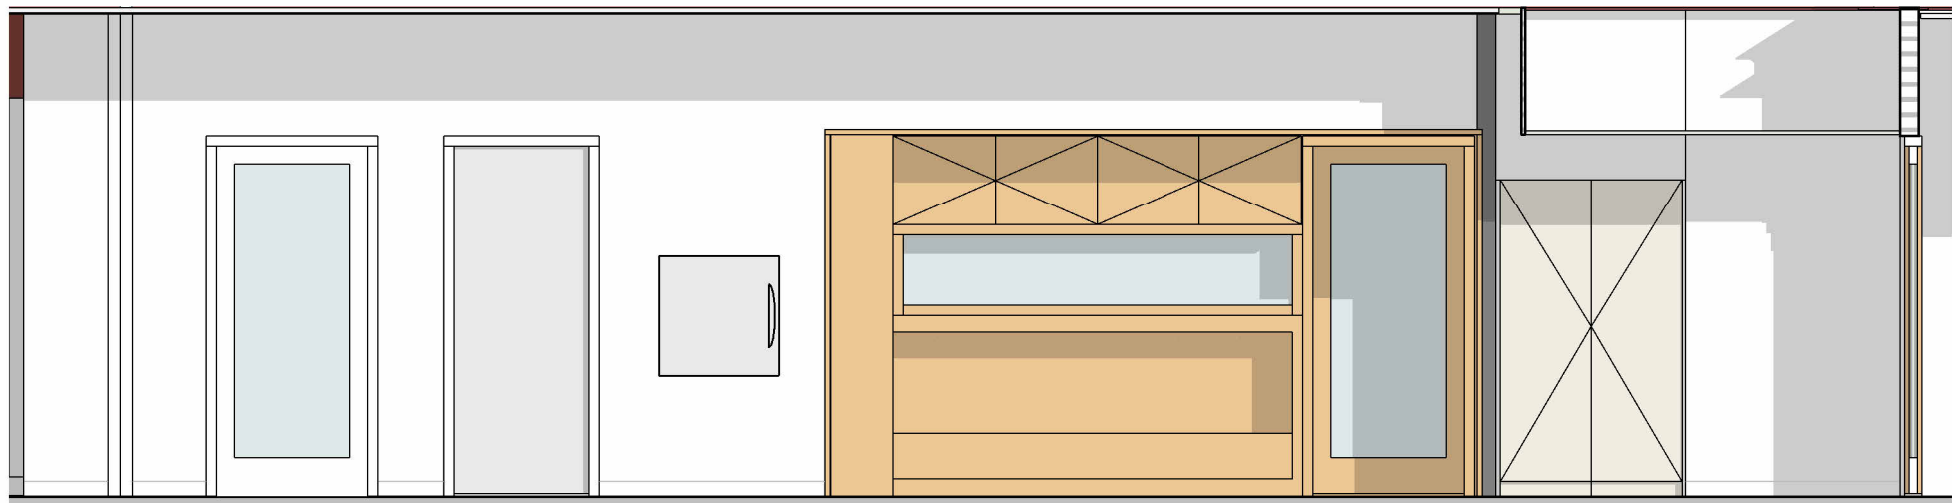


Wand 1.02

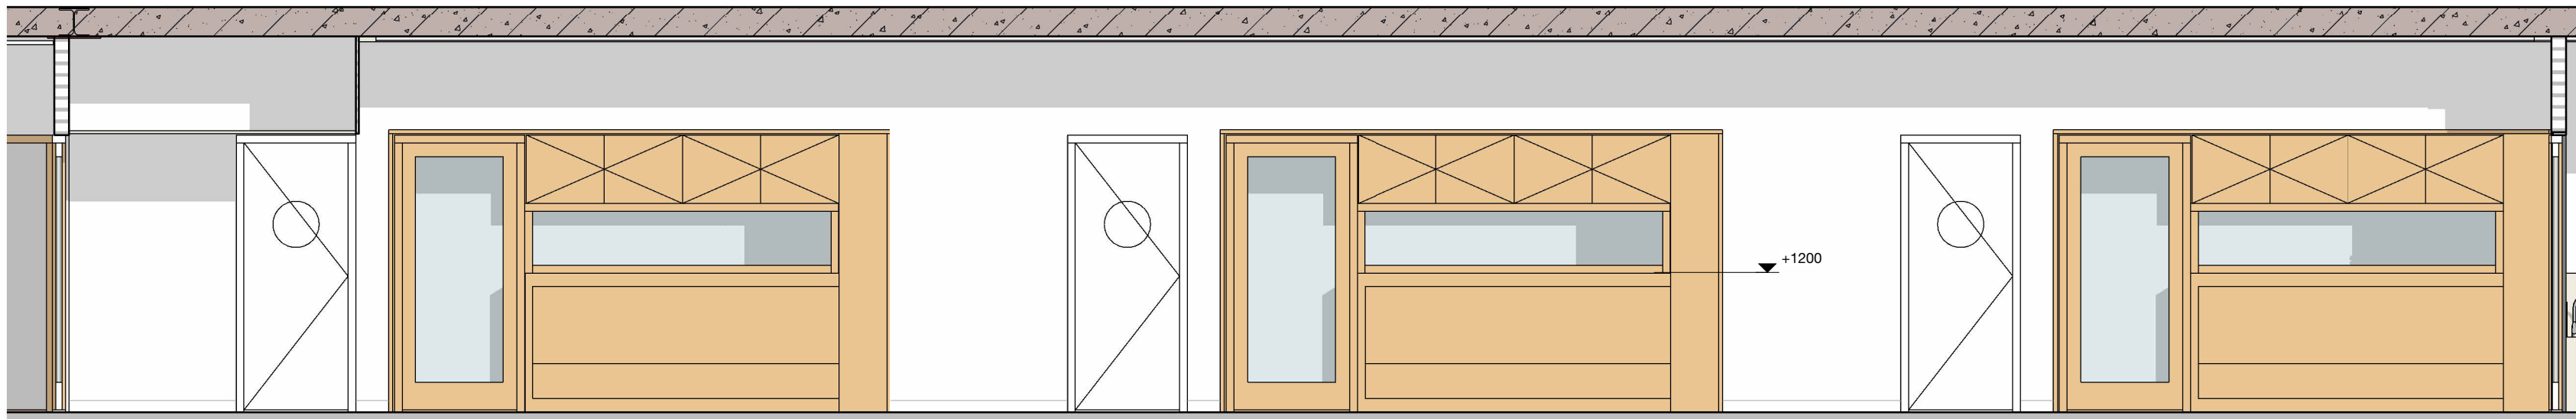


Wand 1.03

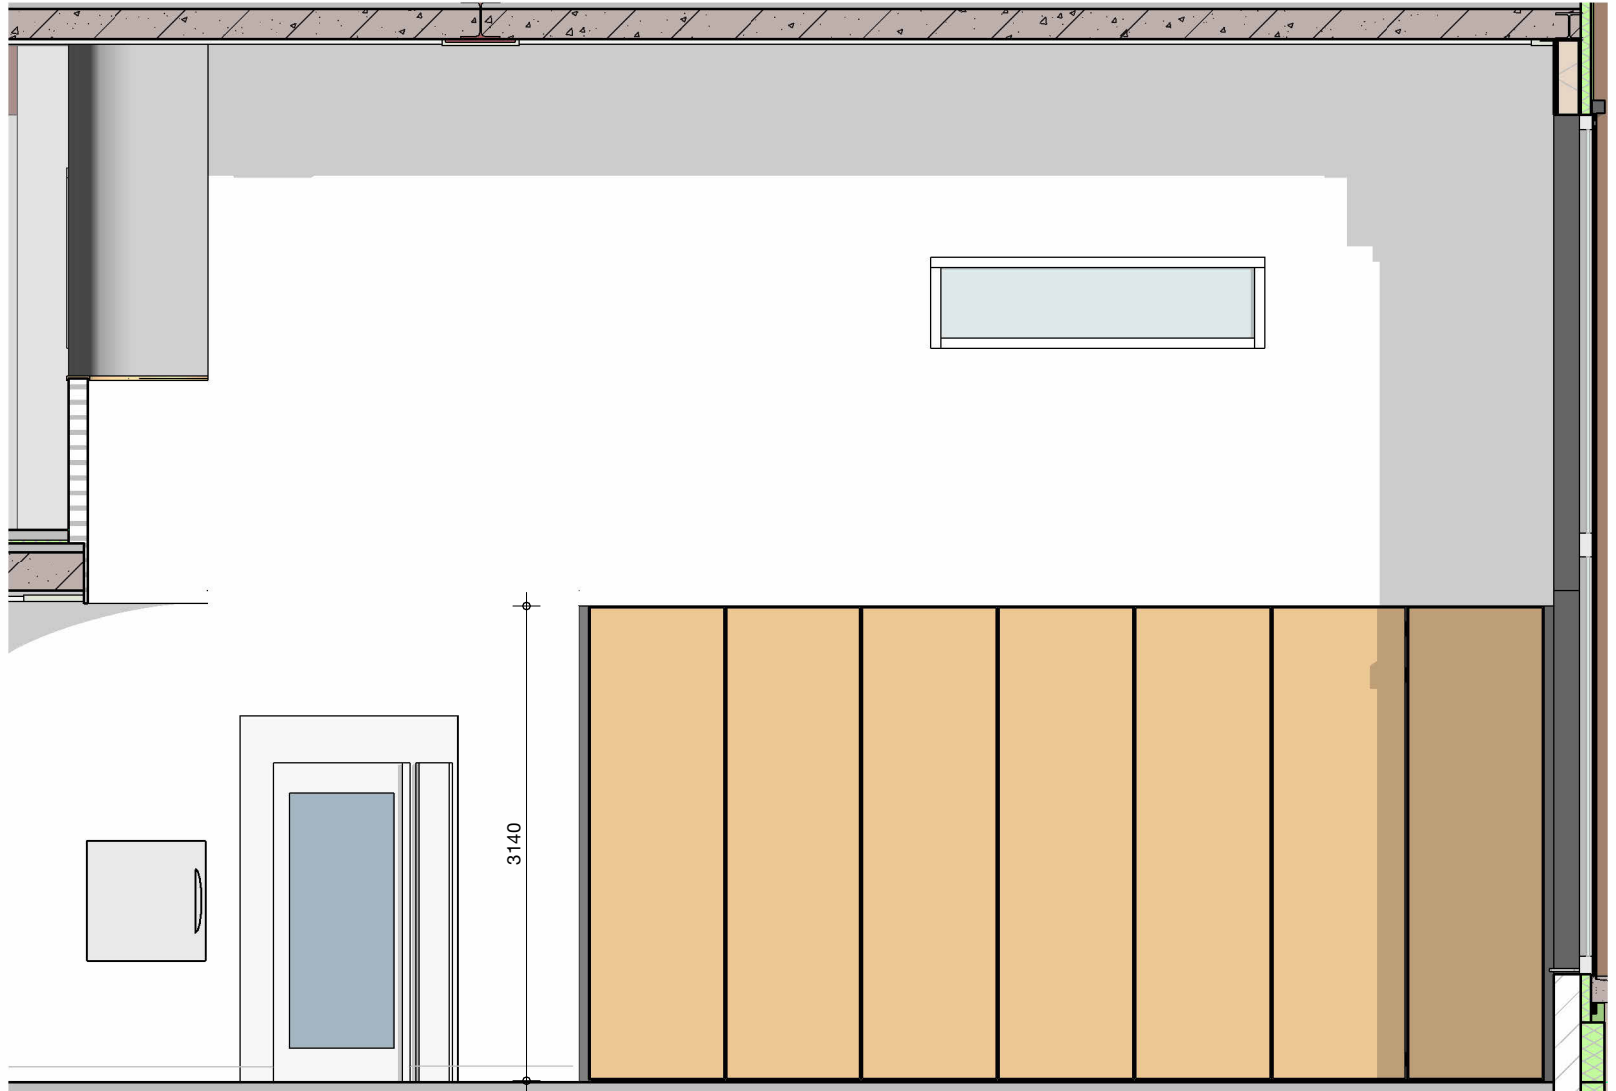


Wand 1.04

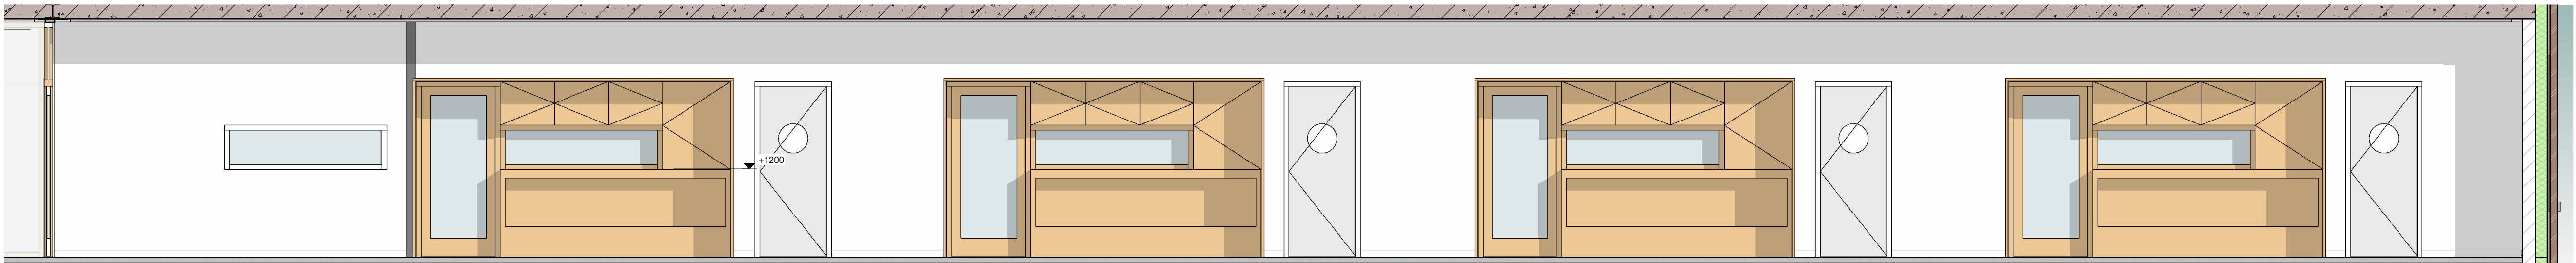

Wand 1.05

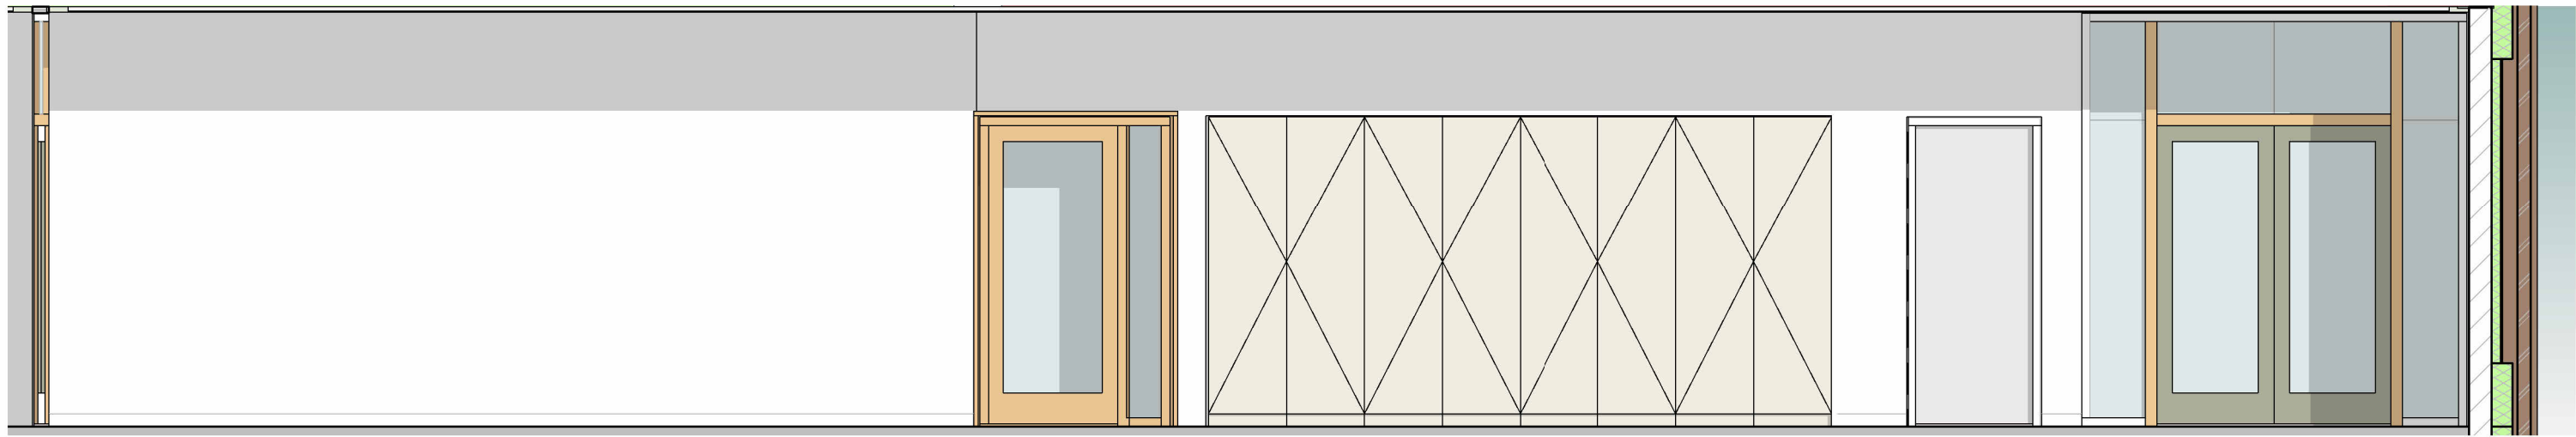

Wand 1.06

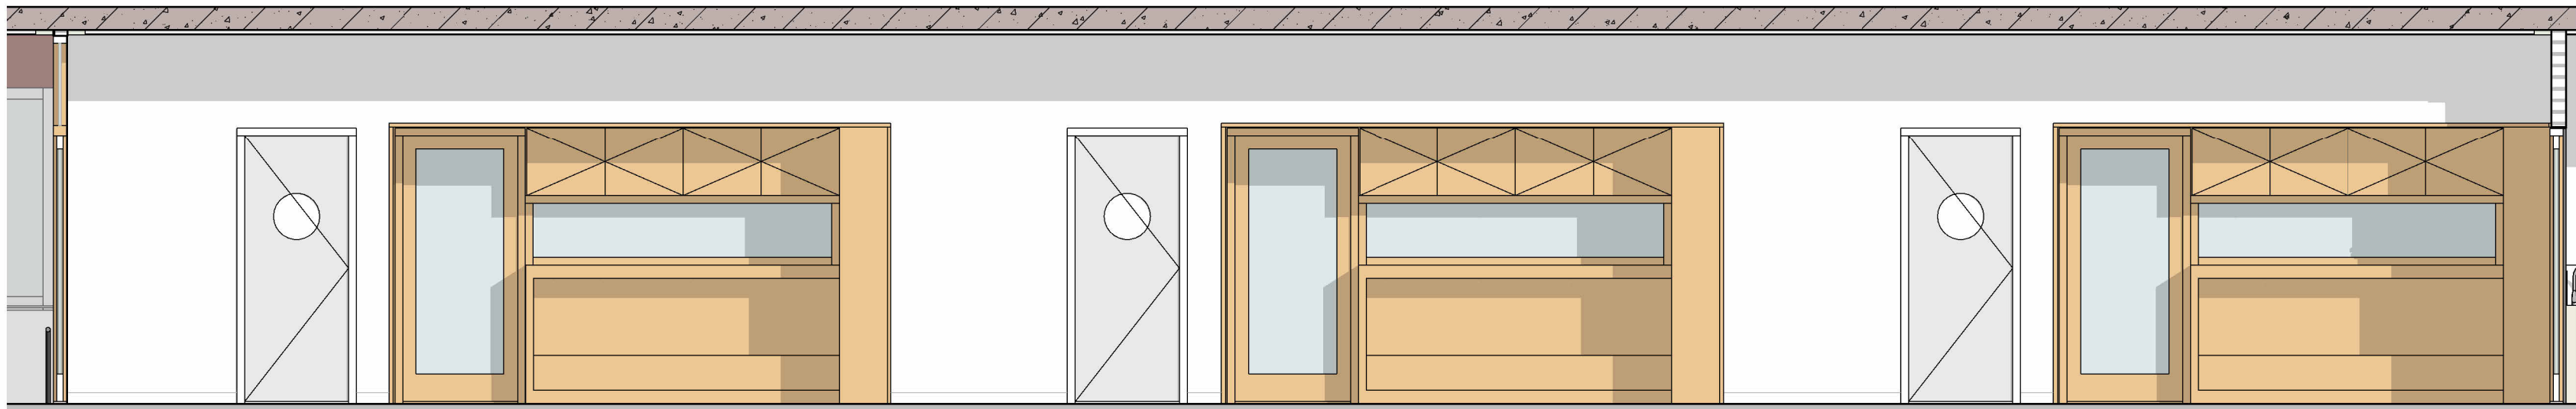

Wand 1.07

