


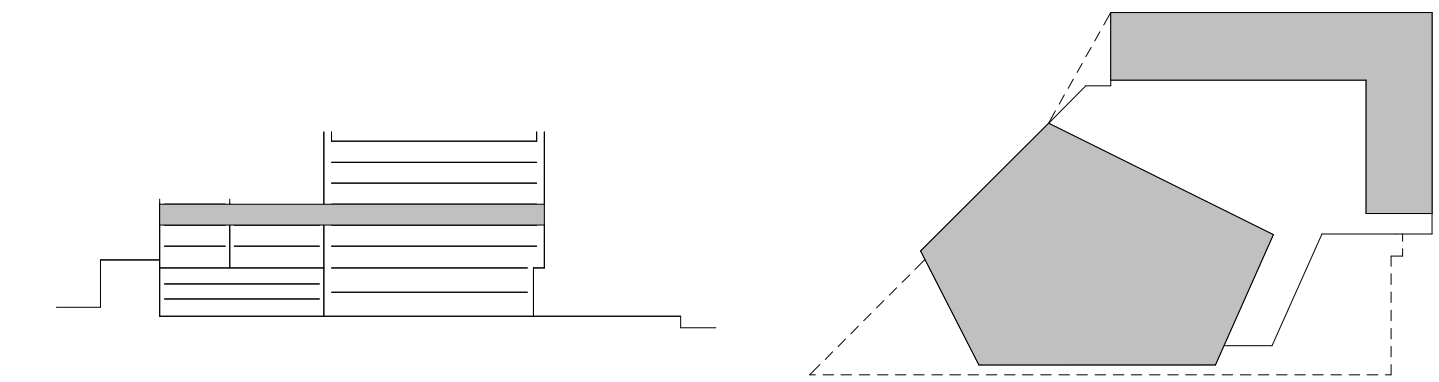

DORDTHUIS - Dordrecht

Client:	Gemeente Dordrecht / Spuiboulevard 300/3311 GR Dordrecht	Tel: +31 78 639 89 89
Architect:	Schmidt Hammer Lassen Architects / Paltus 2 Ngalade 17A / DK 2000 Copenhagen S	+45 96 20 19 00
Lead & MEP engineer:	Valter Stomoi / Versaard 42-50 Rijkswijk	+31 70 307 22 22
Structural engineer:	Peters Bouwtechniek / Cuijkweg 98-110 AJ Amsterdam	+31 20 305 09 09
Building physics engineer:	oGfR Casarekstraat 5 / 2511 VB Den Haag	+31 88 346 75 05

