
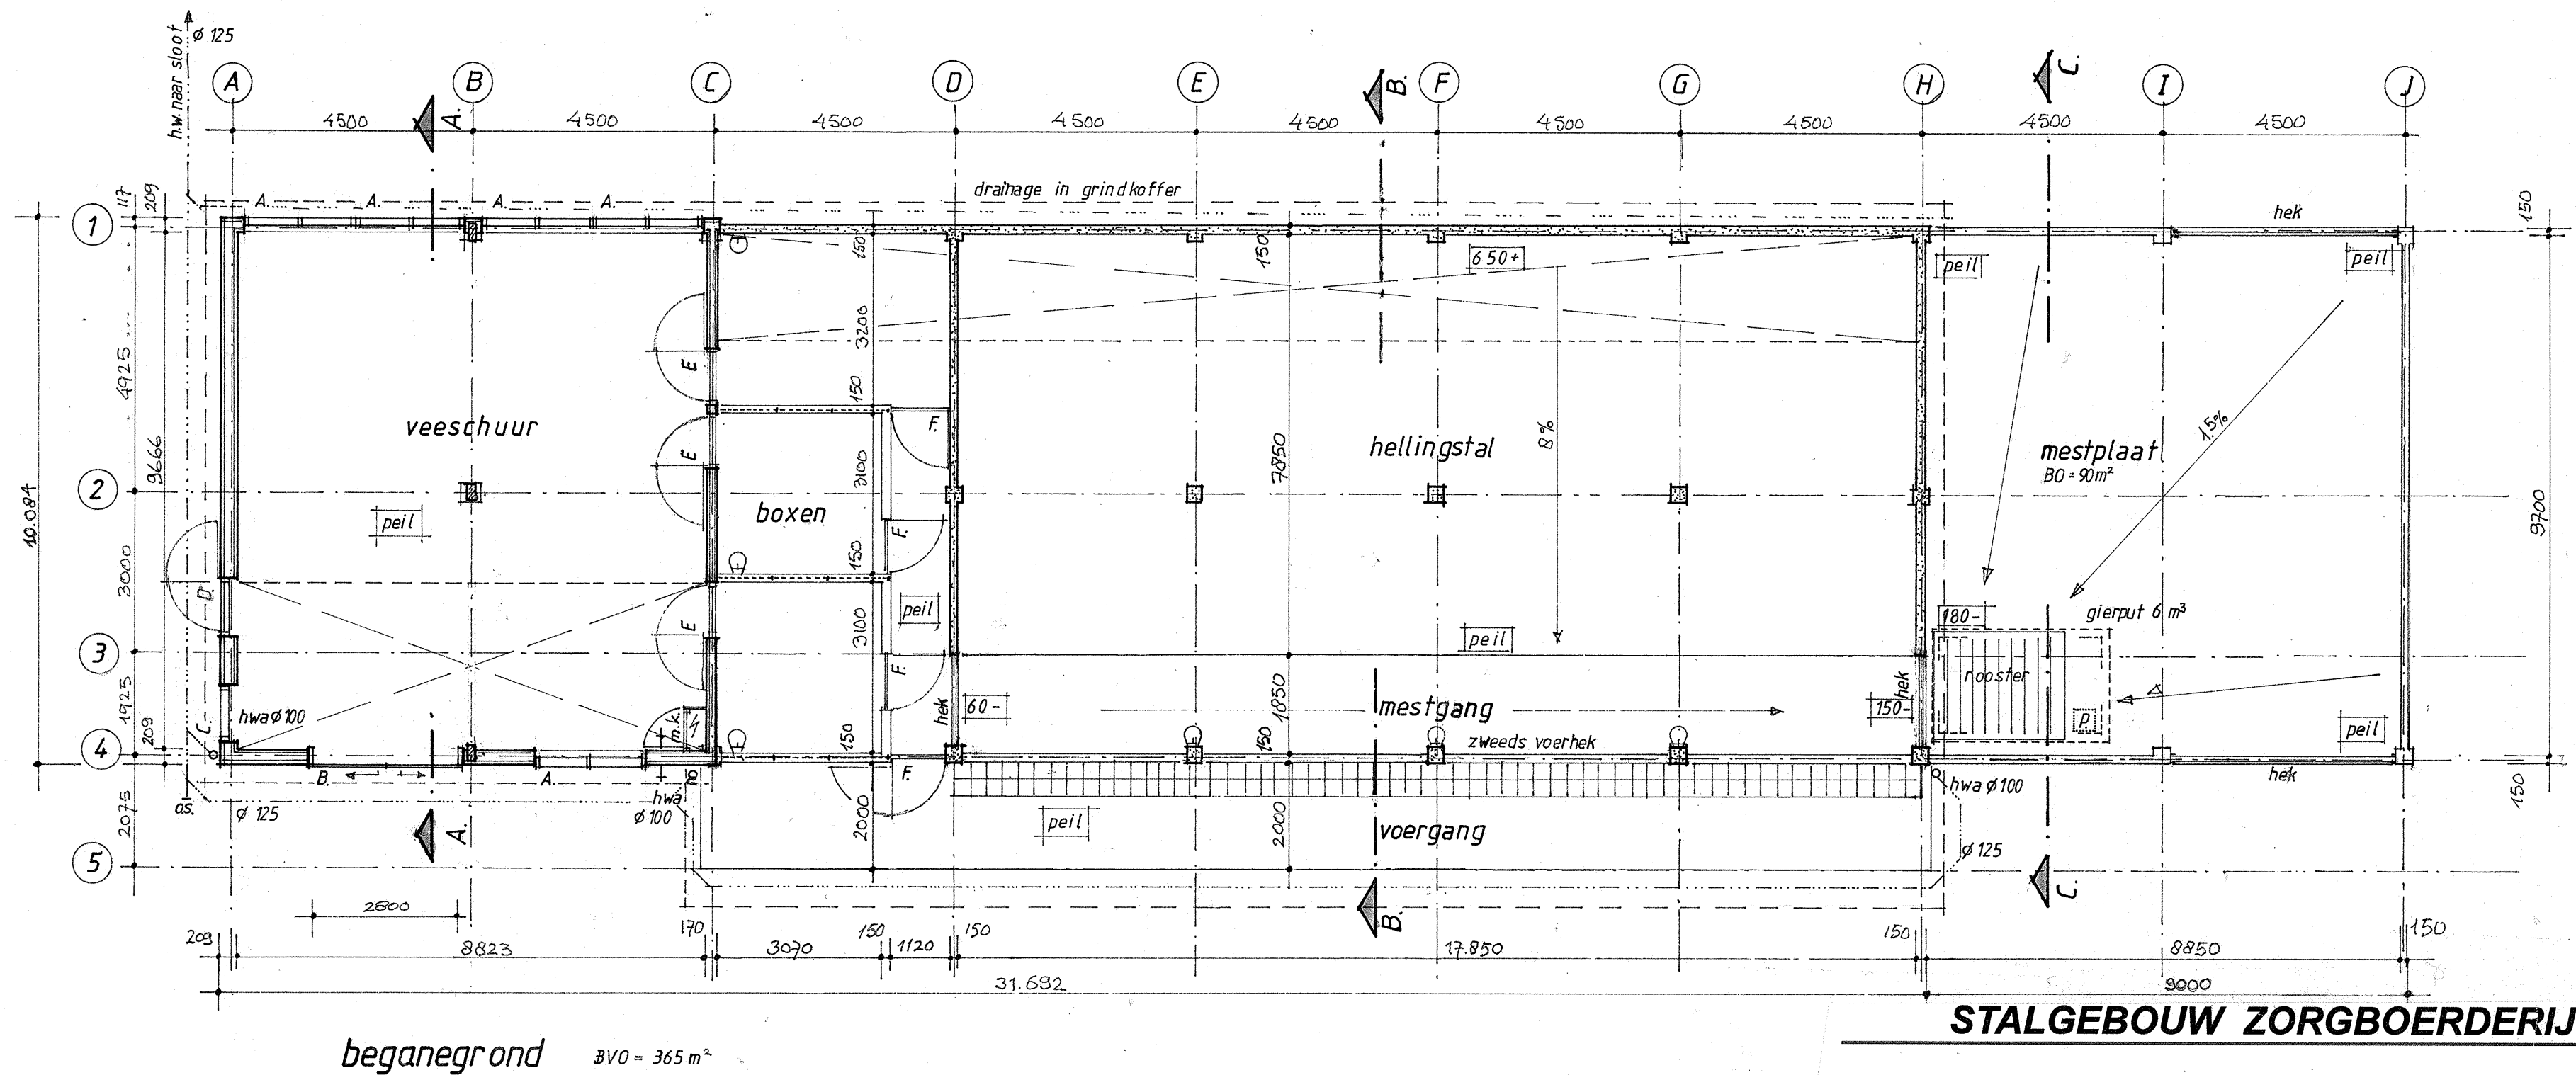


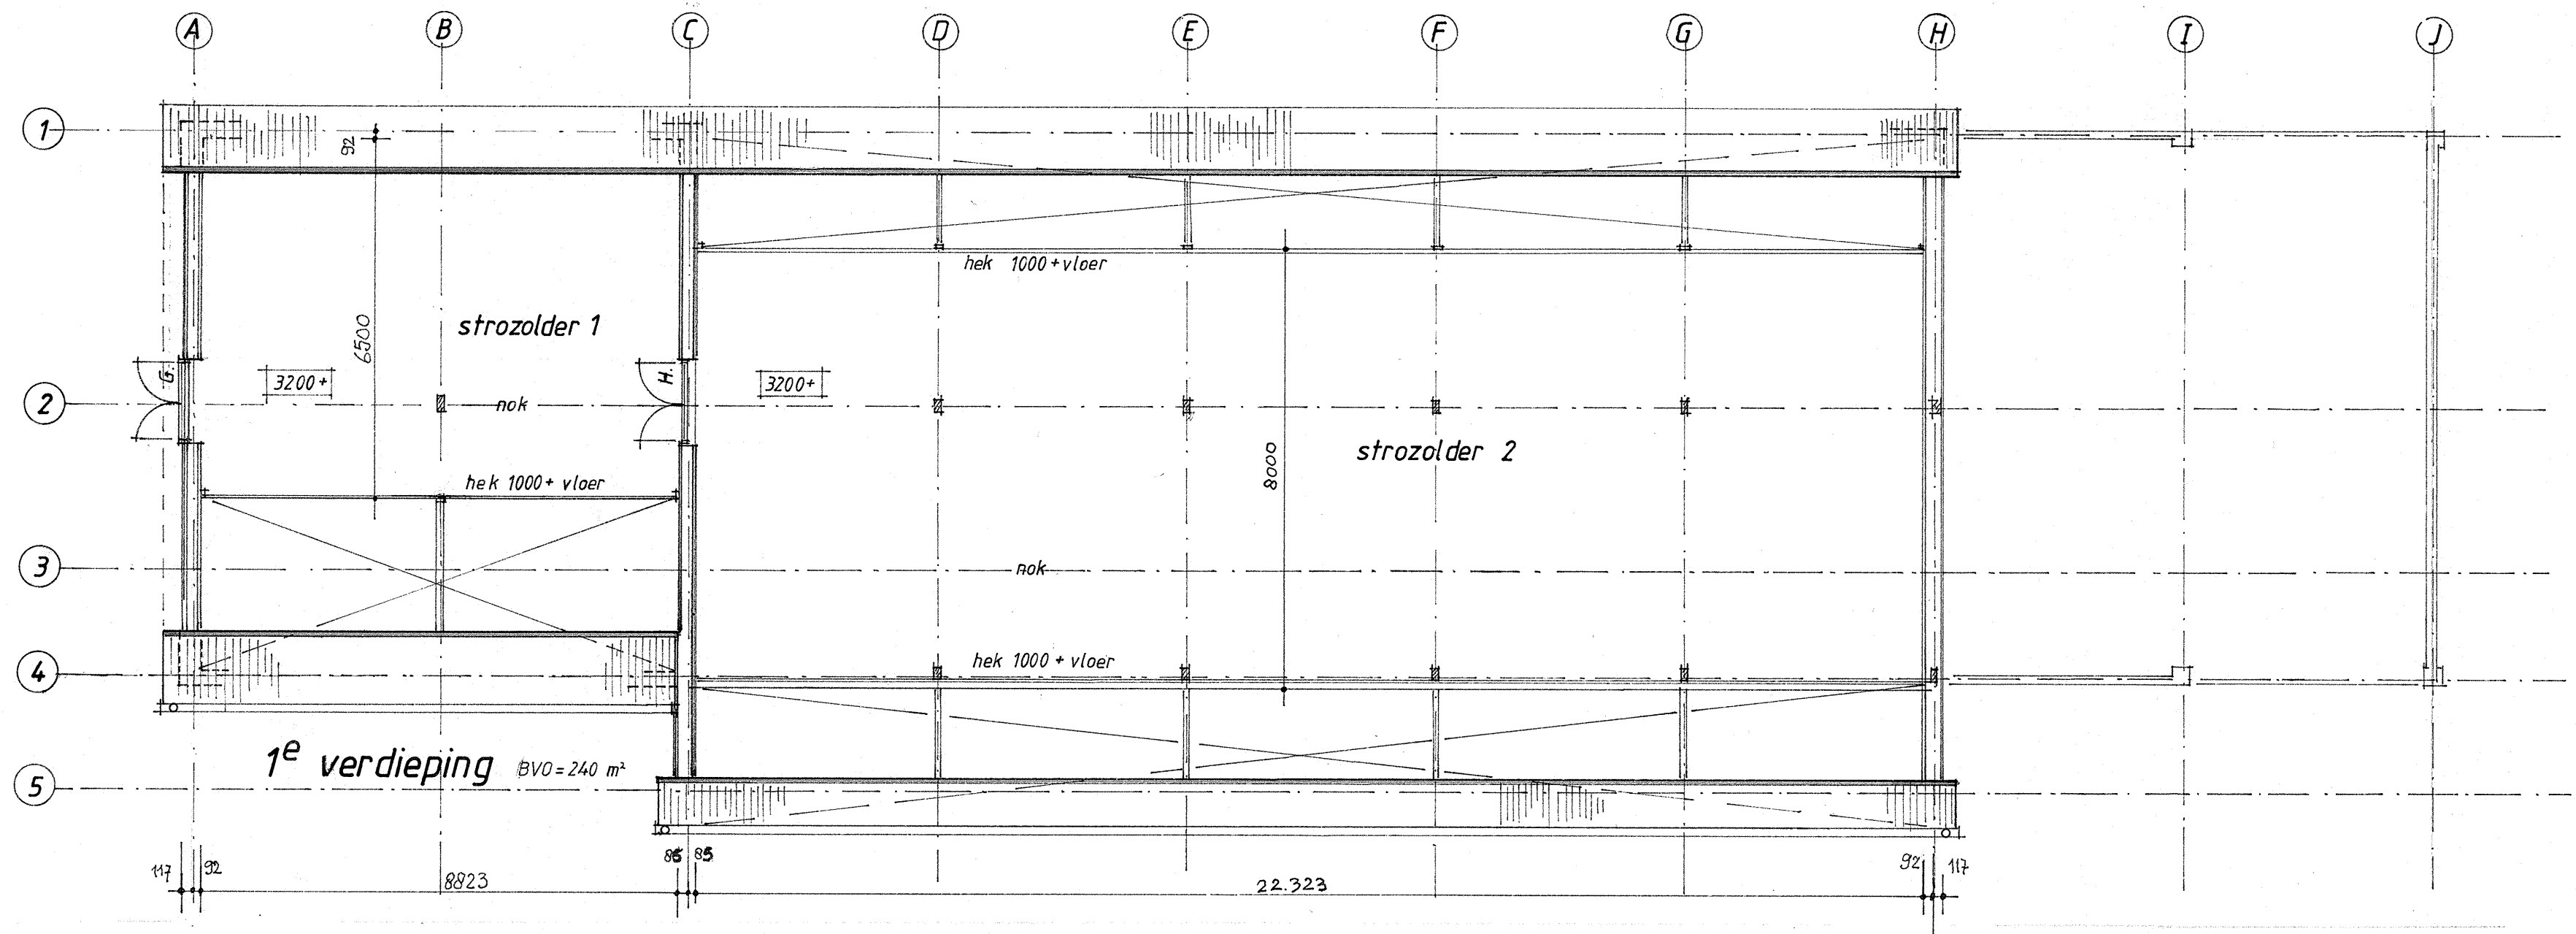

STALGEBOUW ZORGBOERDERIJ "DE MARSEN"

Bestektekening

• Plattegrond begangrond 1:100
1° verdieping

1 juni 2014. **B-1.0**



Warmolt Lameris, architect **Aynimundo**, Plataforma Urbana
Calle Arturo Suarez 182 - Zona B - San Juan de Miraflores - Lima - Perú
tel: (+51 1) 450 9561
email: warmolt@aynimundo.org tel: 0343 515 313 email: info@debouwadviseur.net

Michiel Schim van der Loeff
De Bouwadviseur
Scholekster 10 3972 PT Driebergen
email: info@debouwadviseur.net