
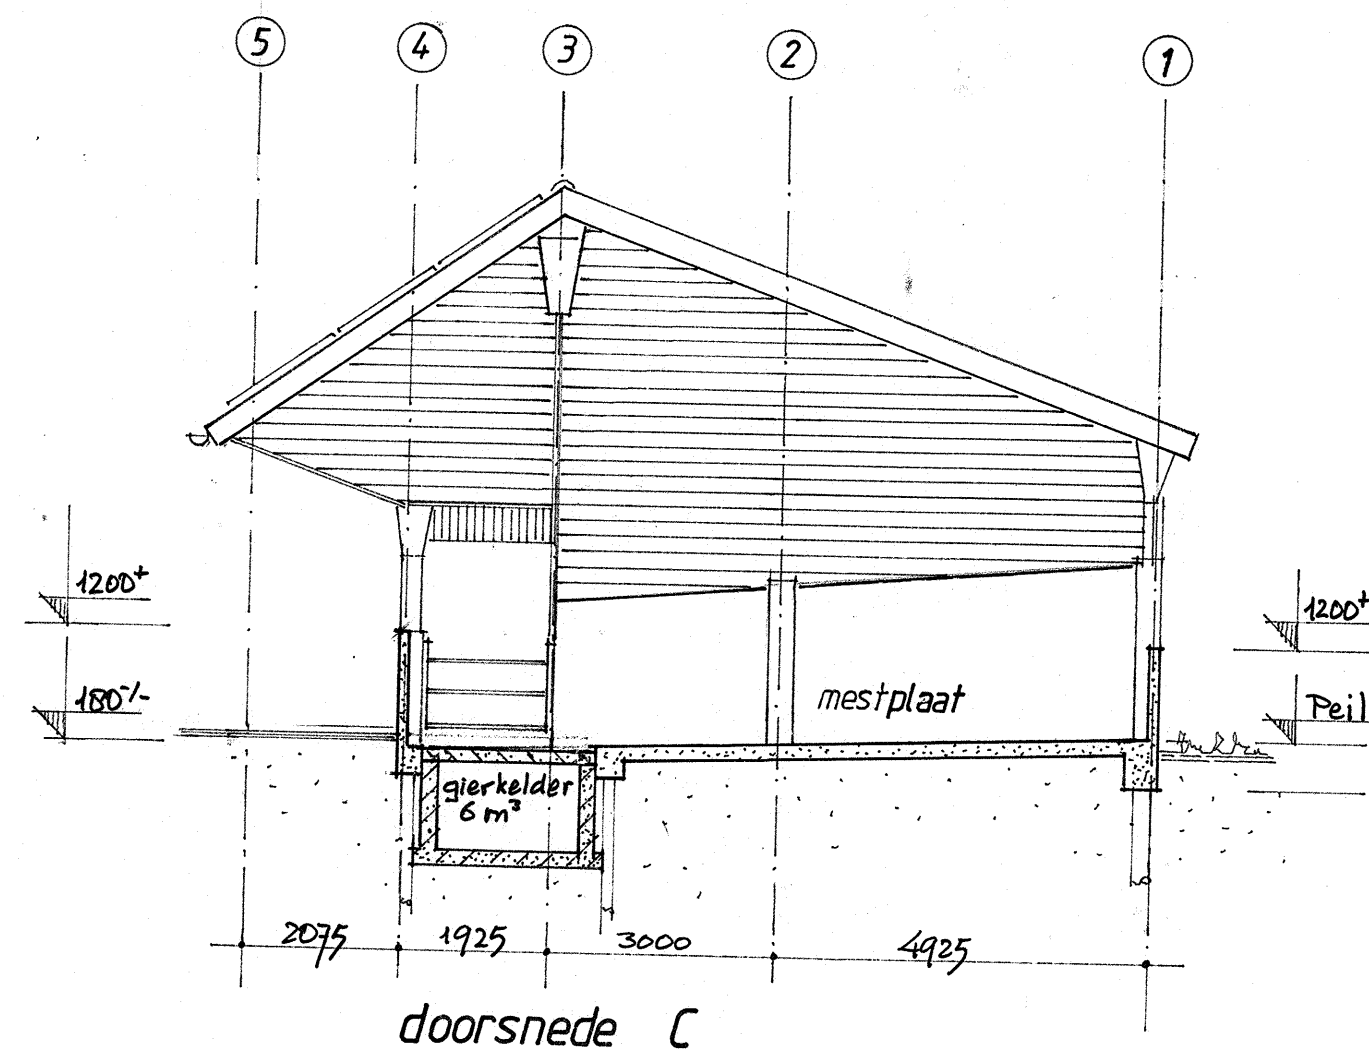
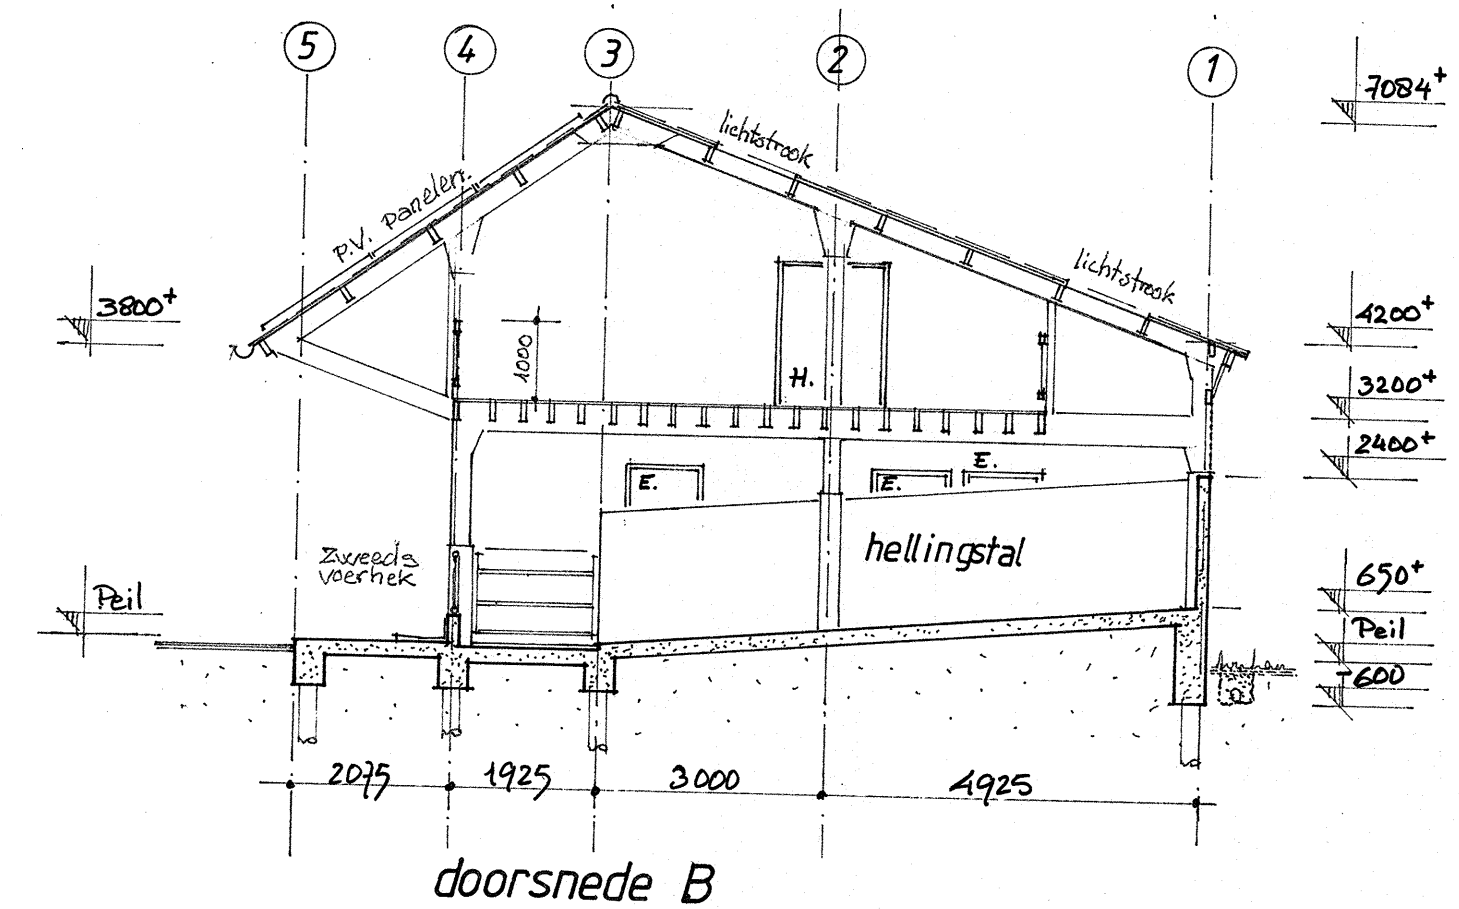


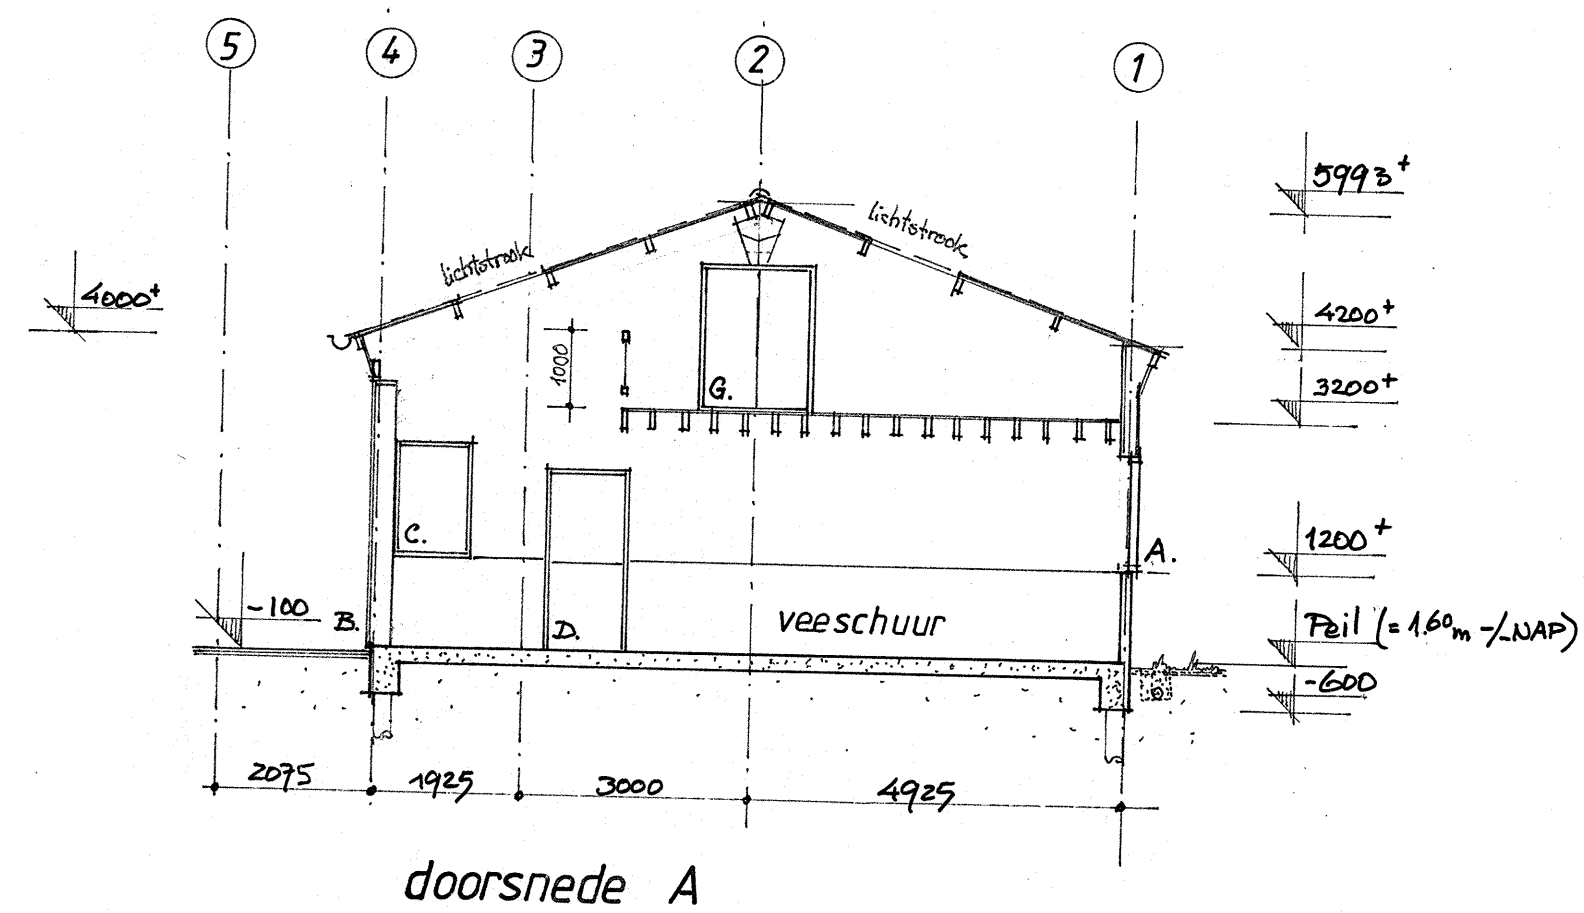

STALGEBOUW ZORGBOERDERIJ "DE MARSEN"

Bestektekening

Doorsneden

1:100

1 juni 2014 B-3.0



Warmolt Lameris, architect Aynimundo, Plataforma Urbana
Calle Arturo Suarez 182 - Zona B - San Juan de Miraflores - Lima - Perú
tel: (+51 1) 450 9561
email: warmolt@aynimundo.org

Michiel Schim van der Loeff
De Bouwadviseur
Scholekster 10 3972 PT Driebergen
tel: 0343 515 313 email: info@debouwadviseur.net