


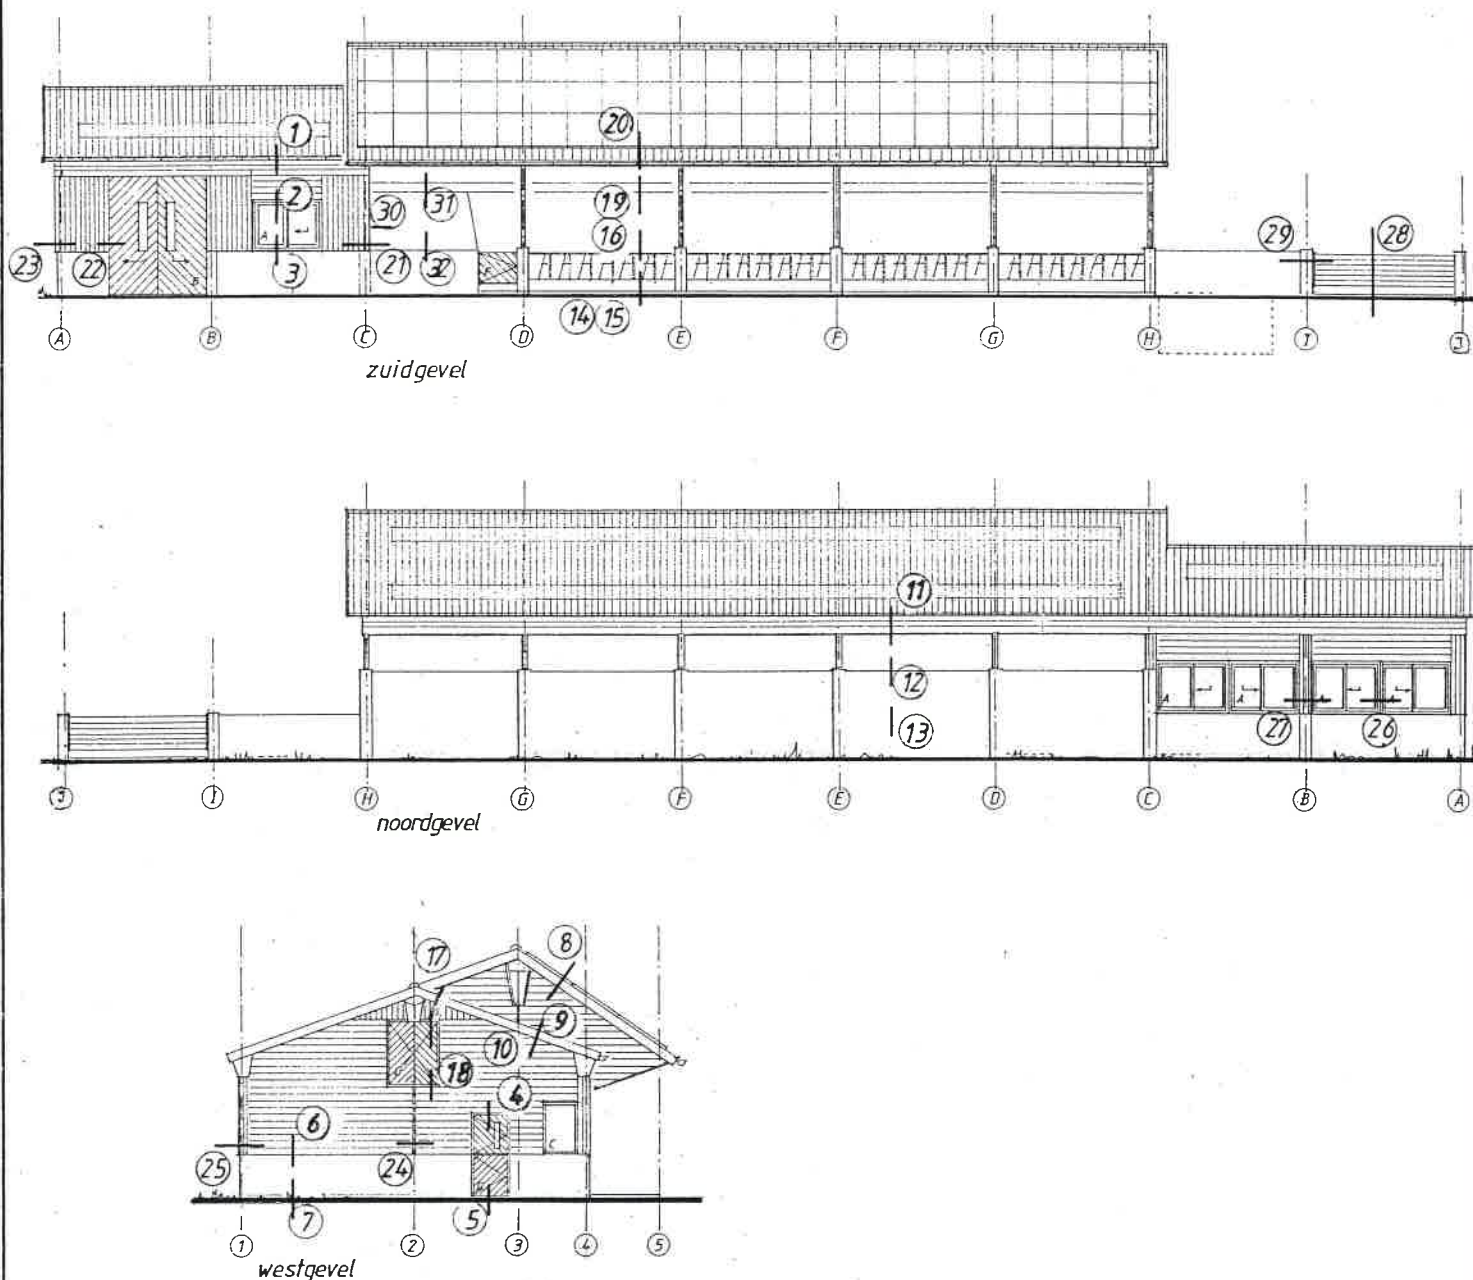

STALGEBOUW ZORGBOERDERIJ "DE MARSEN"

Bestektekening

Principe details

overzicht


1 juni 2014. **B-4.0**

Warmolt Lameris, architect **Aynimundo, Plataforma Urbana**
 Calle Arturo Suarez 182 - Zona B - San Juan de Miraflores - Lima - Perú
 tel: (+51 1) 450 9561
 email: warmolt@aynimundo.org

Michiel Schim van der Loeff
De Bouwadviseur
 Scholekster 10 3972 PT Driebergen
 email: info@debouwadviseur.net



- Eterniet golfplaat
- vuren gordingen, C18
- zinken mastgoot M44
- vuren delen, thermisch verduurz.
- gewapend beton
- houten spant

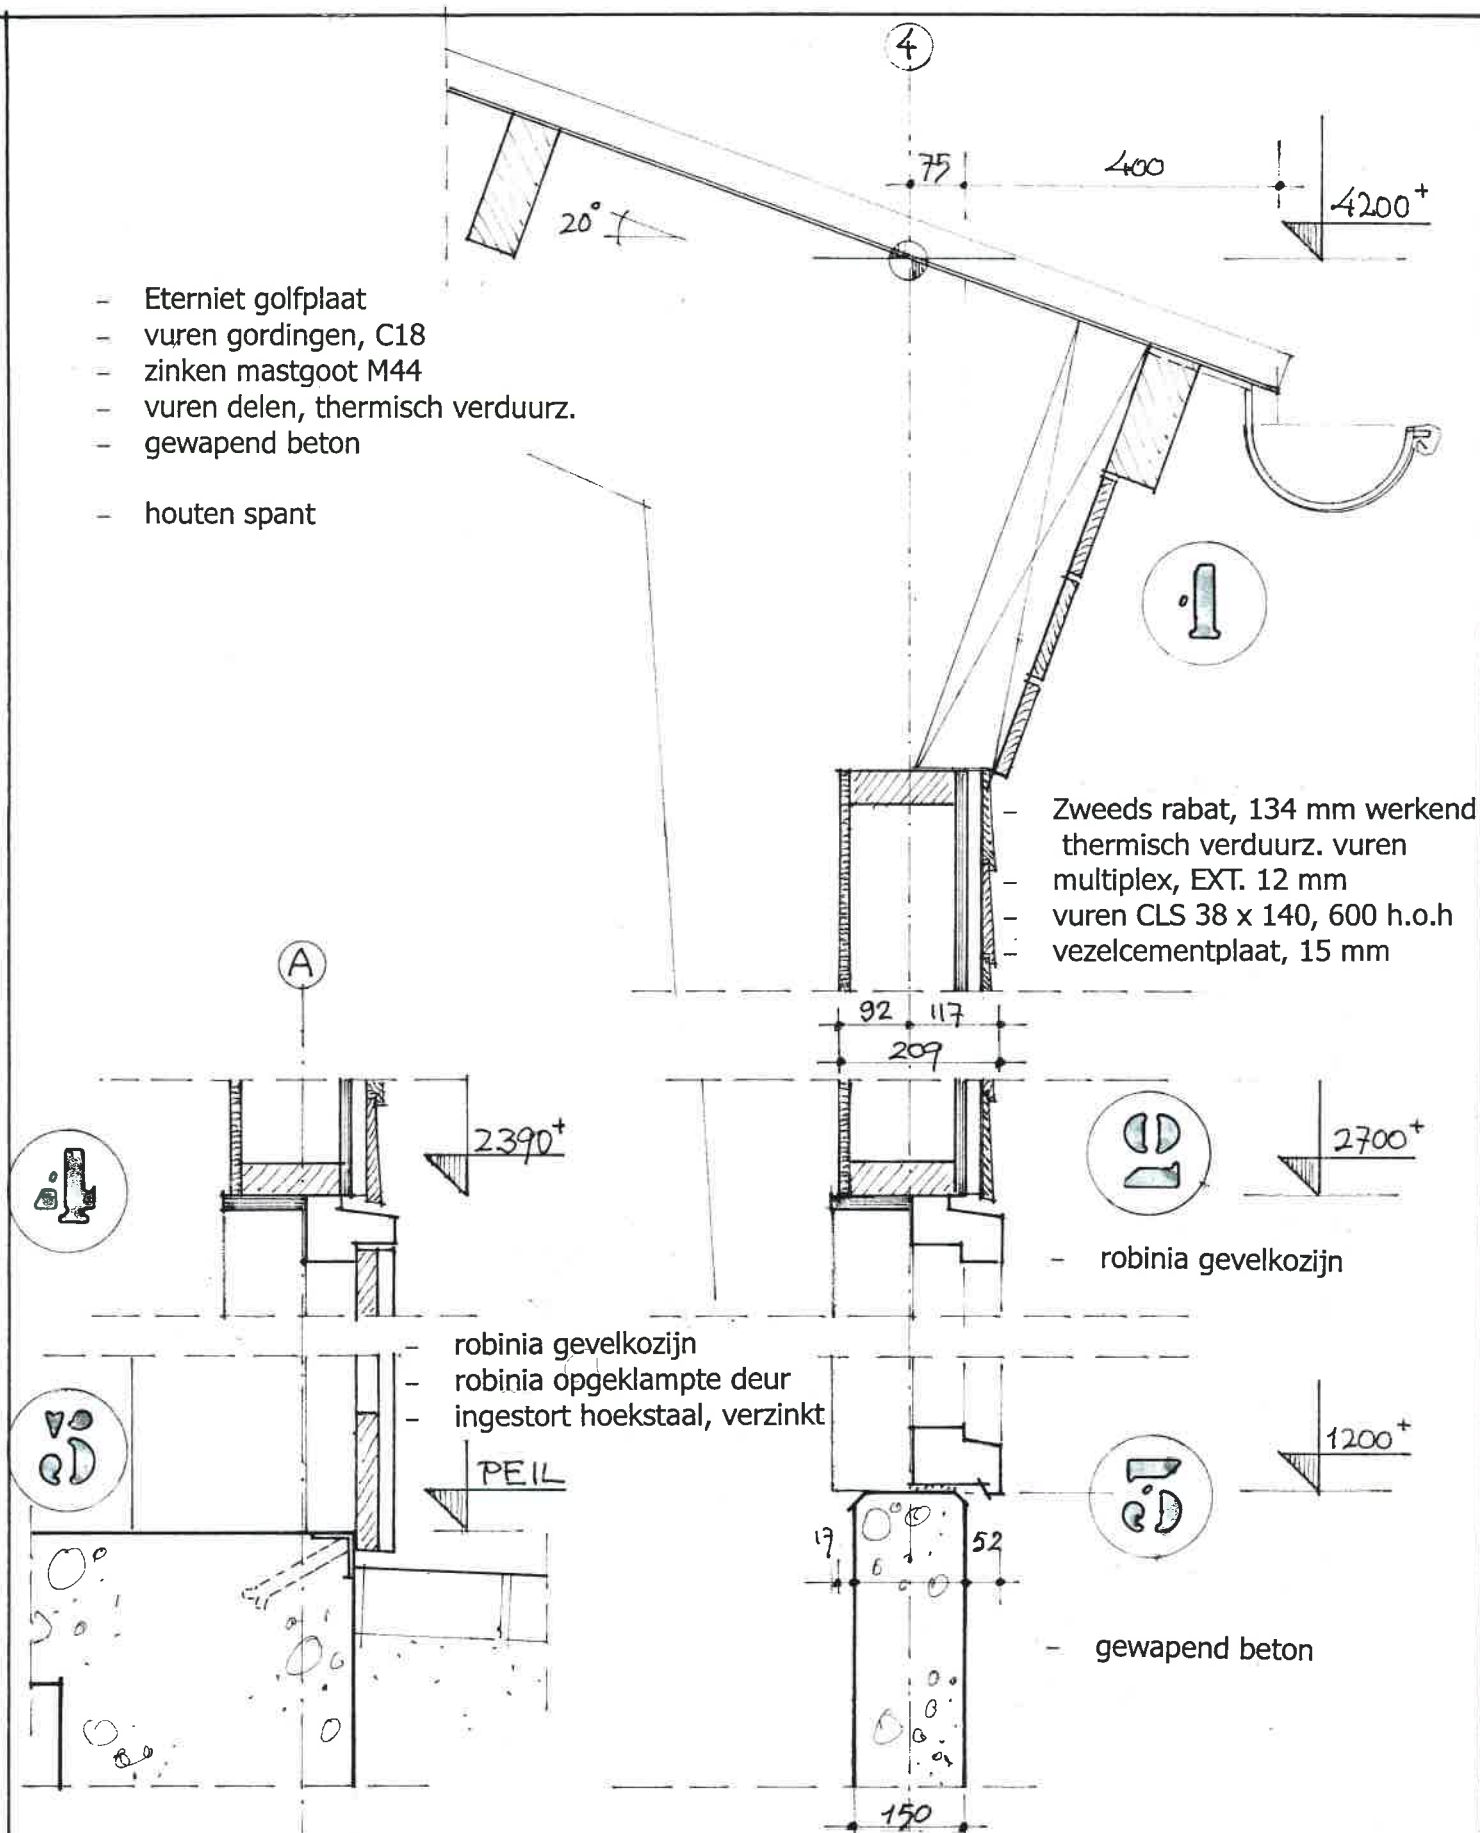

STALGEBOUW ZORGBOERDERIJ "DE MARSEN"

Bestektekening

• Principe detail

1:10


1 juni 2014. B-4.1



Warmolt Lameris, architect **Aynimundo**, Plataforma Urbana
Calle Arturo Suarez 182 - Zona B - San Juan de Miraflores - Lima - Perú
tel: (+51 1) 450 9561
email: warmolt@aynimundo.org

Michiel Schim van der Loeff
De Bouwadviseur

Scholekster 10 3972 PT Driebergen
tel: 0343 515 313 email: info@debouwadviseur.net

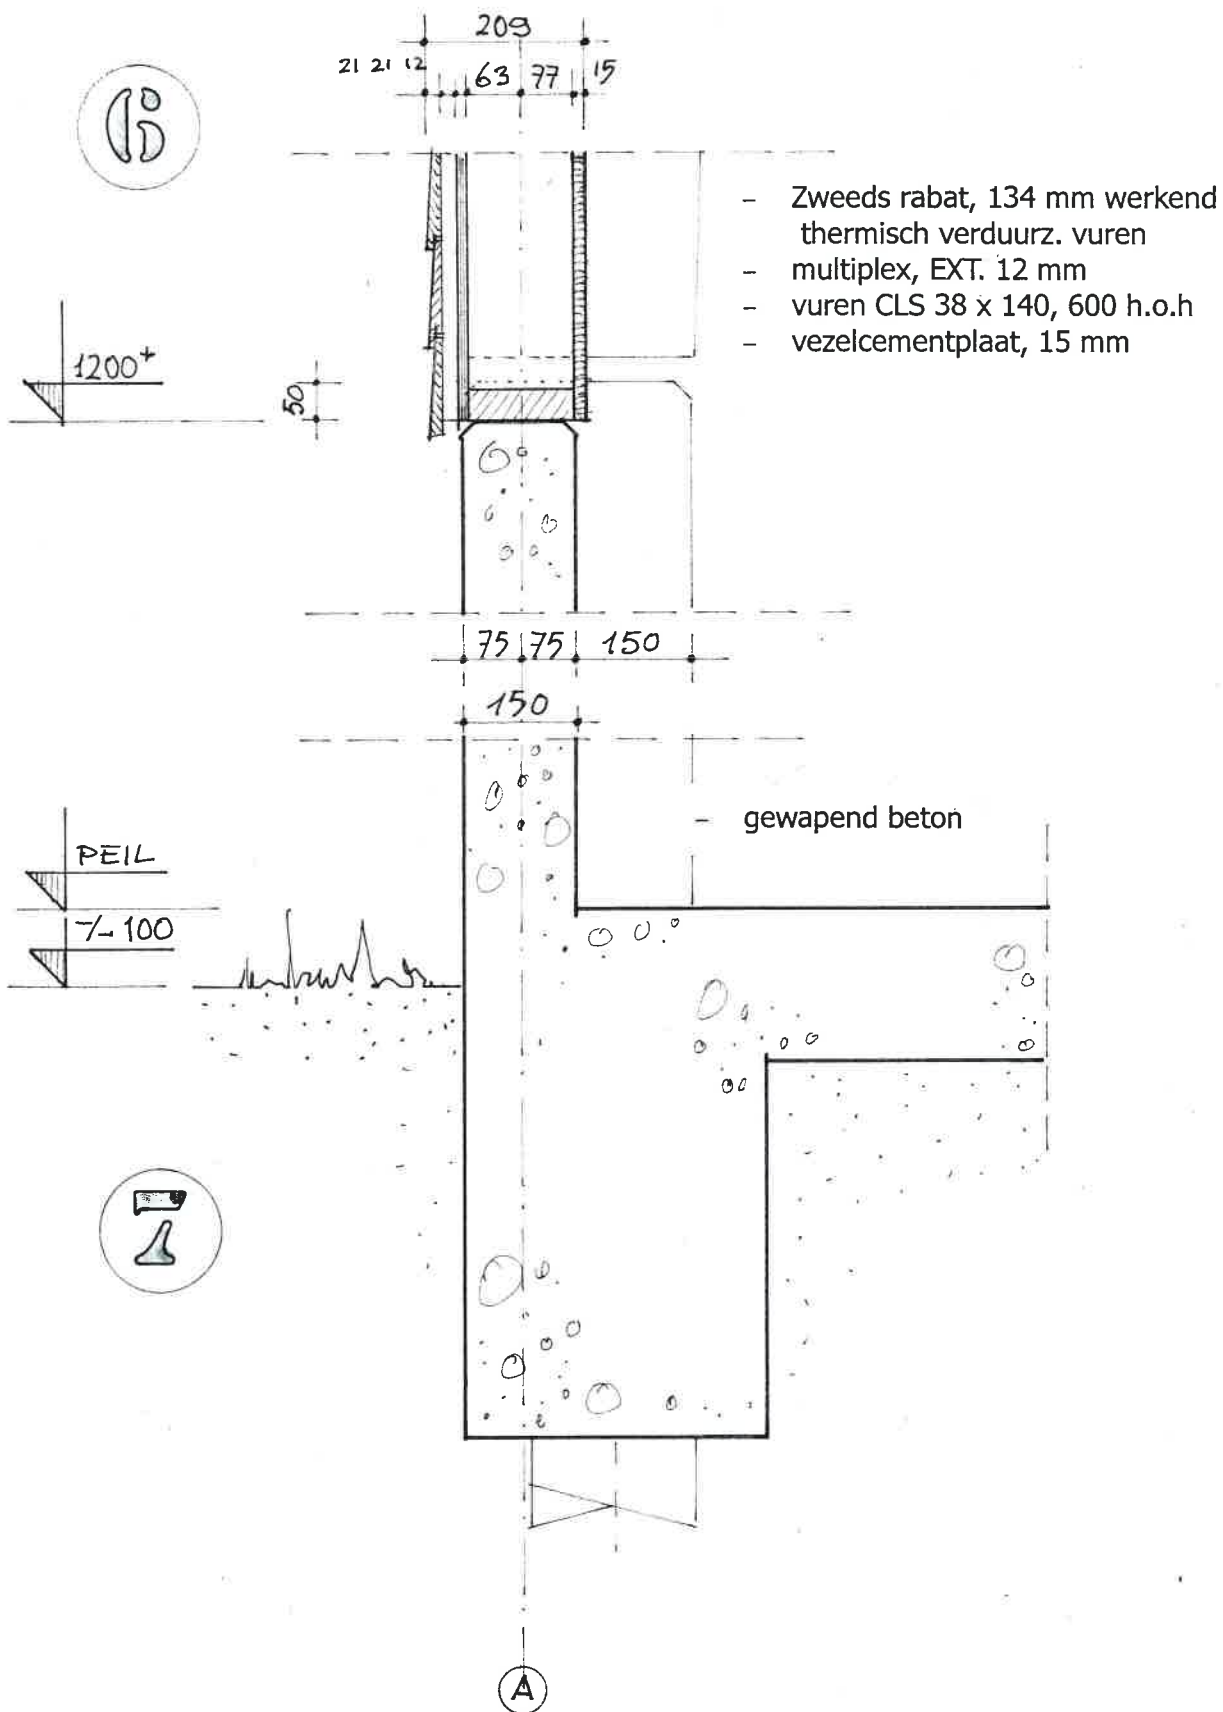

STALGEBOUW ZORGBOORDERIJ "DE MARSEN"

Bestektekening

• Principe detail


1:10

1 juni 2014 **B-4.2**



Warmolt Lameris, architect **Aynimundo, Plataforma Urbana**
Calle Arturo Suarez 182 - Zona B - San Juan de Miraflores - Lima - Perú
tel: (+51 1) 450 9561
email: warmolt@aynimundo.org

Michiel Schim van der Loeff
De Bouwadviseur
Scholekster 10 3972 PT Driebergen
tel: 0343 515 313 email: info@debouwadviseur.net

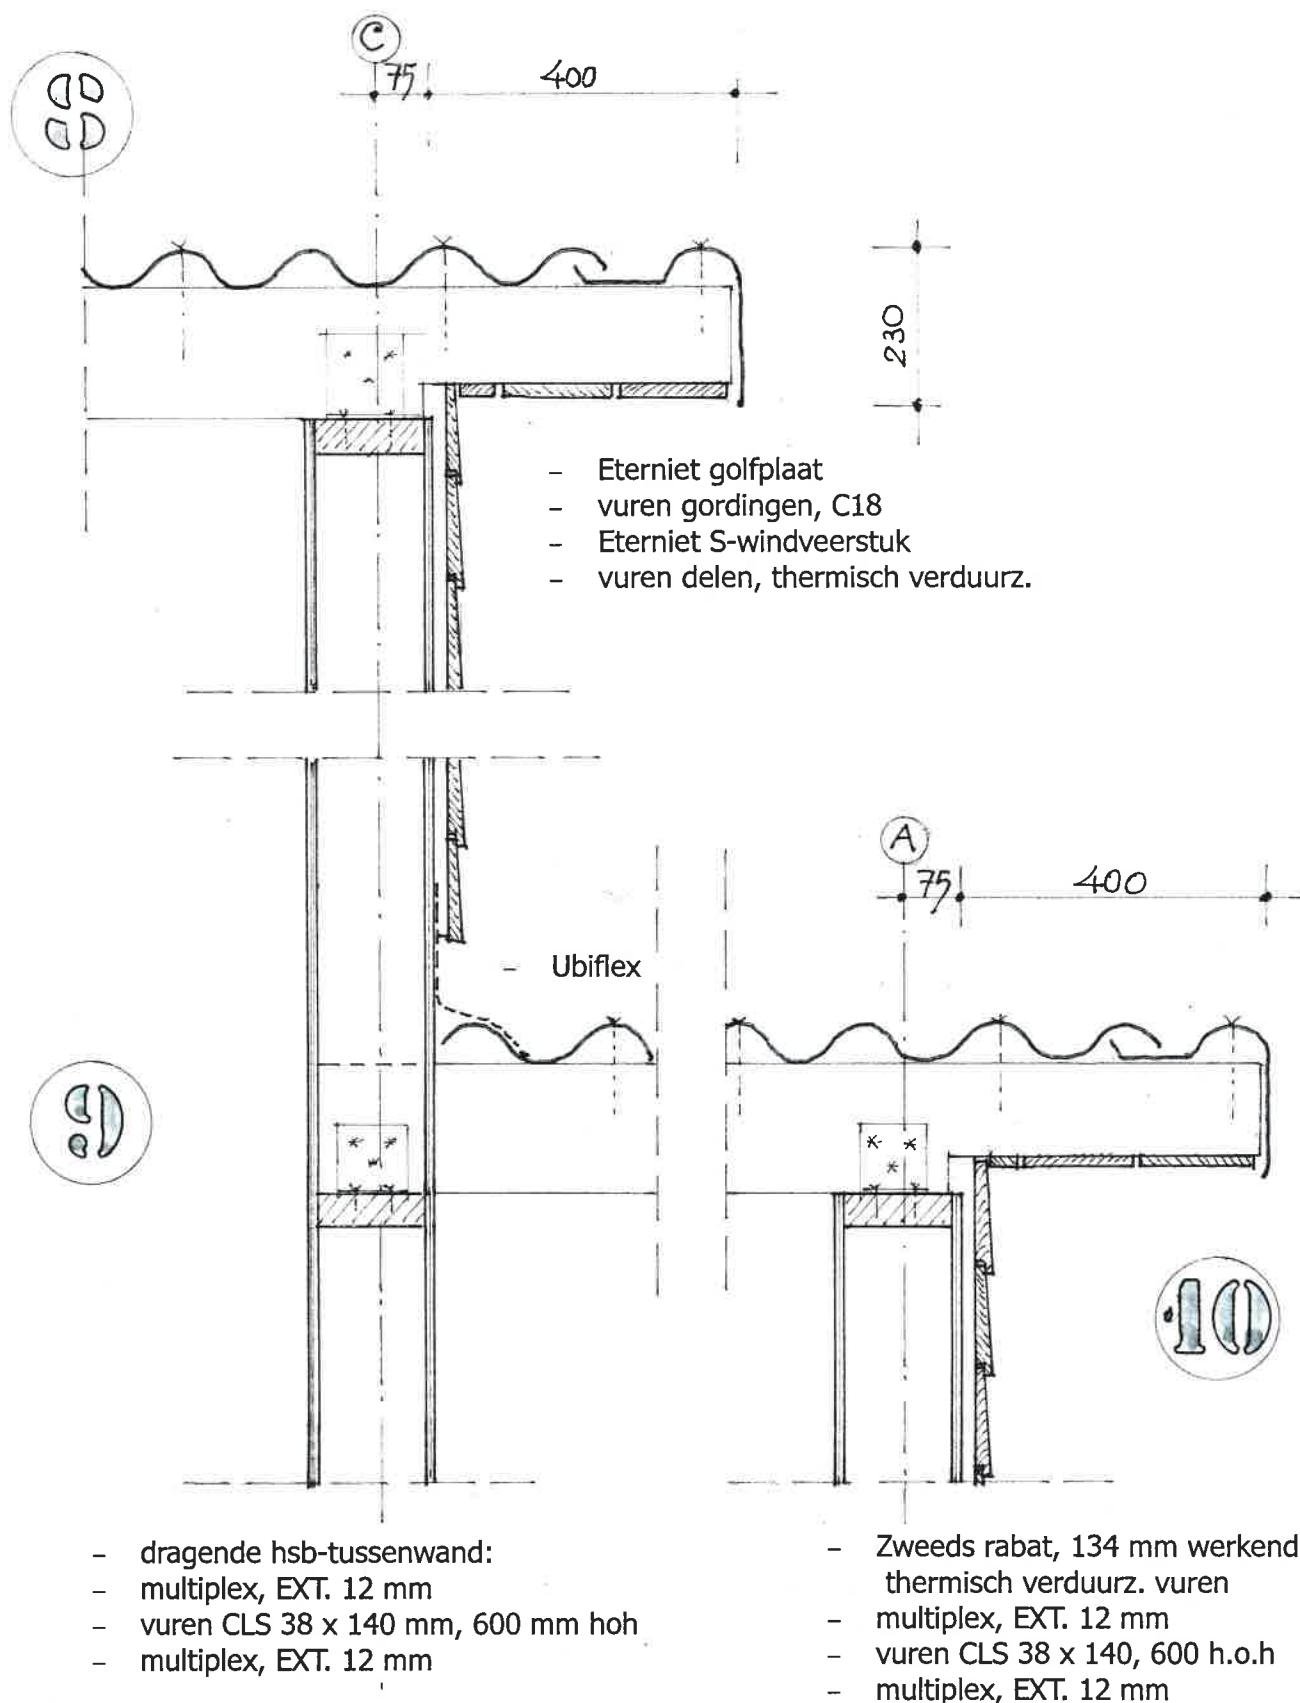

STALGEBOUW ZORGBOERDERIJ "DE MARSEN"

Bestektekening

• Principe detail


1:10

1 juni 2014 **B-4.3**



Warmolt Lameris, architect **Aynimundo, Plataforma Urbana**
Calle Arturo Suarez 182 - Zona B - San Juan de Miraflores - Lima - Perú
tel: (+51 1) 450 9561
email: warmolt@aynimundo.org

Michiel Schim van der Loeff
De Bouwadviseur
Scholekster 10 3972 PT Driebergen
tel: 0343 515 313 email: info@debouwadviseur.net

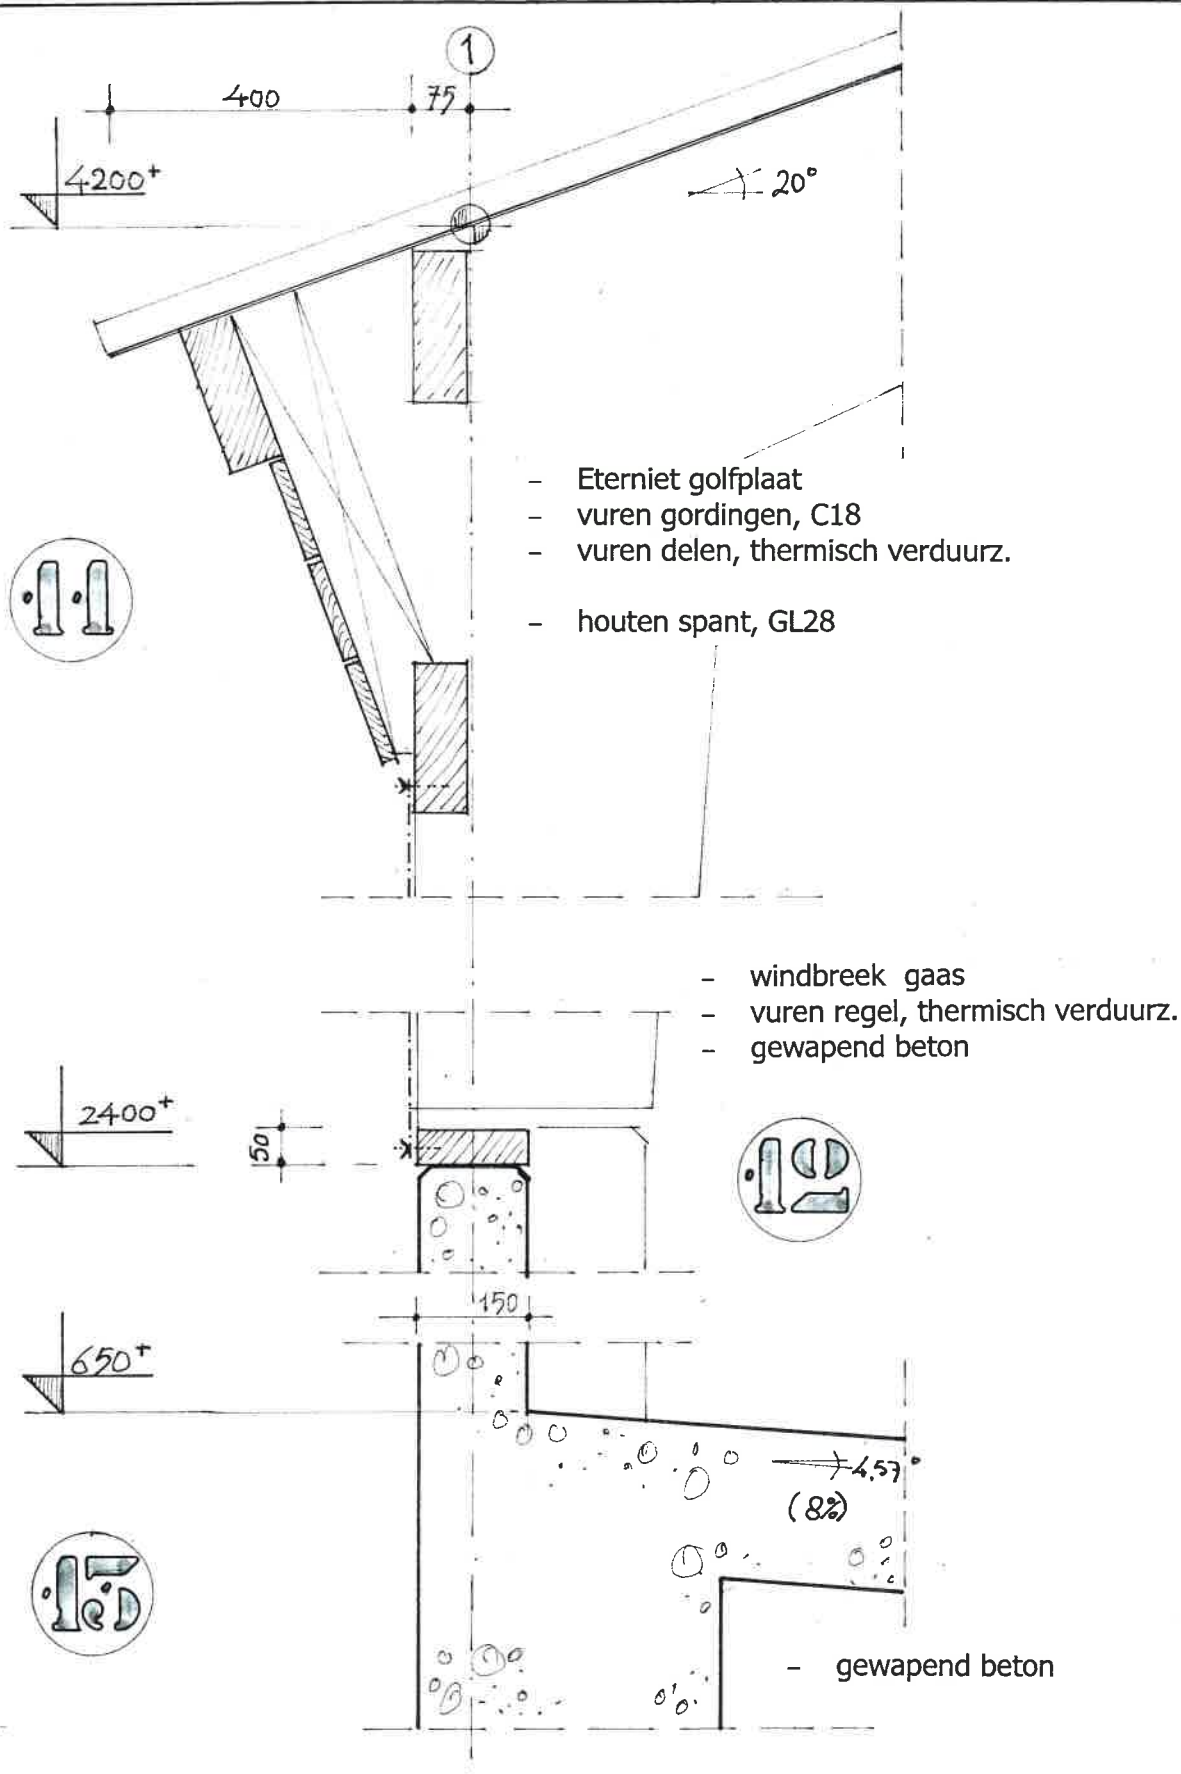

STALGEBOUW ZORGBOERDERIJ "DE MARSEN"

Bestektekening

• Principe detail

1:10

1 juni 2014

B-4.4

Warmolt Lameris, architect **Aynimundo, Plataforma Urbana**
Calle Arturo Suarez 182 - Zona B - San Juan de Miraflores - Lima - Perú
tel: (+51 1) 450 9561


email: warmolt@aynimundo.org tel: 0343 515 313 email: info@debouwadviseur.net

Michiel Schim van der Loeff
De Bouwadviseur

Scholekster 10 3972 PT Driebergen



- Eterniet golfplaat
- vuren gordingen

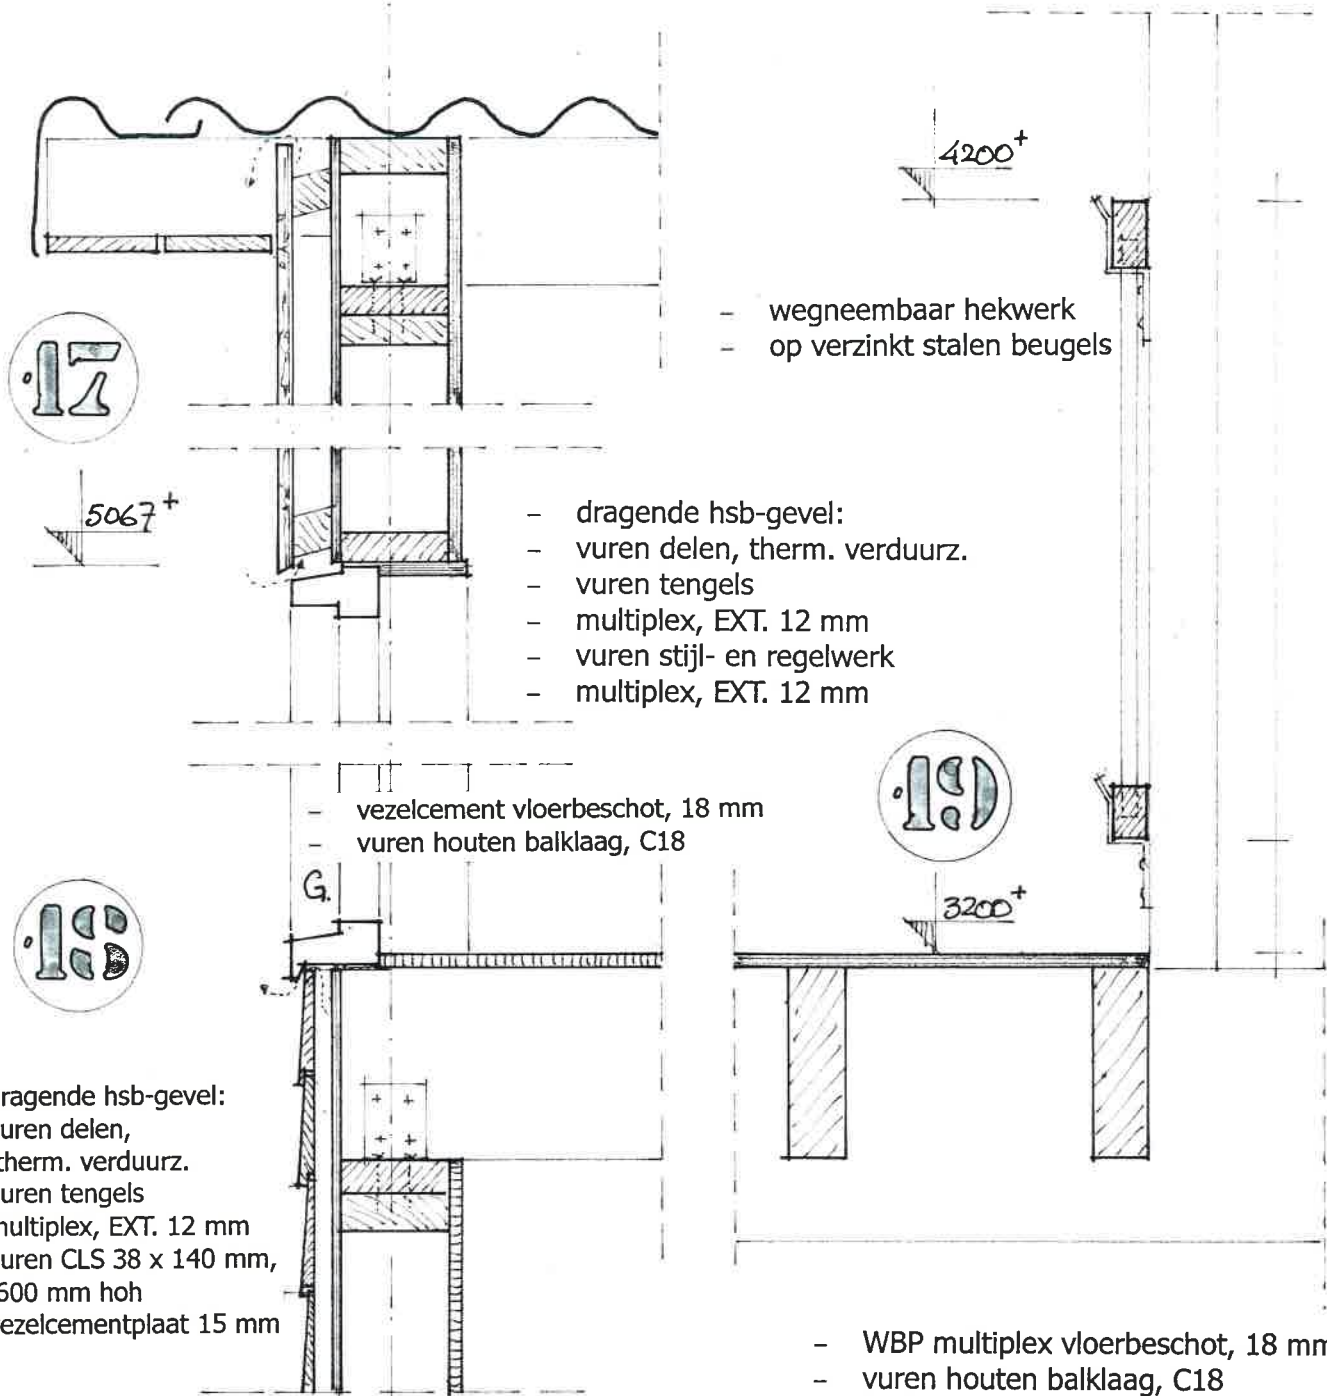

STALGEBOUW ZORGBOERDERIJ "DE MARSEN"

Bestektekening

• Principe detail


1:10

1 juni 2014 B-4.6

Warmolt Lameris, architect **Aynimundo, Plataforma Urbana**
Calle Arturo Suarez 182 - Zona B - San Juan de Miraflores - Lima - Perú
tel: (+51 1) 450 9561
email: warmolt@aynimundo.org

Michiel Schim van der Loeff
De Bouwadviseur
Scholekster 10 3972 PT Driebergen
tel: 0343 515 313 email: info@debouwadviseur.net



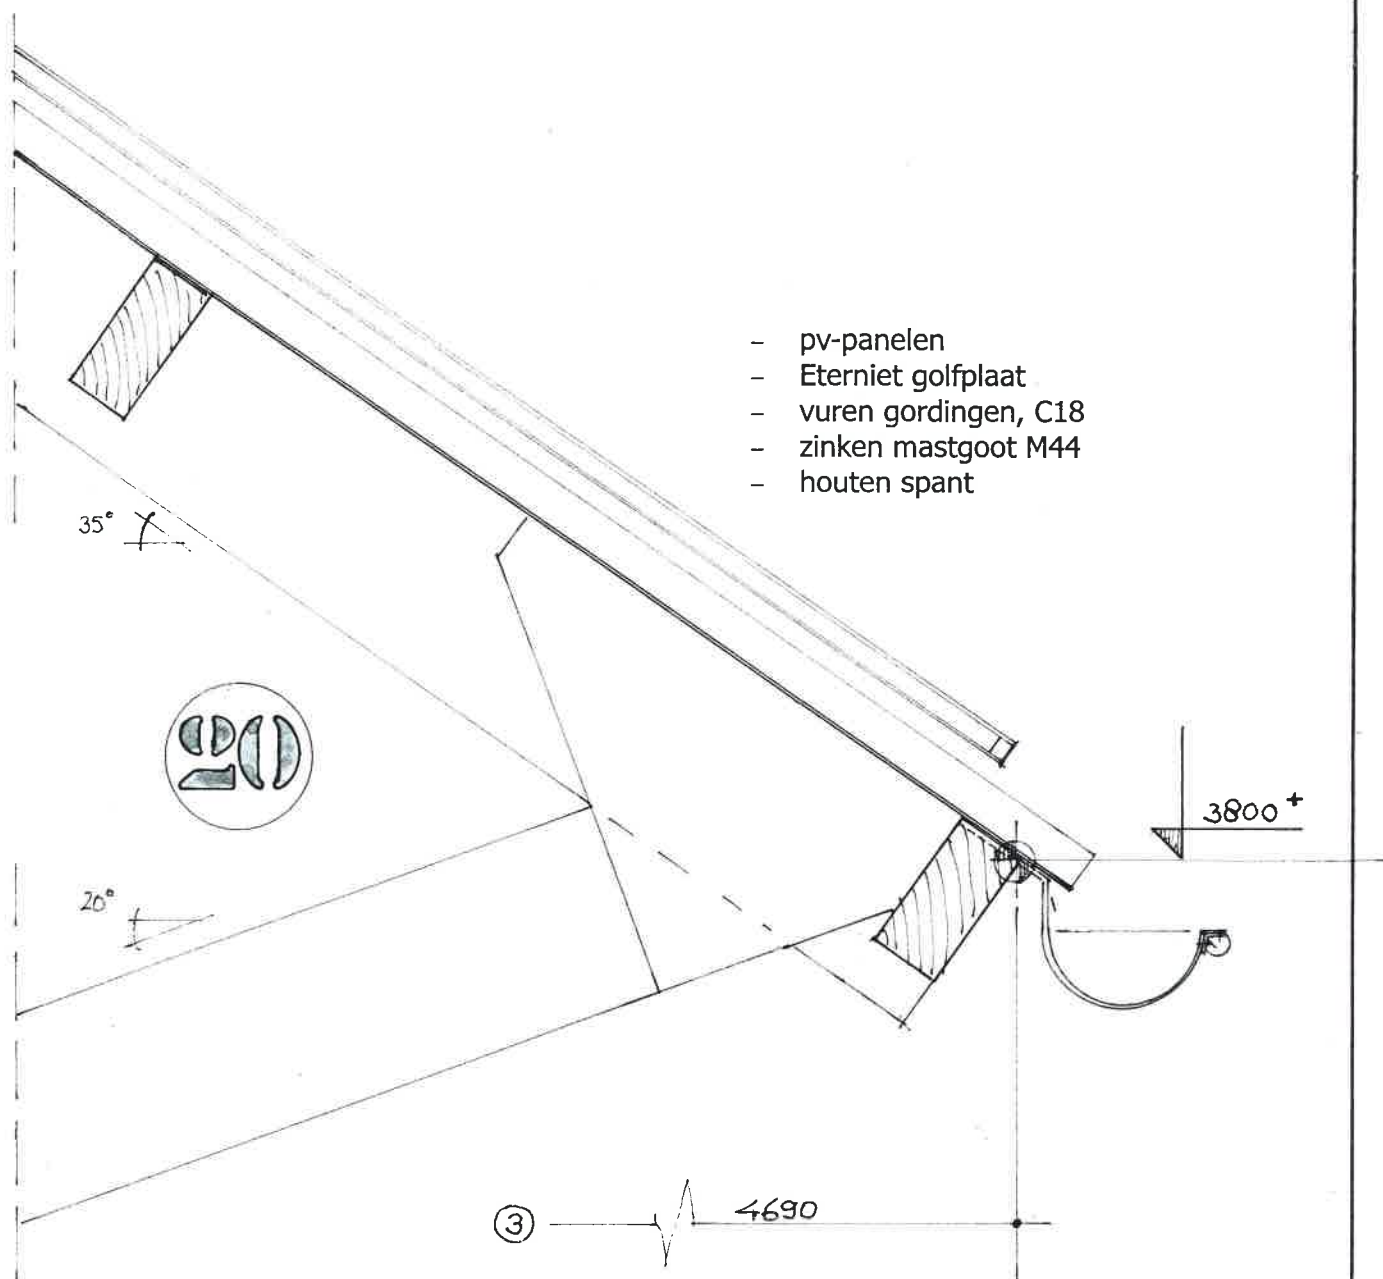

STALGEBOUW ZORGBOERDERIJ "DE MARSEN"

Bestektekening

• *Principe detail*

1:10

1 juni 2014 **B-4.7**




Warmolt Lameris, architect **Aynimundo, Plataforma Urbana**
Calle Arturo Suarez 182 - Zona B - San Juan de Miraflores - Lima - Perú
tel: (+51 1) 450 9561

email: warmolt@aynimundo.org tel: 0343 515 313 email: info@debouwadviseur.net

Michiel Schim van der Loeff
De Bouwadviseur

Scholekster 10 3972 PT Driebergen

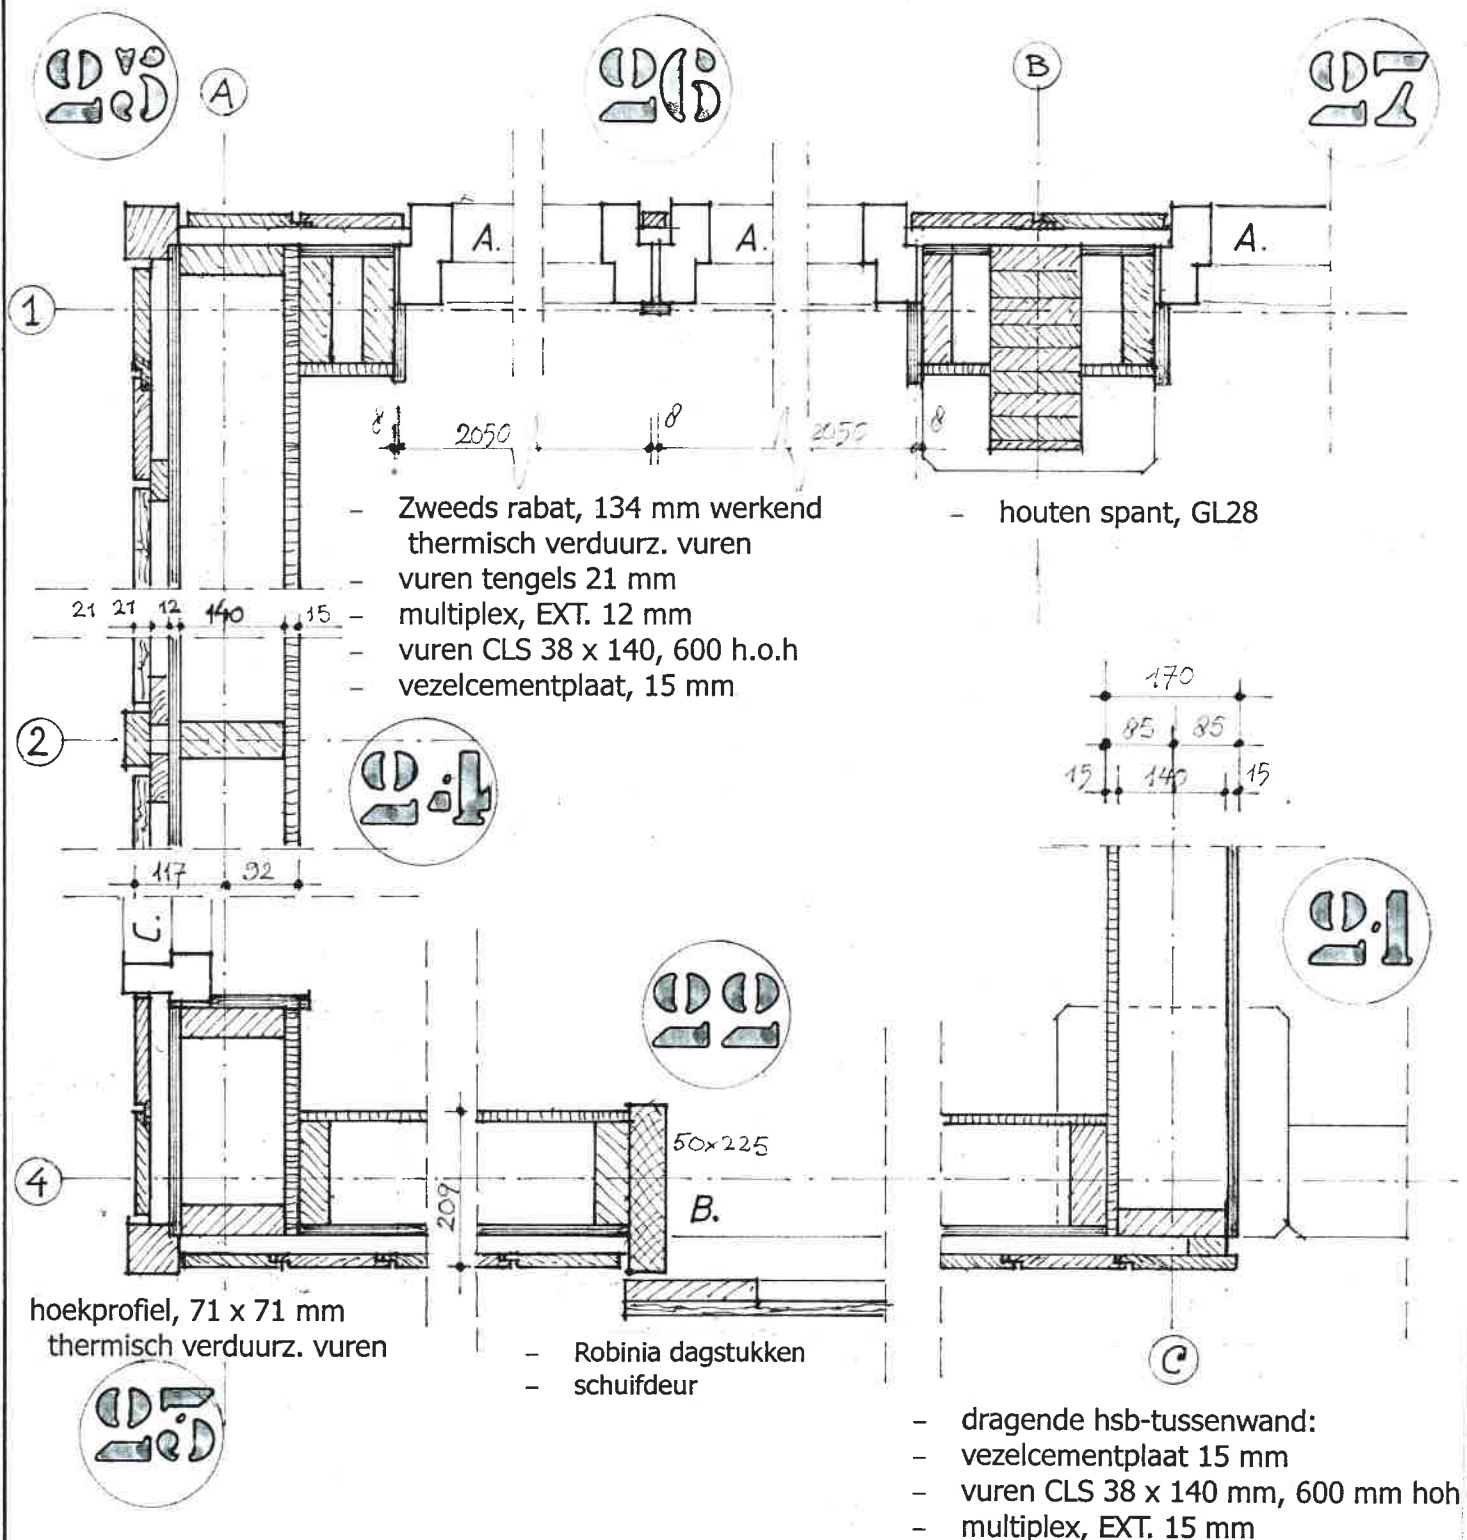

STALGEBOUW ZORGBOERDERIJ "DE MARSEN"

Bestektekening

• Principe detail


1:10

1 juni 2014. B-4.8



Warmolt Lameris, architect Aynimundo, Plataforma Urbana
Calle Arturo Suarez 182 - Zona B - San Juan de Miraflores - Lima - Perú
tel: (+51 1) 450 9561
email: warmolt@aynimundo.org

Michiel Schim van der Loeff
De Bouwadviseur
Scholekster 10 3972 PT Driebergen
tel: 0343 515 313 email: info@debouwadviseur.net

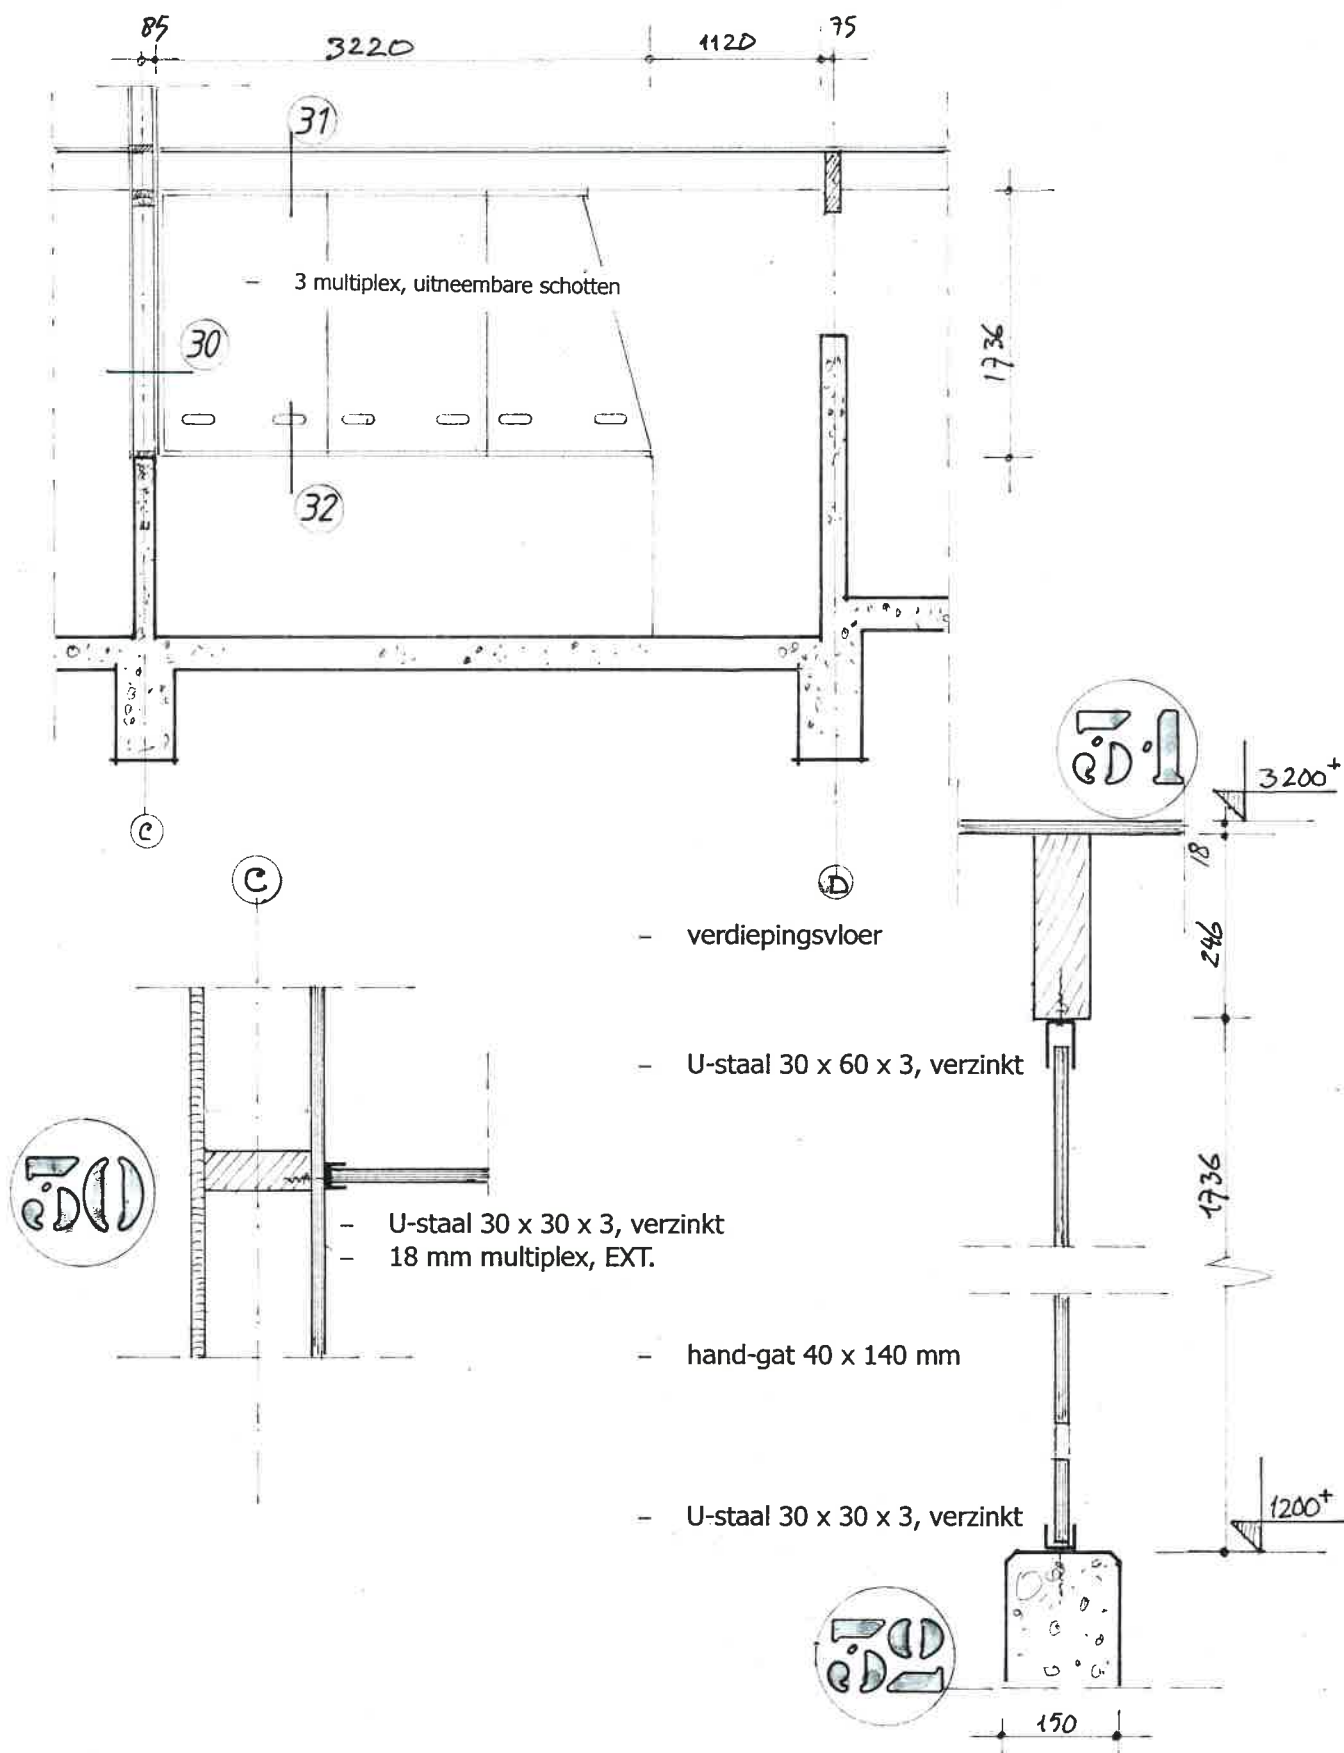

STALGEBOUW ZORGBOERDERIJ "DE MARSEN"

Bestektekening

Principe detail

1:10

1 juni 2014 B-4.10



Warmolt Lameris, architect **Aynimundo**, Plataforma Urbana
Calle Arturo Suarez 182 - Zona B - San Juan de Miraflores - Lima - Perú
tel: (+51 1) 450 9561

email: warmolt@aynimundo.org tel: 0343 515 313 email: info@debouwadviseur.net

Michiel Schim van der Loeff
De Bouwadviseur

Scholekster 10 3972 PT Driebergen